


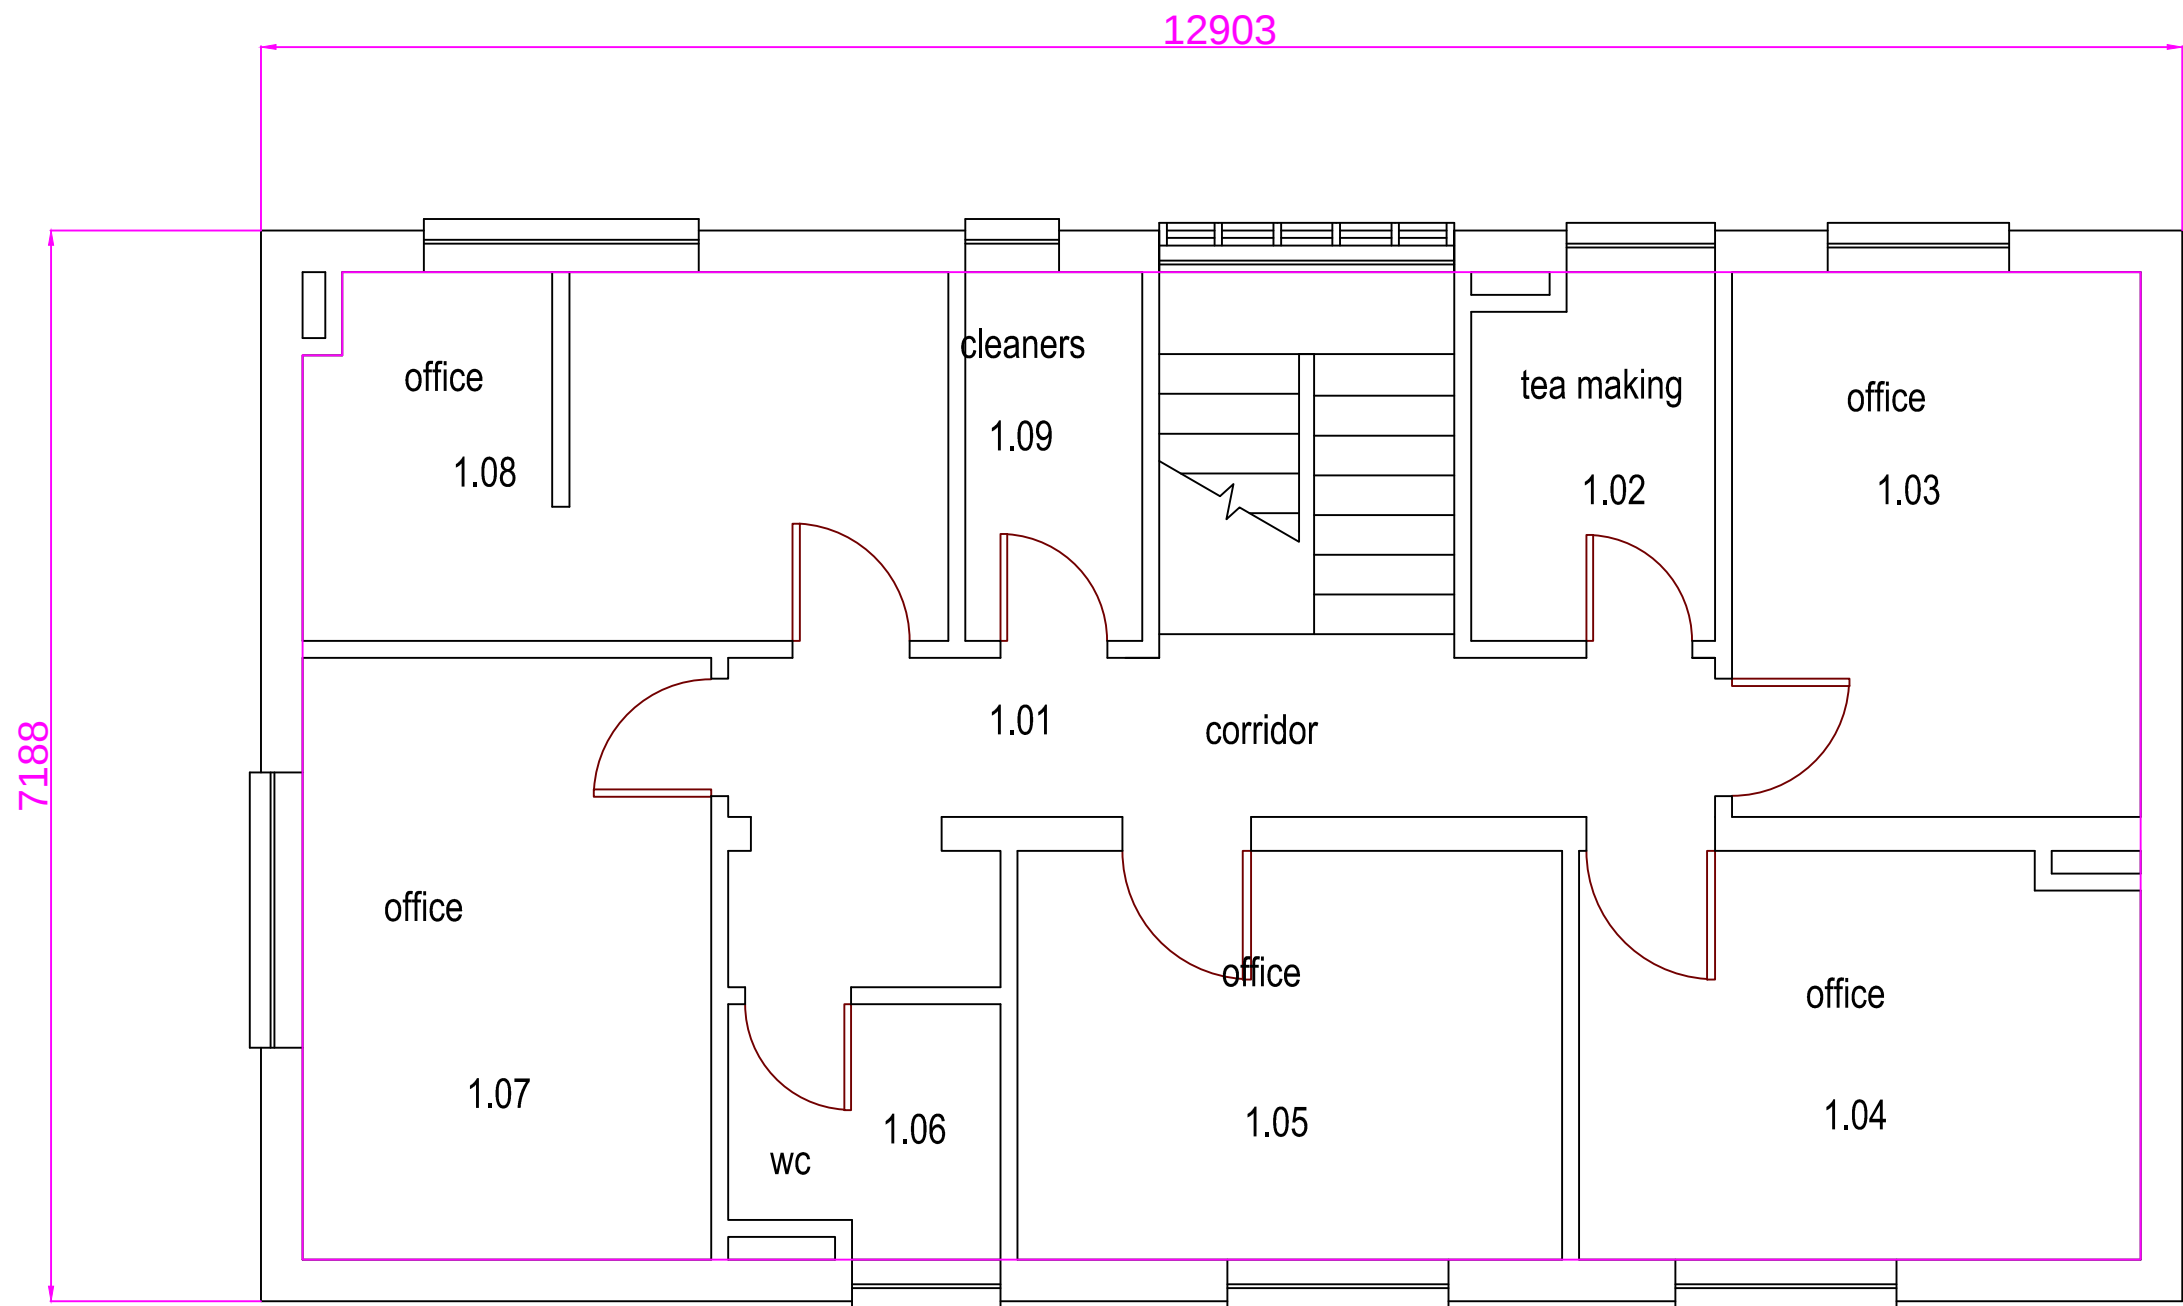

NARVIK HOUSE  
PRINCESS ALEXANDRA HOSPITAL  
FIRST FLOOR - 22(1)

| Itemref                     | Quantity | Title/Name, designation, material, dimension etc |                    |                                       | Article No./Reference |               |
|-----------------------------|----------|--------------------------------------------------|--------------------|---------------------------------------|-----------------------|---------------|
| Designed by<br>Clive Austin |          | Checked by                                       | Approved by - date | File name<br>BK 22 1st F Narvik House | Date<br>26/10/2013    | Scale<br>1:50 |
| PAH                         |          |                                                  |                    | Block 22 1st F Narvik House           |                       |               |
|                             |          |                                                  |                    | 82 m2                                 | Edition<br>0          | Sheet<br>1/1  |