


# TRAFFIC & NMU SURVEYS

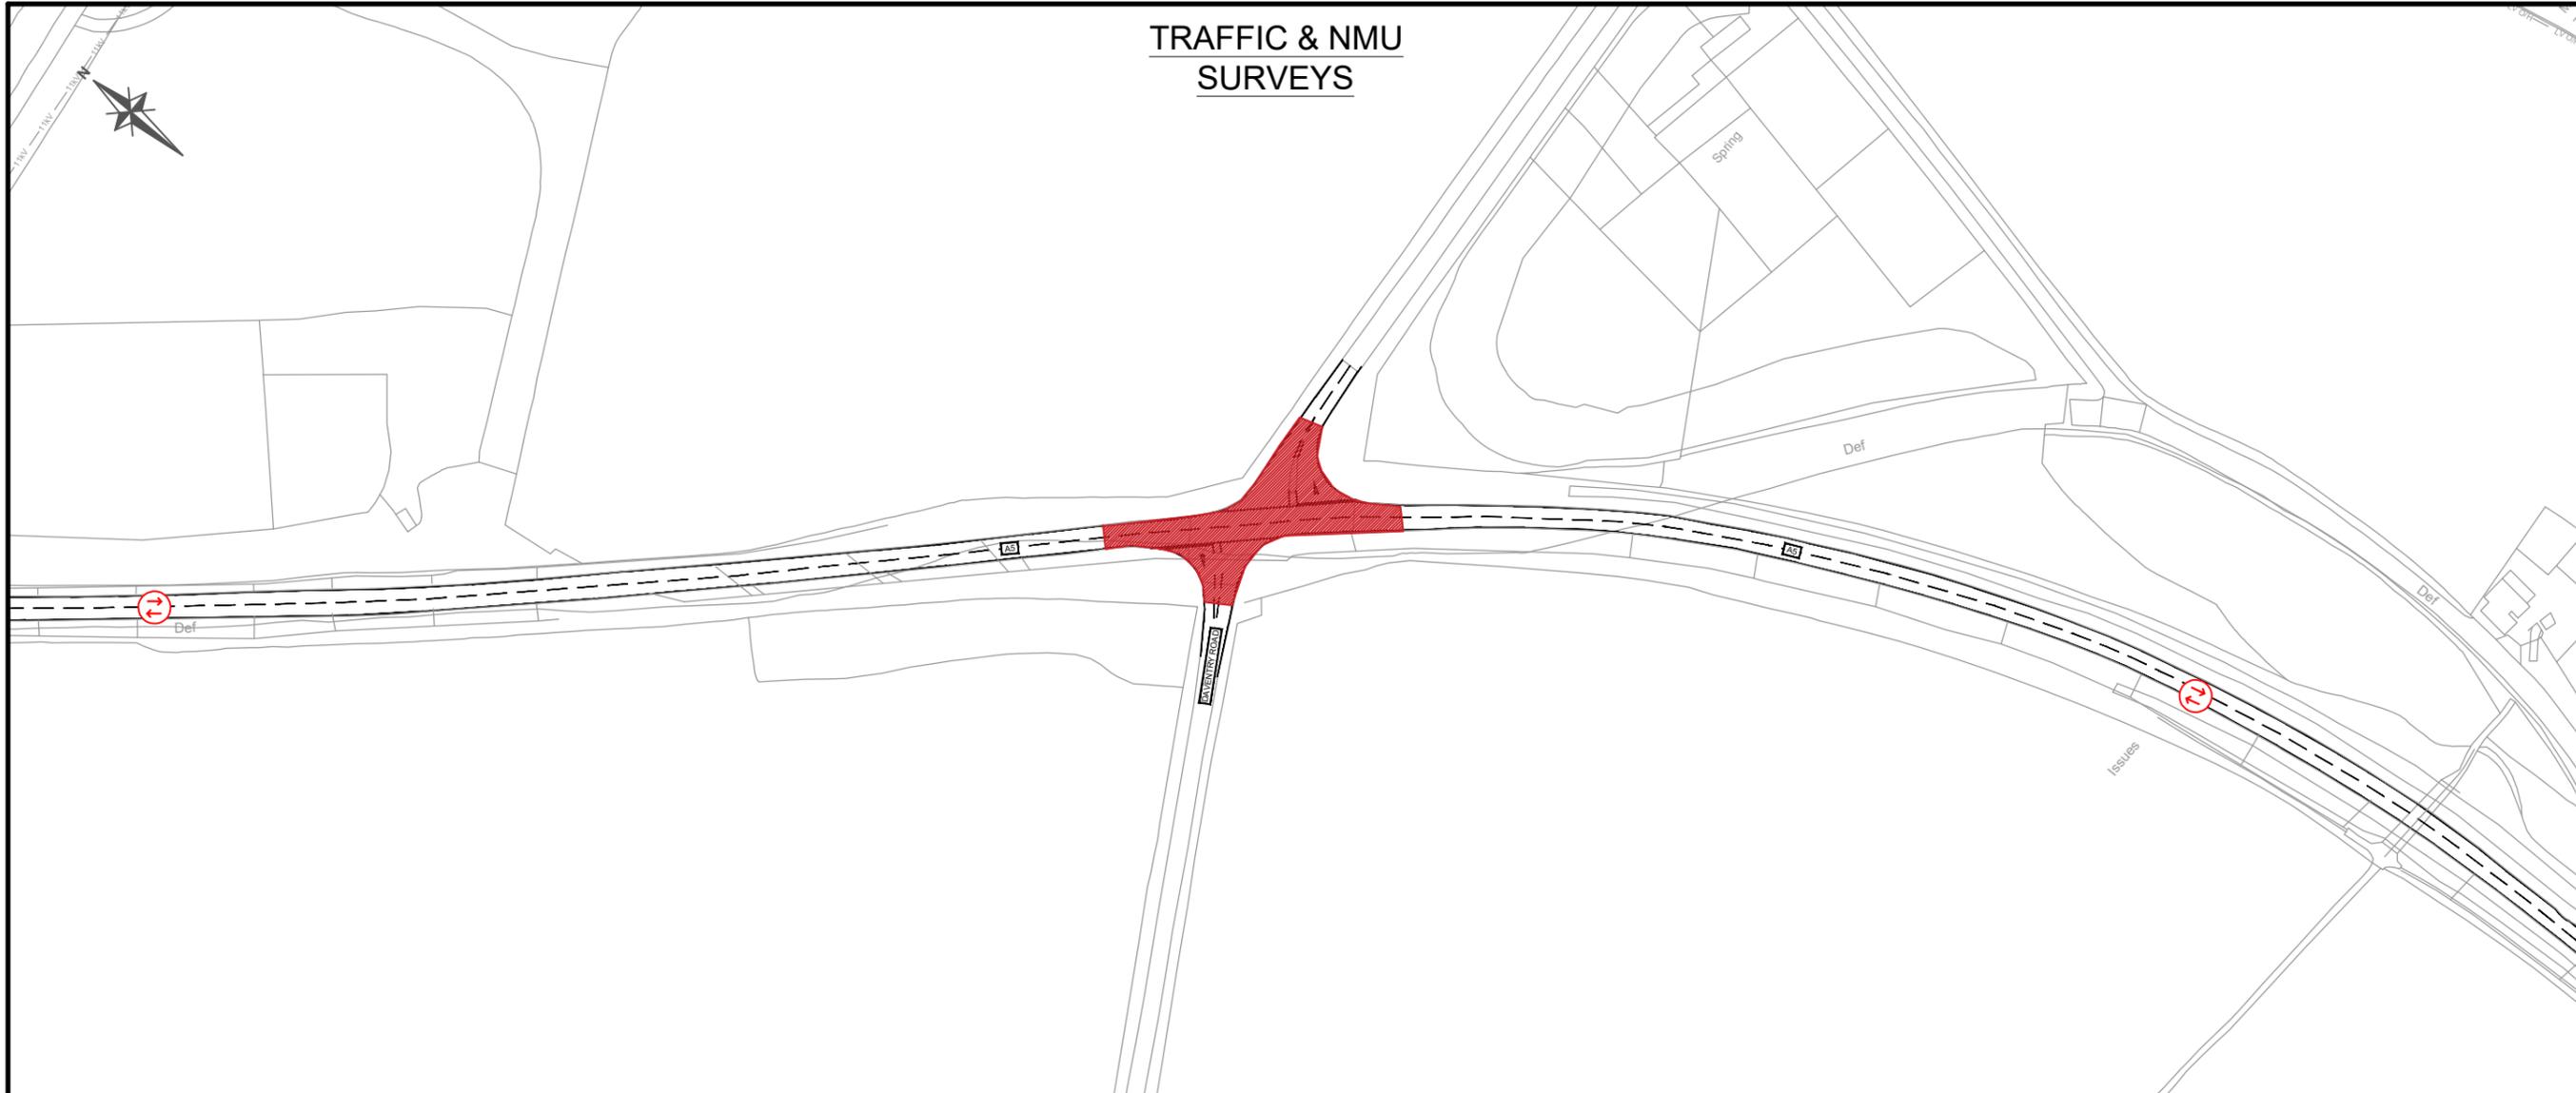

**Notes:**

1. REFER TO WORKS SPECIFICATION FOR FURTHER DETAILS ON SURVEYS REQUIRED.
2. THE CONTRACTOR IS TO FAMILIARISE AND ALLOW FOR ANY REQUIREMENTS IN THE ENVIRONMENTAL DOCUMENTATION.
3. REFER TO THE UTILITY SEARCH AND STATUTORY UNDERTAKERS DRAWING.

**Key:**

-  CLASSIFIED TURNING COUNT LOCATION.
-  SPEED SURVEY LOCATION POINTS.



**Area 7**  
 Stirling House  
 Lakeside Court, Osier Drive  
 Sherwood Business Park,  
 Nottingham,  
 NG15 0DS  
 Tel : +44 (0)300 4707500  
 Email : area7enquiries@highwaysengland.co.uk  
 Web : www.highwaysengland.co.uk

C1	LN	CB	ET	19/09/19	ISSUED FOR TENDER
Rev	By	Chk	App	Date	Description

**PRELIMINARY**

Project  
**A5 SAFETY SCHEMES SURVEYS 2**

Drawing  
**A5 DAVENTRY ROAD CROSSROADS TECHNICAL SURVEYS (TRAFFIC)**

Project Ref  
**564883**

Drawing No. PIN Originator Volume Location Type Role Number  
 HE564883 - HE - VGN - A5\_ML - DE - Z - 0000 02

Revision  
**C1**

Drawn : LN Date: 18/09/19  
 Designed : LN Date: 18/09/19  
 Checked : CB Date: 18/09/19  
 Approved : ET Date: 18/09/19  
 Drawing Scale: 1:500 Sheet Size A3