
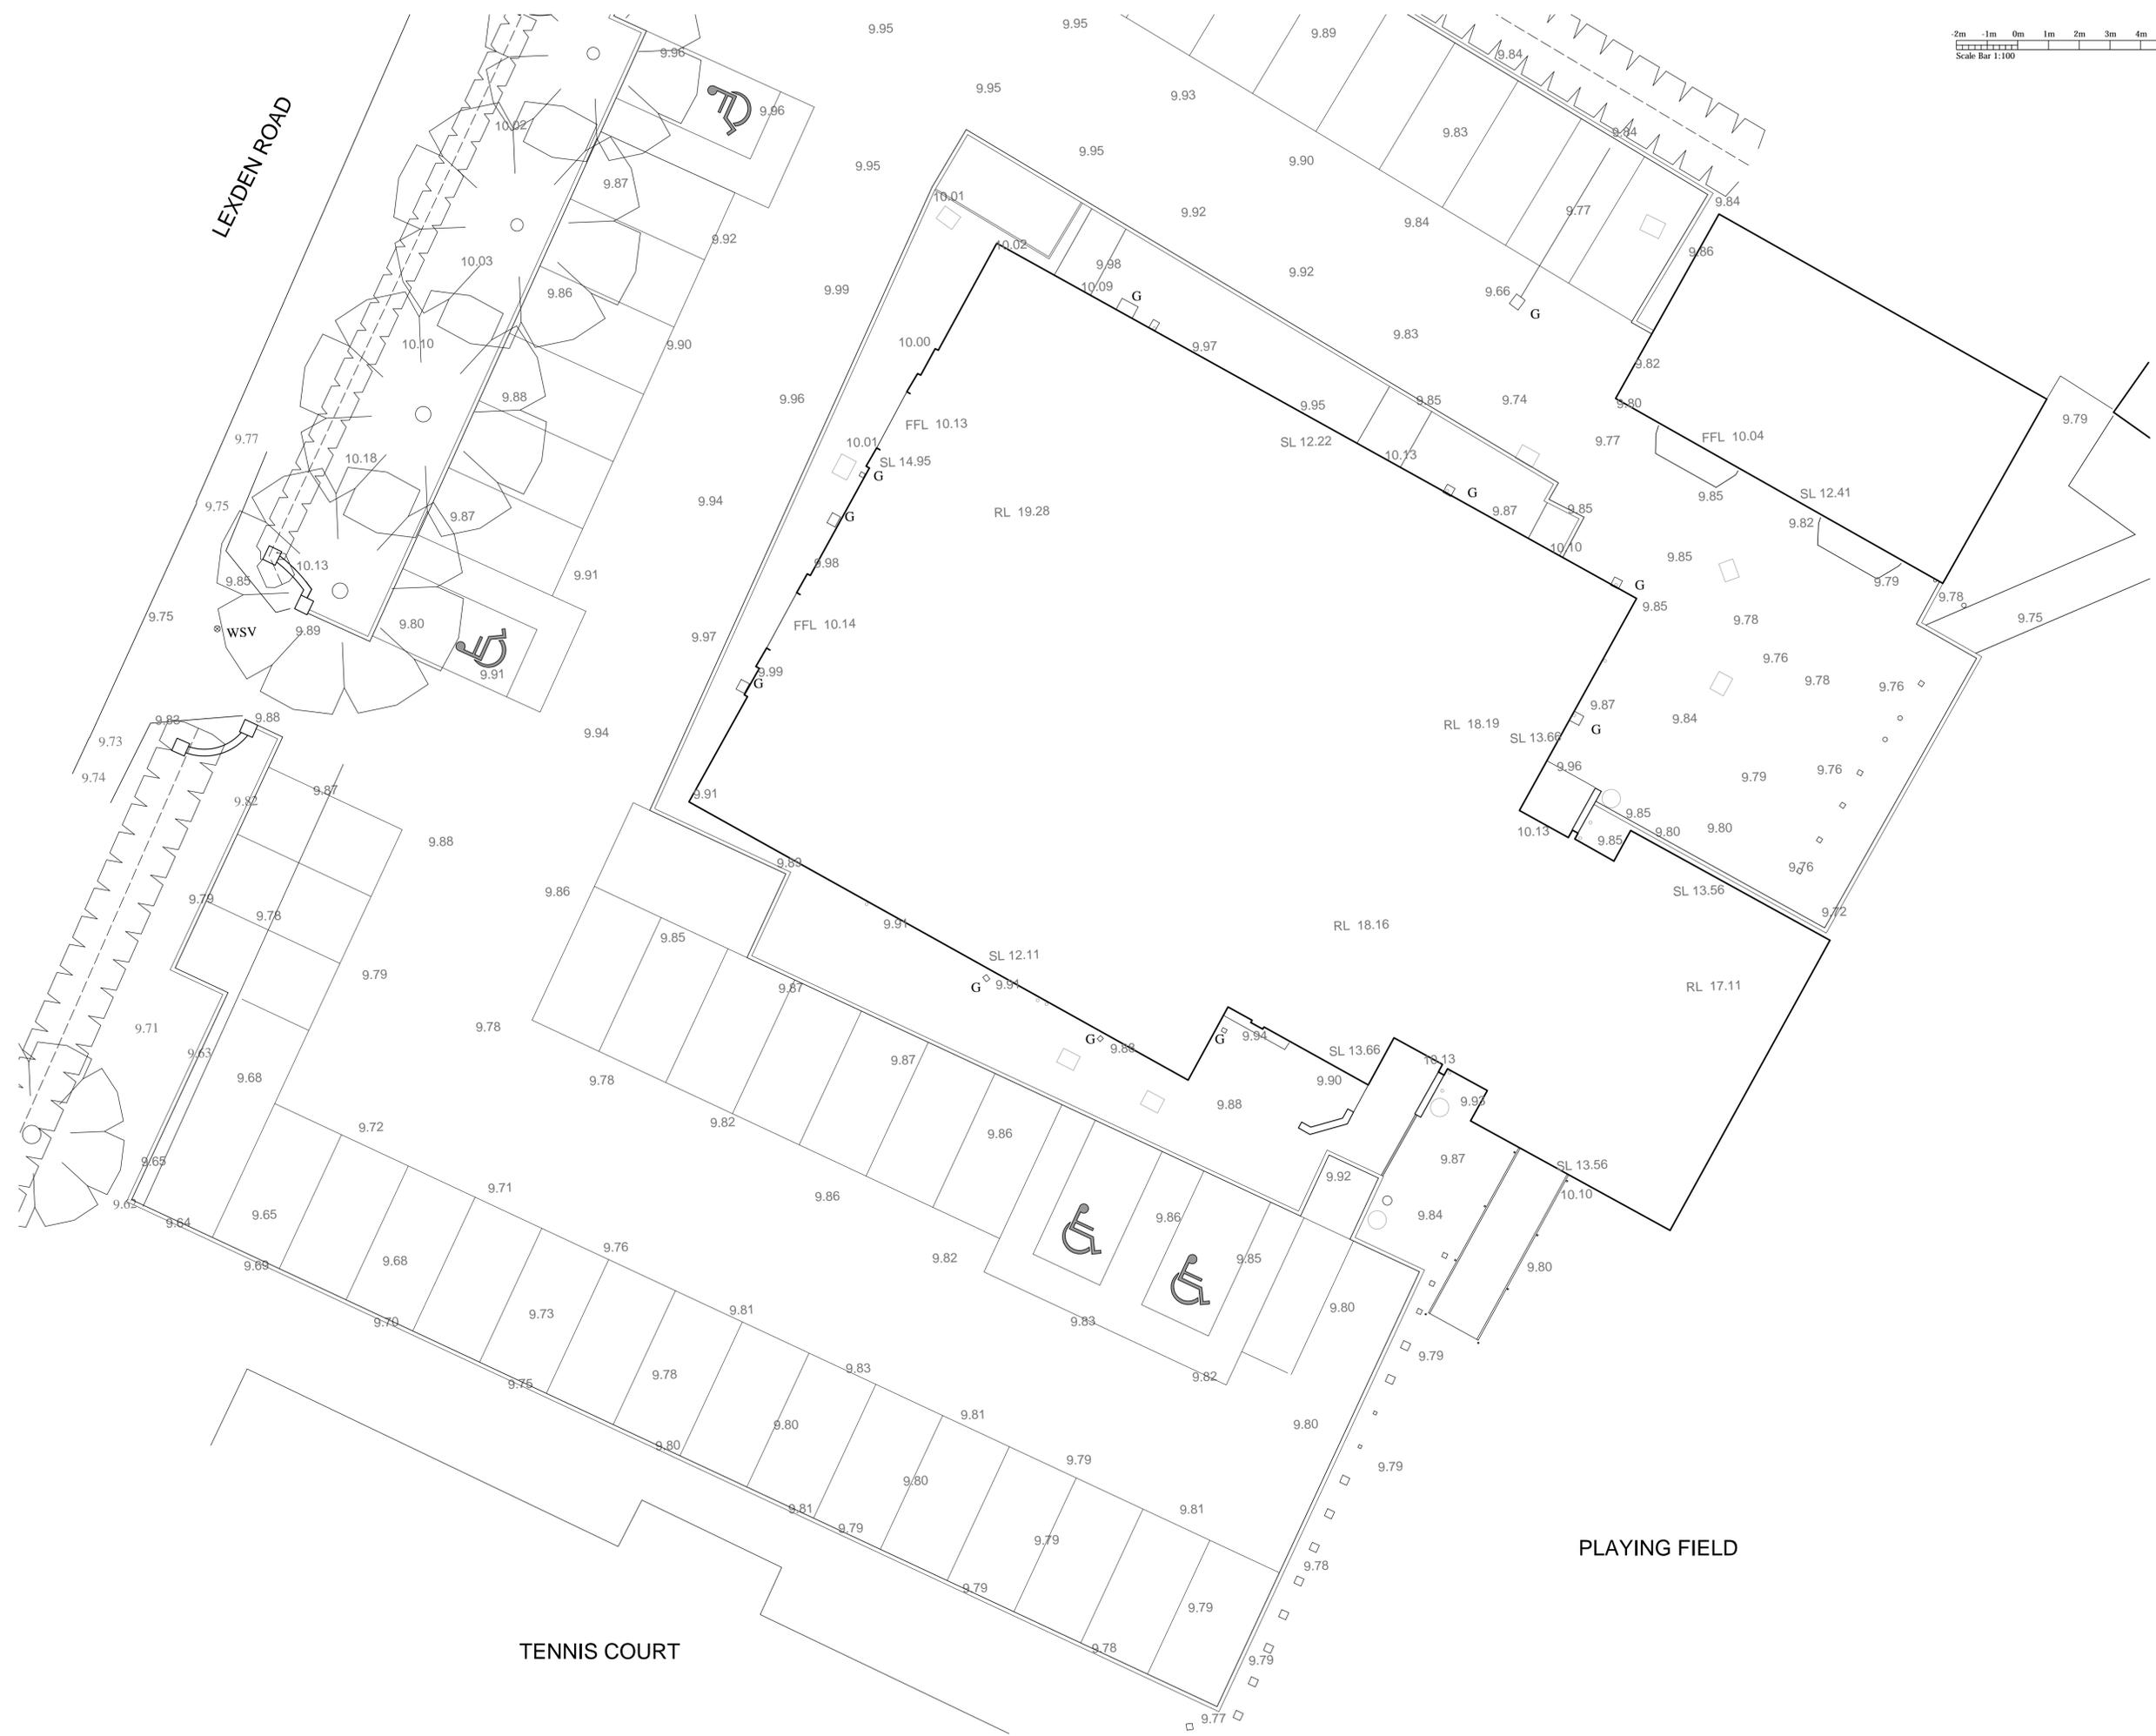


If you require clarification of any dimensions please contact:
McLean Architectural Limited

NOTE:
When printing from PDF, ensure print scaling is set to none.
(File — Print — Page Handling — Page Scaling — None)

AI
SHEET

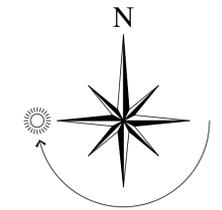

LEXDEN ROAD

PLAYING FIELD

TENNIS COURT

rev	date	by	description

Sheet 1
The Treble Tile
Colchester Flood
West Bergholt
Colchester
Essex
CO6 3JQ
Tel 01206 241809
studio@mcleanarchitectural.co.uk
www.mcleanarchitectural.co.uk

project: **Orpen Hall, Lexden Road,
West Bergholt, Colchester,
Essex, CO6 3BW**

drawing title: **West Bergholt Community
Hub and Office
Site Block Plan as Existing**

scale: 1:200 drawn by: SMc

date: January 2023 checked:

drawing no: 1649/S/01 revisions:

This drawing should not be copied or reproduced in whole or in part, nor used in conjunction with any project with or without permission and remains the copyright of McLean Architectural Limited