


100MM CAVITY FILLED WITH 90MM
ECOTHERM ECO CAVITY WITH
THERMABATE INSULATION CAVITY
CLOSER AND 100MM AERATED
BLOCK WORK WITH 12.5MM
PLASTER BOARD

N8X35 CSK SELF TAPPER

WINDOW FRAME

WINDOW GLAZING

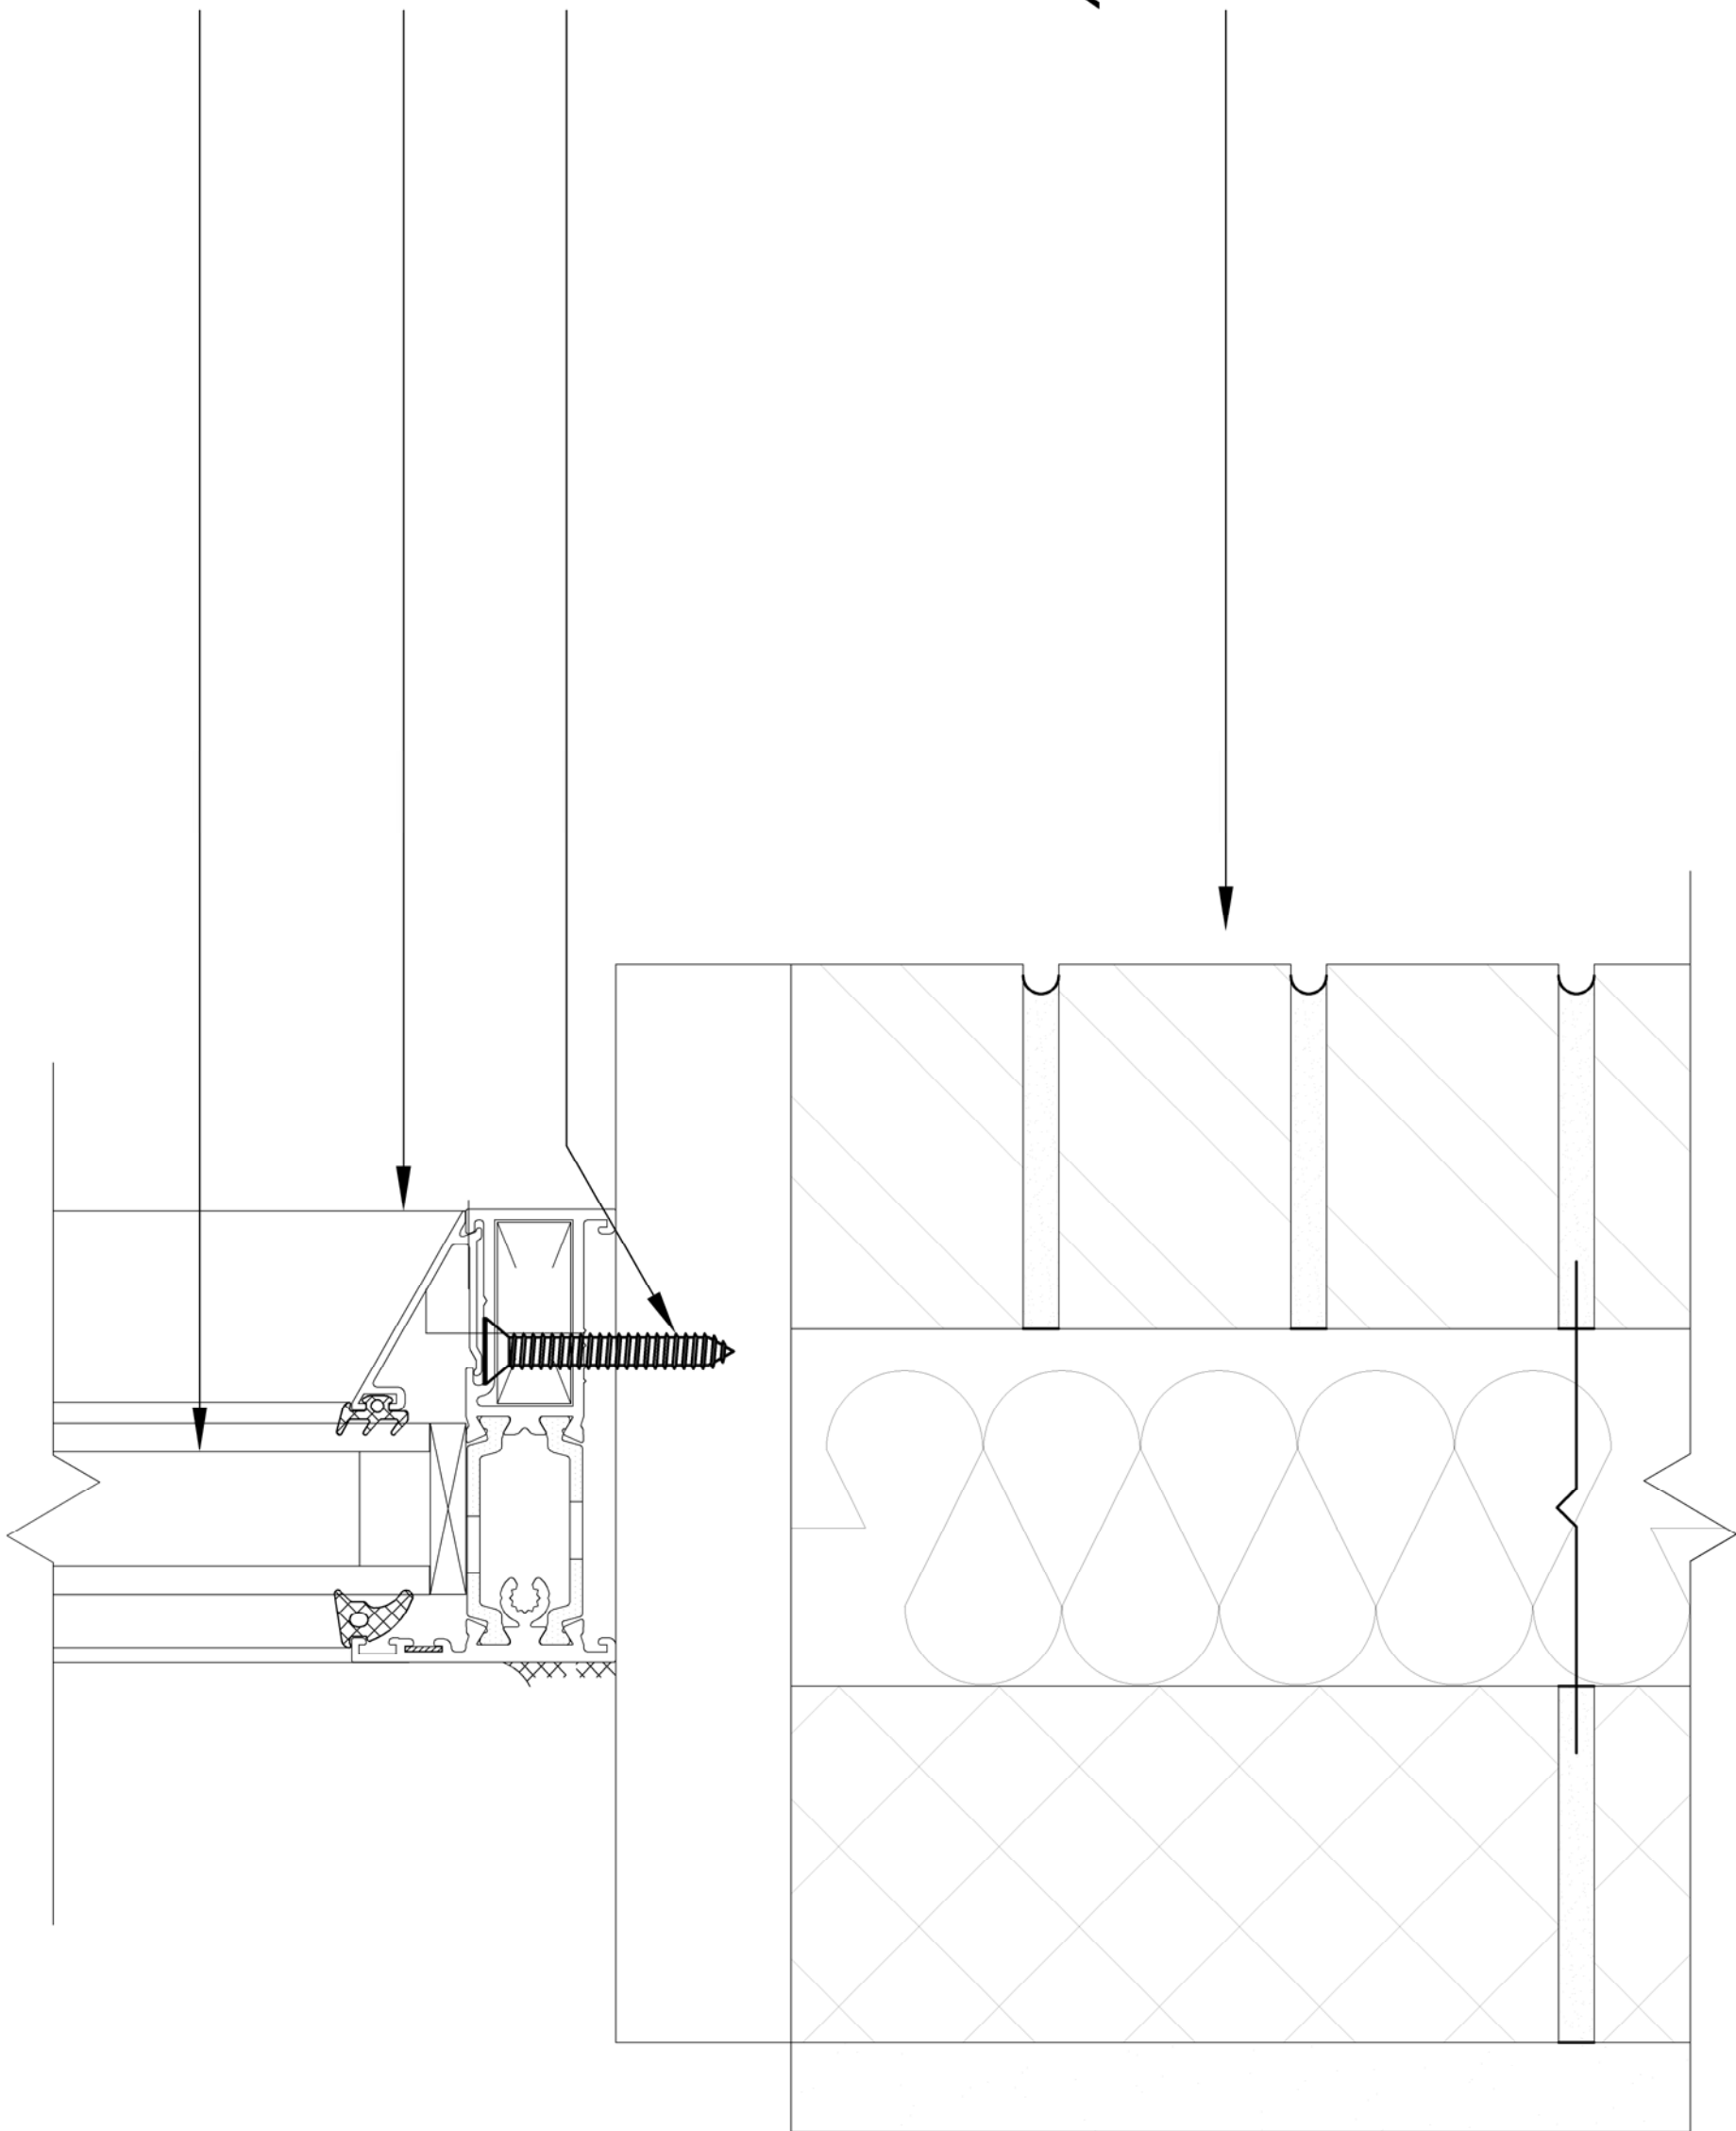


SEAL WITH LOW MODULUS SILICON

N8X35 CSK SELF TAPPER




PROFILE END CAP REF
EC880 95mm SILL END CAP
EC884 155mm SILL END CAP
EC888 195mm SILL END CAP
(BLACK OR WHITE) GLUED
IN POSITION

WS869AKIT FOR CS890,
WS870AKIT FOR CS894 &
CS898

FIXING'S TO SUIT STRUCTURE

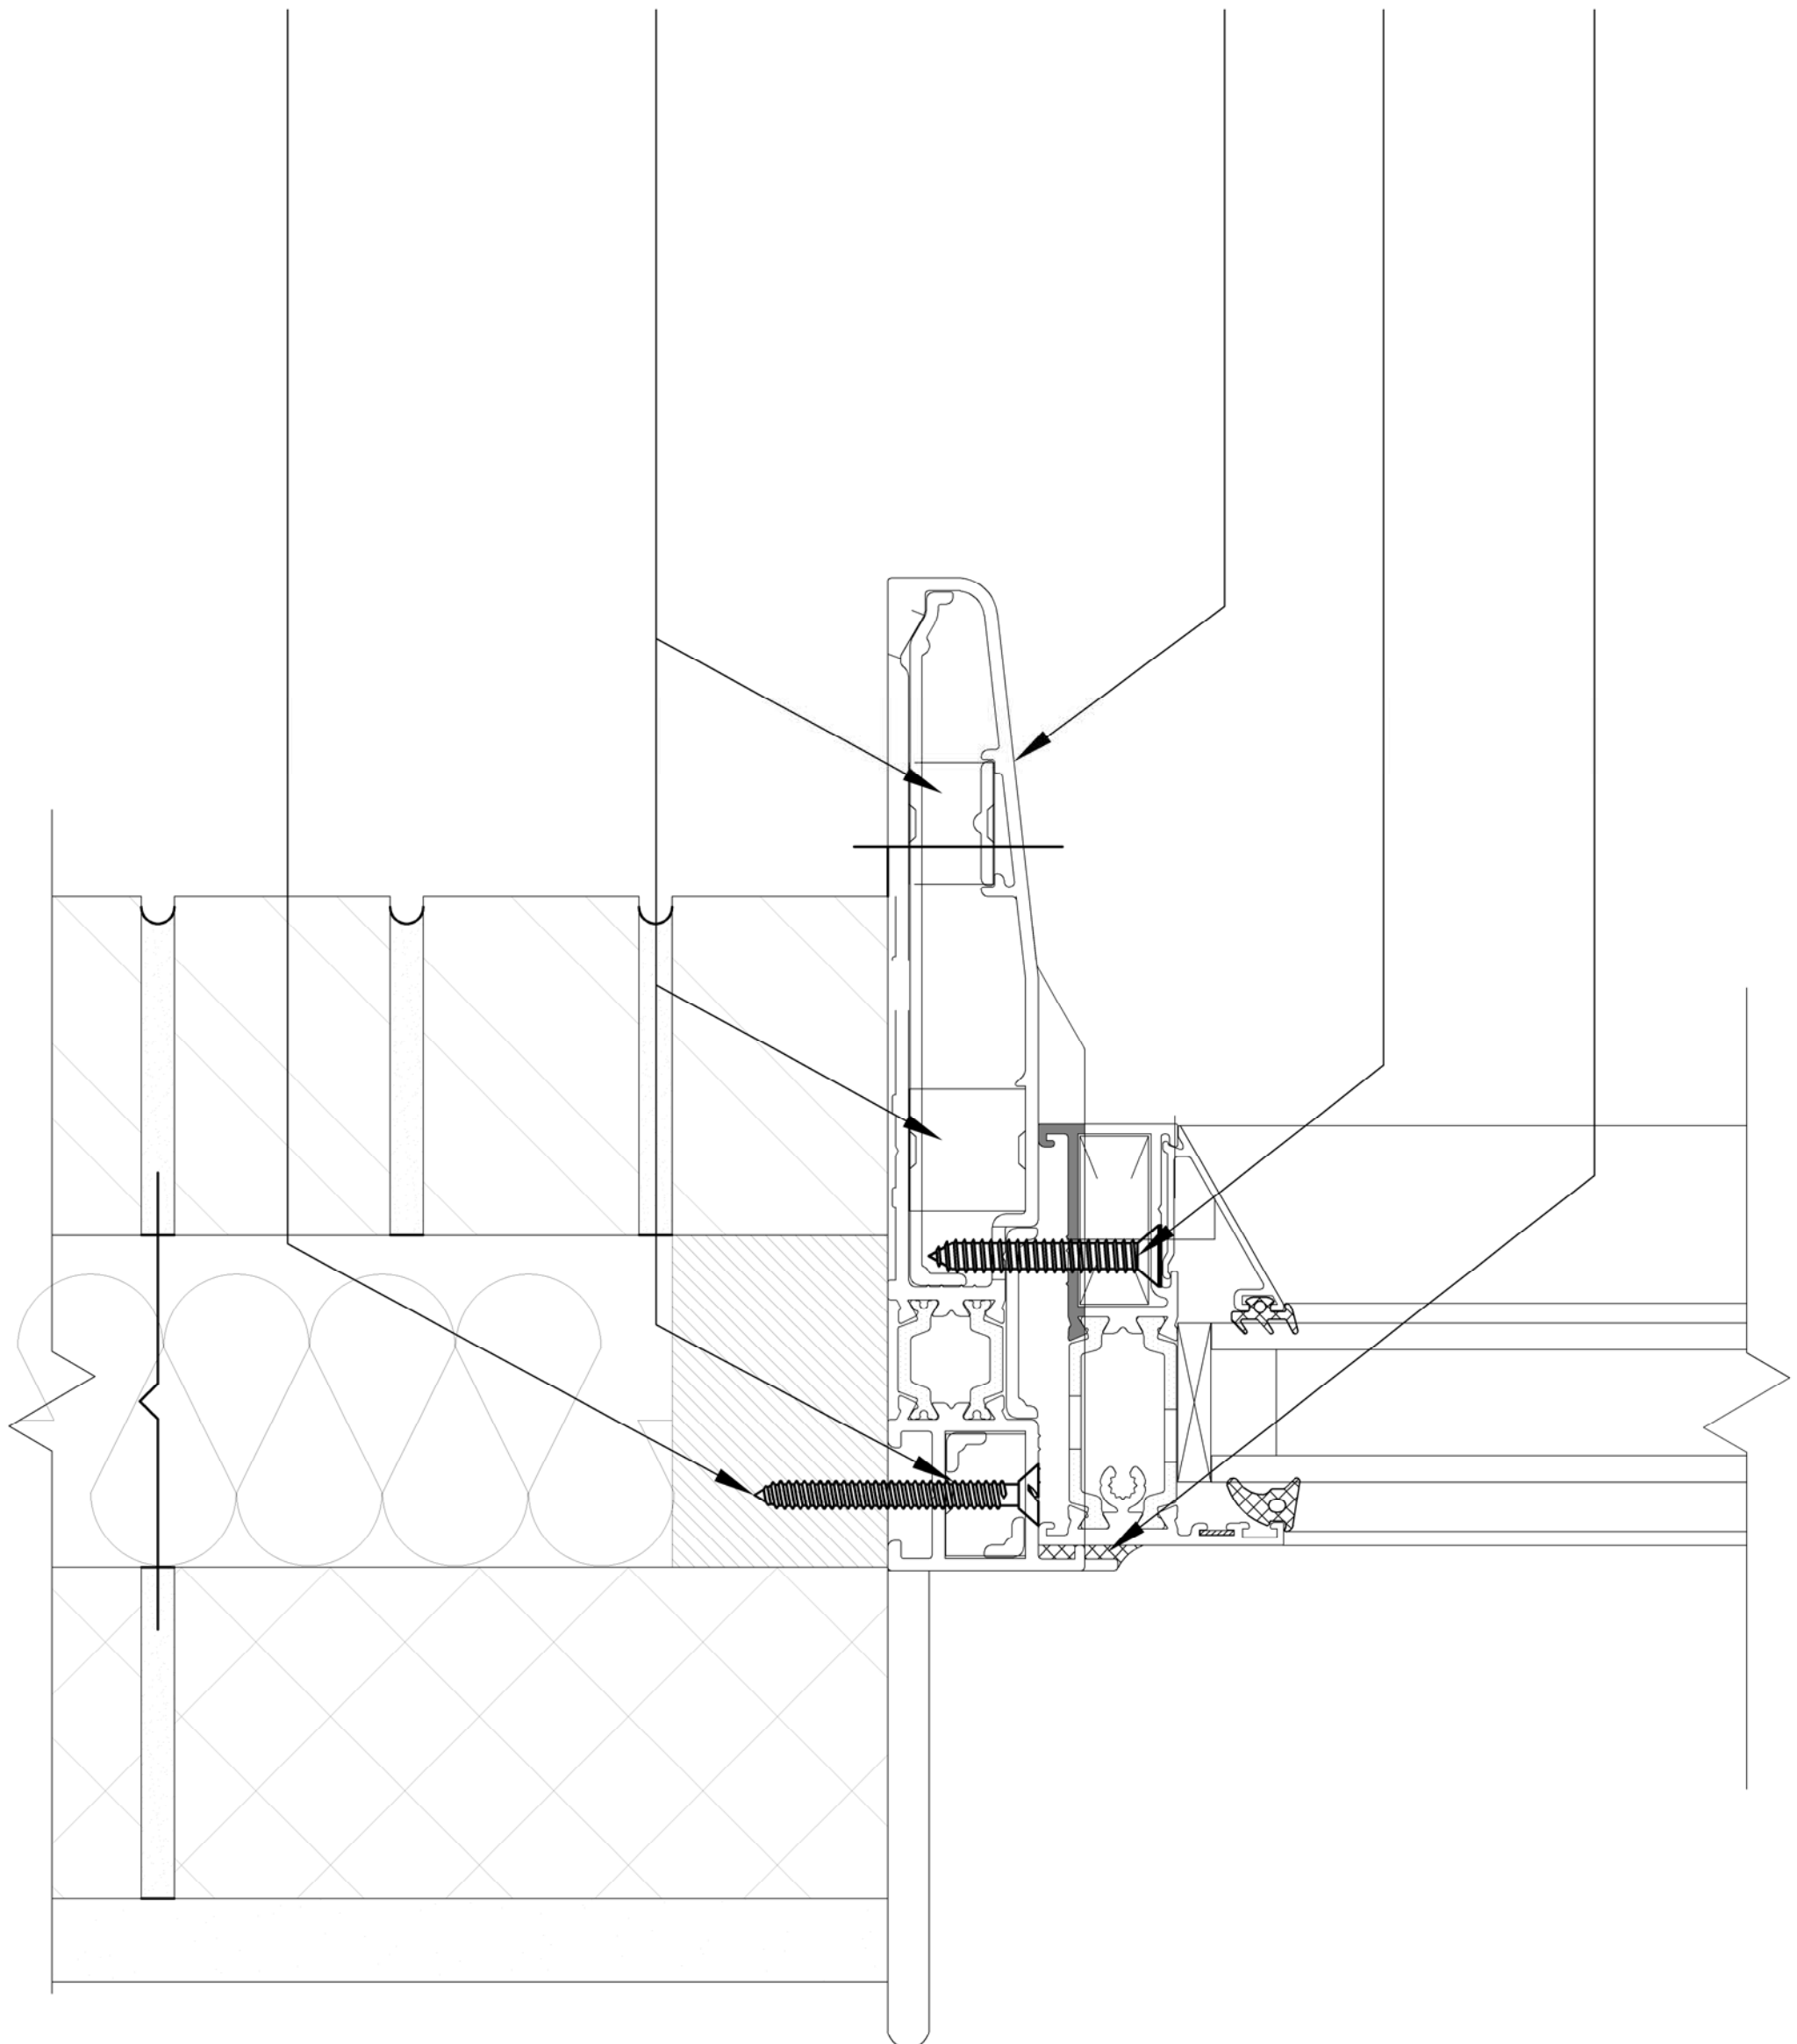

9) PROPOSED WINDOW HEAD AND SILL DETAIL

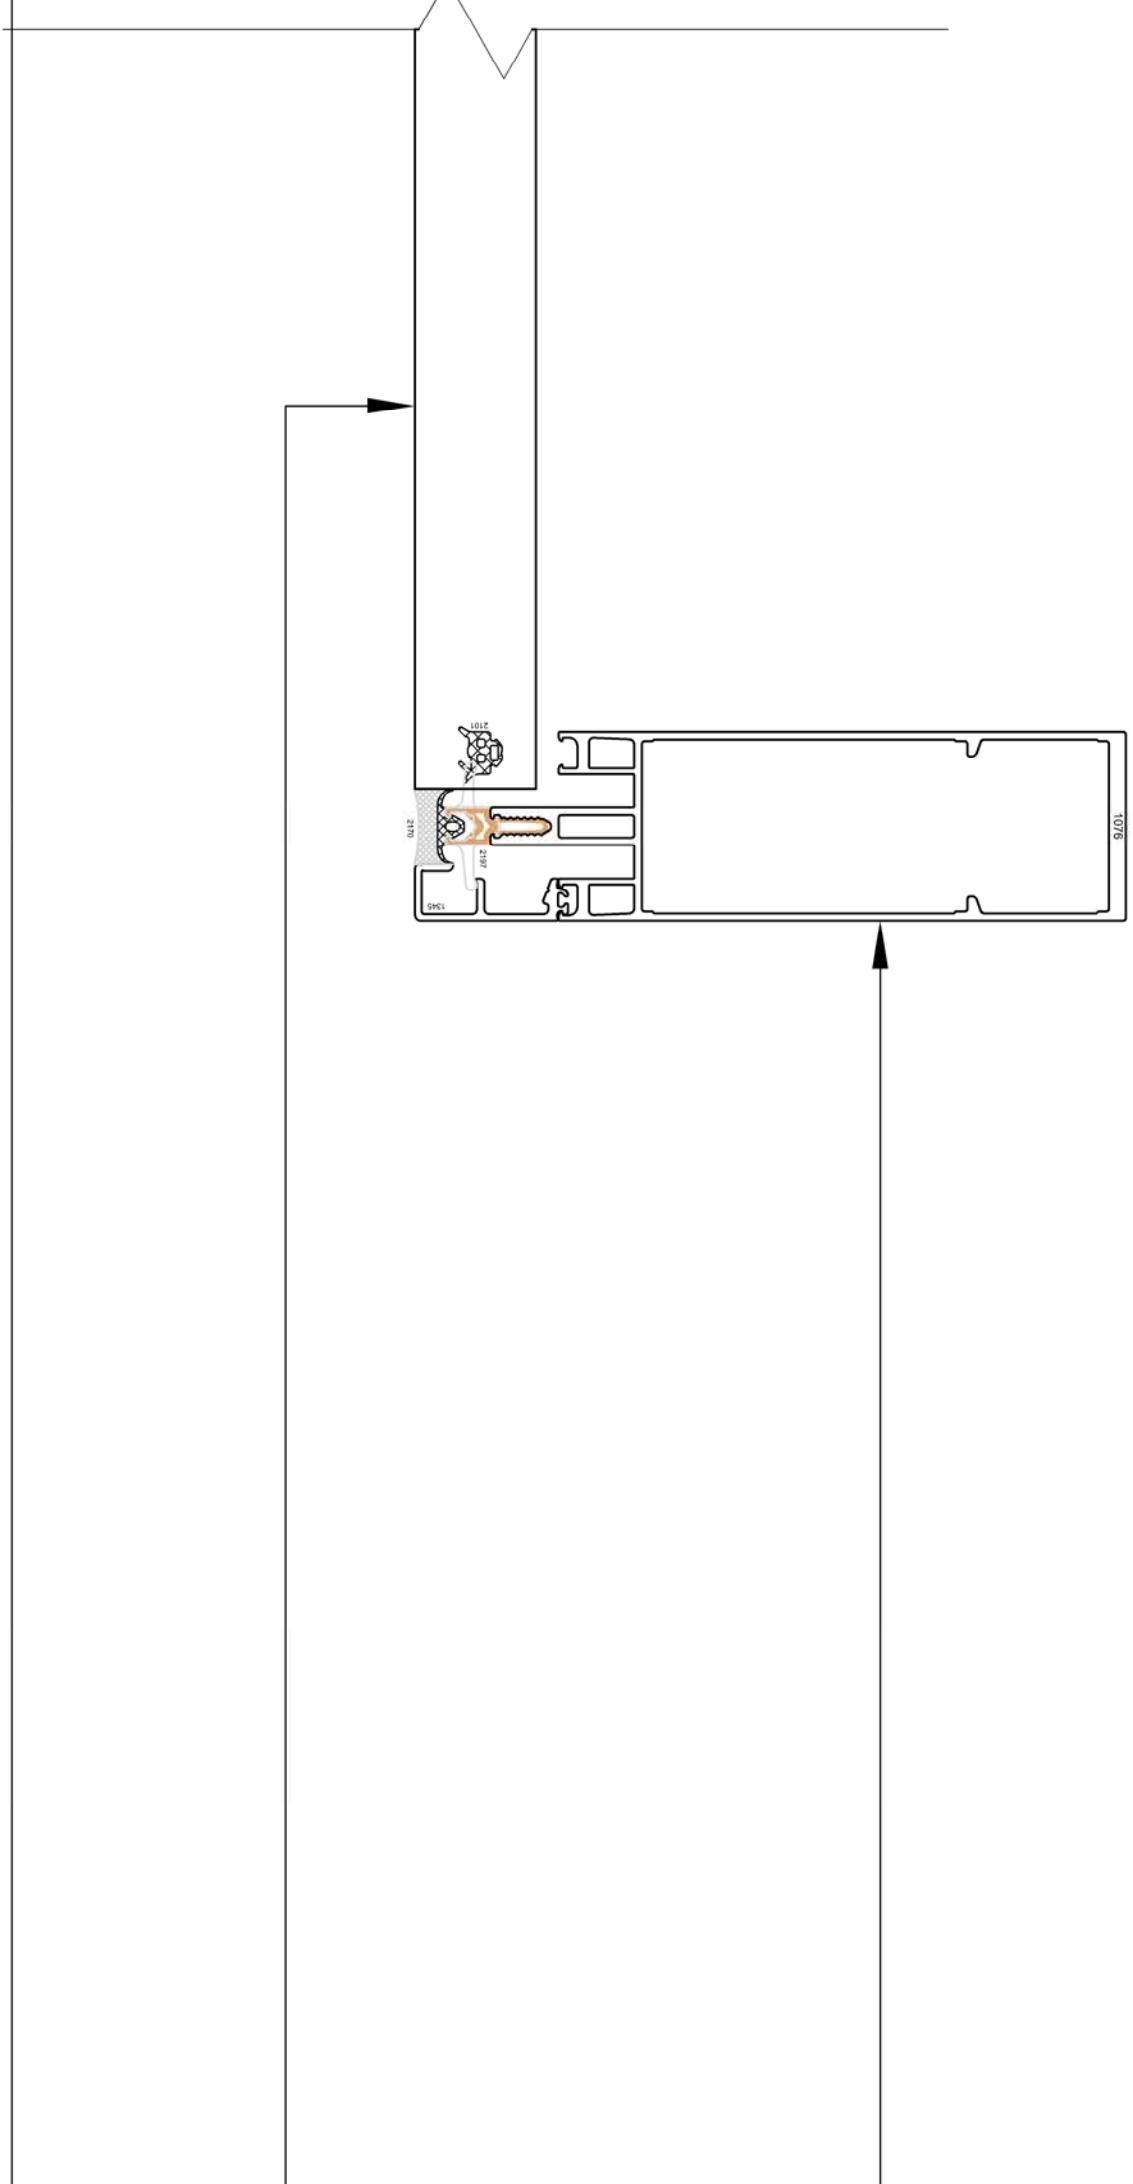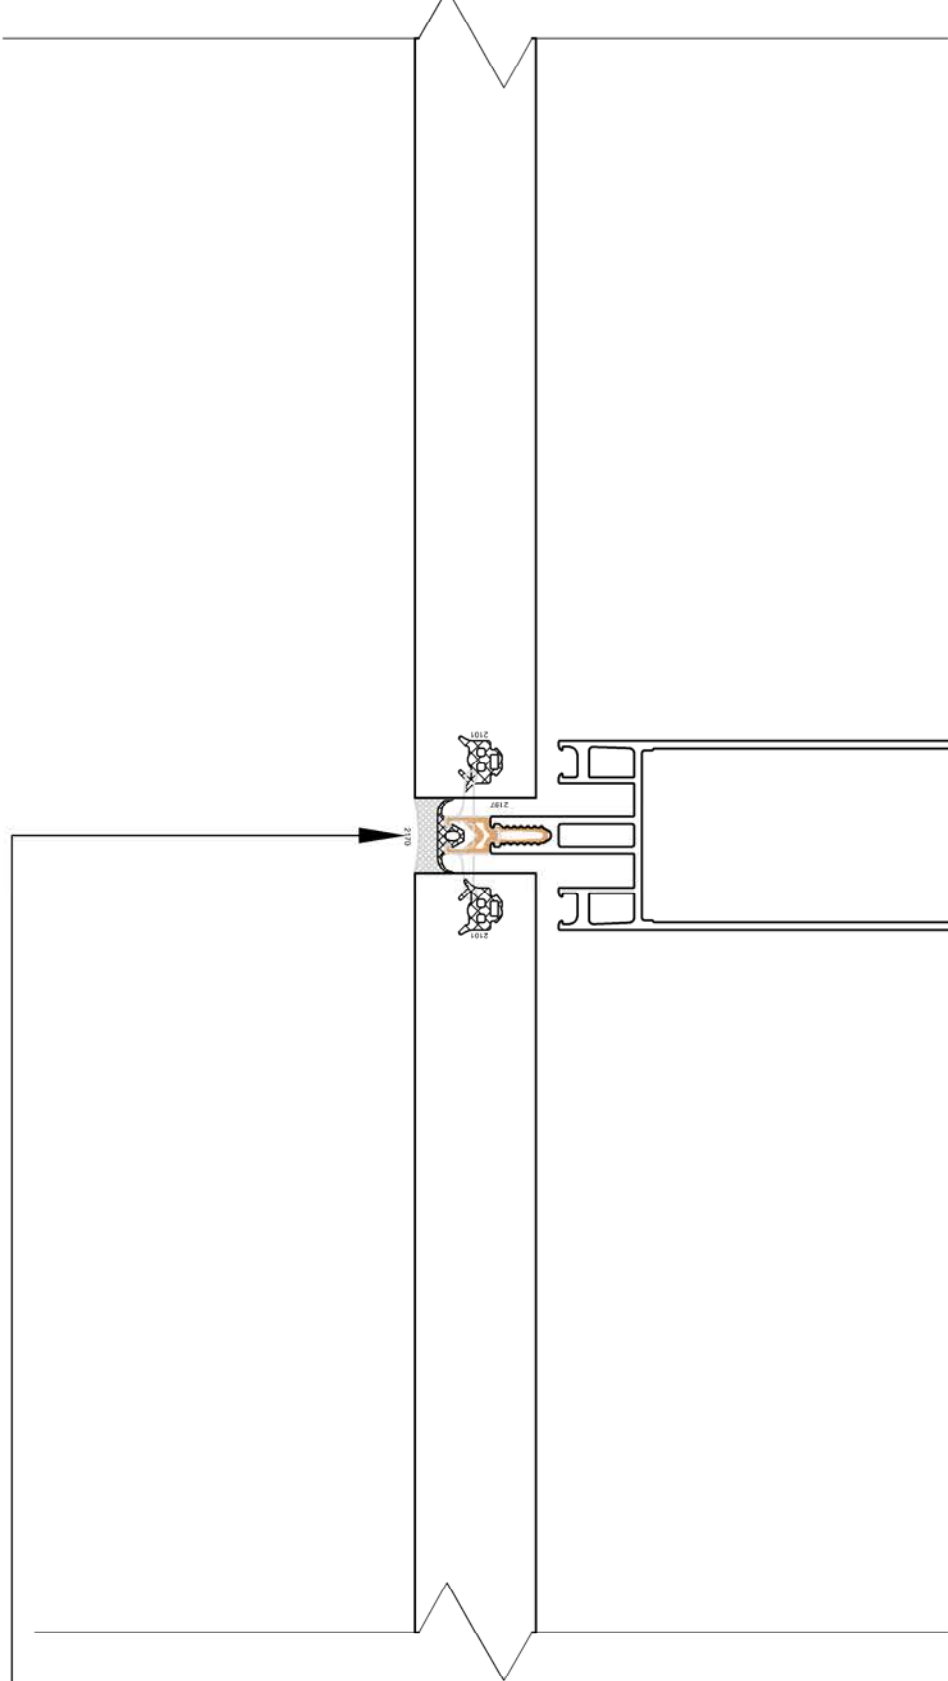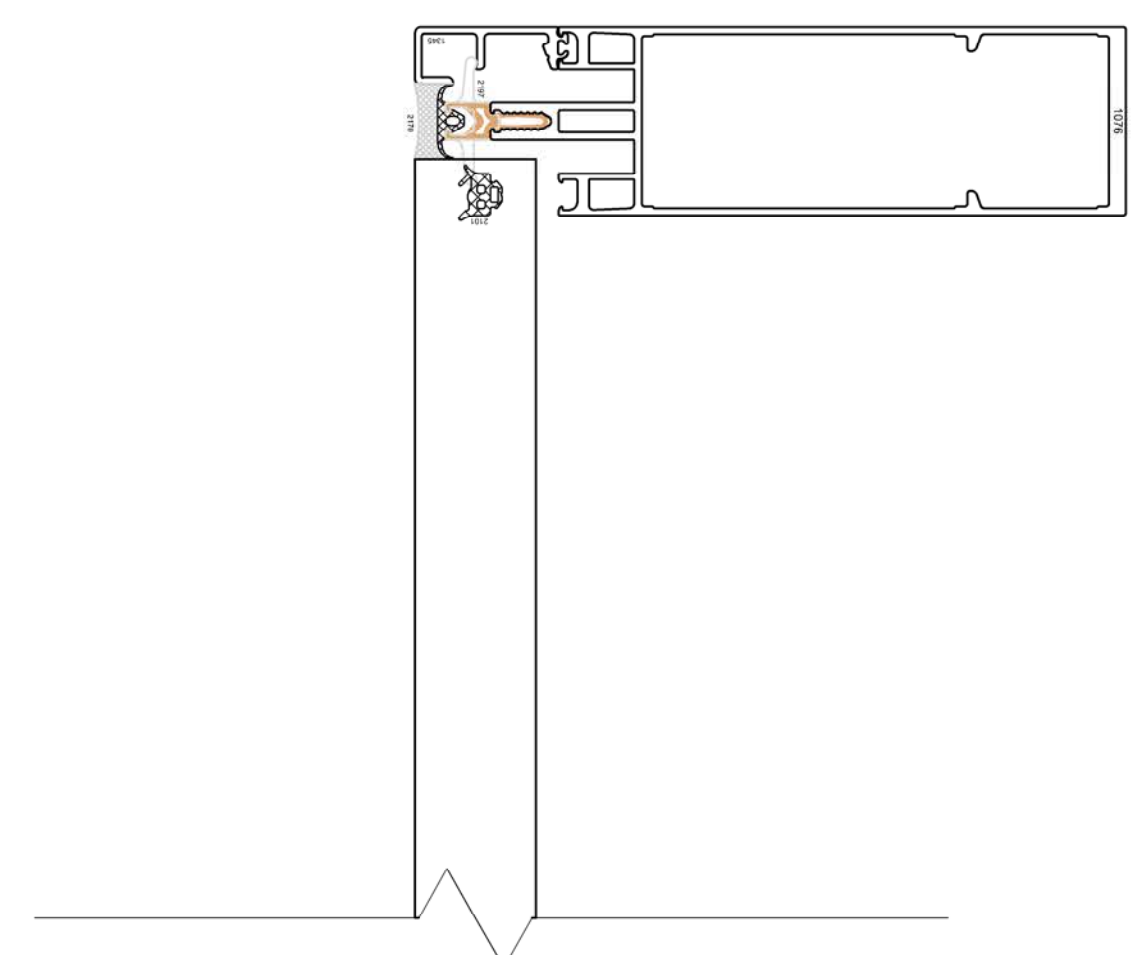

HEAD MULLIONS TO MANUFACTURES DETAILS


STRUCTURAL GLAZING

STRUCTURAL GLAZING

CENTRAL SUPPLY
MILLIONS TO
MANUFACTURES
DETAILS

STRUCTURAL GLAZING

FLOOR MULLIONS TO MANUFACTURES DETAILS

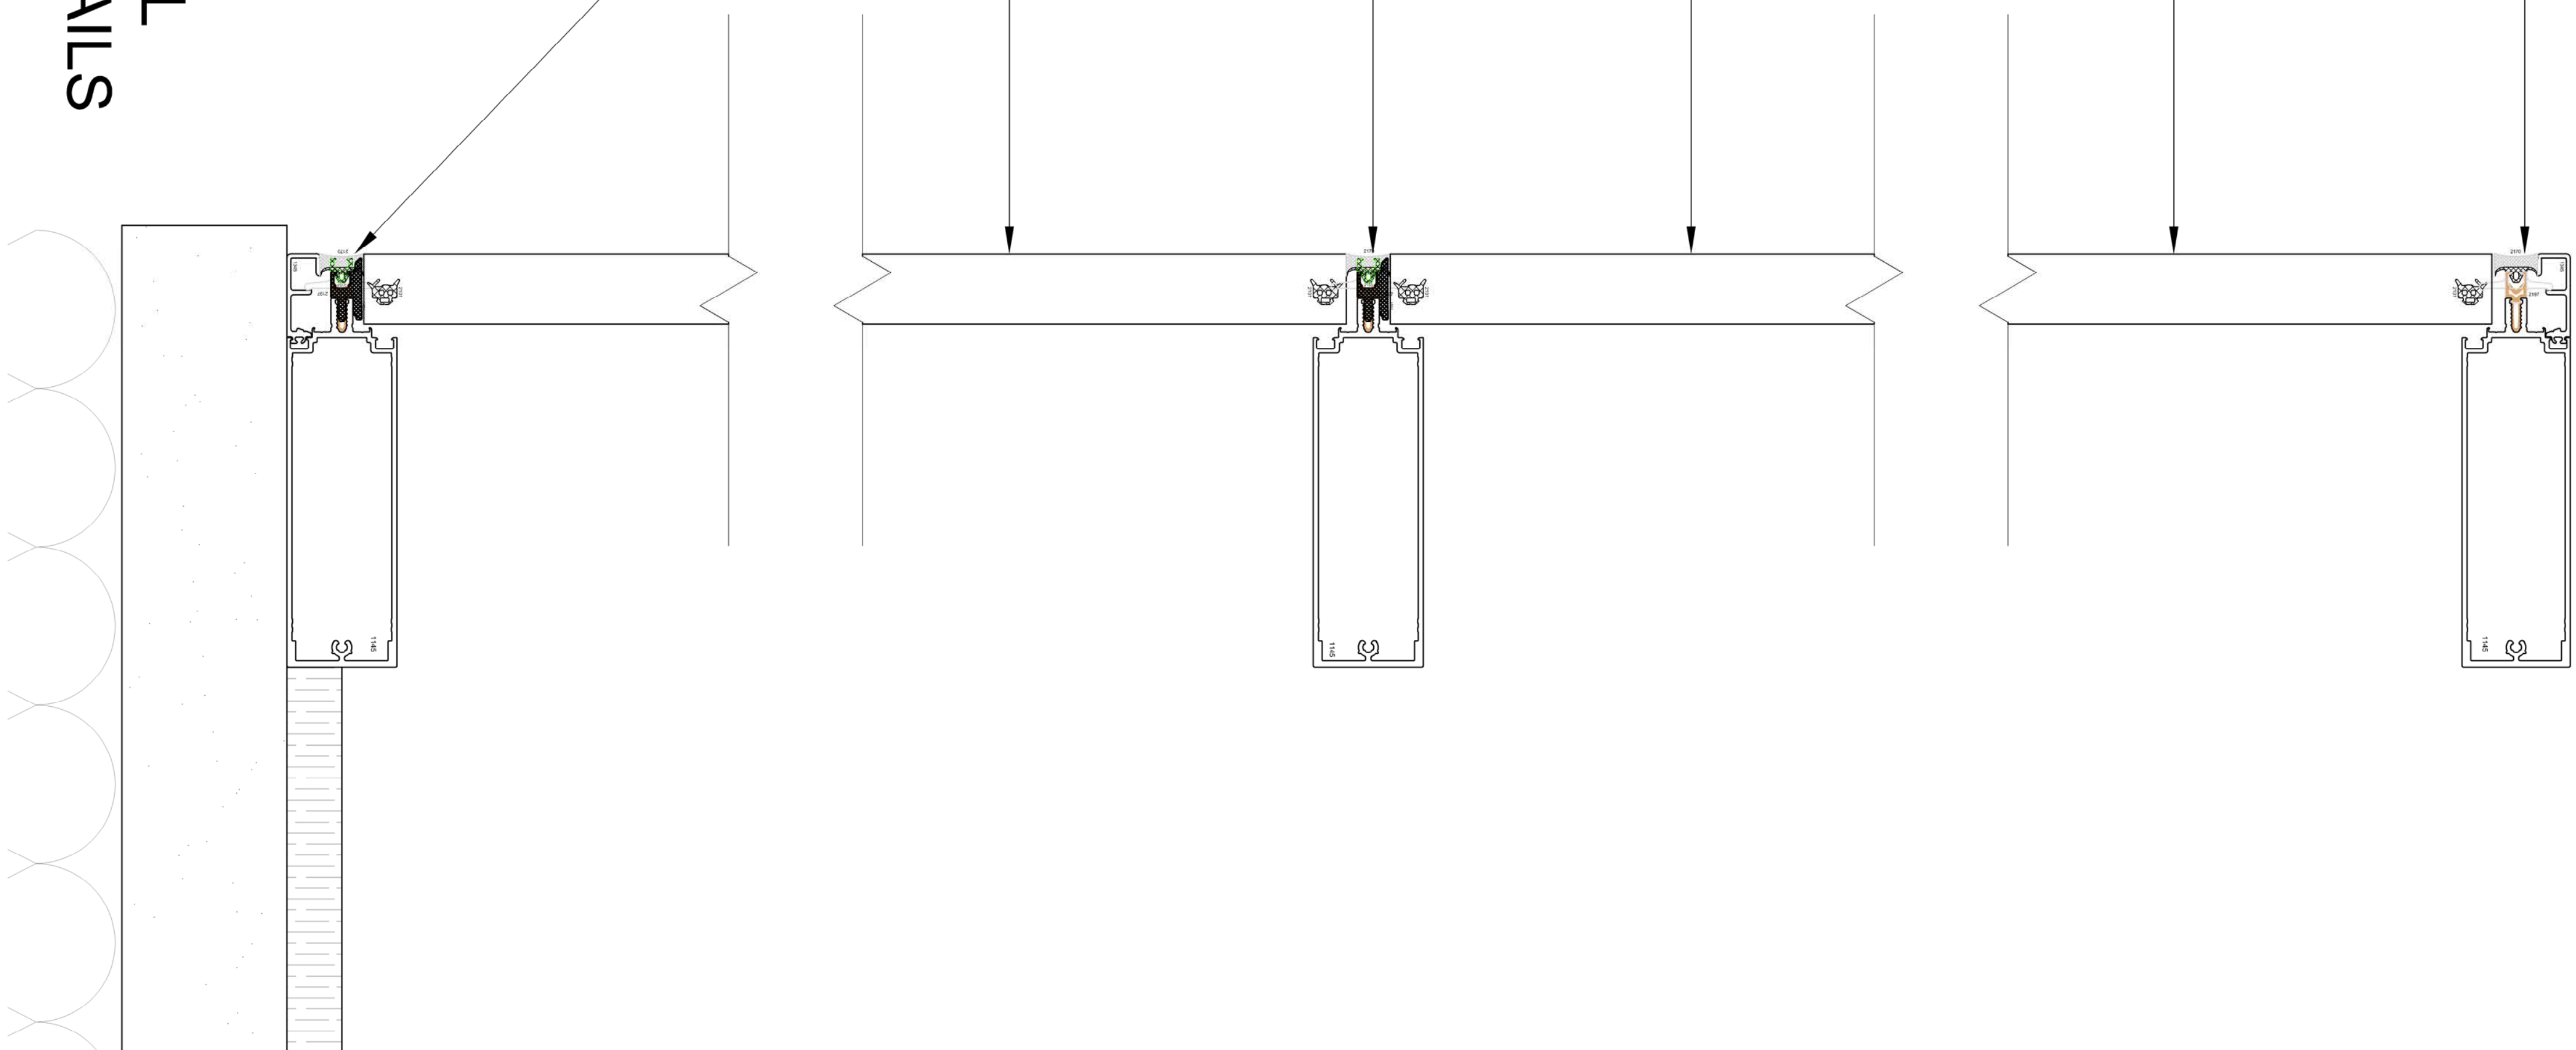

10) PROPOSED STRUCTURAL
GLAZING VERTICAL DETAILS

JAMB TO
MANUFACTURER'S
DETAILS

STRUCTURAL GLAZING

TRANSOM TO MANUFACTURER'S DETAILS

P1	Vendor Issue	18/02/11	AS	CA
Rev	Description	Date	CM	Ad
Project No:	Scale @ A0:	Drawn By:		
600682	1:2	SC		

**Ingleton
Wood**

Property and Construction
Consultants

Trading office: Bletchley/
T: 01277 837000
www.ingletonwood.co.uk

Vision, form and function


Project:
Chantry Community Centre
Chantry Way
Billerica, Essex
CM11 2BB

Client:
Billericay Town Council

1100:
Proposed Window Detail Sheet

Drawing Number:
 COUNTRY: IW XX 77 DB A 370

Static	Purpose of Issue:	Revision:
D2	Tender	P1

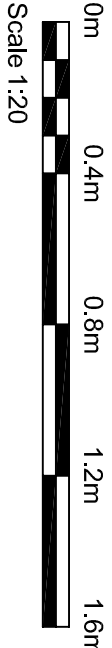

Ingleton Wood LLP shall have no liability to the Employer arising out of any unauthorised modification or amendment to, or any transmission, copy or use of the model, or any proprietary work contained therein, by the Employer or any third party, without the prior written consent of Ingleton Wood LLP. All dimensions are to be checked and verified on-site by the Main Contractor prior to commencement; any discrepancies are to be reported to the Contract Administrator. This drawing is to be read in conjunction with all other relevant documents and specifications.

© Ingleton Wood LLP
Do Not Scale

- Note:**
- Critical glazing 1500mm above finished floor level to be implemented on all doors with vision panels
 - All dimensions are approximate to be re-measured on site by the contractor prior to manufacture

