


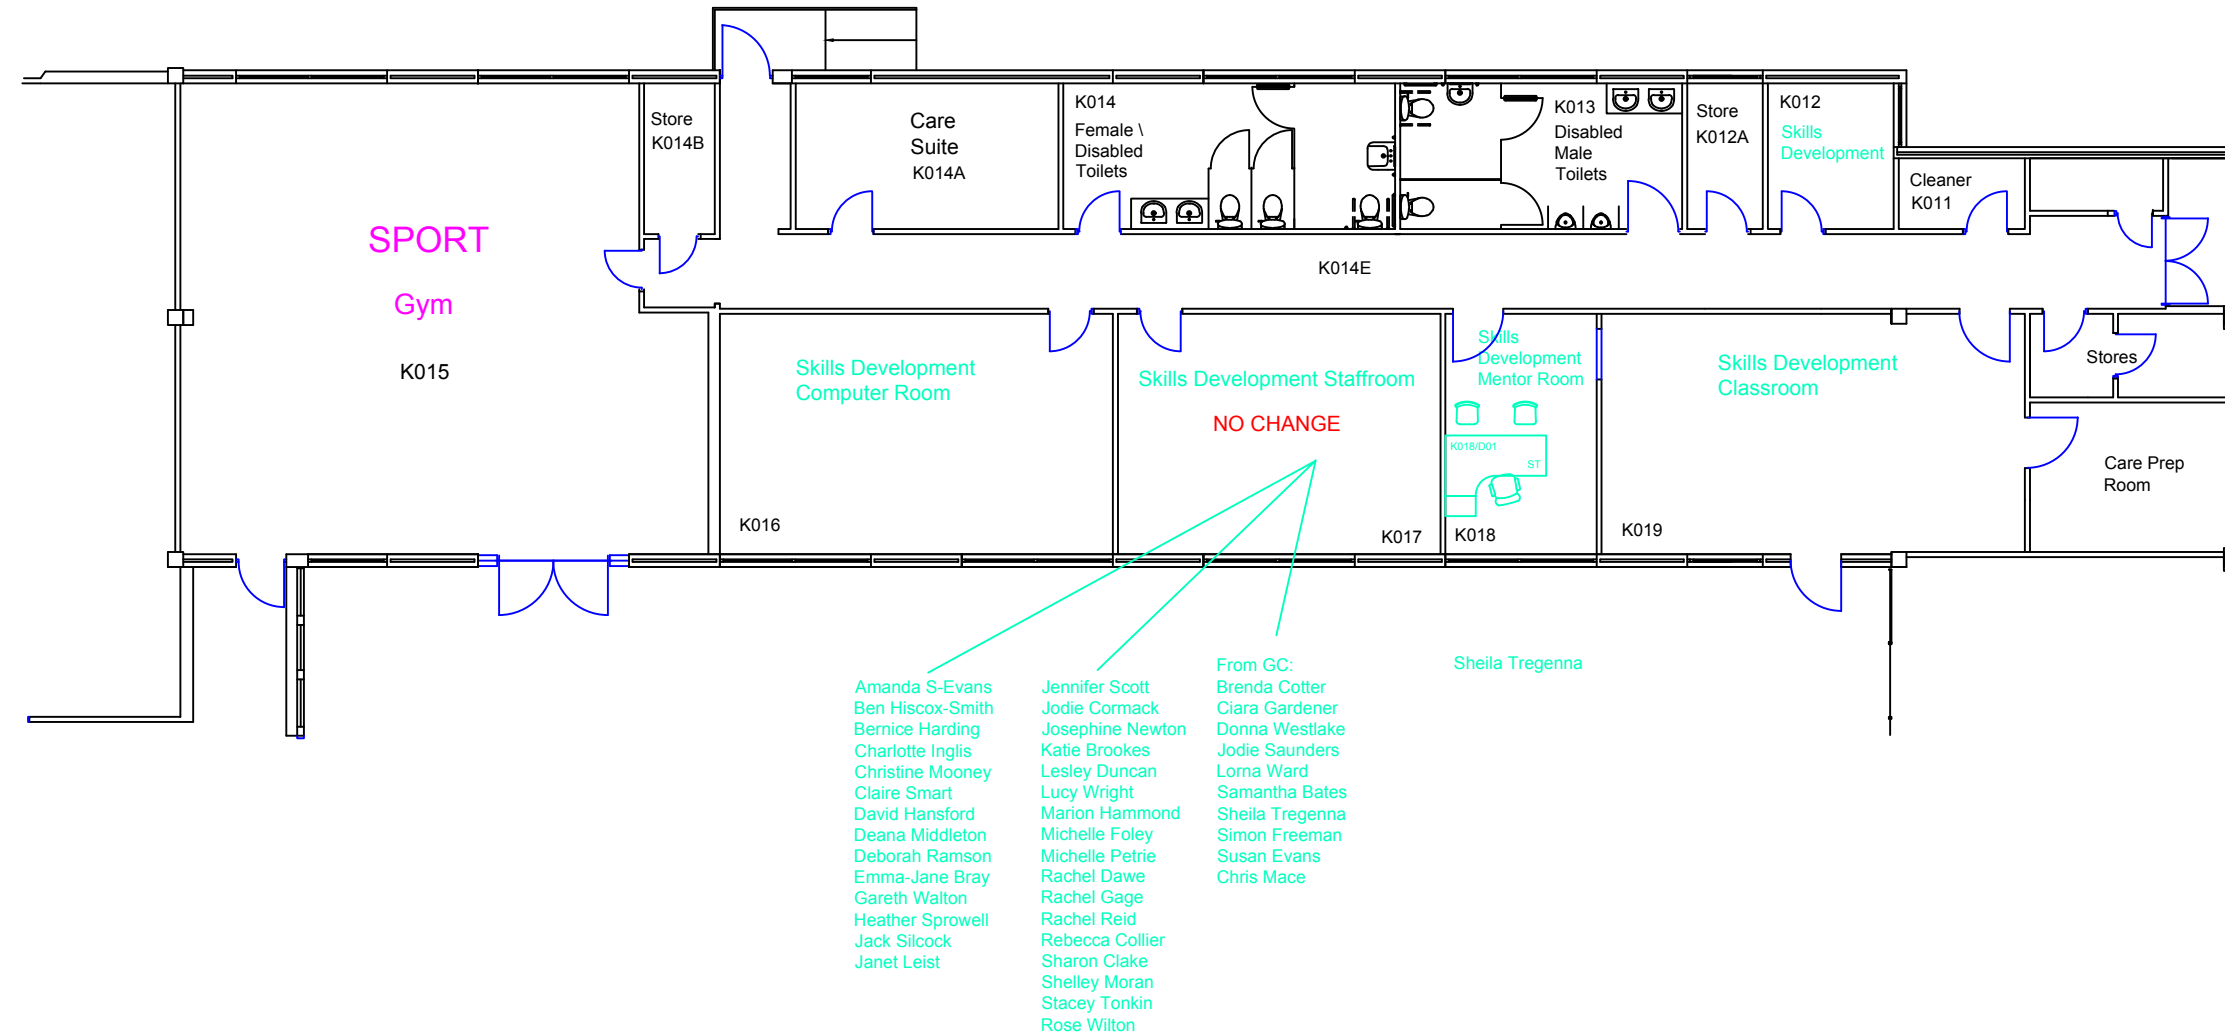

Allocation Layout

KR Tower Block - Ground Floor SLDD Corridor

	City College Plymouth		
	Kings Road		
	Teaching Block - Ground Floor		
	SLDD Corridor		
	Desk Layout		
SIZE	A3	DWG NO.	CCP/KRGF/SLC/01a
SCALE	1:150 @ A3	SHEET	