



**EXISTING LAYOUT**  
1:200@A2

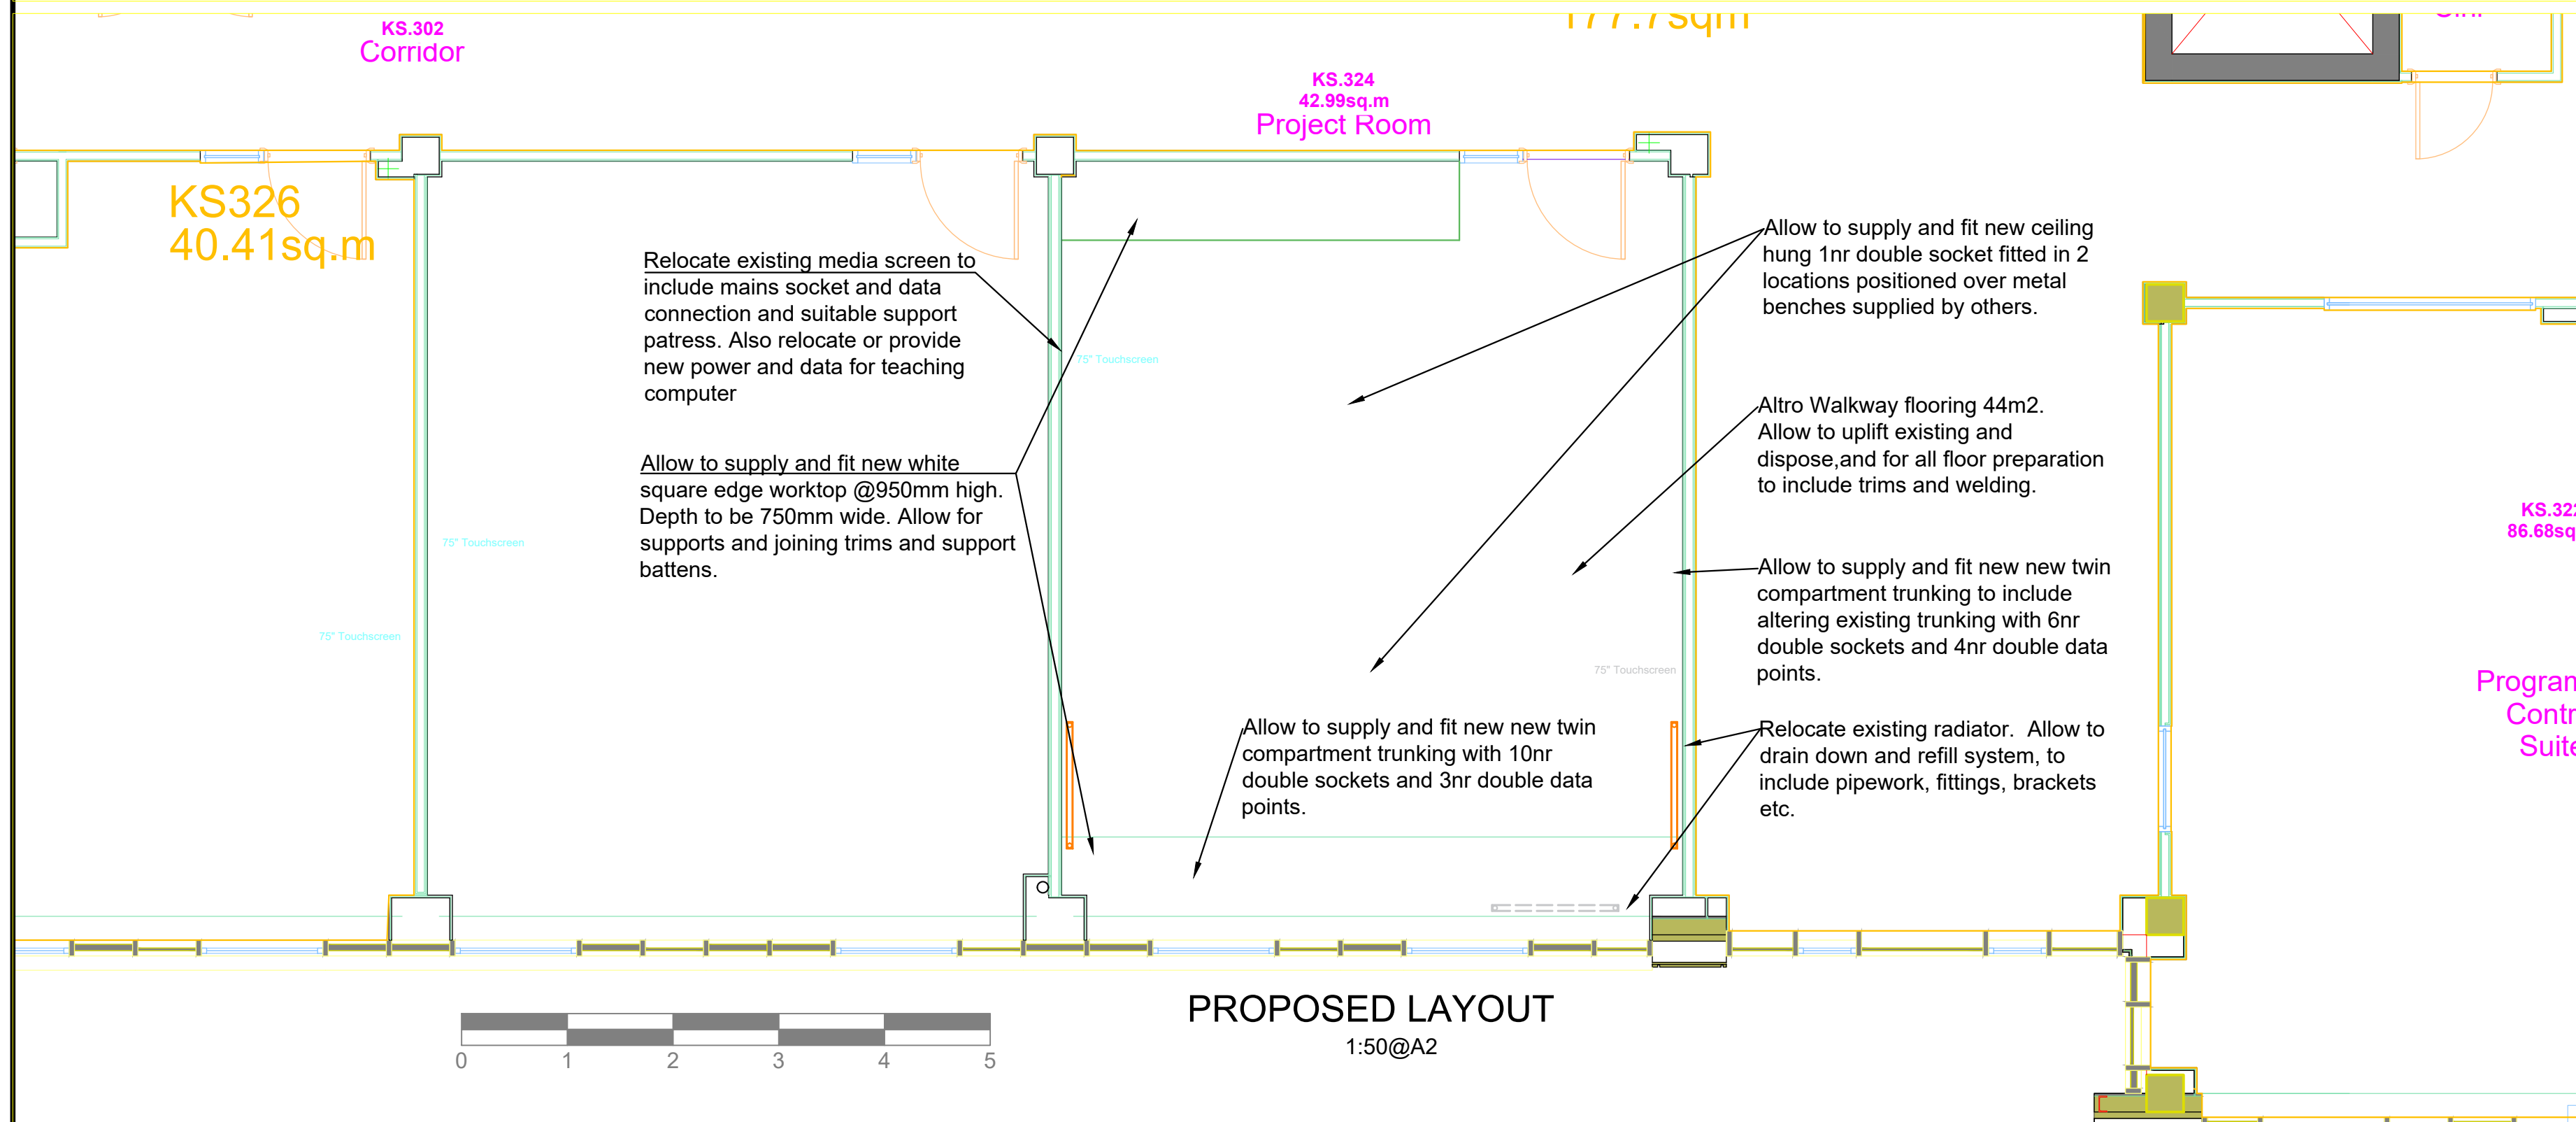

**PROPOSED LAYOUT**  
1:50@A2

|   |                           |              |
|---|---------------------------|--------------|
| 09/06/21  | -                         | Initial Plan |
| Date  | Rev                       | Description  |
| DO NOT SCALE: ALL DIMENSIONS TO BE CHECKED ON SITE AND VERIFIED PRIOR TO COMMENCING WORK/MANUFACTURE. ANY DISCREPANCIES TO BE REPORTED TO THE OFFICE.   |                           |              |
| THIS DRAWING IS PROTECTED BY COPYRIGHT. IT MAY NOT BE PRODUCED IN ANY FORM OR BY ANY MEANS FOR ANY PURPOSE WITHOUT THE WRITTEN PERMISSION OF OWNER.     |                           |              |
|    |                           |              |
| <b>Title:</b><br>Proposed & Existing Plan for;<br>STEM RS324 Project Room<br>City College Plymouth<br>Kings Road Centre<br>Plymouth<br>Devon<br>PL1 5QG |                           |              |
| Date: 06/21   | Drawing No: CCP-GP-ST3-01 |              |
| Scale: 1:50@A2 & 1:200@A2   | Drawn: GKP                | Rev: -       |