

Do not scale from this drawing  
 The contractor is to check all dimensions on site  
 and report any discrepancies to the architect  
 © Montecalvo Architects 2018

A	23.05.2018	Drawn: mca	Check: fm
---	------------	------------	-----------

Tender Issue

**MONTE  
CALVO**  
ARCHITECTS

Chapel House, Church Street, Nassington. PE8 6QG  
 T: +44(0)1832 570705 E: fm@montecalvo.co.uk

Drawn mca	Check fm
-----------	----------

Project  
 Residential Refurbishment  
 Neville House, George Street  
 Corby, NN17 1QD


Client  
 Corby Borough Council

Drawing  
 Site Setup - First Floor - Level 01

**TENDER ISSUE**

Scale 1:250@A3	Date 17.05.2018
-------------------	--------------------

Ref. 1232	Number 1101	Rev. A
--------------	----------------	-----------

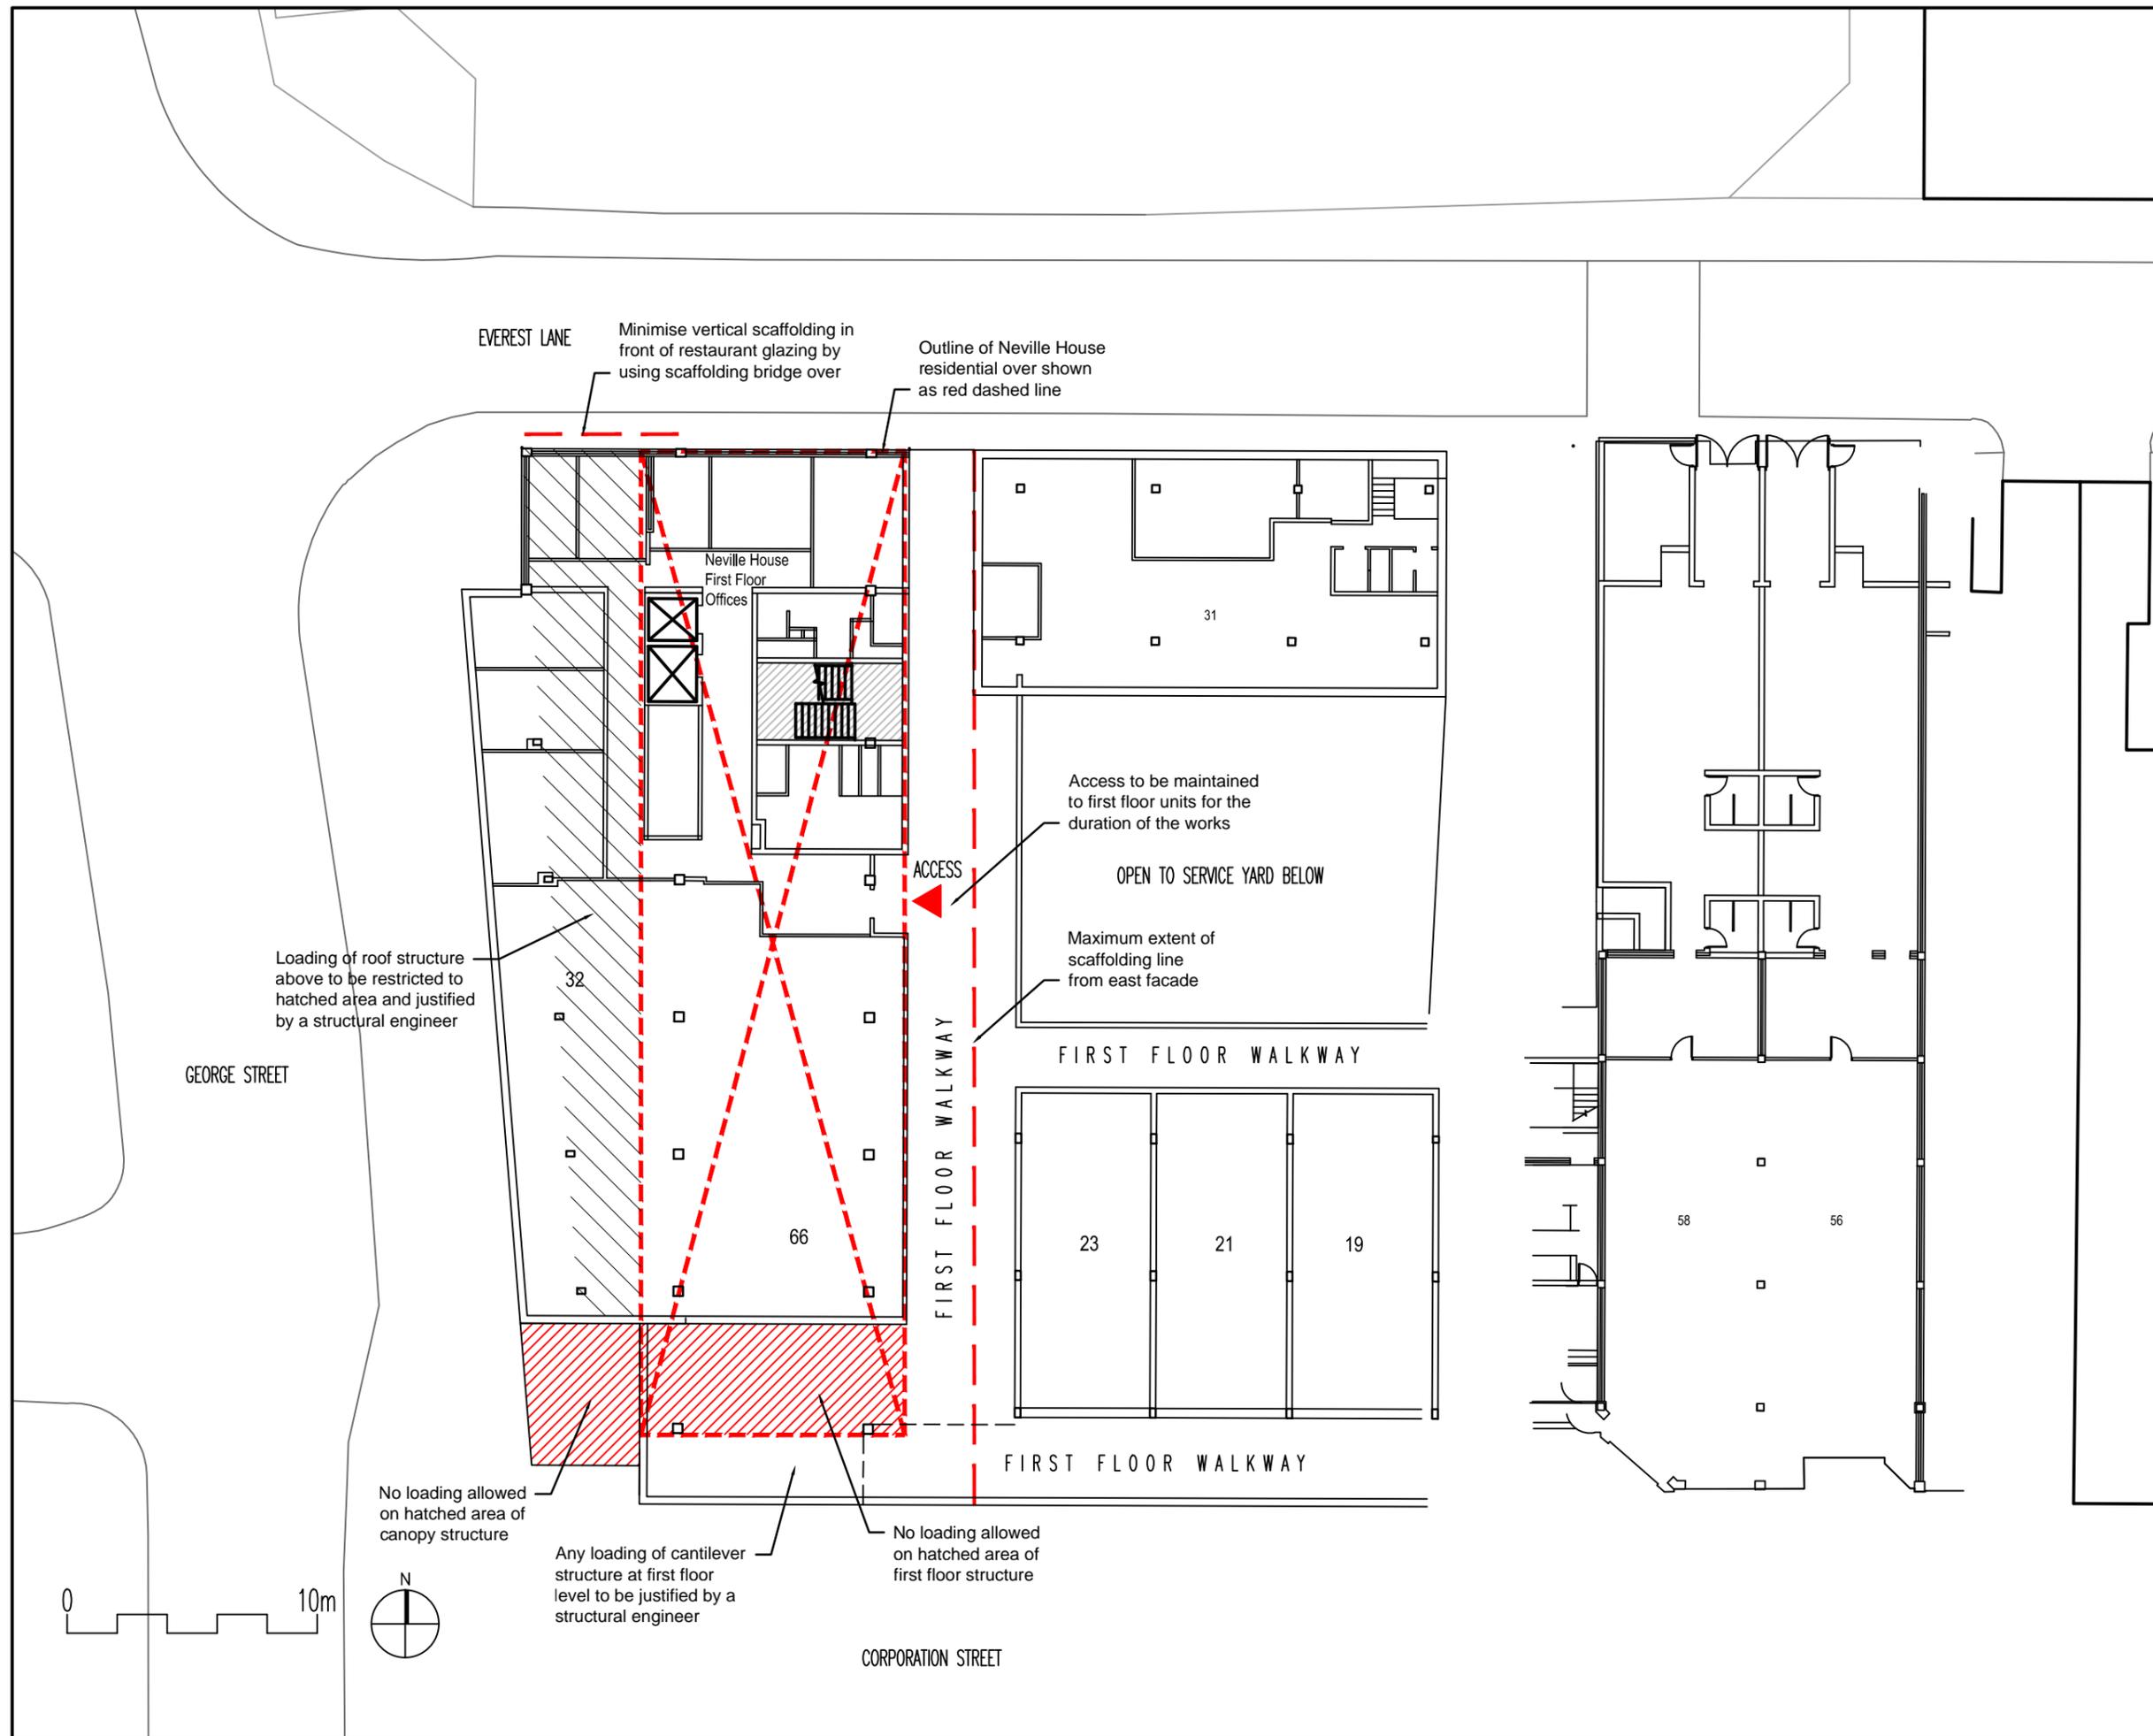

EVEREST LANE

Minimise vertical scaffolding in front of restaurant glazing by using scaffolding bridge over

Outline of Neville House residential over shown as red dashed line

Neville House First Floor Offices

31

Access to be maintained to first floor units for the duration of the works

OPEN TO SERVICE YARD BELOW

Maximum extent of scaffolding line from east facade

ACCESS

FIRST FLOOR WALKWAY

32

66

FIRST FLOOR WALKWAY

23 21 19

FIRST FLOOR WALKWAY

58 56

GEORGE STREET

Corporation Street

No loading allowed on hatched area of canopy structure

Any loading of cantilever structure at first floor level to be justified by a structural engineer

No loading allowed on hatched area of first floor structure