

60 M

50 M

60 M

50 M

500 N

490 N

500 N

490 N

60 M

50 M


Rev.	Description.	Date.

Please Note:

1)	This survey has been produced In accordance wlt the RICS specifications for Surveys of Land, Buildings and Utility Services.
2)	The accuracy of this survey is dependent upon the scale of the commissioned survey. Users must be careful when re-scaling from any plots, using the grid to verify the scale.
3)	This survey is on an arbitrary grid, both in origin and orientation. Furthermore, the North arrow is indicative only.

Levels

All levels are related to an Ordnance Survey Bench Mark.
Levels are in metres, positions are indicated by a cross or as noted.
OSBM Level Value 43.77m
Location: On the south west face of museum wall in Quarry Street
Quarry Street.

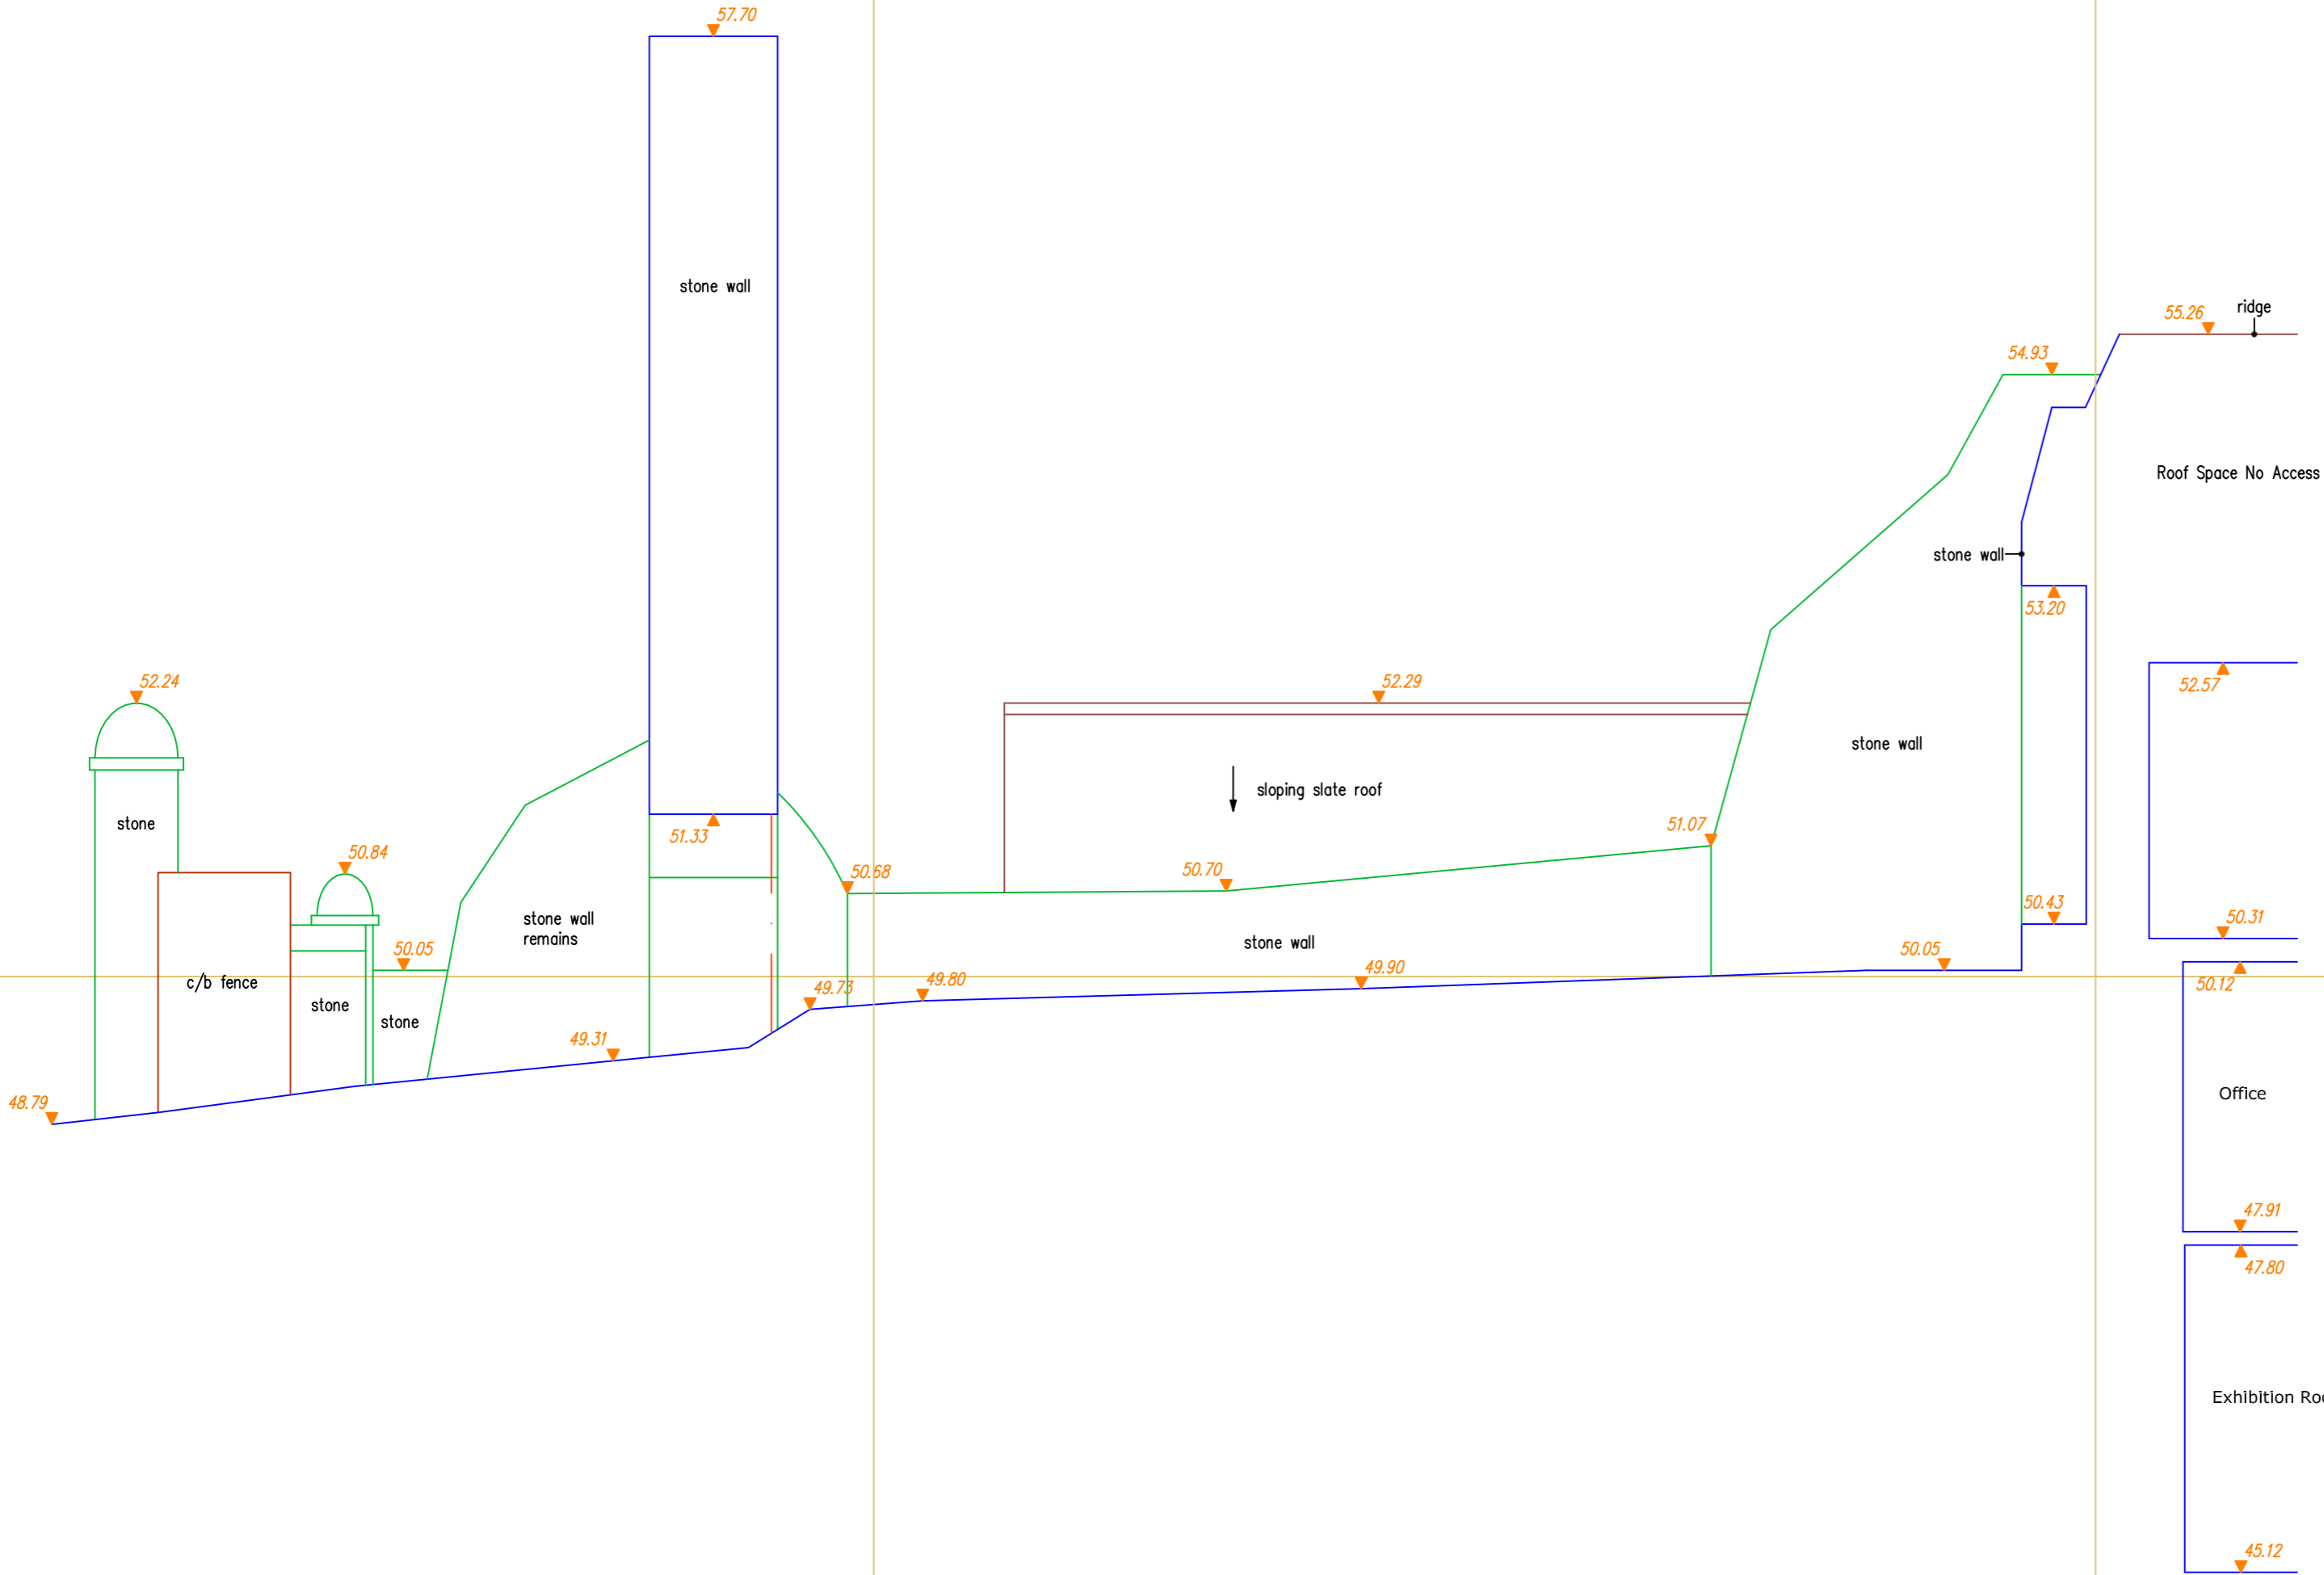

Project Title:	Guildford Museum		
Project No.:	1460		
Drawing Title:	Section A-A		
Drawing No.:	1460-08	Revision:	
Client:	Guildford Borough Council		
	Asset Development, Millmead House, Millmead, Guildford GU2 4BB		
Drawn:	S.J.B.	Checked:	D.G.
Scale:	1:50	Sheet Size:	A2
Date:	October 2012		

 CHARTERED LAND SURVEYORS LAND & BUILDING SOLUTIONS	Southern Office	
	Norwich House 14 North Street Guildford GU1 4AF Tel: 01483 459 317	
	Midlands Office	
	Williamson Court 2 Foundry Street Worcester WR1 2BJ Tel: 01905 233 81	
	www.ngmsurveys.co.uk	