

EXISTING WATER HEATER (SINK 1)


2 NO. WASH BAISENS

NEW WATER HEATER OVER SINK 2.

TEMPORARY FREE STANDING SCREEN

RANGE OF 3 URINALS

EXISTING STUB.

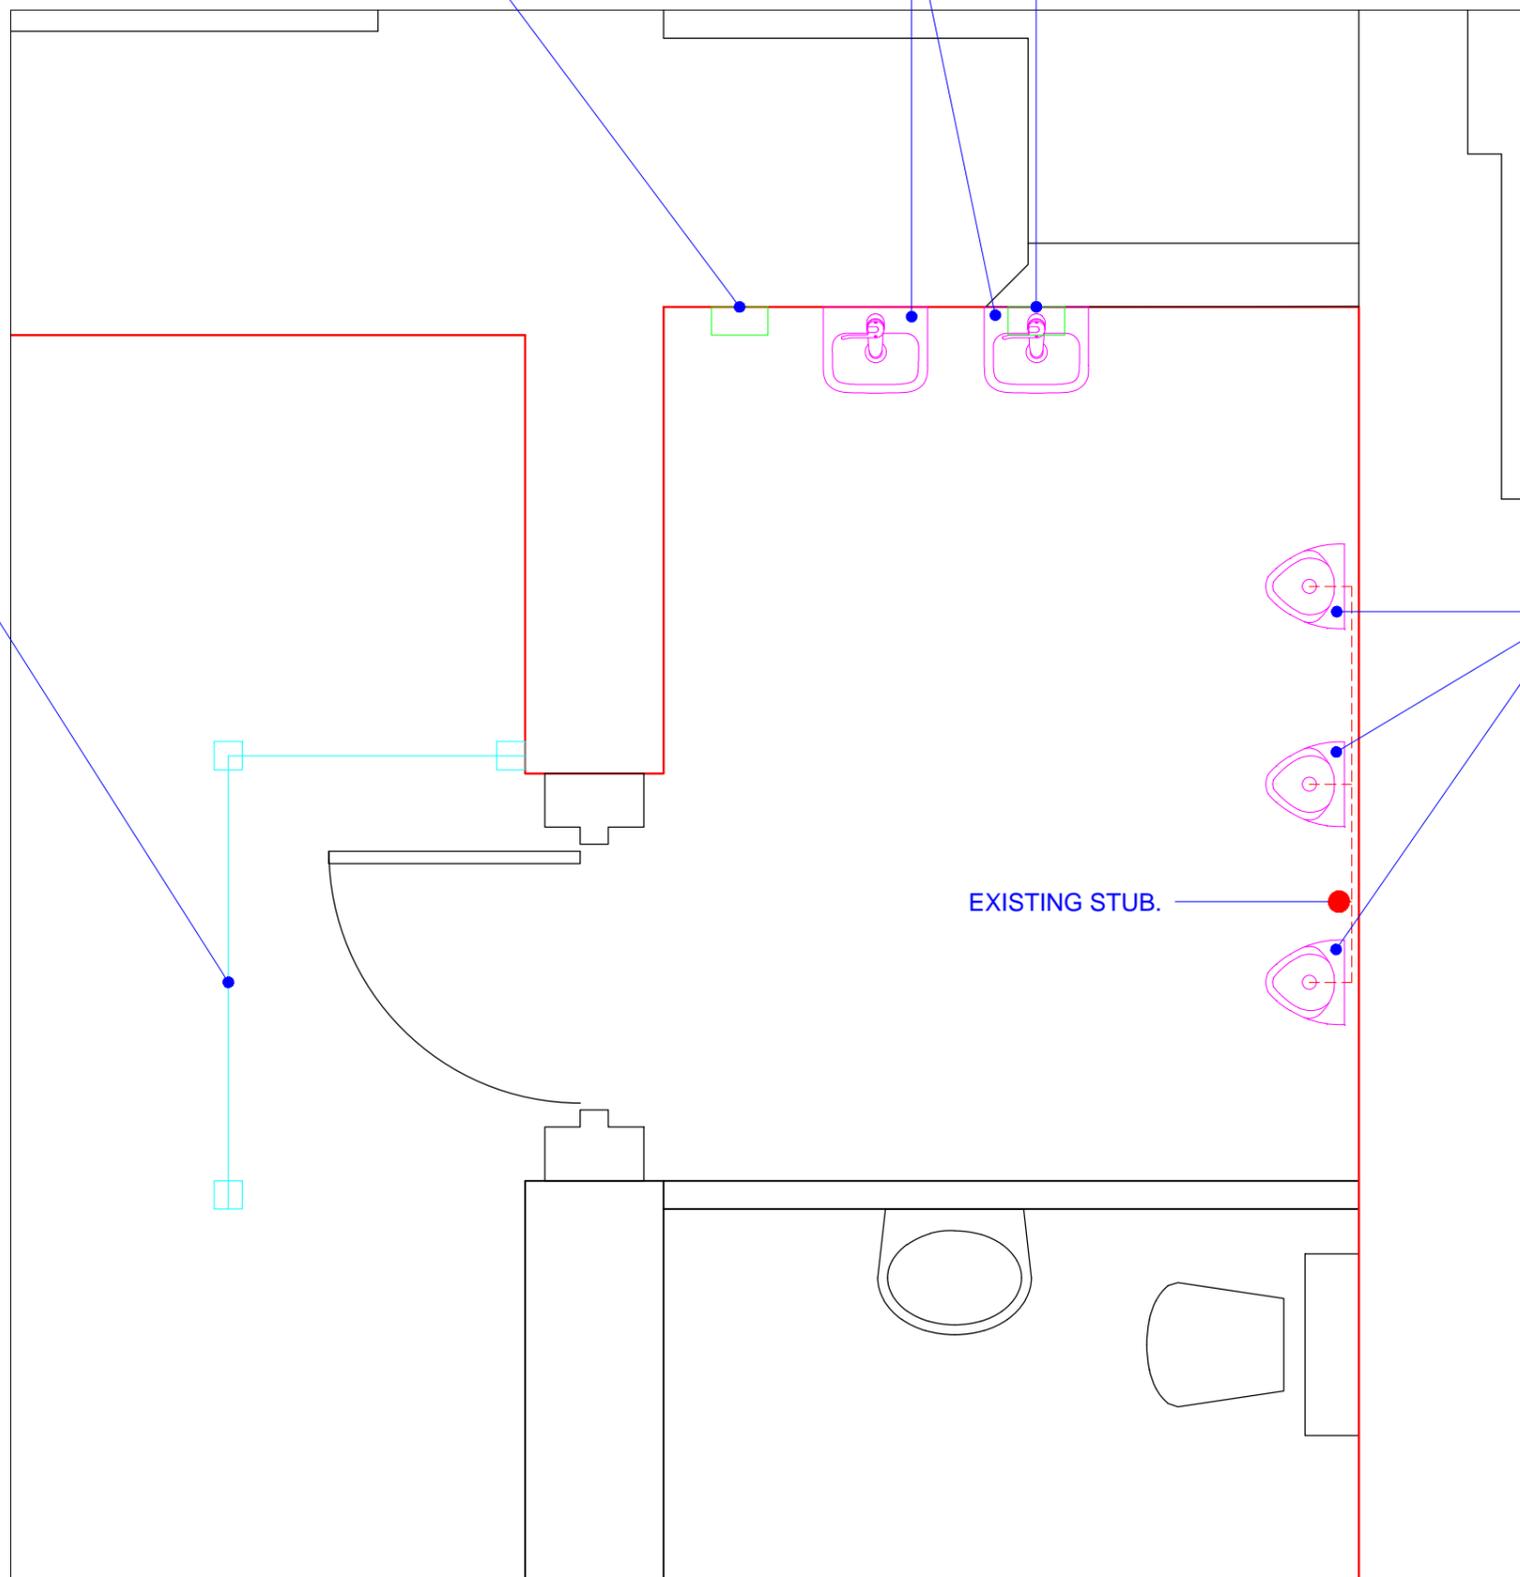

<b>FACILITIES MANAGEMENT</b>			
Description <b>Temporary modification to DDA WC</b>			
Building: CHURCHILL WAR ROOMS		Level: -1	
Facilities Management Walnut Tree Walk LONDON SE11 6DN		Tel: 020 7840 9601 Fax: 020 7840 9616	
COPYRIGHT©		DO NOT SCALE DRAWING DIMENSIONS MUST BE VERIFIED	
Design:	Drawn: B.J.P.	Checked:	Approved:
Scale: 1:25@A3	Date: 20.10.16	Drawing No. IWM/CWR/BLPT/04	Rev.