




HEADWALL 1 GOING UNDER HIGHWAY
SIDE ELEVATION

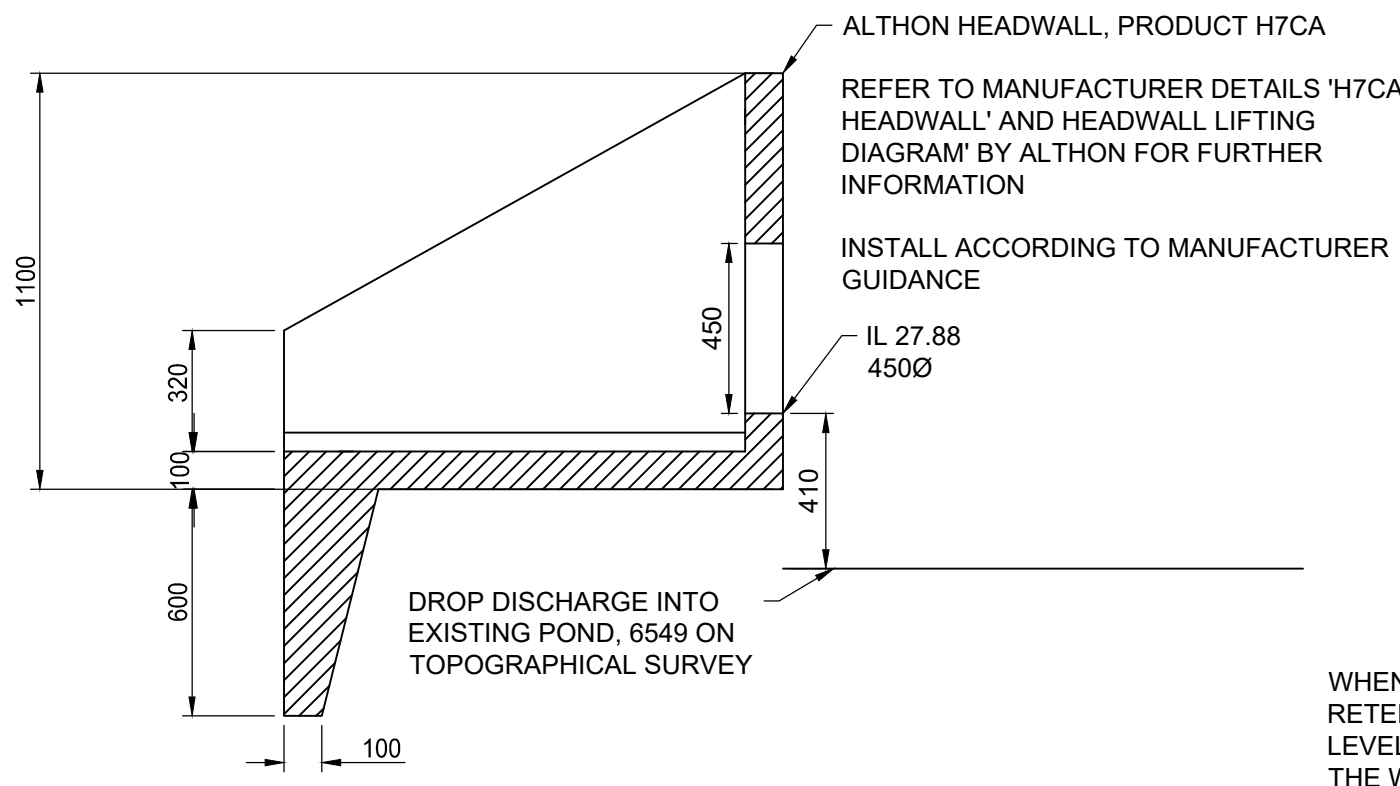


HEADWALL 2 - ALTHON H7CA

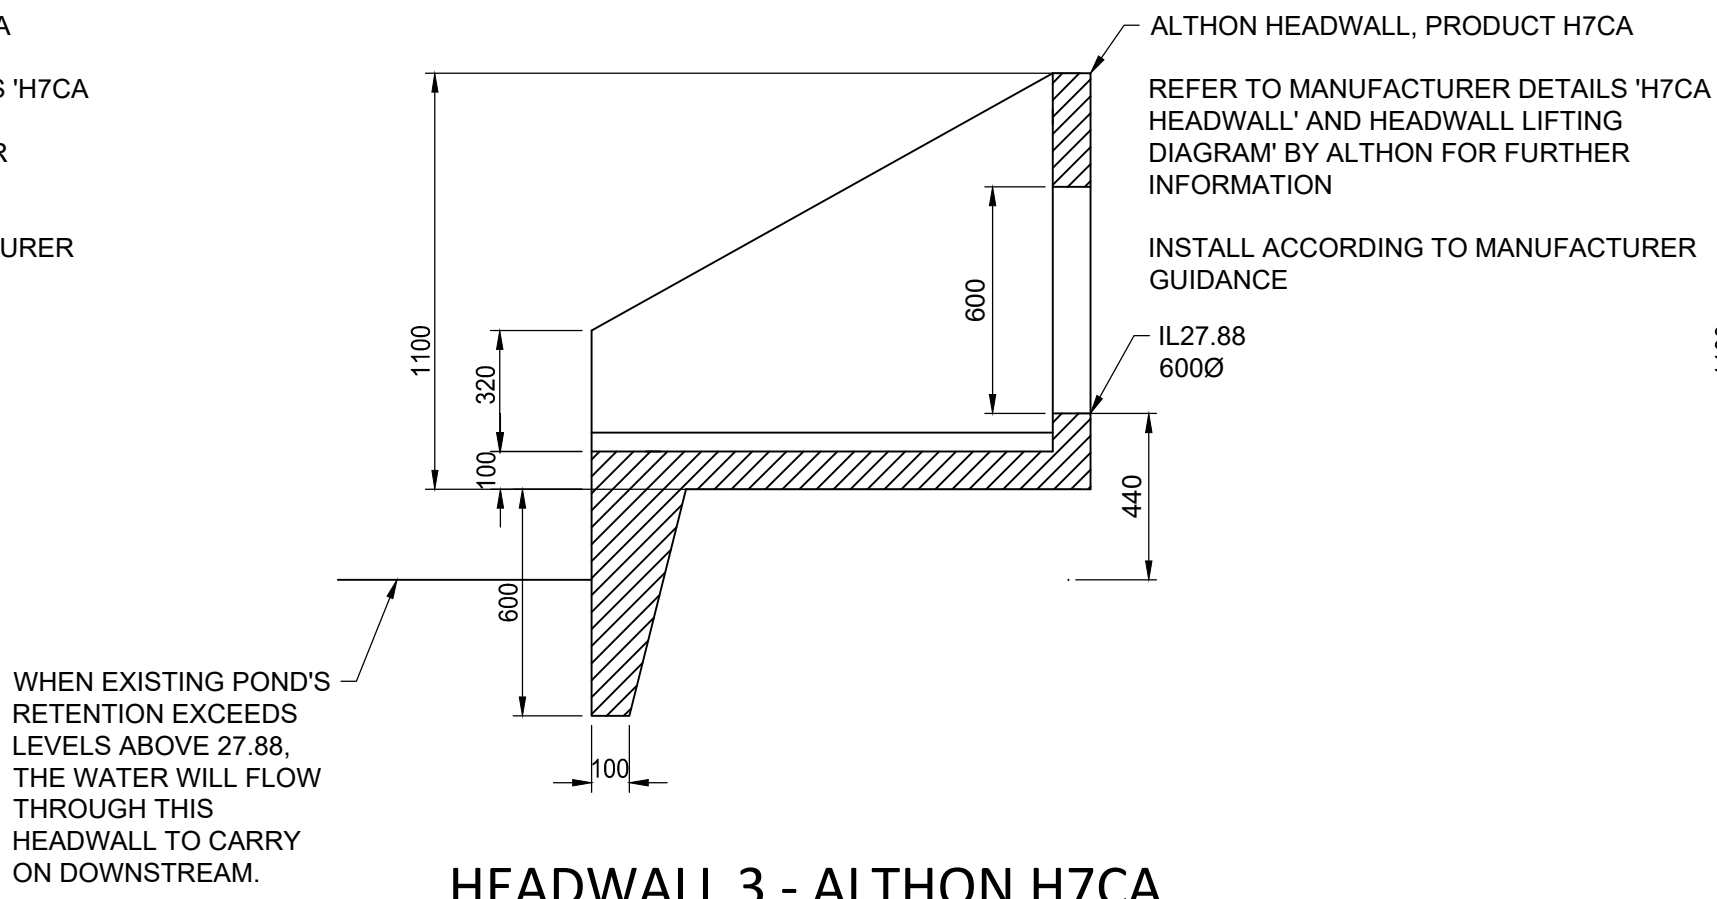

HEADWALL 3 - ALTHON H7CA

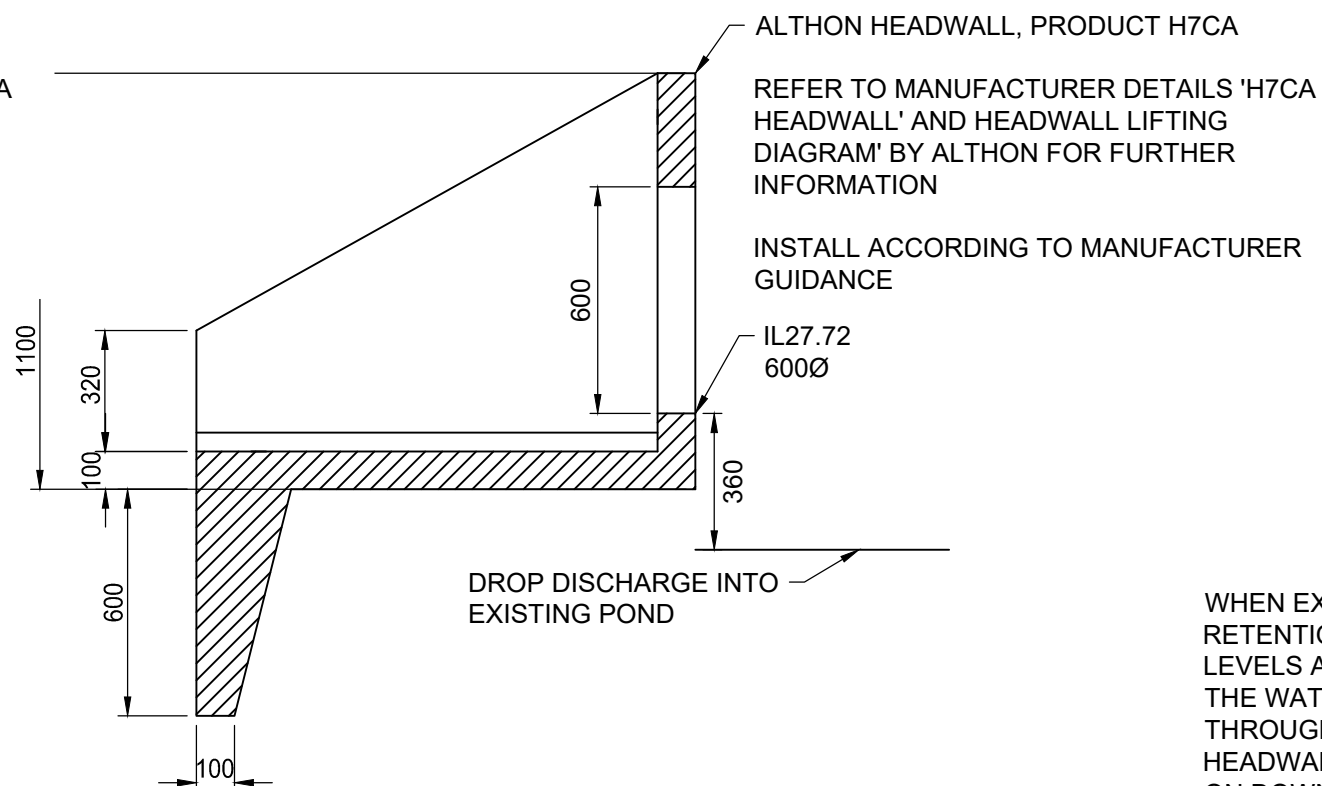

HEADWALL 4 - ALTHON H7CA

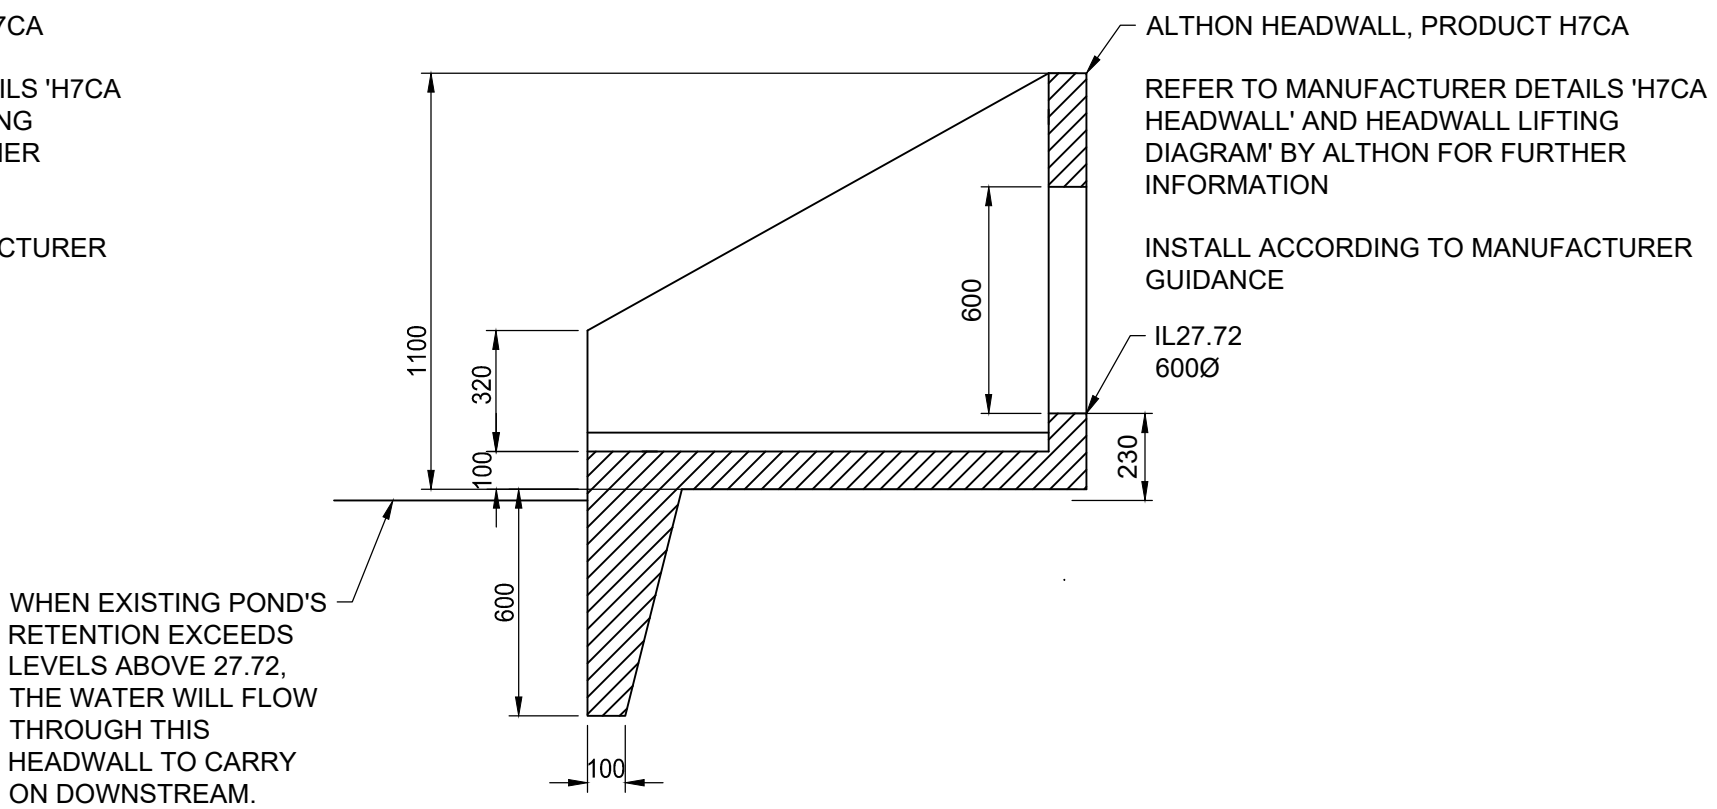

HEADWALL 5 - ALTHON H7CA

STANDARD NOTES

1. THIS DRAWING IS TO BE READ IN CONJUNCTION WITH ALL RELEVANT ARCHITECT'S AND ENGINEER'S DRAWINGS AND THE SPECIFICATIONS.
2. THIS DRAWING SHOULD NOT BE SCALED.
3. ALL DIMENSIONS ARE TO BE VERIFIED BY THE CONTRACTOR ON SITE.
4. ALL DISCREPANCIES SHOULD BE REPORTED TO C.A./E.A. PRIOR TO THE COMMENCEMENT OF WORKS.

© CIVIC ENGINEERS LIMITED

NOT FOR
CONSTRUCTION

PROJECT
WREA GREEN
LANCASHIRE

TITLE
PROPOSED DRAINAGE WORKS
CONSTRUCTION DETAILS
SHEET 3

DRAWING STATUS
TENDER

STATUS CODE
-

MANCHESTER
LONDON
LEEDS
GLASGOW

Carver's Warehouse, 77 Dale Street, Manchester, M1 2HS. Tel: 0161 226 6751
Rivers Wharf, 53 Airedale Street, London SE1 2AA. Tel: 020 7253 8977
Tower Works, Unit 52-53, Globe Road, Leeds LS11 5SD. Tel: 0113 2025 130
35 Virginia Street, Glasgow, G1 1TN. Tel: 0141 370 1829

www.civicingineers.com

CE PROJECT No.
2067-02

SCALE @ A1
1:20

DATE CREATED
JUN 24

DRAWN
NL

CHECKED
LT

DRAWING No.
2067-02-CIV-XX-XX-D-C-31003

REV
P01