


# Swanage Town Council

## Bowls Green Refurbishment

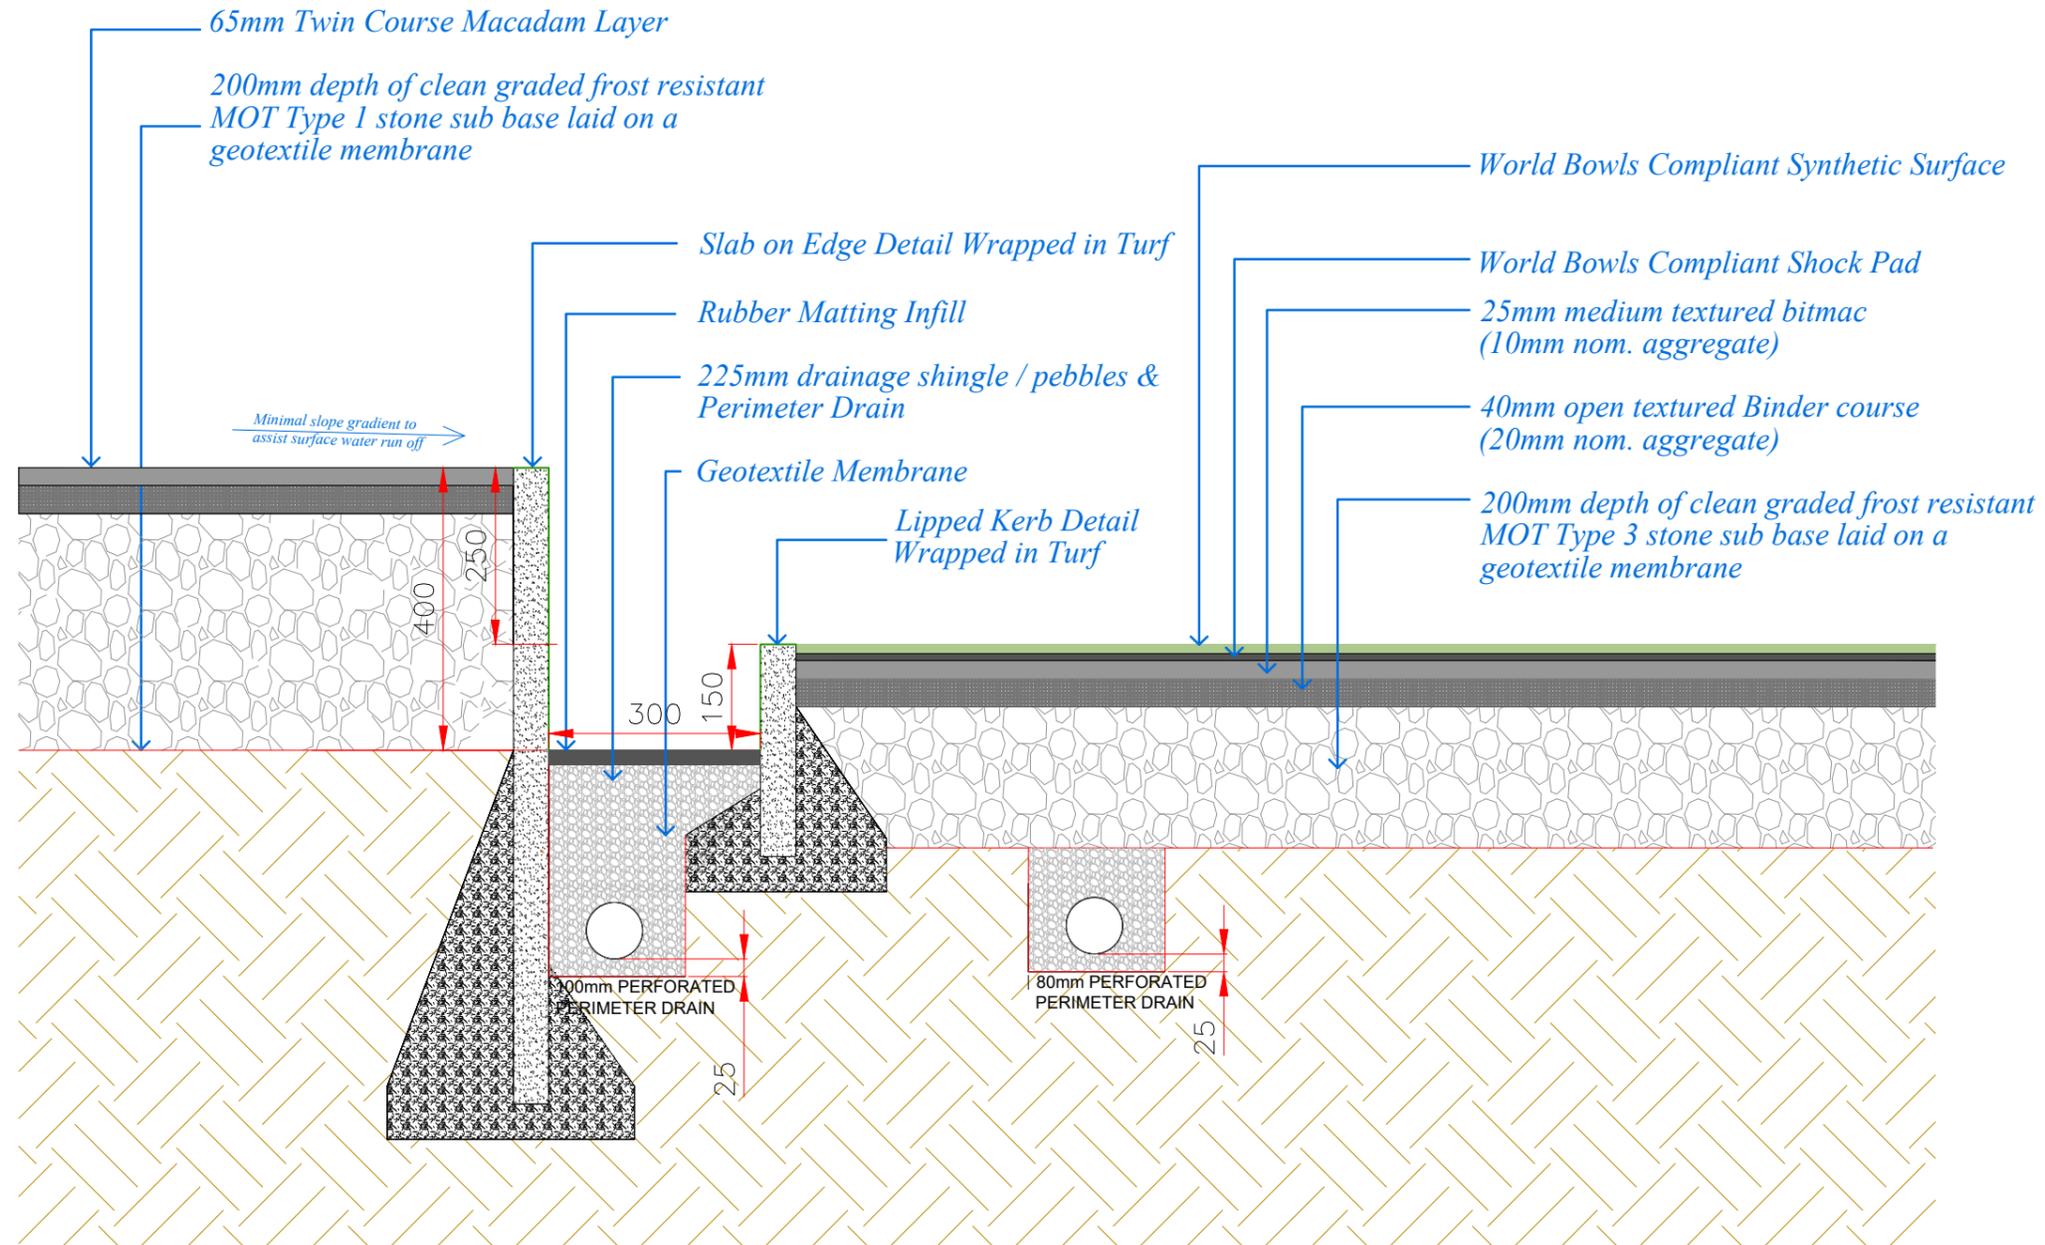

00	TENDER ISSUE	WB	25.07.17
REV	DESCRIPTION	BY	CHK



AUTHOR Wesley Bugg		
TITLE <b>Swanage Town Council</b> Bowls Green Refurbishment Proposed Section Detail		
PROJECT <b>SS1949a</b>	SCALE 1:10	SIZE A3
DRAWING No 03	REVISION	00