

A	Base layer updated	GW	22.08.2018
B	Base layer updated & north arrow amended	GW	14.11.2018
C	Base layer updated	GW	19.11.2018
D	Base layer updated in acc. with highways comments	GW	19.11.2018



Project: Cheltenham Road, Corby

Status: Planning

Client: Corby Borough Council

Sheet title: Boundary Plan

Scale: 1:500@A3

Date: 03/04/2018

Drawn: GW


Checked: JR

Ref: 41232/015D

Waterloo House, 71 Princess Road West, Leicester, LE1 6TR · T 0116 204 5800
74 Wells Street, London, W1T 3JQ · T 020 3327 0381
F 0116 204 5801 · rg-p.co.uk · design@rg-p.co.uk

All dimensions to be checked on site. Do not scale off this drawing for construction purposes. This drawing is the copyright of the Architect, and not to be reproduced without their permission. Ordnance Survey map information reproduced with permission of HMSO Crown Copyright reserved. rg-p Ltd. Trading as rg-p.

Boundary Treatment

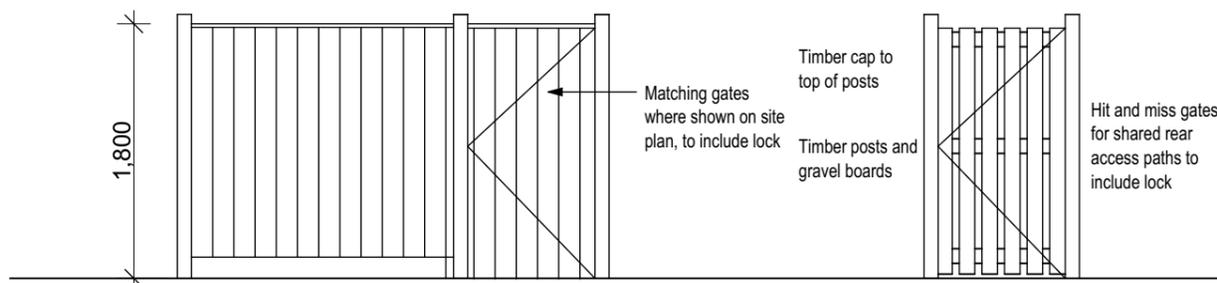

F1 1800mm Close boarded fence/gates

Timber gate

