

Do not scale this drawing or associated computer digital data, and use figured dimensions only. All dimensions are in millimetres and levels in metres unless noted otherwise. All dimensions should be checked on site prior to work commencing. Any discrepancies or items where dimensions cannot be determined should be reported to KSS. Revisions on drawing refer to changes against previous revision.

REV	DATE	DESCRIPTION	DRWN	CHKD
P01	27.04.21	PRELIMINARY ISSUE	KI	KI
P02	28.04.21	PRELIMINARY ISSUE	KI	KI

**GENERAL NOTES AND LEGEND**


**NOTE:**  
DIMENSIONS TO BE VERIFIED ON SITE. WIDTH OF FENCE LINE SUBJECT TO ON SITE SURVEY OF EXISTING FENCELINE DIMENSIONS AND AS BUILT ROAD WIDTHS

GATE AND FENCE SYSTEM GALVANIZED AND PPC FINISHED BLACK TO MATCH EXISTING ADJACENT FENCING


FOR WELD MESH DETAILS GENERALLY REFER TO:  
LC419-STA-LHD-L-DDE-904-7513  
LC419-STA-LHD-L-DDE-904-7514  
FOR GATE DETAILS GENERALLY REFER TO:  
LC419-STA-LHD-L-DDE-904-7515

TO BE READ IN CONJUNCTION WITH NBS SPECIFICATION:  
LC419-STA-LAN-L-SPE-904-7713


GATE TO **NBS Q40/570A**  
OPEN MESH FENCE TO **NBS Q40/126A**

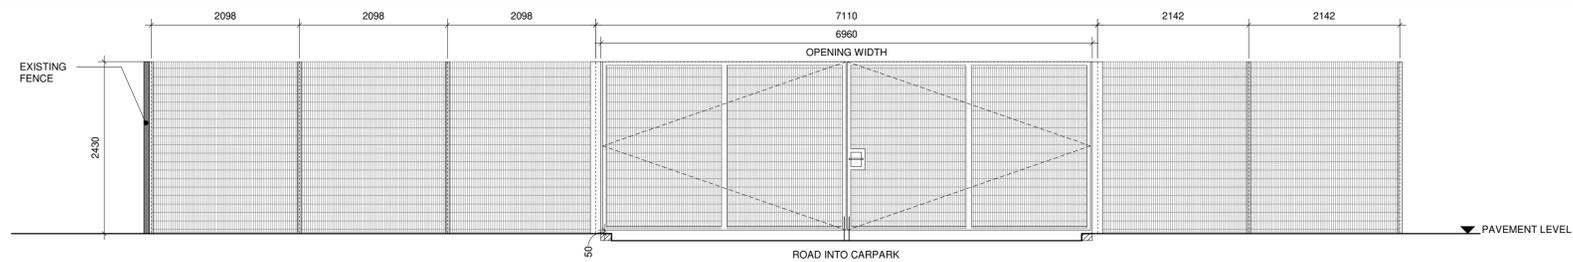


**2 ELEVATION**  
WORKFORCE ENTRANCE FENCE SETTING OUT ELEVATION A  
1 : 50

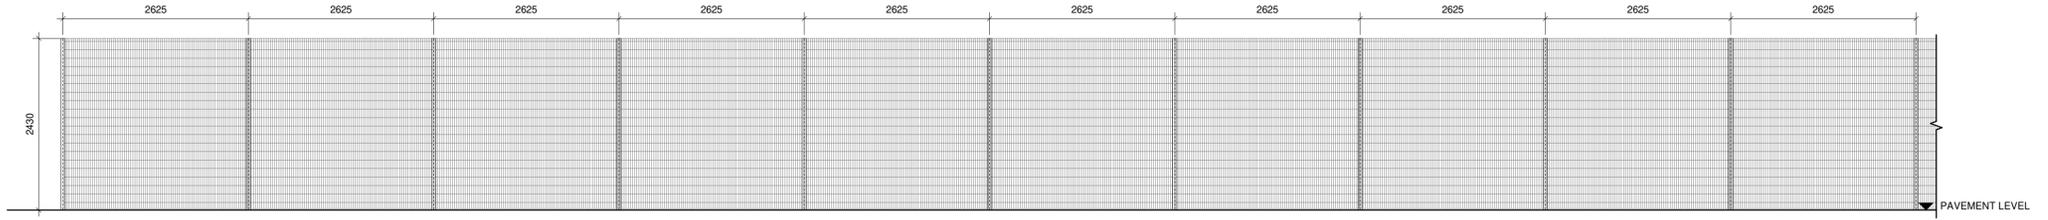


**3 ELEVATION**  
WORKFORCE ENTRANCE FENCE SETTING OUT ELEVATION B  
1 : 50

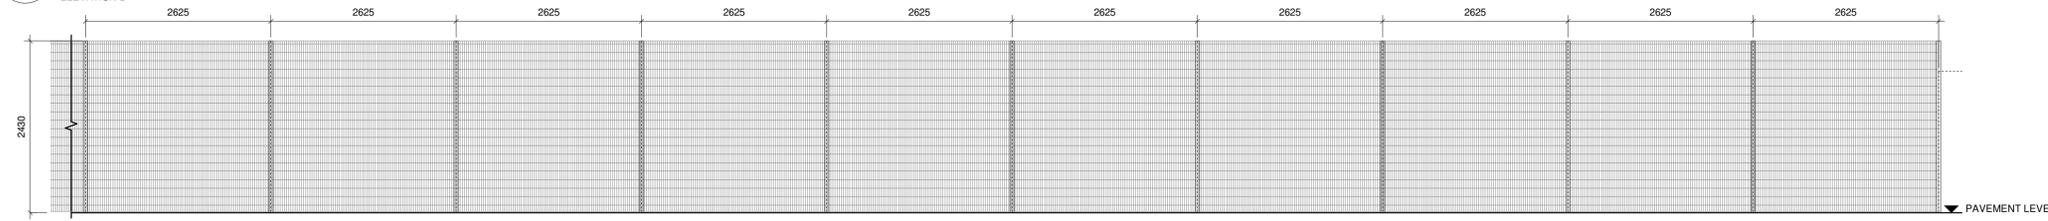


**4 ELEVATION**  
WORKFORCE ENTRANCE FENCE SETTING OUT ELEVATION D  
1 : 50

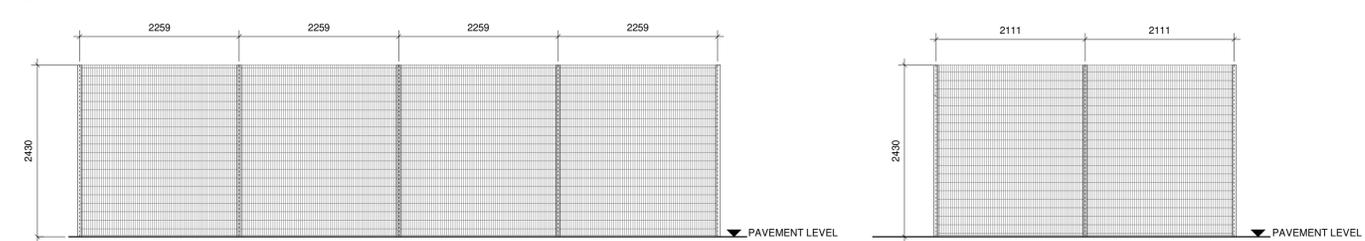

**5 ELEVATION**  
WORKFORCE ENTRANCE FENCE SETTING OUT ELEVATION E  
1 : 50

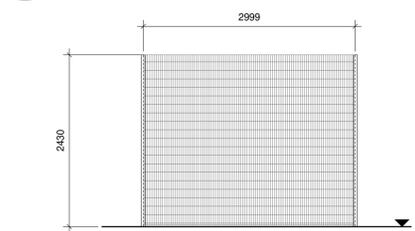

**6 ELEVATION**  
WORKFORCE ENTRANCE FENCE SETTING OUT ELEVATION F  
1 : 50

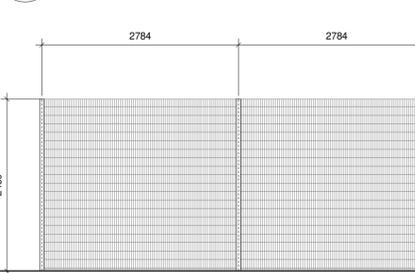

**7 ELEVATION**  
WORKFORCE ENTRANCE FENCE SETTING OUT ELEVATION G  
1 : 50




**8 ELEVATION**  
WORKFORCE ENTRANCE FENCE SETTING OUT ELEVATION H  
1 : 50



**9 ELEVATION**  
WORKFORCE ENTRANCE FENCE SETTING OUT ELEVATION I  
1 : 50



**10 ELEVATION**  
WORKFORCE ENTRANCE FENCE SETTING OUT ELEVATION J  
1 : 50

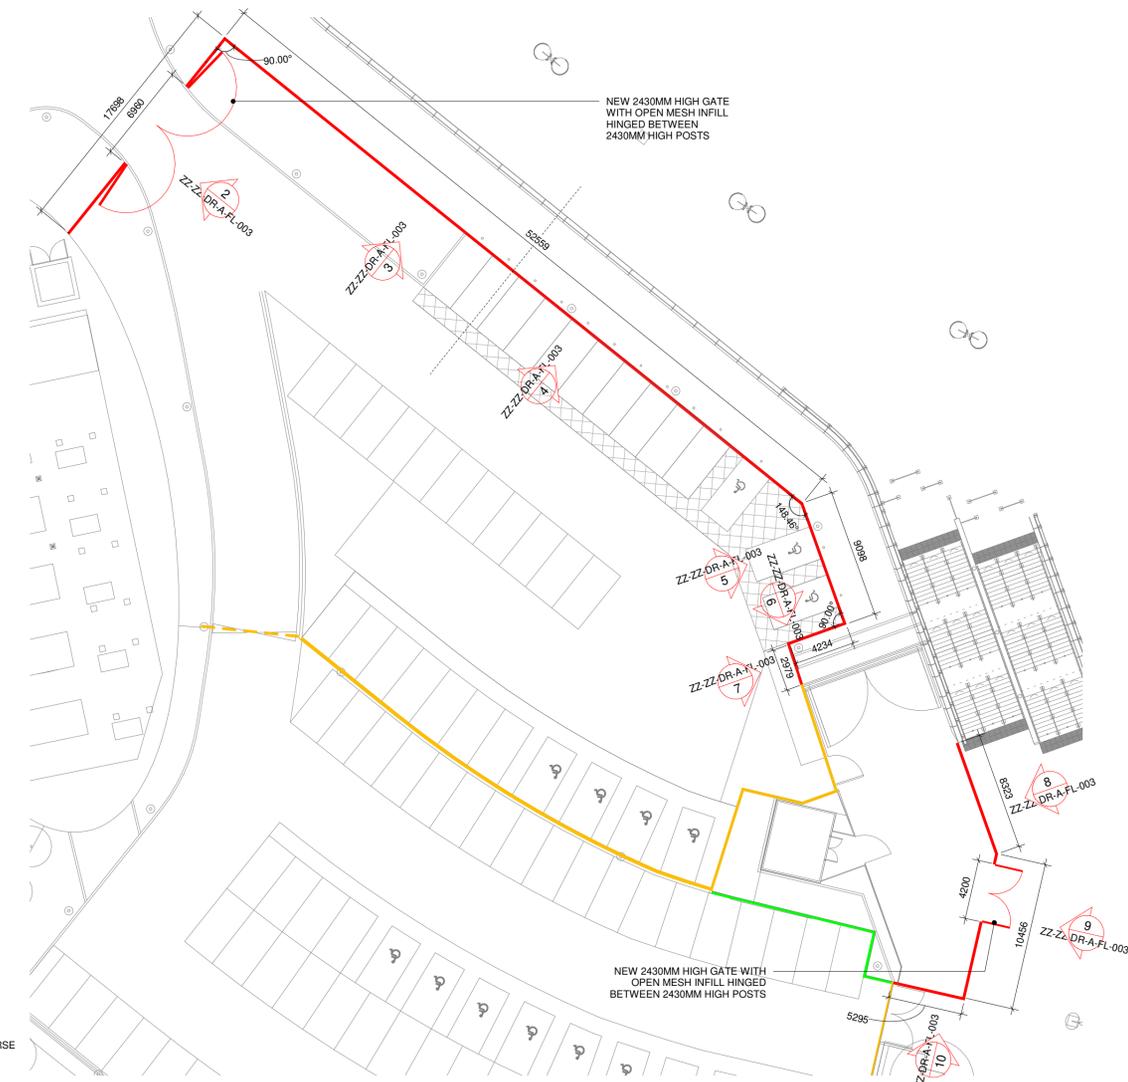

**1 PLAN**  
WORKFORCE ENTRANCE FENCE SETTING OUT PLAN  
1 : 250

**KSS** London 1 James Street London W1U 1DR  
Kent 7 Blighs Walk Sevenoaks TN13 1DB  
KSSGROUP.COM T+44(0)20 7907 2222

CLIENT  
**LONDON STADIUM**  
PROJECT  
**LONDON STADIUM**

DRAWING TITLE  
**SECURITY FENCE LINE - SOUTH WEST WORKFORCE ENTRANCE SETTING OUT SHEET 1 OF 2**

DRAWING DATA & REFERENCE		Drawn By	Date Drawn
Scale	Sheet Format	KI	26.04.21
As indicated @ A1		Checked By	Date Checked
File Ref	17800-KSS-MA-M3-A-0001	KI	28.04.21
Status	Submittal	Revision	
<b>PRELIMINARY</b>	<b>S0</b>	<b>P02</b>	

Project Ref. Originator Zone Level Type Role Series & Sequence  
**17800-KSS-ZZ-ZZ-DR-A-FL-003**