



The Copyright of this drawing remains with The Fulker Consultancy Ltd and is not to be reproduced without written approval. Dimensions are not to be scaled from this drawing. The Contractor is to check all dimensions on site and report any discrepancies to the Contract Administrator. This drawing is to be read in conjunction with all other standard documentation.

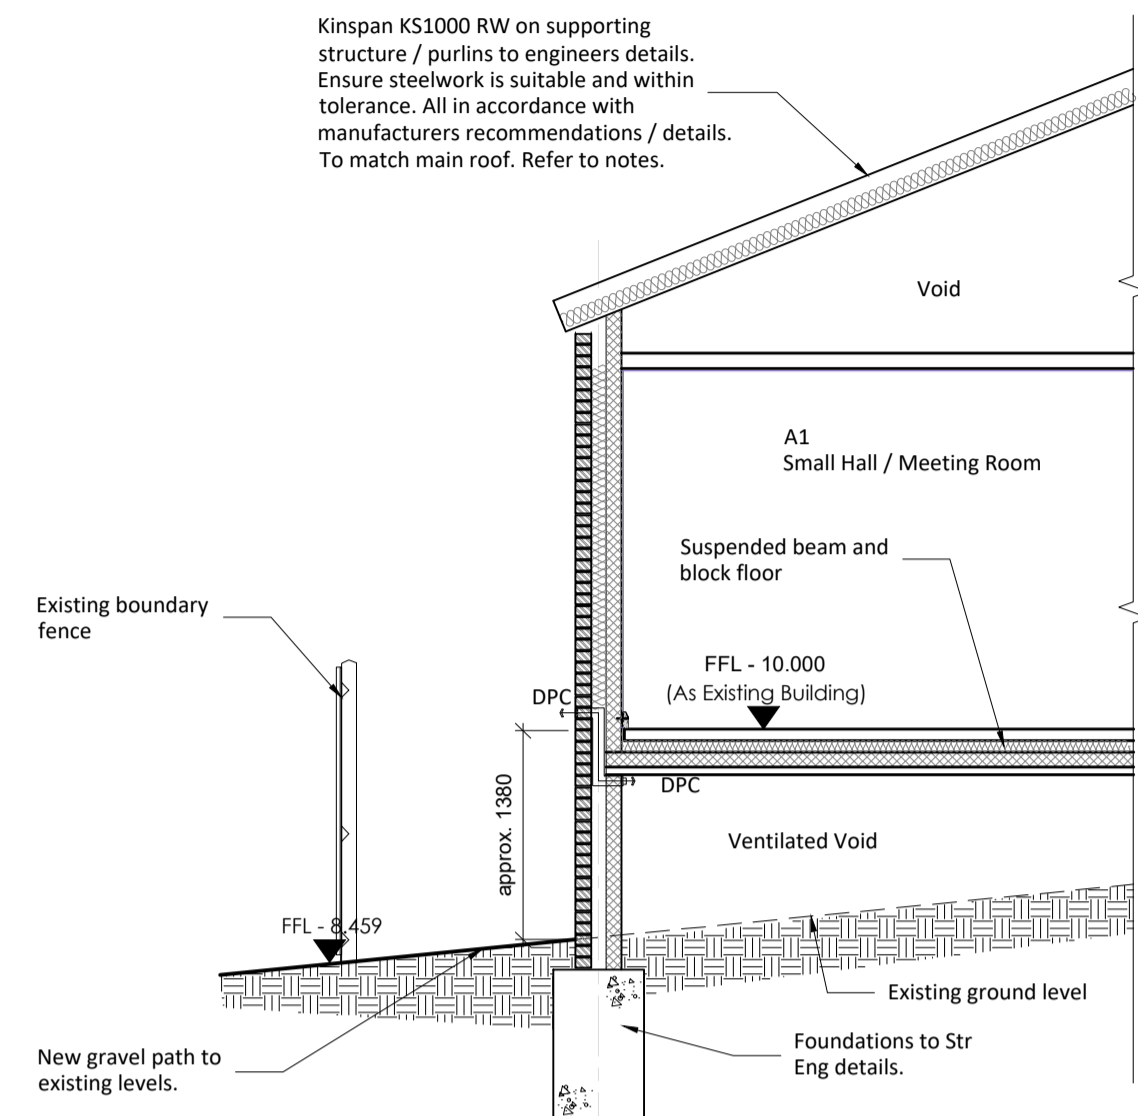


Section 4-4

1:50

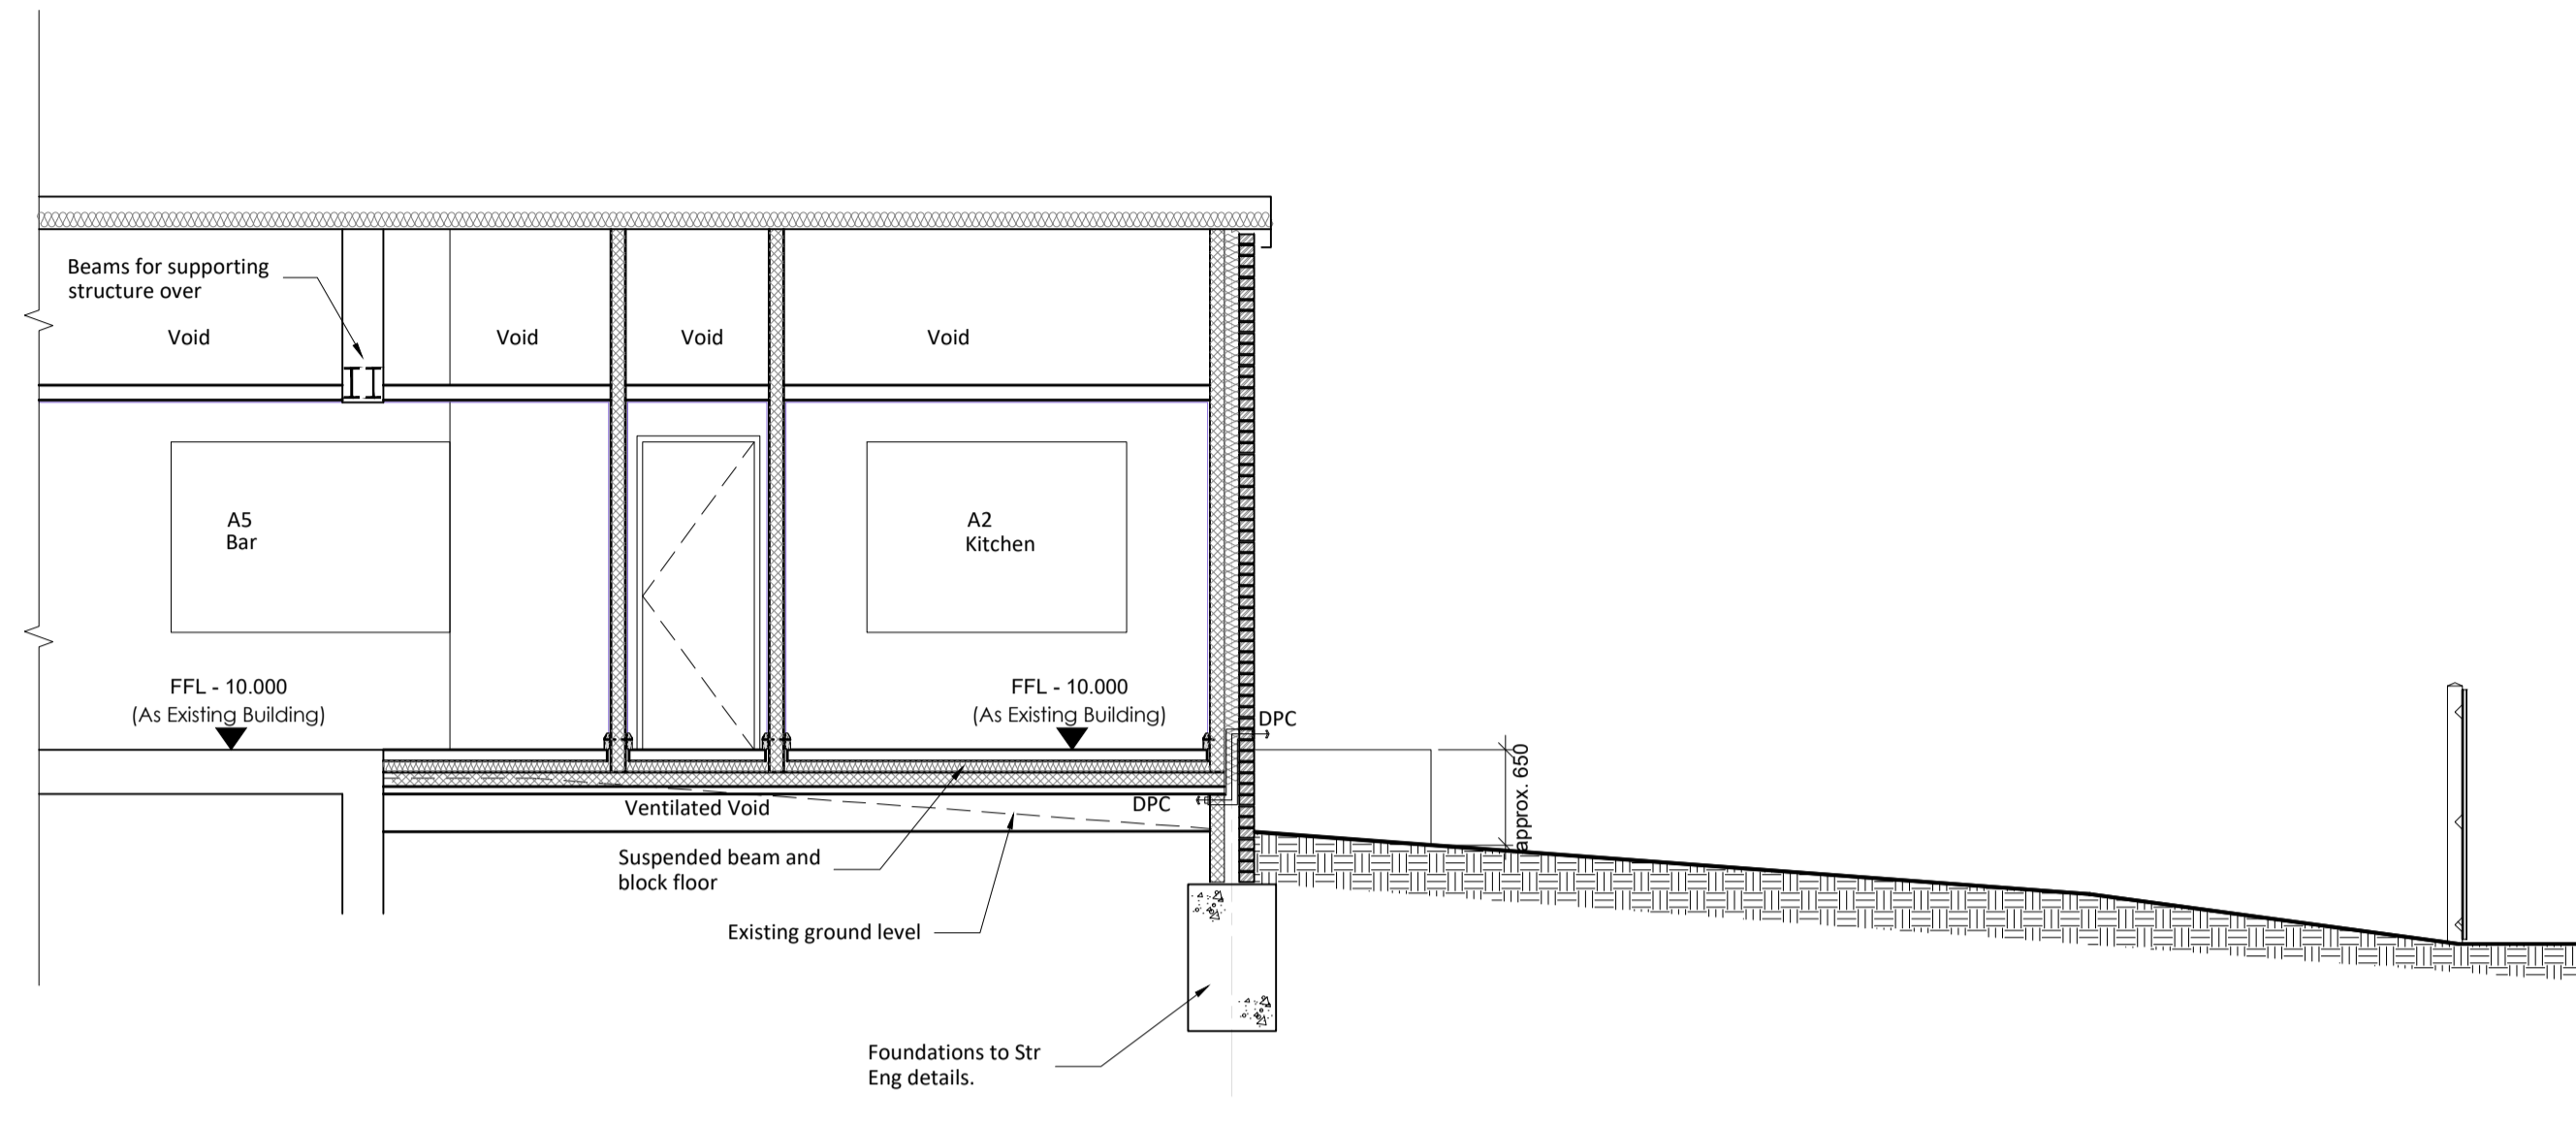


Section 5-5

1:50

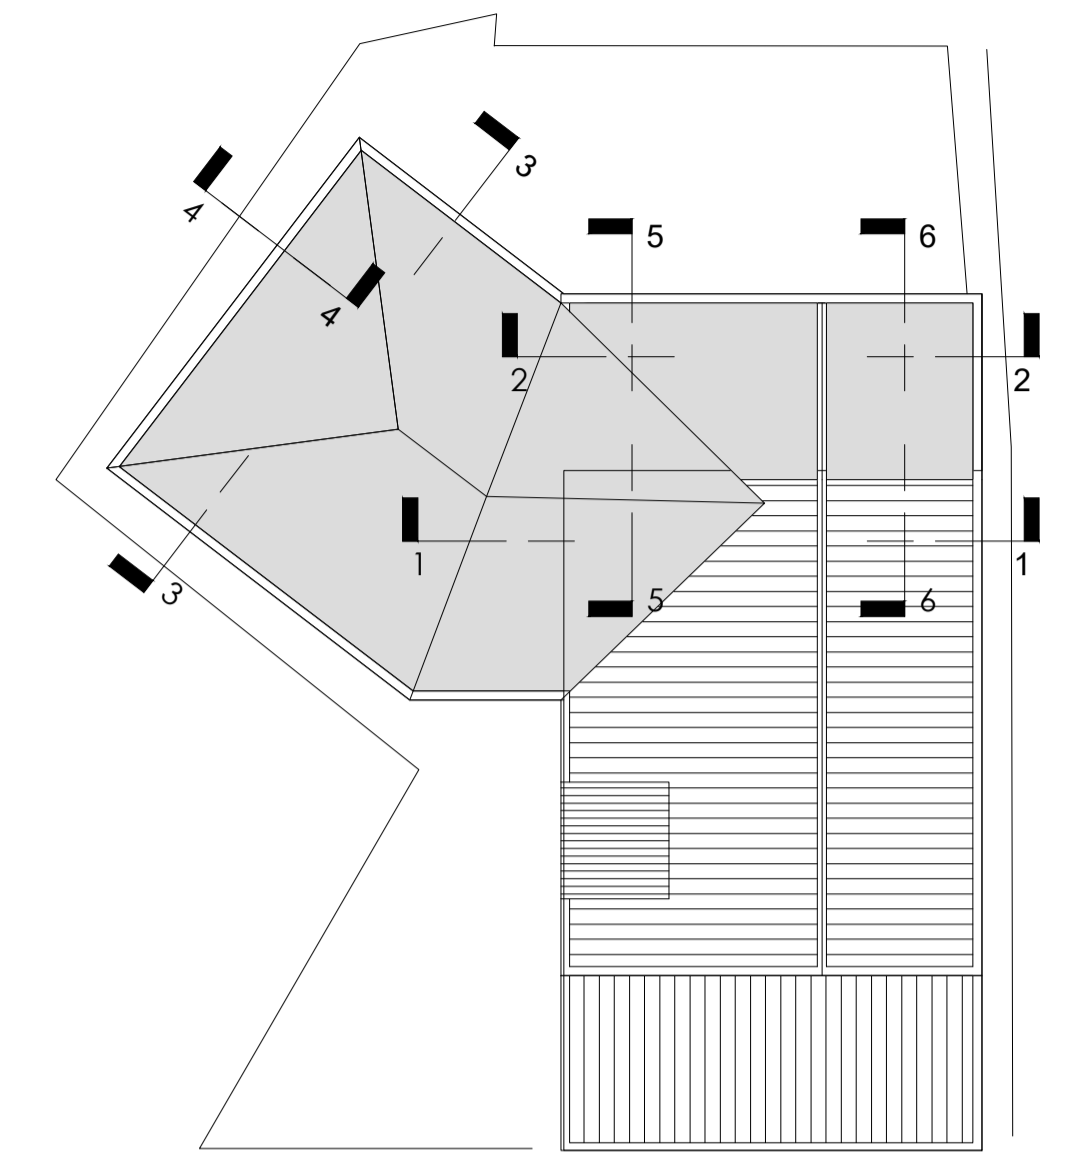

Key Plan

NTS

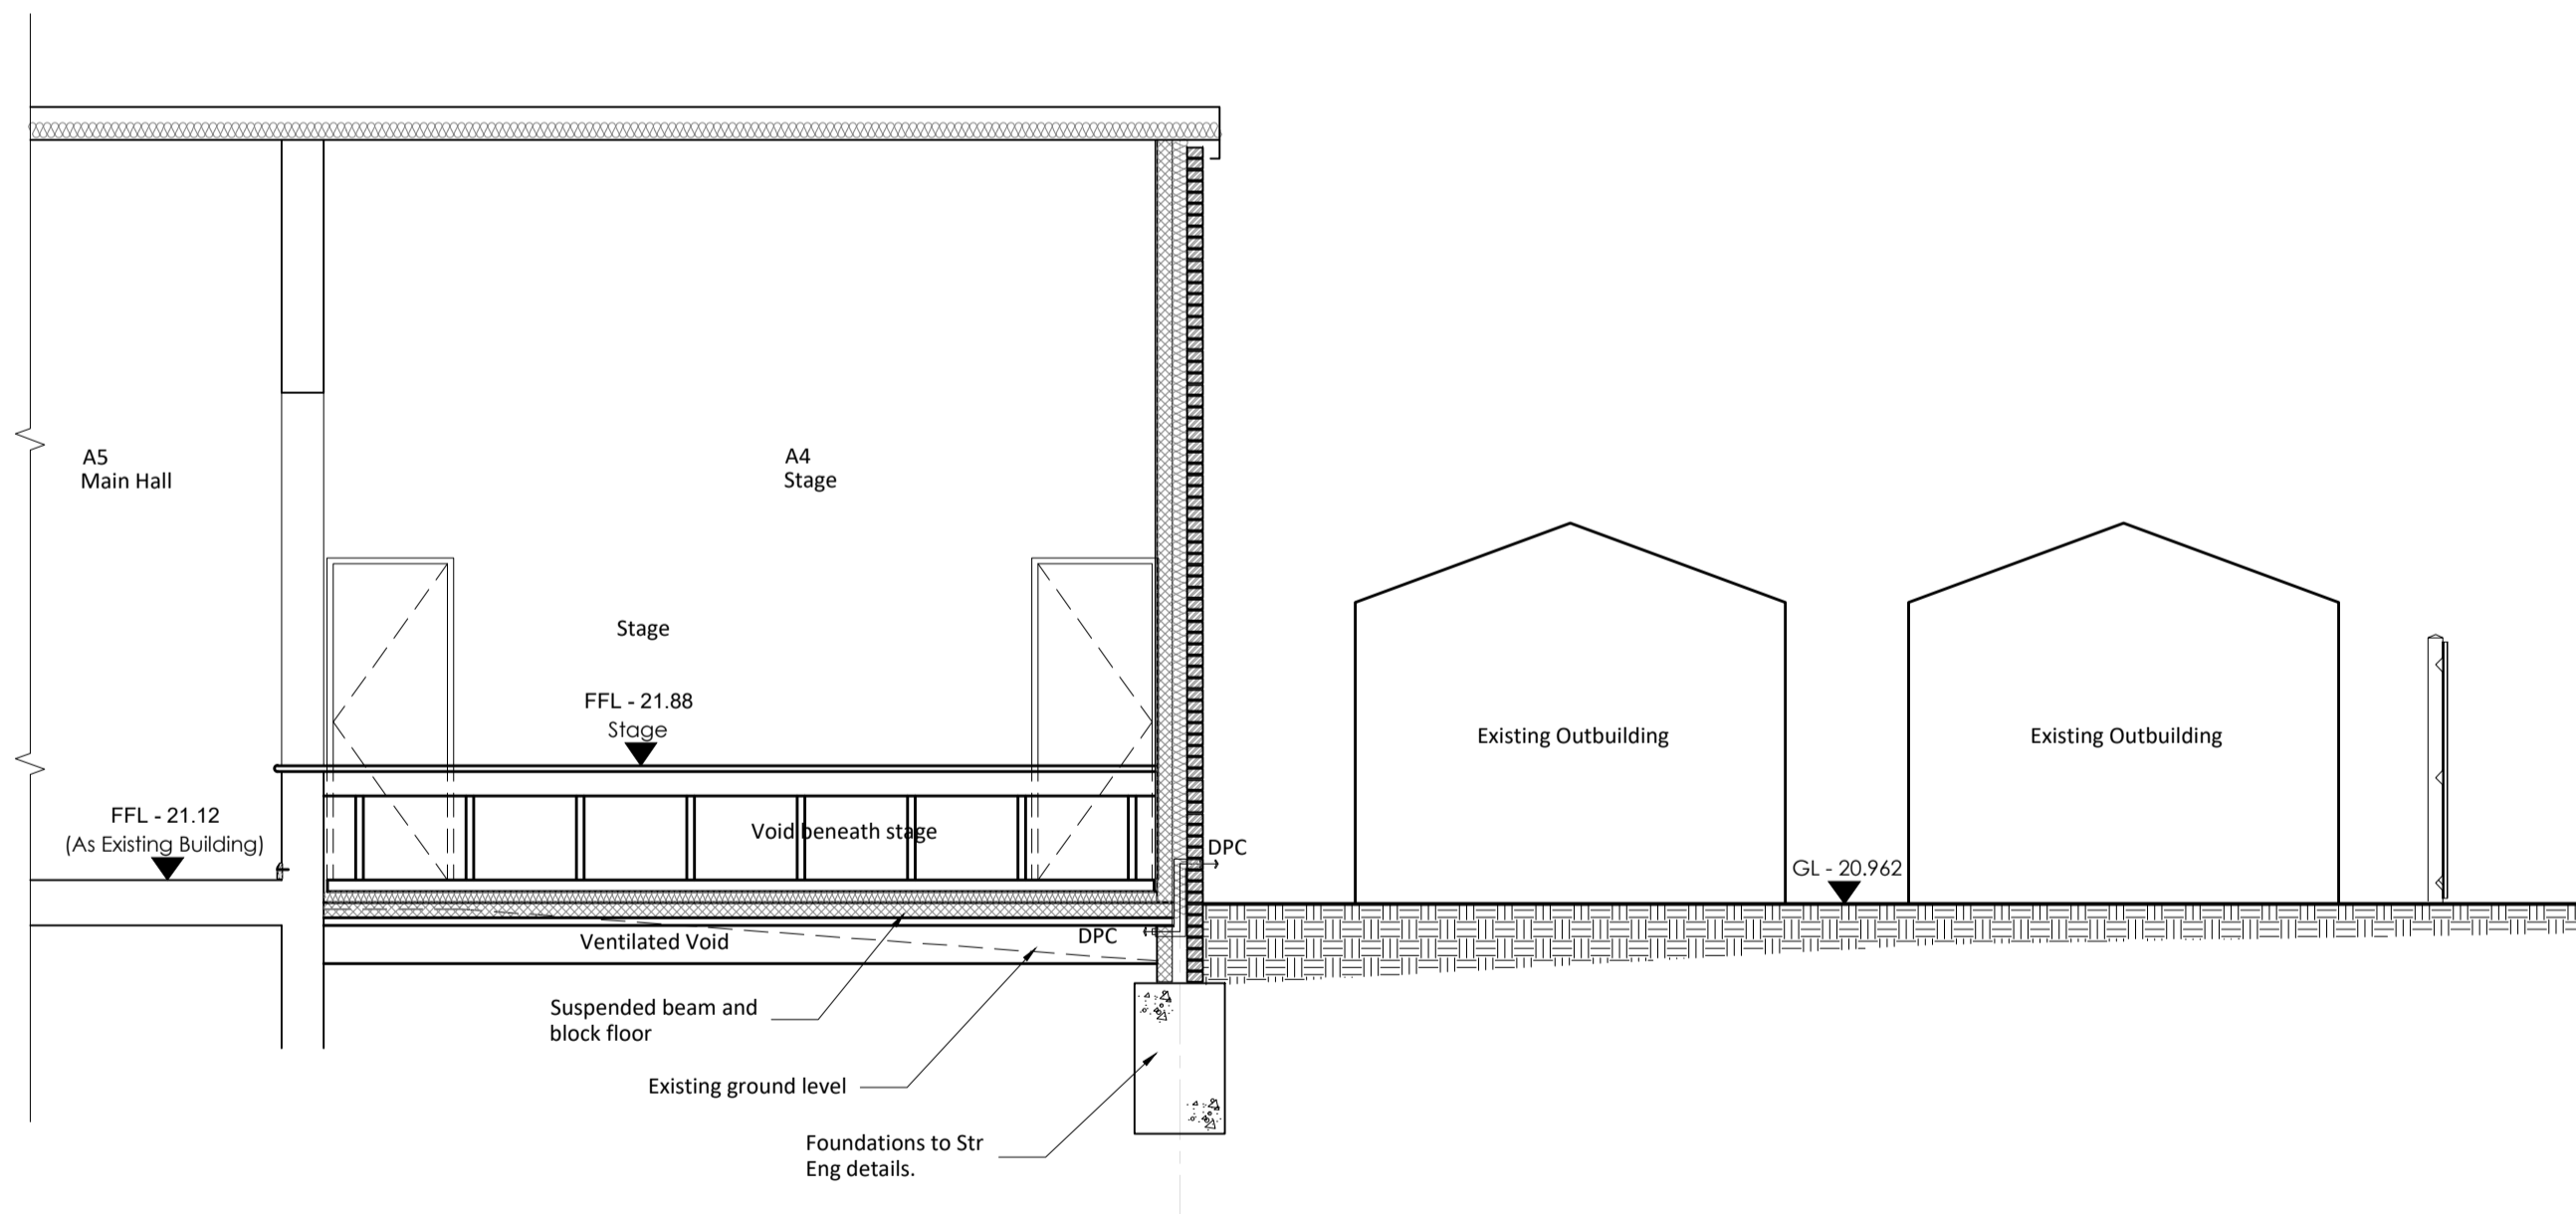

Section 6-6

1:50

rev.	description	date	chkd.
A	Minor updates & corrections.	03.07.18	

client :

Leybourne Parish Council

project :  
**Extension & Alterations at  
 Leybourne Village Hall, Little Market Row  
 West Malling ME19 5QL**

drawing title :

**Sections  
 As Proposed  
 Sheet 02**



property and construction consultants  
 windmill house // 129-130 windmill street // gravesend // kent // da12 1bl  
 info@fulkers.co.uk // www.fulkers.co.uk // 01474 369175

drawn: AS      chkd: SP      date: Feb 2018

status: **Preliminary**      scale: 1:50 @ A1

proj no : **17-1607**

drg no : **08**      rev no: **A**

**F O R A P P R O V A L**