



Rev.	Date	Designed	Drawn	Checked
T	31.01.19	EH	DA	EH

Status / Amendments

P PRELIMINARY ISSUE

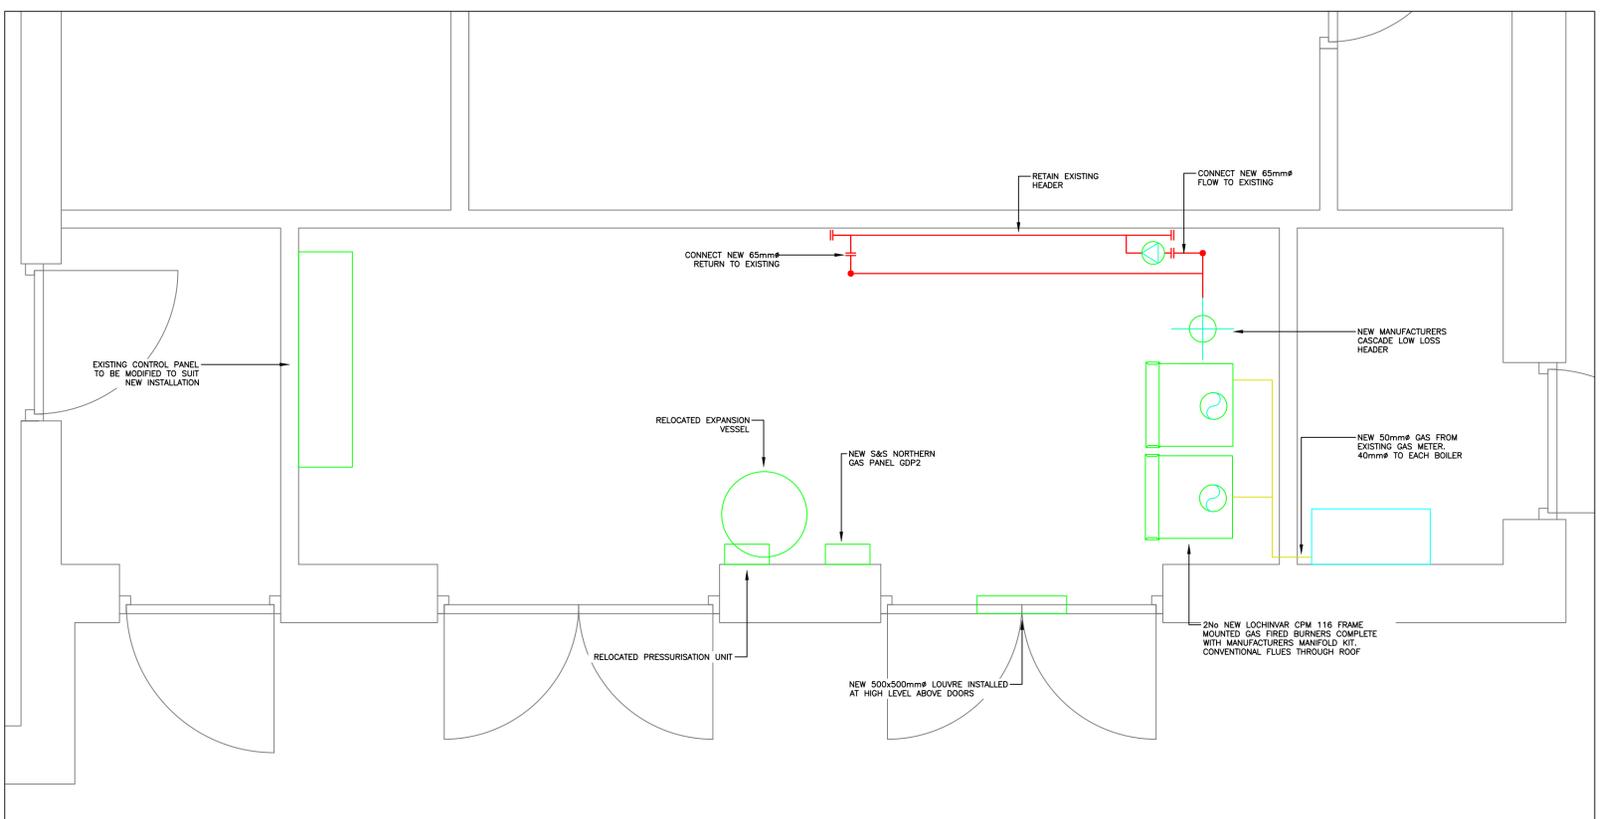

PROPOSED PLANT ROOM LAYOUT (SCALE 1:20)

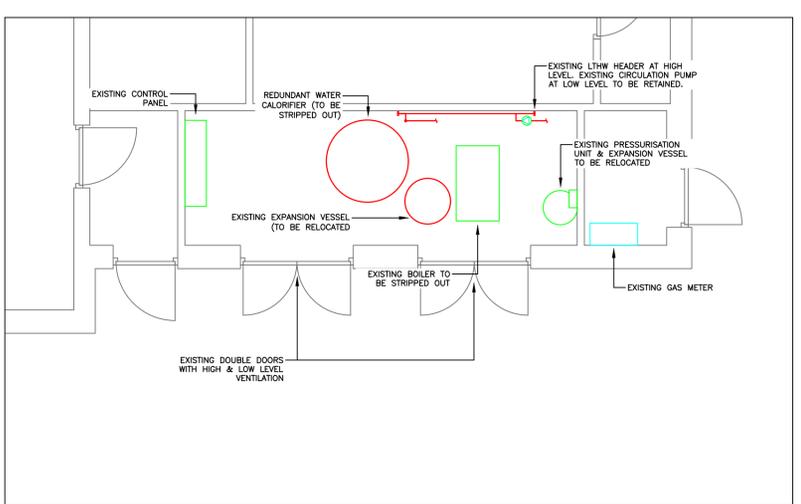

EXISTING PLANT ROOM LAYOUT (SCALE 1:50)

- NOTE:
- This drawing shall be read in conjunction with all other contract documentation.
  - Do not scale from this drawing.
  - The contractor is to verify all dimensions, tolerances and references on site prior to commencement of the works.
  - All pipe work shall be fire stopped where passing between floors.
  - All pipe work penetrating acoustic partitions shall be sealed so as to maintain the acoustic separation.

Client



Shenley Church End Parish Council  
The Cartshed, 19a Shenley Road  
Shenley Church End  
Milton Keynes  
MK5 6AB


Project Title

**MEDBOURNE PAVILION  
BOILER REPLACEMENT**

Drawing Title

**EXISTING AND PROPOSED  
PLANT ROOM LAYOUTS**

Date	31.01.19	Drawing No.	M001
Drawn	DA	Project No.	1351
Checked	EH	Revision	T
Approved	EH	Paper Size / Scale	AS SHOWN@A1

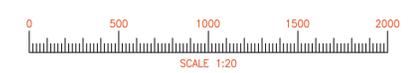


Heaton Design & Engineering Ltd  
14 Church Green, Witney,  
Oxfordshire, OX28 4AW  
Tel: +44(0) 1993 357337  
www.heatonde.co.uk