


REVISION DETAILS		DATE	DRW BY	
P	1	Revised Spatial Plan	16.10.24	DMA

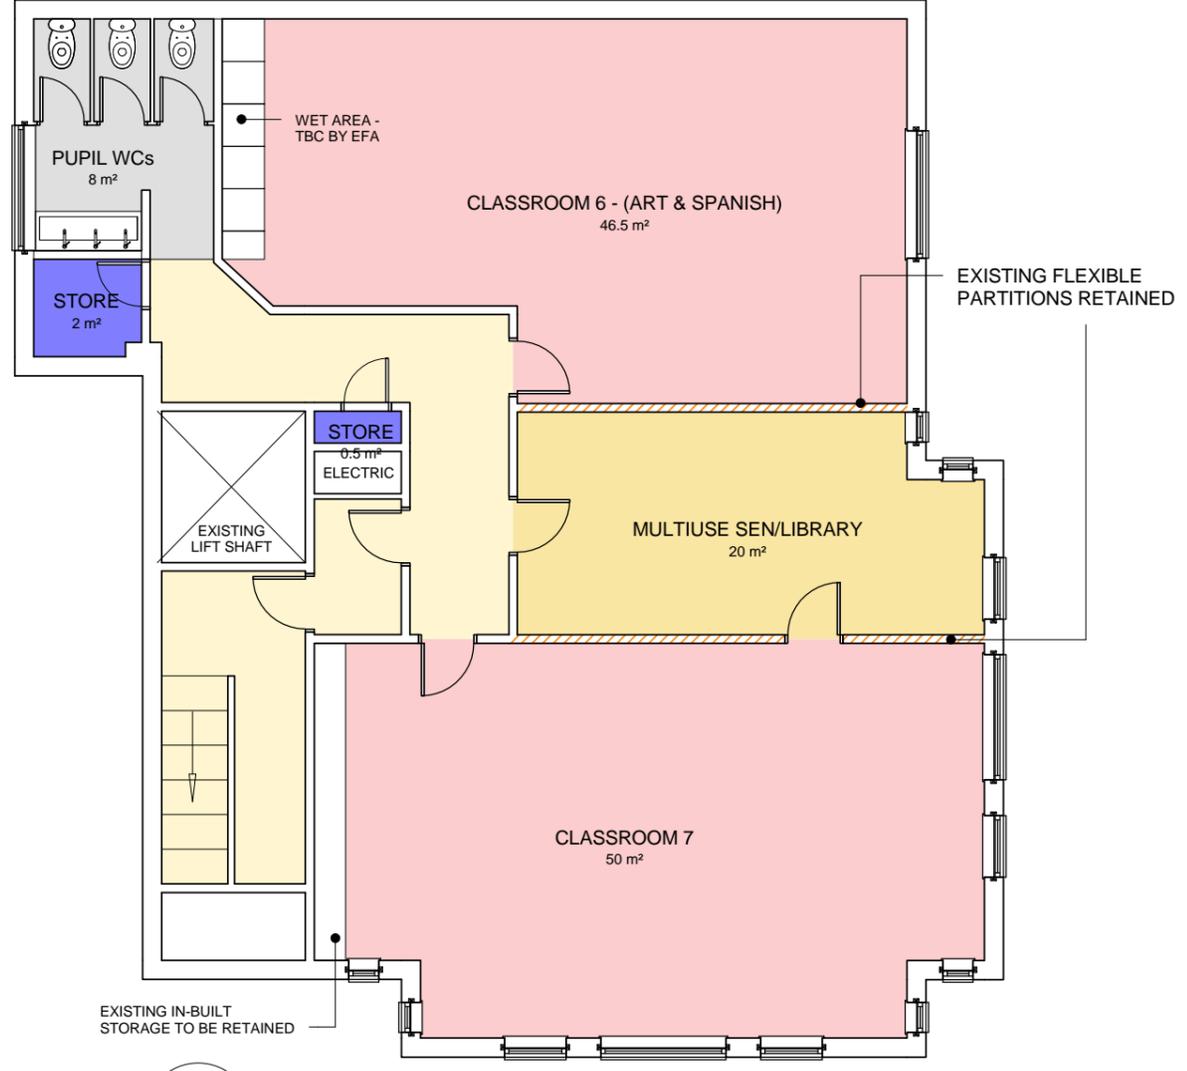

- CIRCULATION
- GENERAL TEACHING
- LARGE SPACES
- LEARNING RESOURCES
- STORAGE
- NON-NET


1

03

1 : 100

OPTION 1 - LEVEL 03

CLASSROOM 6	46.5m <sup>2</sup>
CLASSROOM 7	50m <sup>2</sup>
MULTIUSE SEN/LIBRARY	20m <sup>2</sup>
PUPIL WCs	8m <sup>2</sup>
STORE	2m <sup>2</sup>
STORE	0.5m <sup>2</sup>

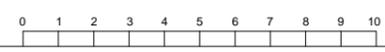

KEY	RESIDUAL RISK



ORIGINATOR davidmillerarchitects WWW.DAVID-MILLER.CO.UK	TITLE OPTION 1 - LEVEL 03
---	------------------------------

Minerva Primary School 33-35 Praed Street, London	PURPOSE OF ISSUE FOR INFORMATION	STATUS: P 1	REVISION: P 1
JOB NO. 429	SCALE 1 : 100@A1	DRAWN KM	CHECKED DMA
PROJECT MPS	ORIGINATOR DMA	ZONE ALL	LEVEL TYPE 00/01 GA

PROJECT	ORIGINATOR	ZONE	LEVEL TYPE	ROLE	DOC NO
MPS	DMA	ALL	00/01 GA	A	02006