


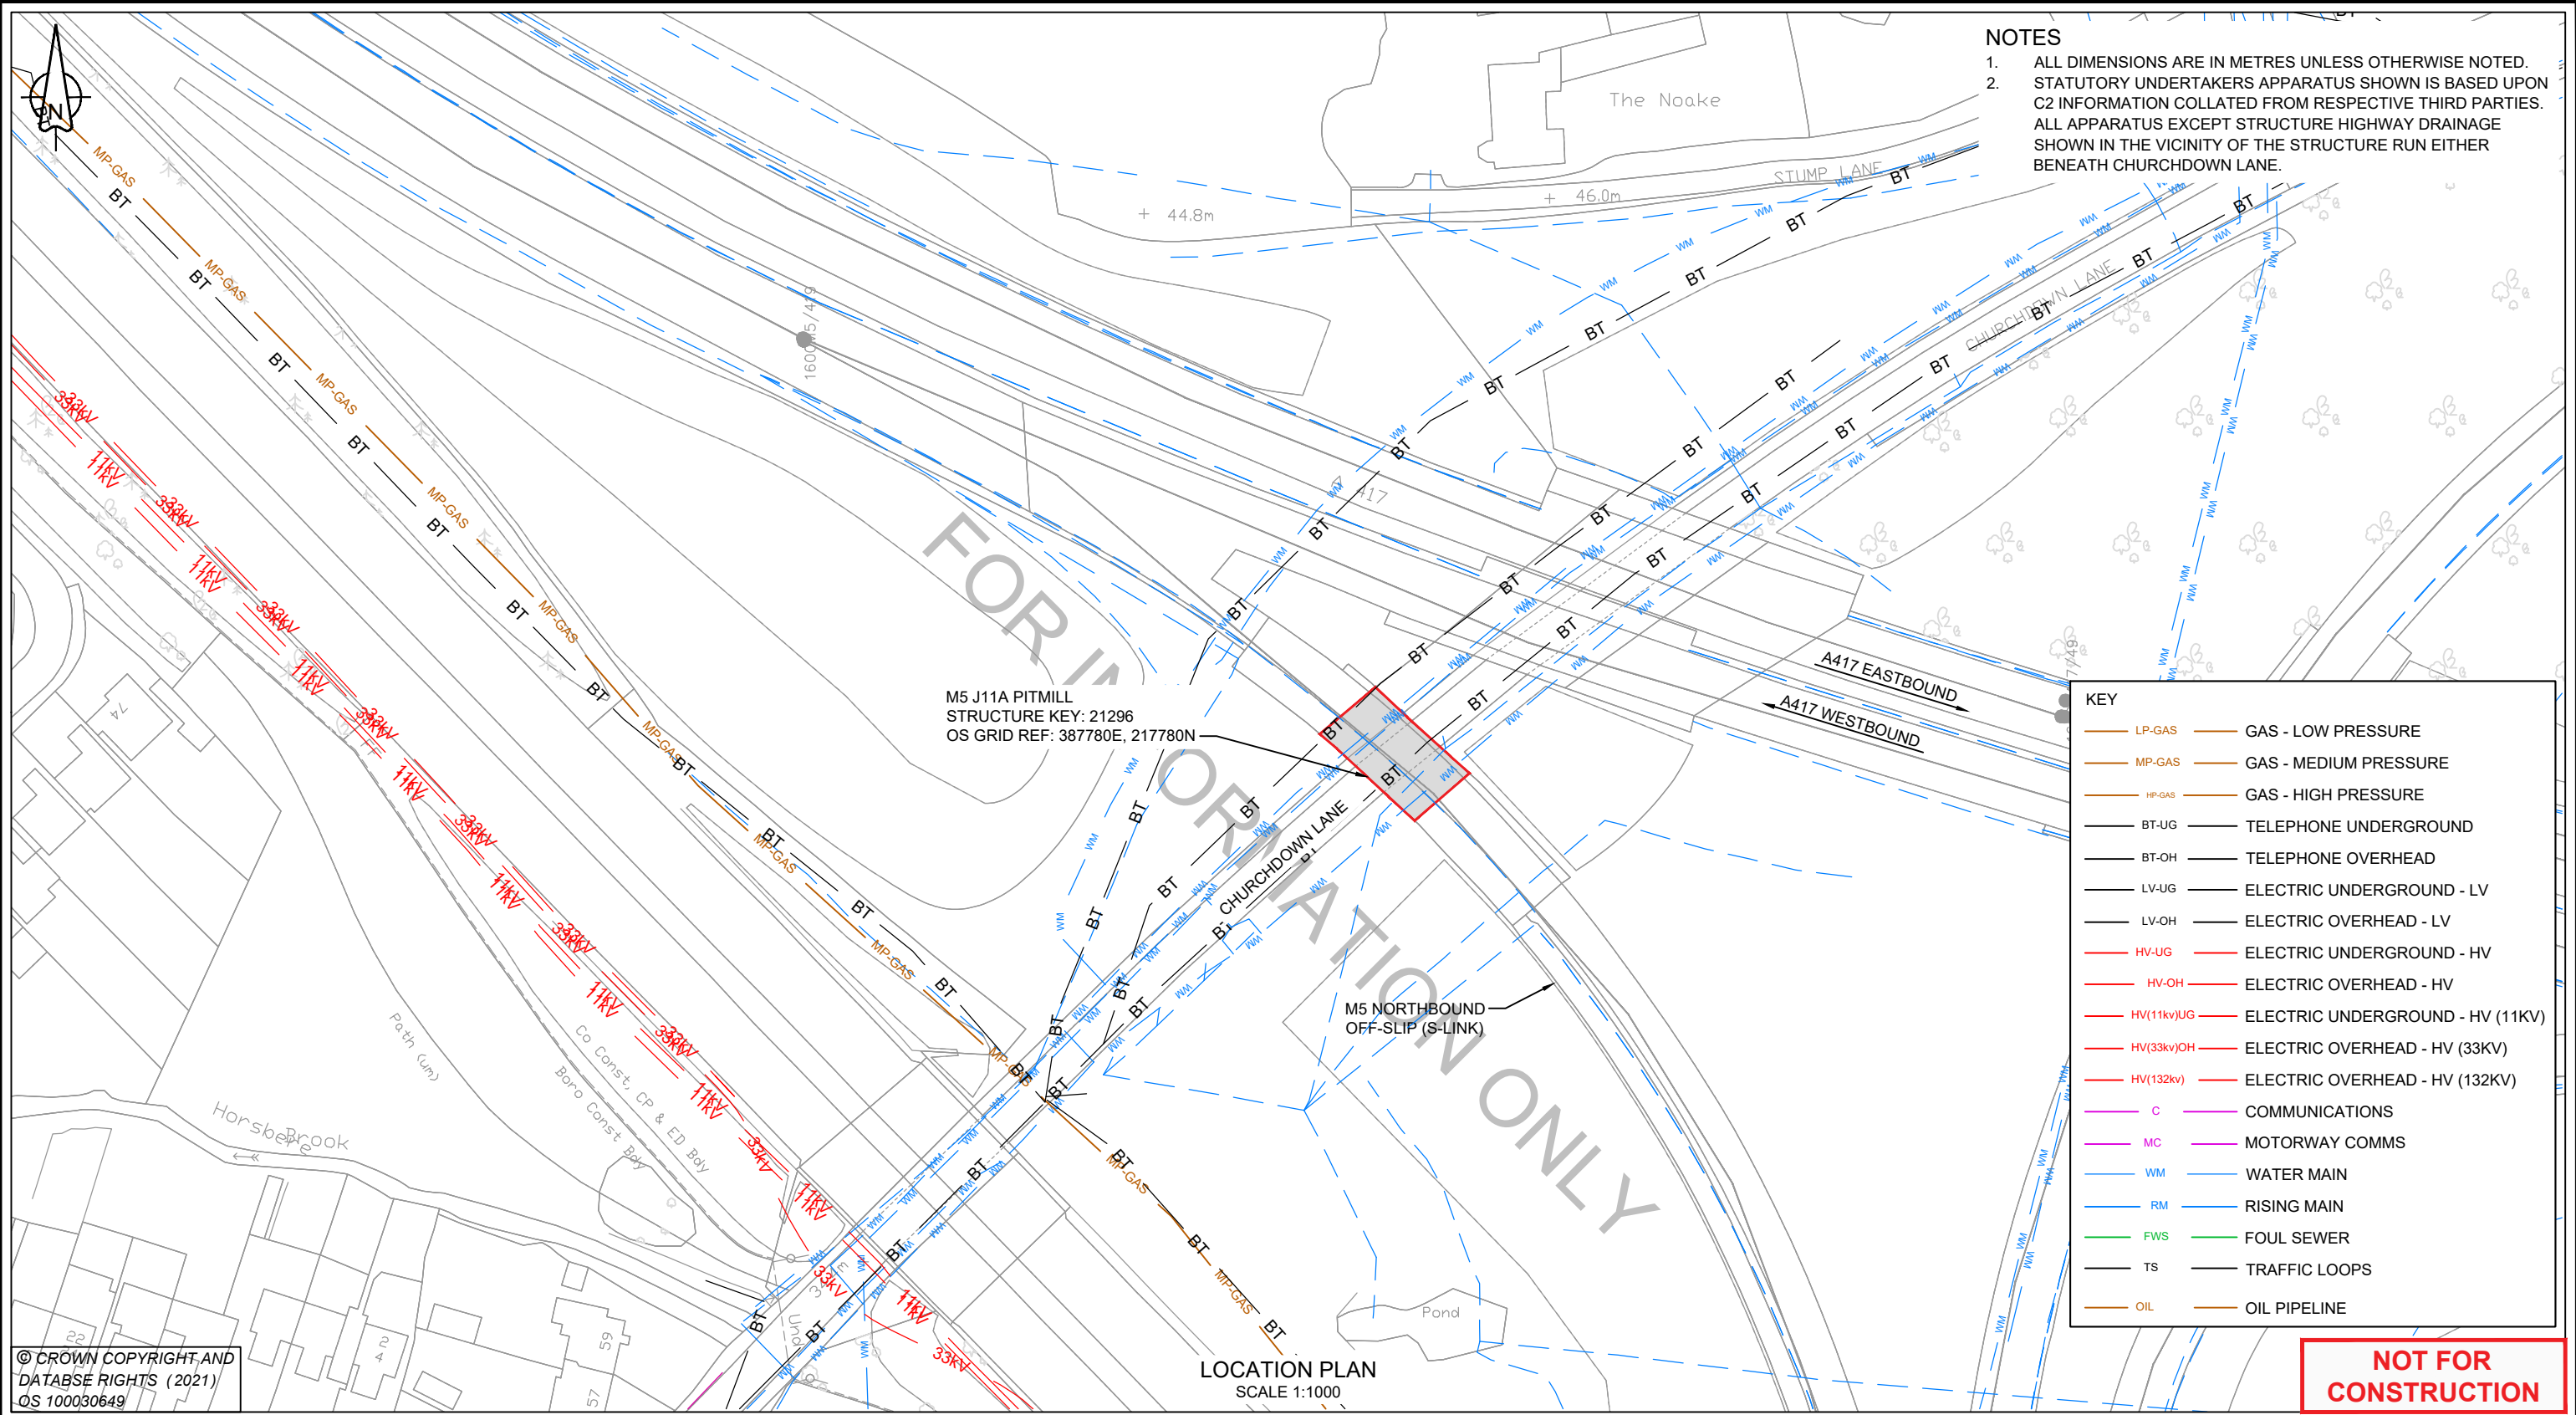

NOTES

1. ALL DIMENSIONS ARE IN METRES UNLESS OTHERWISE NOTED.

2. STATUTORY UNDERTAKERS APPARATUS SHOWN IS BASED UPON C2 INFORMATION COLLATED FROM RESPECTIVE THIRD PARTIES. ALL APPARATUS EXCEPT STRUCTURE HIGHWAY DRAINAGE SHOWN IN THE VICINITY OF THE STRUCTURE RUN EITHER BENEATH CHURCHDOWN LANE.

KEY	
LP-GAS	GAS - LOW PRESSURE
MP-GAS	GAS - MEDIUM PRESSURE
HP-GAS	GAS - HIGH PRESSURE
BT-UG	TELEPHONE UNDERGROUND
BT-OH	TELEPHONE OVERHEAD
LV-UG	ELECTRIC UNDERGROUND - LV
LV-OH	ELECTRIC OVERHEAD - LV
HV-UG	ELECTRIC UNDERGROUND - HV
HV-OH	ELECTRIC OVERHEAD - HV
HV(11kv)UG	ELECTRIC UNDERGROUND - HV (11KV)
HV(33kv)OH	ELECTRIC OVERHEAD - HV (33KV)
HV(132kv)	ELECTRIC OVERHEAD - HV (132KV)
C	COMMUNICATIONS
MC	MOTORWAY COMMS
WM	WATER MAIN
RM	RISING MAIN
FWS	FOUL SEWER
TS	TRAFFIC LOOPS
OIL	OIL PIPELINE

© CROWN COPYRIGHT AND DATABASE RIGHTS (2021)
OS 100030649

LOCATION PLAN
SCALE 1:1000

NOT FOR CONSTRUCTION

CLIENT

AGENT

PROJECT NAME			M5 J11A PITMILL DECK REFURBISHMENT		
DRAWING TITLE			STATUTORY UNDERTAKERS INFORMATION		
REFERENCE	SCALE :		1:1000		DRAWING STATUS
	DIMENSIONS :		m		WORK IN PROGRESS
	COPYRIGHT		©KIER		PRELIMINARY
	ORIG DWG SIZE:		A3		CONSTRUCTION
	SUITABILITY: S2		FOR INFORMATION		AS-BUILT

P01	FOR INFORMATION.	JB	HM	AM	AM	11/02/2021
REV	DETAILS	DRWN	DES	CHKD	APPD	DATE
DRAWING NUMBER						KIER PROJECT REFERENCE HE605473 REVISION P01
PROJECT	HE605473	ORIGINATOR	KIER	VOLUME	SBR	
M5_BR_21296	LOCATION	DR	CB	010002	NUMBER	