


INDICATIVE SINGLE CLASSROOM LAYOUT - WITH SINK

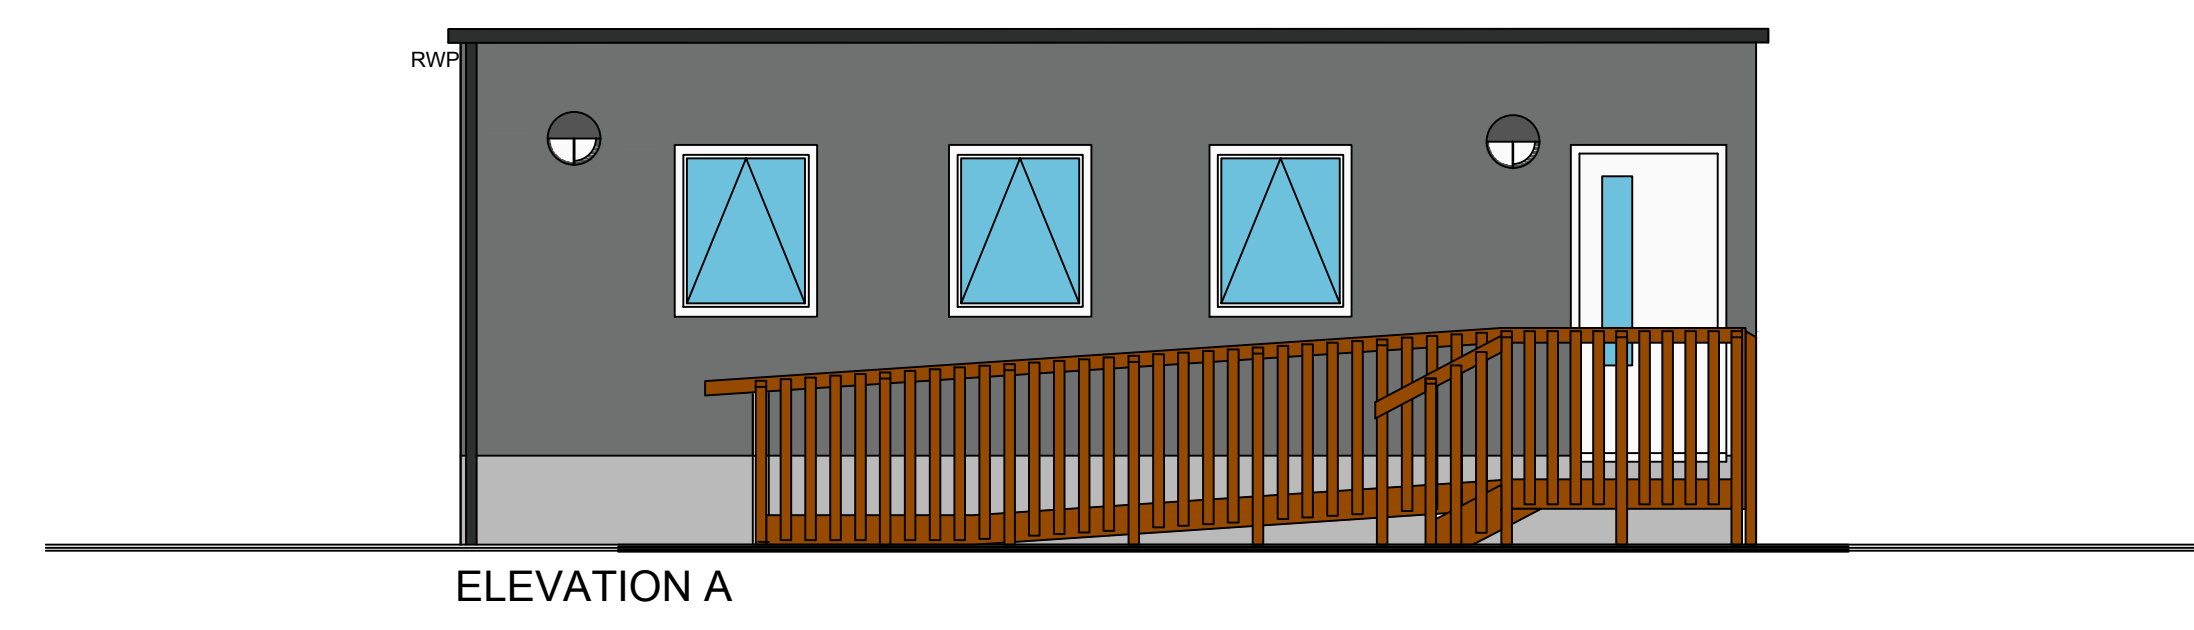


ELEVATION A

Ramp Shown
Indicative. Actual
Size To Suit Site
Conditions



ELEVATION B

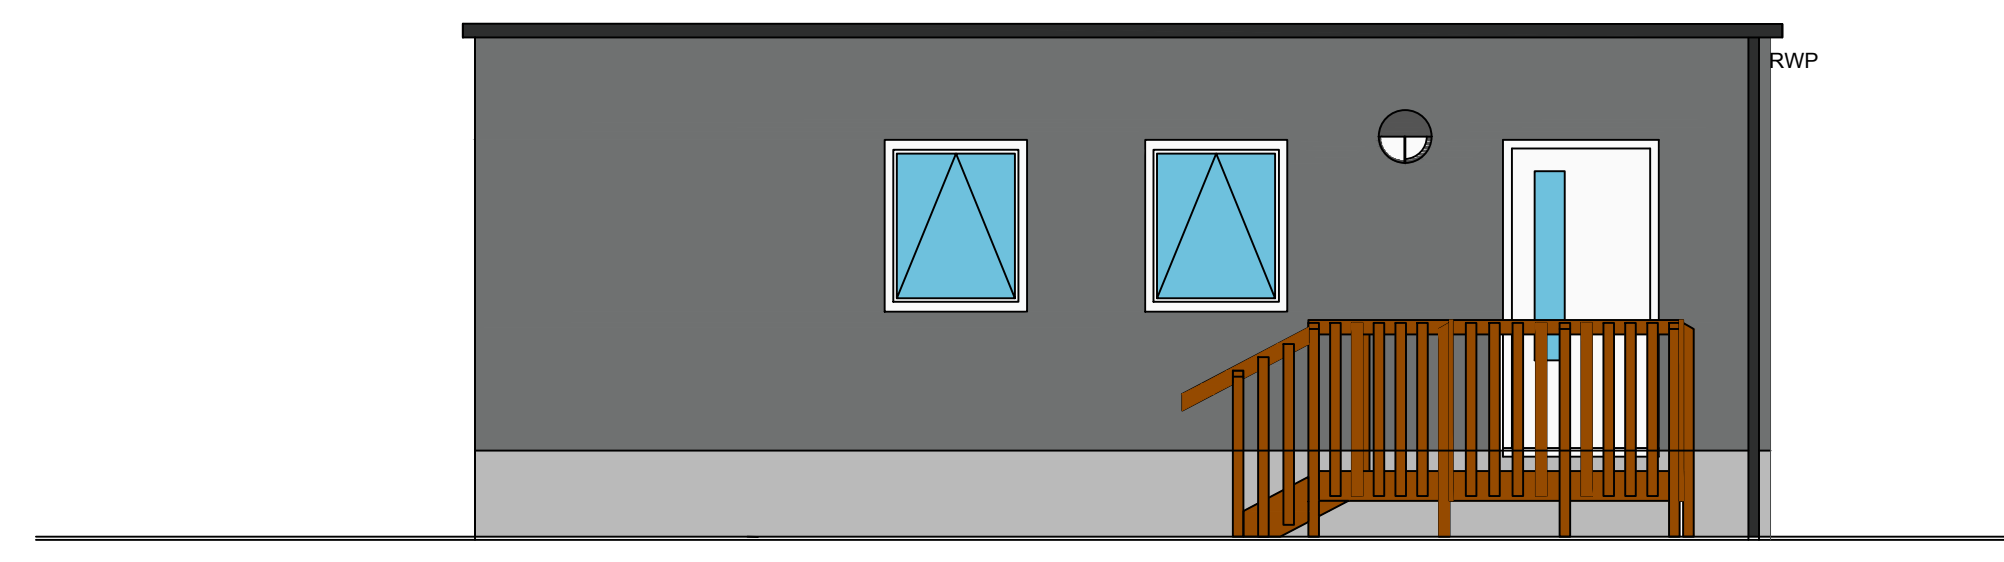


ELEVATION C




ELEVATION D

LEGEND

- 1500 SINGLE DIFFUSER STRIPLIGHT
- 28W INT ROUND BULKHEAD LIGHT
- 28W EXT ROUND BULKHEAD LIGHT
- EMERGENCY PACK
- NON-MAINTAINED EMERGENCY LIGHT
- 1 GANG 1 WAY LIGHT SWITCH
- 2 GANG 2 WAY LIGHT SWITCH
- 2kW CONVECTOR HEATER
- 1kW DOWNFLOW HEATER
- DOUBLE SWITCHED SOCKET OUTLET
- ROOM STAT
- FROST STAT
- FUSED SPUR
- 20A DOUBLE POLE SWITCH
- FAN ISOLATOR
- 10 LITRE MULTIPoint WATER HEATER
- DISTRIBUTION BOARD
- TIME SWITCH
- SINGLE DATA POINT
- CEILING MOUNTED EXTRACT FAN
- SOIL VENT PIPE
- INCOMING MAINS WATER
- INT DISABLED ALARM
- PAPER TOWEL DISPENSER
- SOAP DISPENSER
- TOILET ROLL HOLDER
- DOOR CLOSER / HOLDER / STOP / VISION PANEL

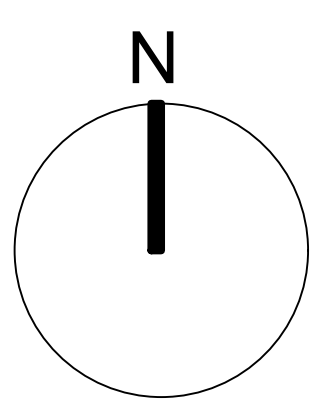

Overall GIFA: 73msq

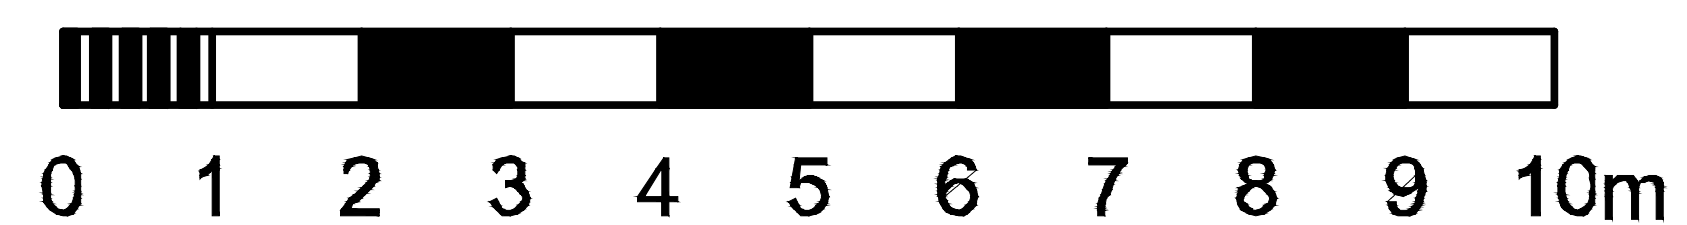

title
Indicative Single Classroom Layout
With Sink

drawn: NH
date: October 2018
scale: 1/50 @A1
plan no. DFE_002