


Existing Layout & Demolitions 1:50



Existing Services 1:50

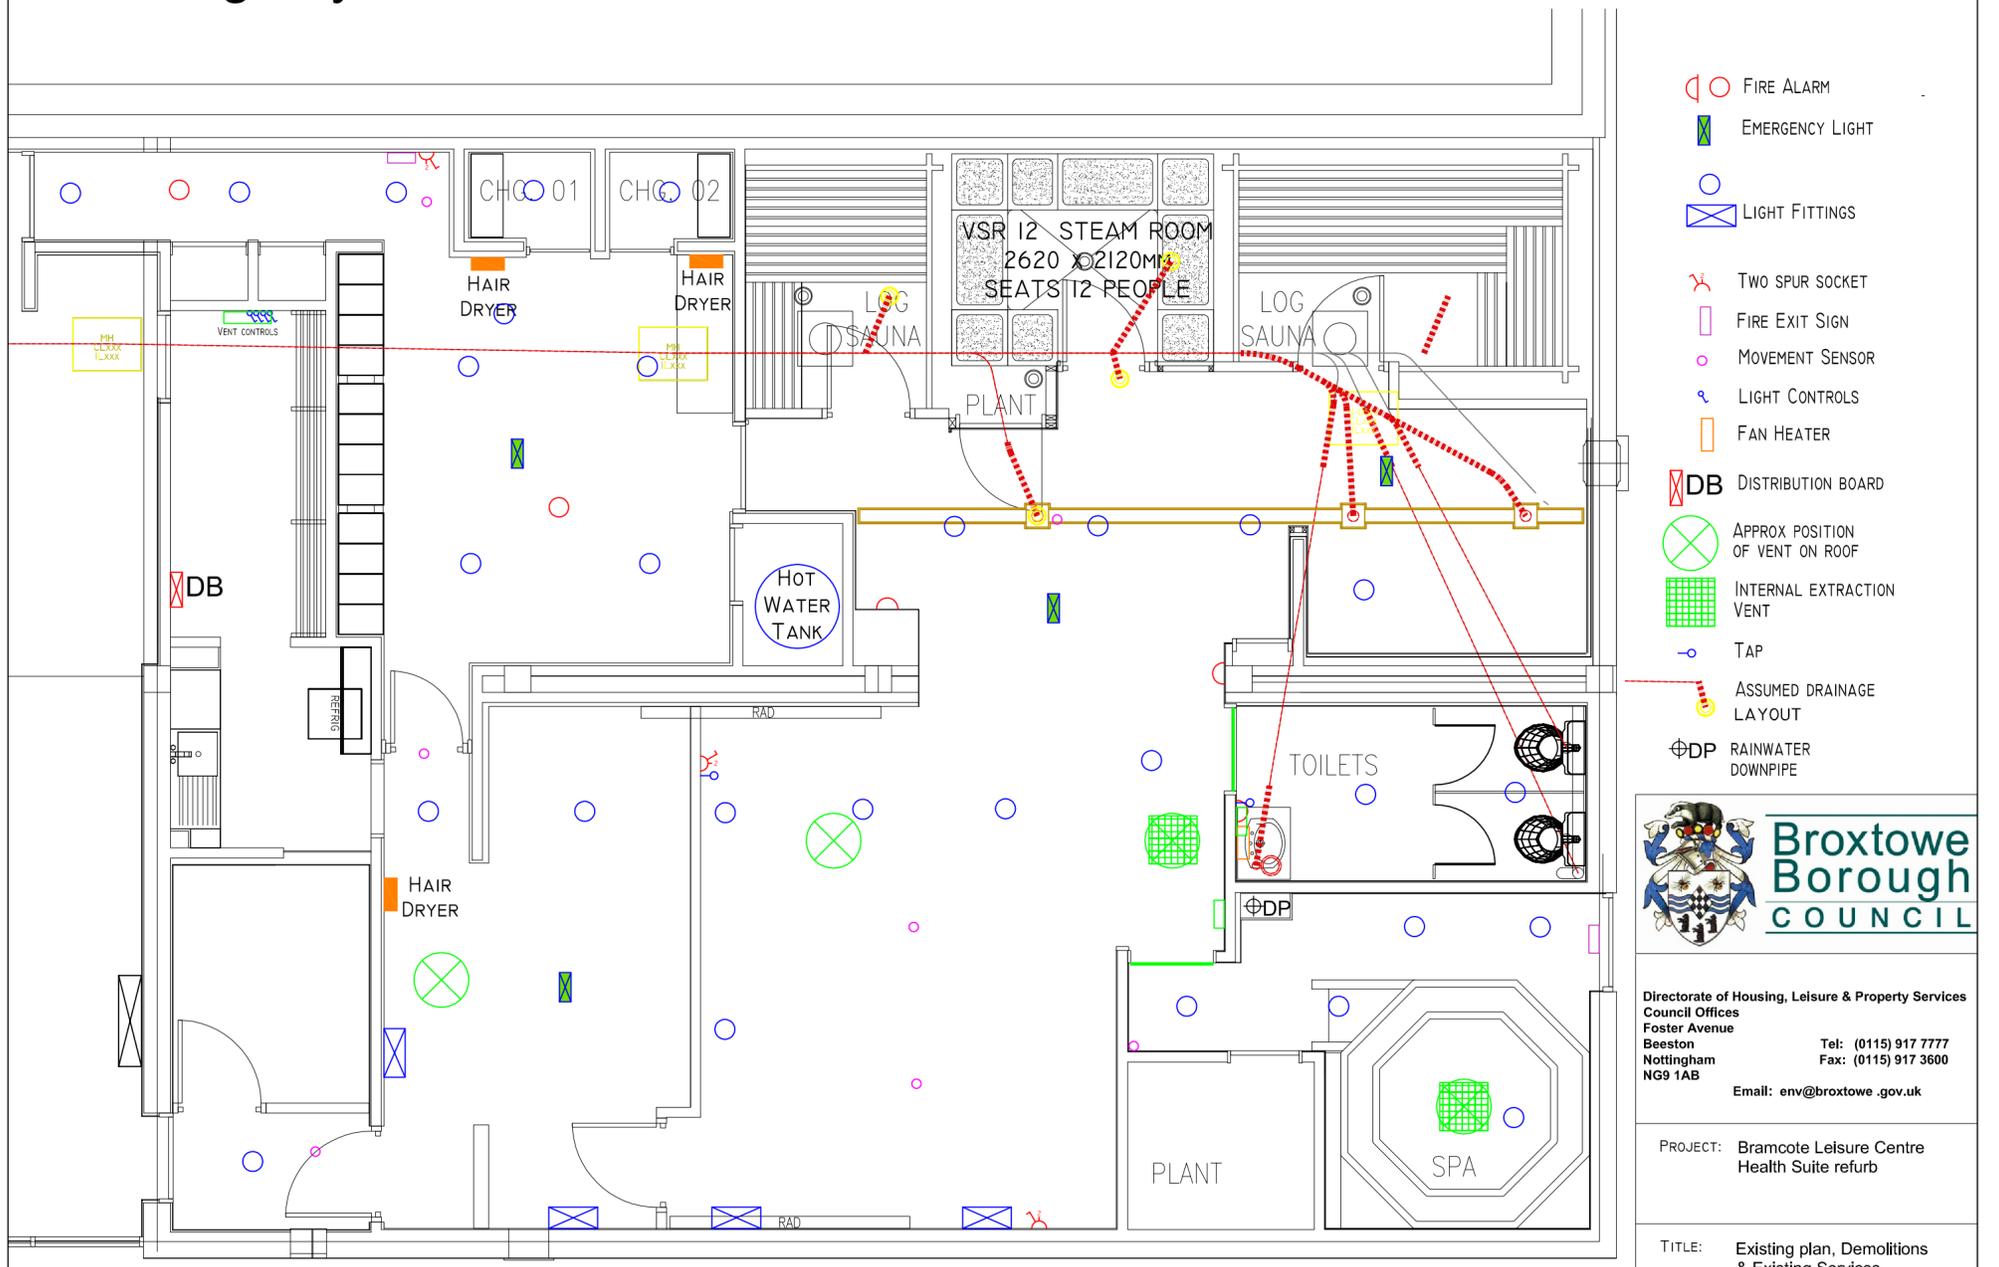

Directorate of Housing, Leisure & Property Services
 Council Offices
 Foster Avenue
 Beeston
 Nottingham
 NG9 1AB
 Tel: (0115) 917 7777
 Fax: (0115) 917 3600
 Email: env@broxtowe.gov.uk

PROJECT: Bramcote Leisure Centre Health Suite refurb

TITLE: Existing plan, Demolitions & Existing Services

SCALE: 1:50 DATE: 14/12/2016

DRAWN: SG CHECK: KJ SIZE: A2

DWG No: CW17.017.003