


Notes.  
All dimensions and levels on site are to be checked prior to commencement of work.  
This drawing is the copyright of Paul Edwards Architecture.




FRONT ELEVATION

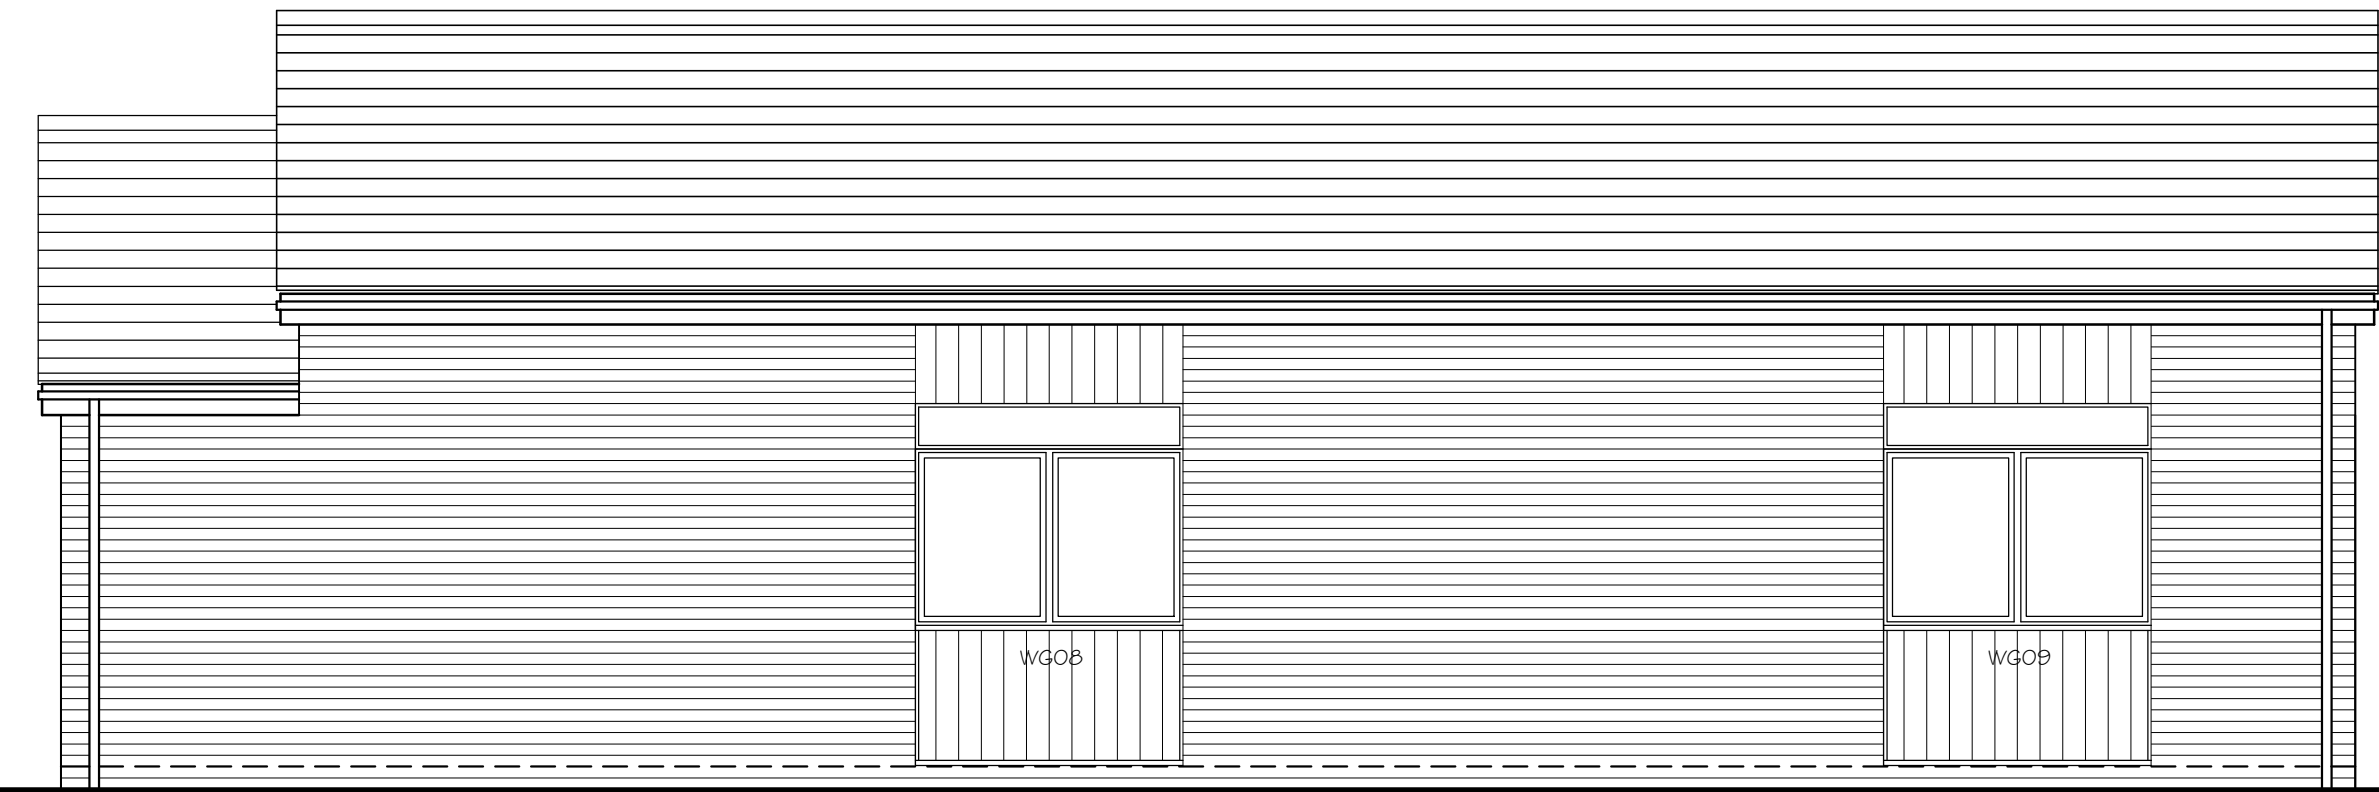

SIDE ELEVATION



REAR ELEVATION

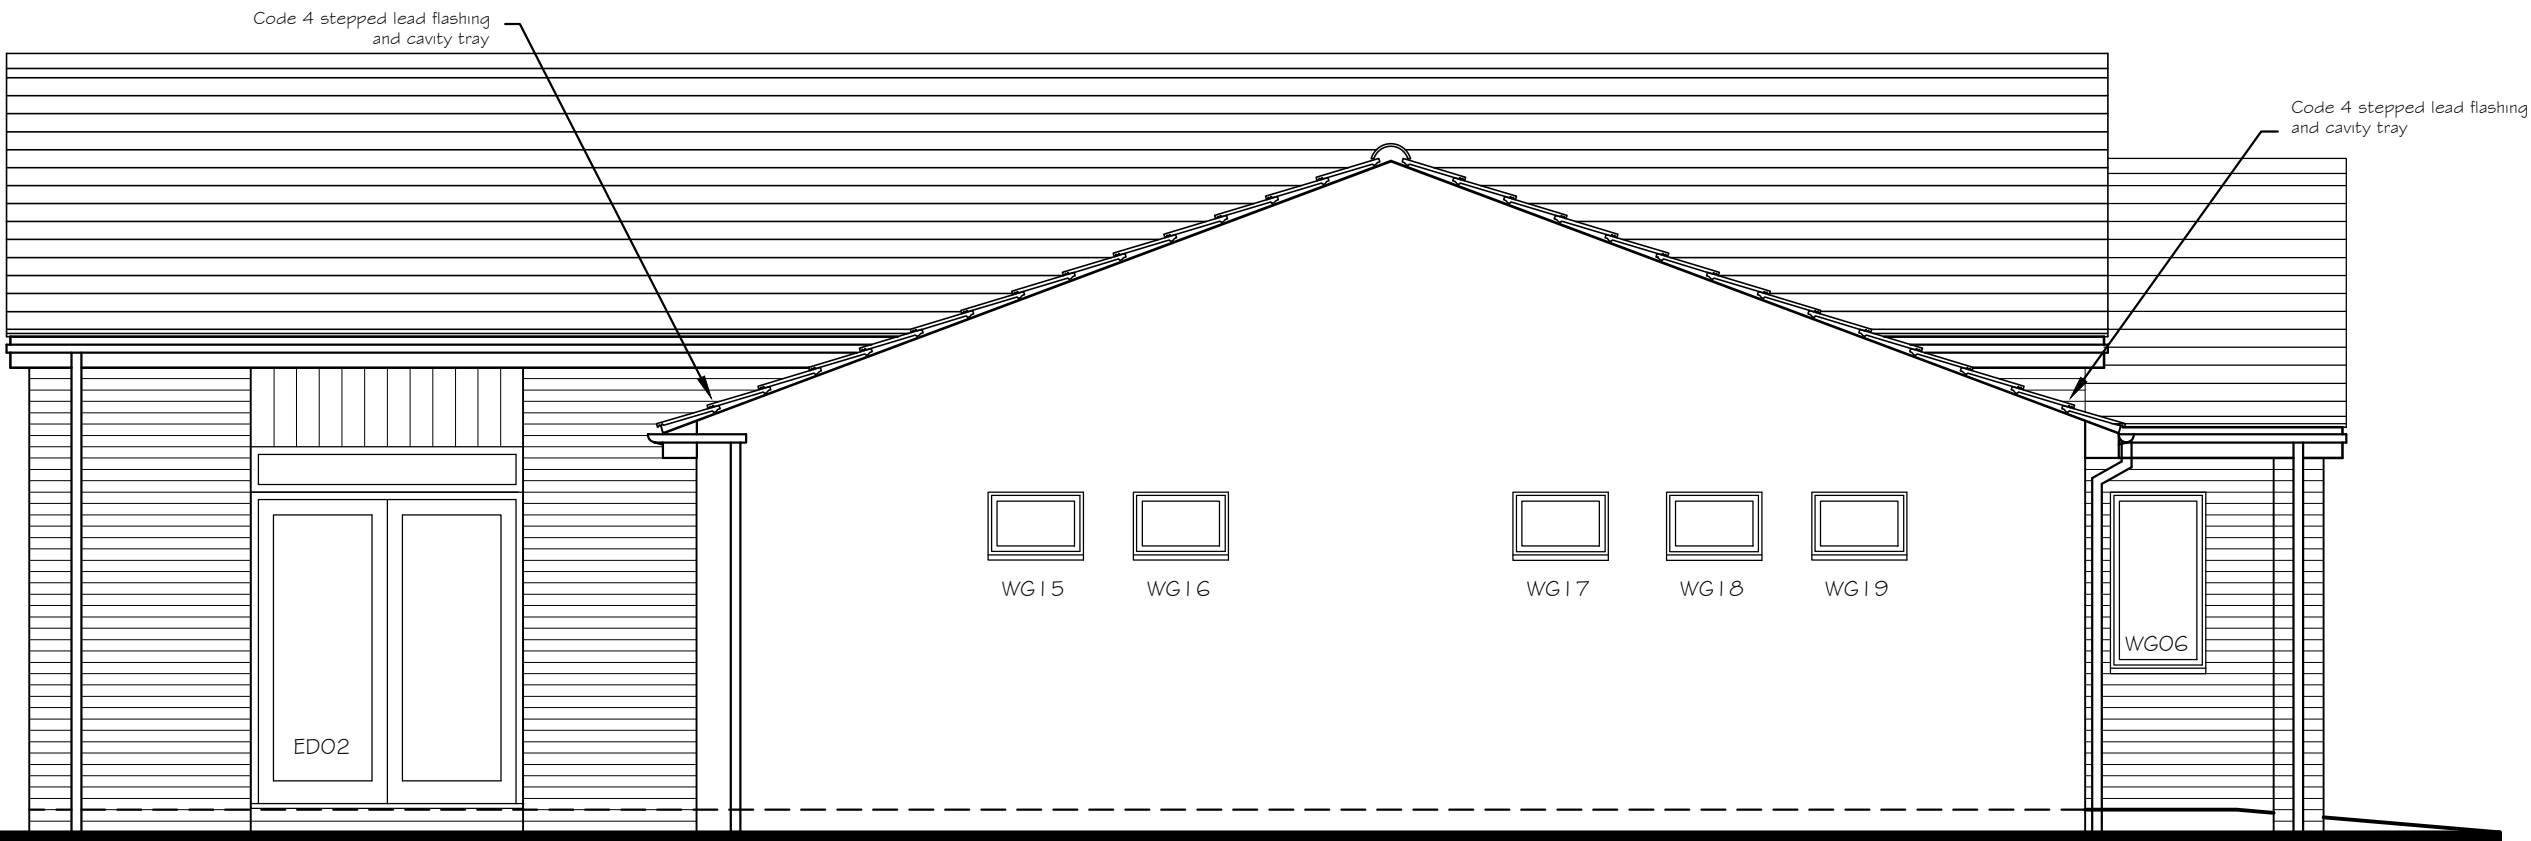

SIDE ELEVATION

Rev P1: Dec 2020 – Preliminary issue

Project  
**Pavilion Extension  
Arborfield Park  
Swallowfield Road  
Arborfield, Berks.**

Client  
**Arborfield & Newlands  
Parish Council**

Drawing  
**General Arrangement- Proposed  
Elevations**

Scale **1:50** Date **Dec 2020**

  
**Paul Edwards Architecture**  
12 Sandy Lane, Barkham, Wokingham, Berks. RG41 4DB  
Tel: 0118-977-2925 Mob: 07831 837415 E-mail :  
paul@pauledwardsarchitecture.co.uk

Job **2527** Dwg. **13 P1**

CAD REF:PROJECTS CAD-REF

P R E L I M I N A R Y