


Devonshire Quarter Signage and Wayfinding

Stage 3 - External Sign Specification

Devonshire Quarter
 External Sign Location Plan
 V.6 November 2018

Locations requiring power:
 Isolated 240V/5amp power cable feed
 positioned at top/centre of foundation
 slab with with 1000mm over/extra
 cable.

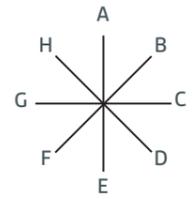

Finger Post Directions



Devonshire Quarter Map Monolith

Design Intent Drawing
Drawing Number: DQ.001
Scale 1:10 @ A2

General Notes

- This drawing is provided to exhibit design intent only.
- Shop drawings supplied by the manufacturer and approved by project consultant and client are to provide the final specification document for this sign. Shop drawings to indicate fabrication and fastening methods approved by a qualified engineer.
- All sign content shown is for visualisation purposes only. All final content will be unique to its location, approved artwork will be supplied to manufacturer by the project consultant.
- All dimensions are in millimeters - do not scale from this drawing.
- Manufacturer to ensure stability and build ability aspects suitable to local conditions such as a seafloor environment
- Manufacturer to ensure signs comply with applicable codes of practice, safety standards and regulations.

Plan view of in-ground base plate, etched legend




GRAPHICS
Both sides of sign
10mm low iron toughened glass
Reverse applied graphics
6 x anti tap marks
Gloss is inset into node and sits flush
5mm shadow gap to all edges

ILLUMINATION
Illuminated map to both sides.
Illumination to consist of
prismax panel and linear white LED,
mains power feed and integral
transformer and isolator.


SINGLE SIDED SIGN
Has stainless steel infill
panel on reverse

NODE STRUCTURE
Fabricated 316 grade shot peened stainless steel
node structure with etched logo to both sides

316 grade shot peened stainless steel cover plate

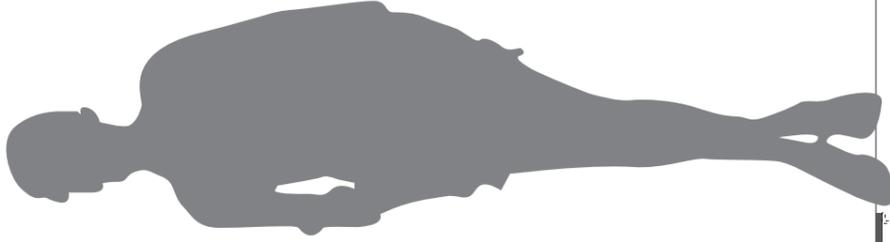

200 to F/F

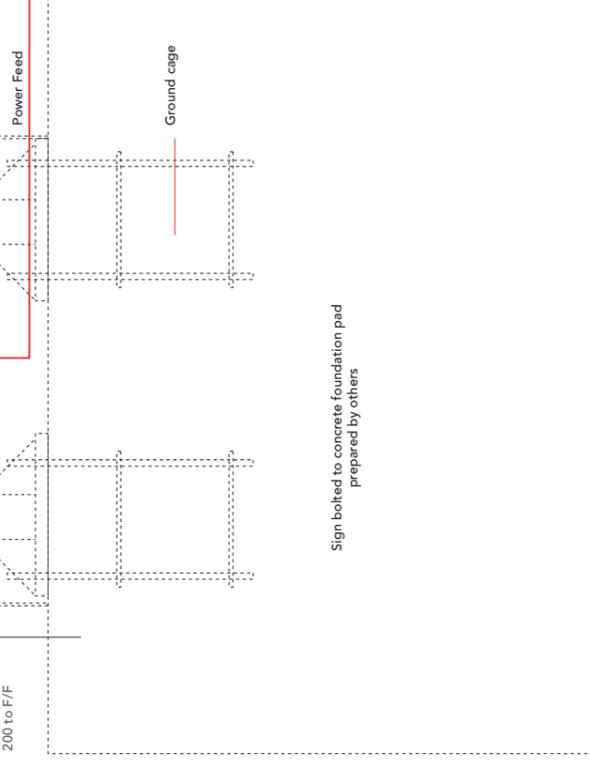

Sign bolted to concrete foundation pad
prepared by others

Sign bolted to concrete foundation pad
prepared by others



Devonshire Quarter Building Identification Totem

Design Intent Drawing
Drawing Number: DQ.002
Scale 1:10 @ AZ

General Notes

- This drawing is provided to exhibit design intent only.
- Shop drawings supplied by the manufacturer and approved by project consultant and client are to provide the final specification and document for this sign. Shop drawings to indicate fabrication and fastening methods approved by a qualified engineer.
- All sign content shown is for visualisation purposes only.
- All final content will be unique to its location, approved artwork will be supplied to manufacturer by the project consultant.
- All dimensions are in millimeters - do not scale from this drawing.
- Manufacturer to ensure stability and build ability aspects suitable to local conditions such as a seafront environment
- Manufacturer to ensure signs comply with applicable codes of practice, safety standards and regulations.

Plan view of in-ground base plate, etched legend

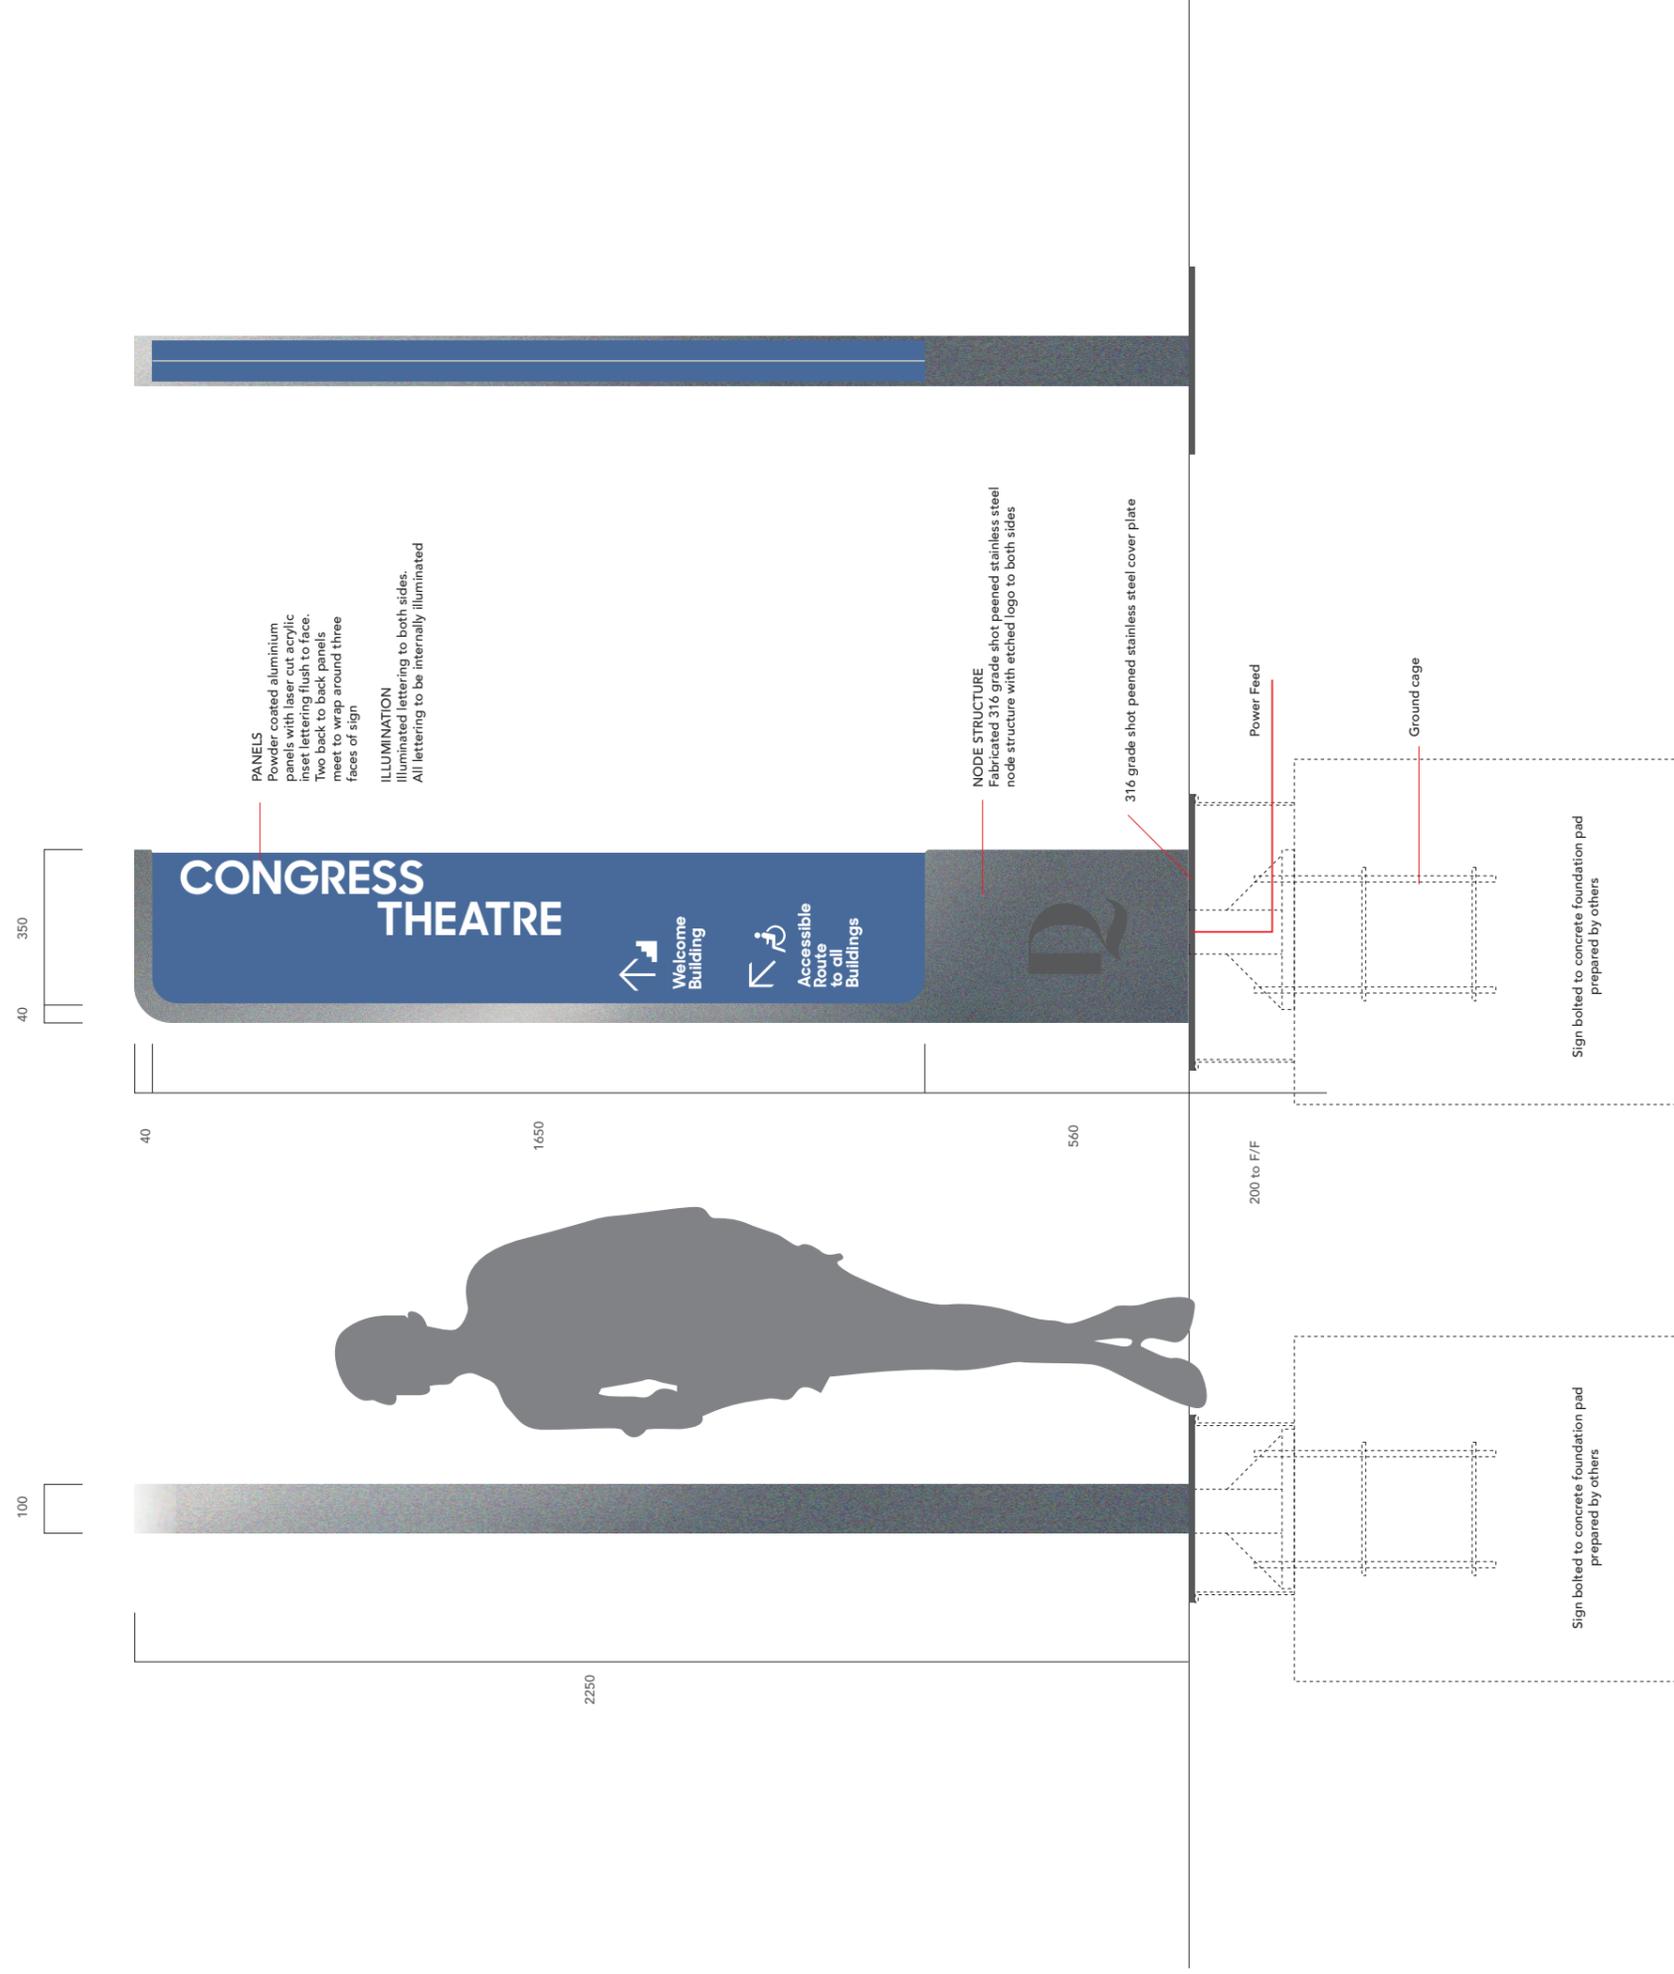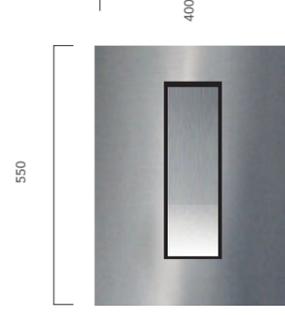



Devonshire Quarter Small Building Identification Totem

Design Intent Drawing
Drawing Number: DQ.003
Scale 1:10 @ AZ

General Notes


- This drawing is provided to exhibit design intent only.
- Shop drawings supplied by the manufacturer and approved by project consultant and client are to provide the final specification document for this sign. Shop drawings to indicate fabrication and fastening methods approved by a qualified engineer.
- All sign content shown is for visualisation purposes only.
- All final content will be unique to its location, approved artwork will be supplied to manufacturer by the project consultant.
- All dimensions are in millimeters - do not scale from this drawing.
- Manufacturer to ensure stability and build ability aspects suitable to local conditions such as a seafont environment
- Manufacturer to ensure signs comply with applicable codes of practice, safety standards and regulations.

Plan view of in-ground base plate, etched legend

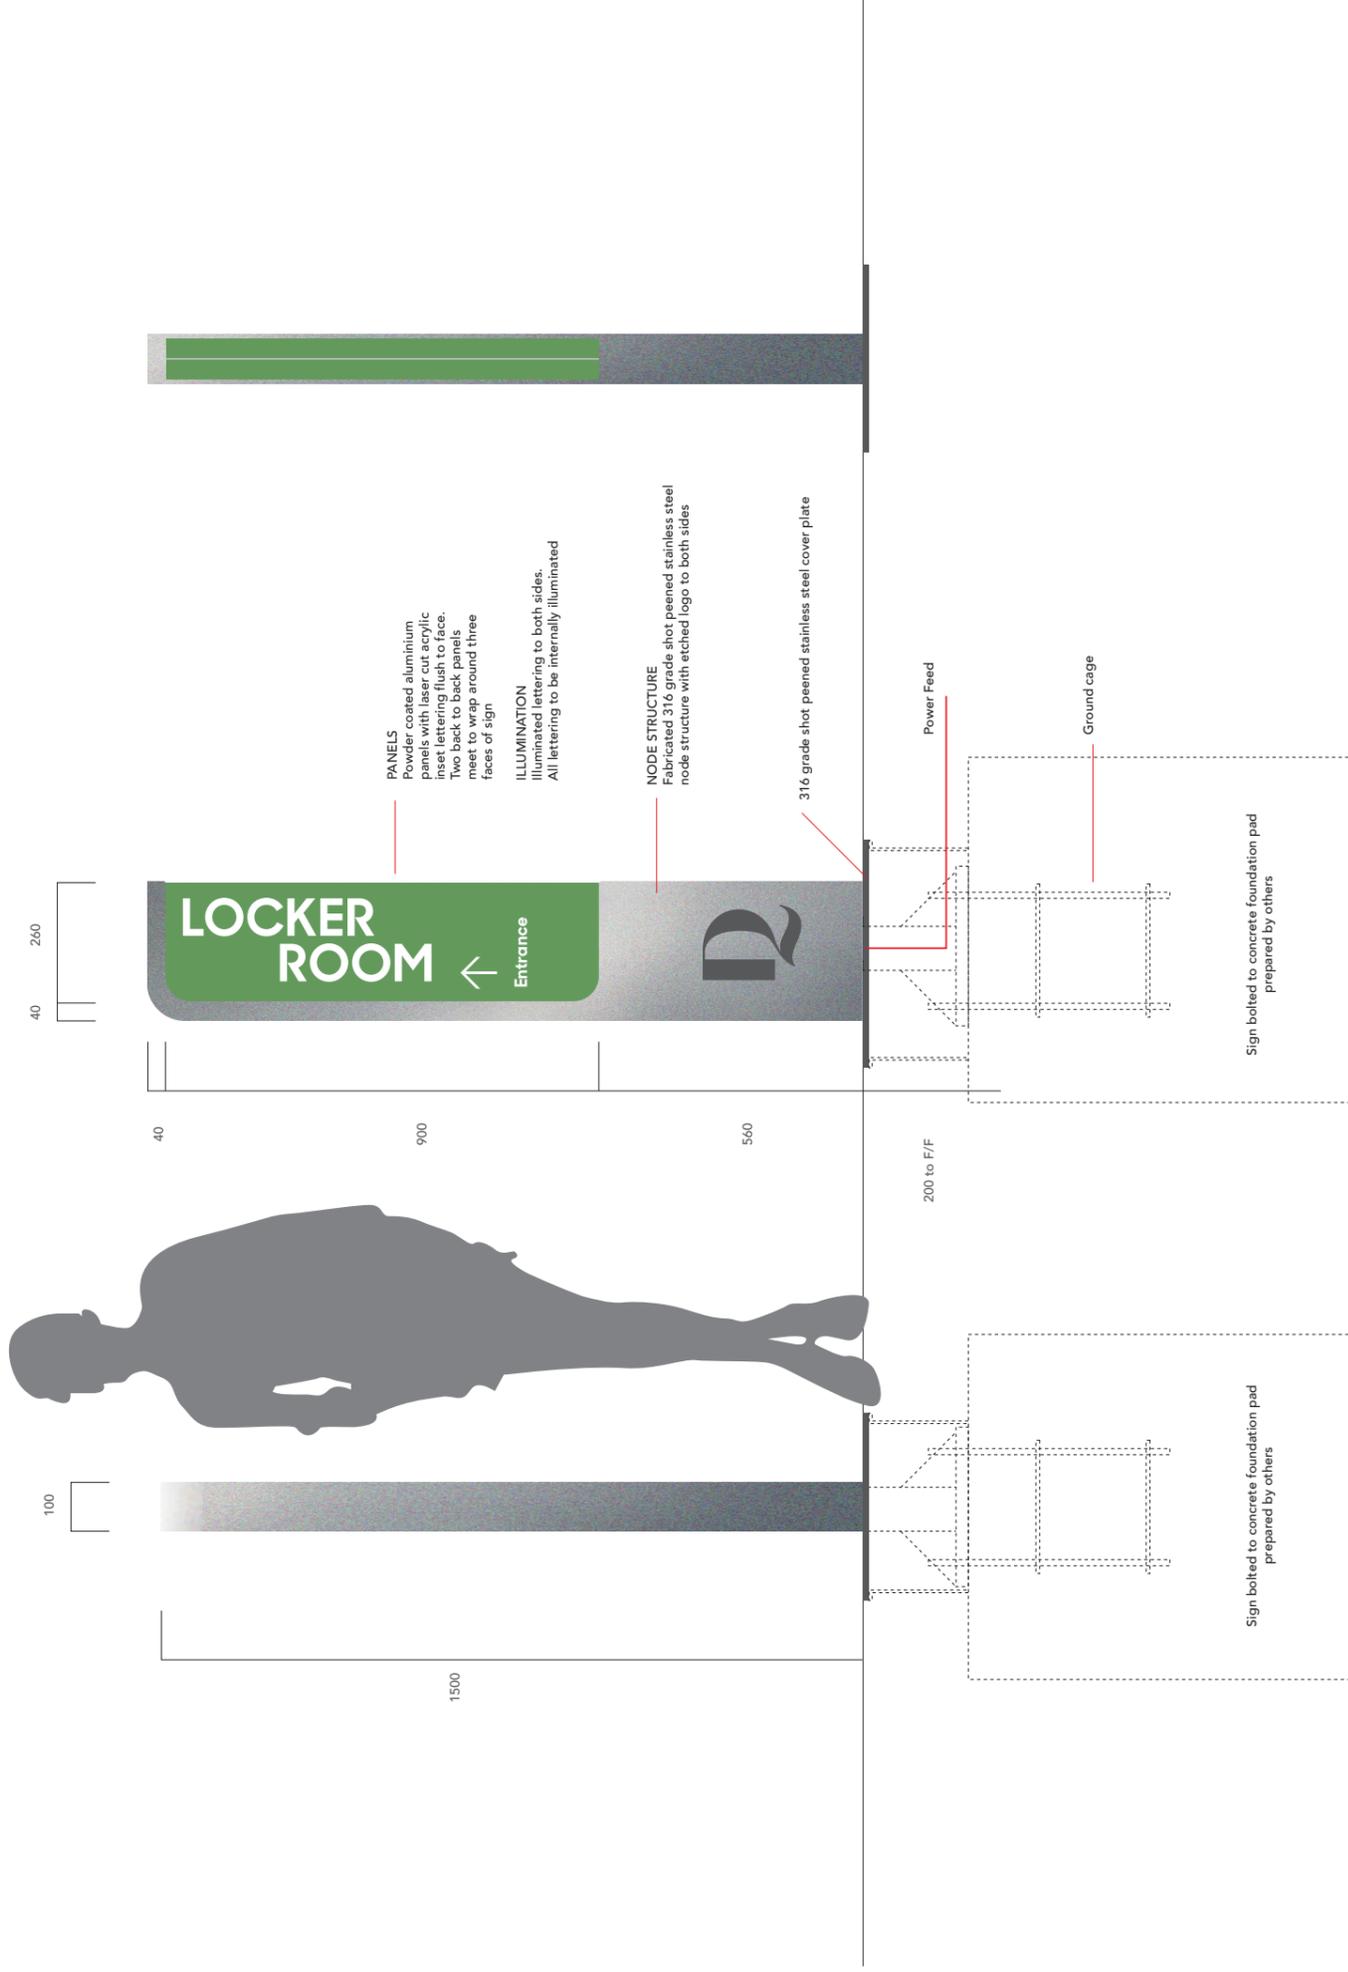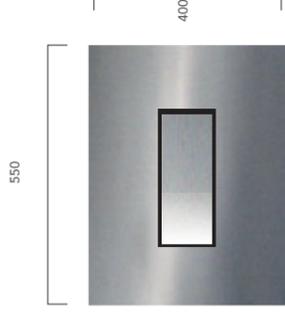

Devonshire Quarter Small Building Identification Totem

Design Intent Drawing
Drawing Number: DQ.003
Scale 1:10 @ A2

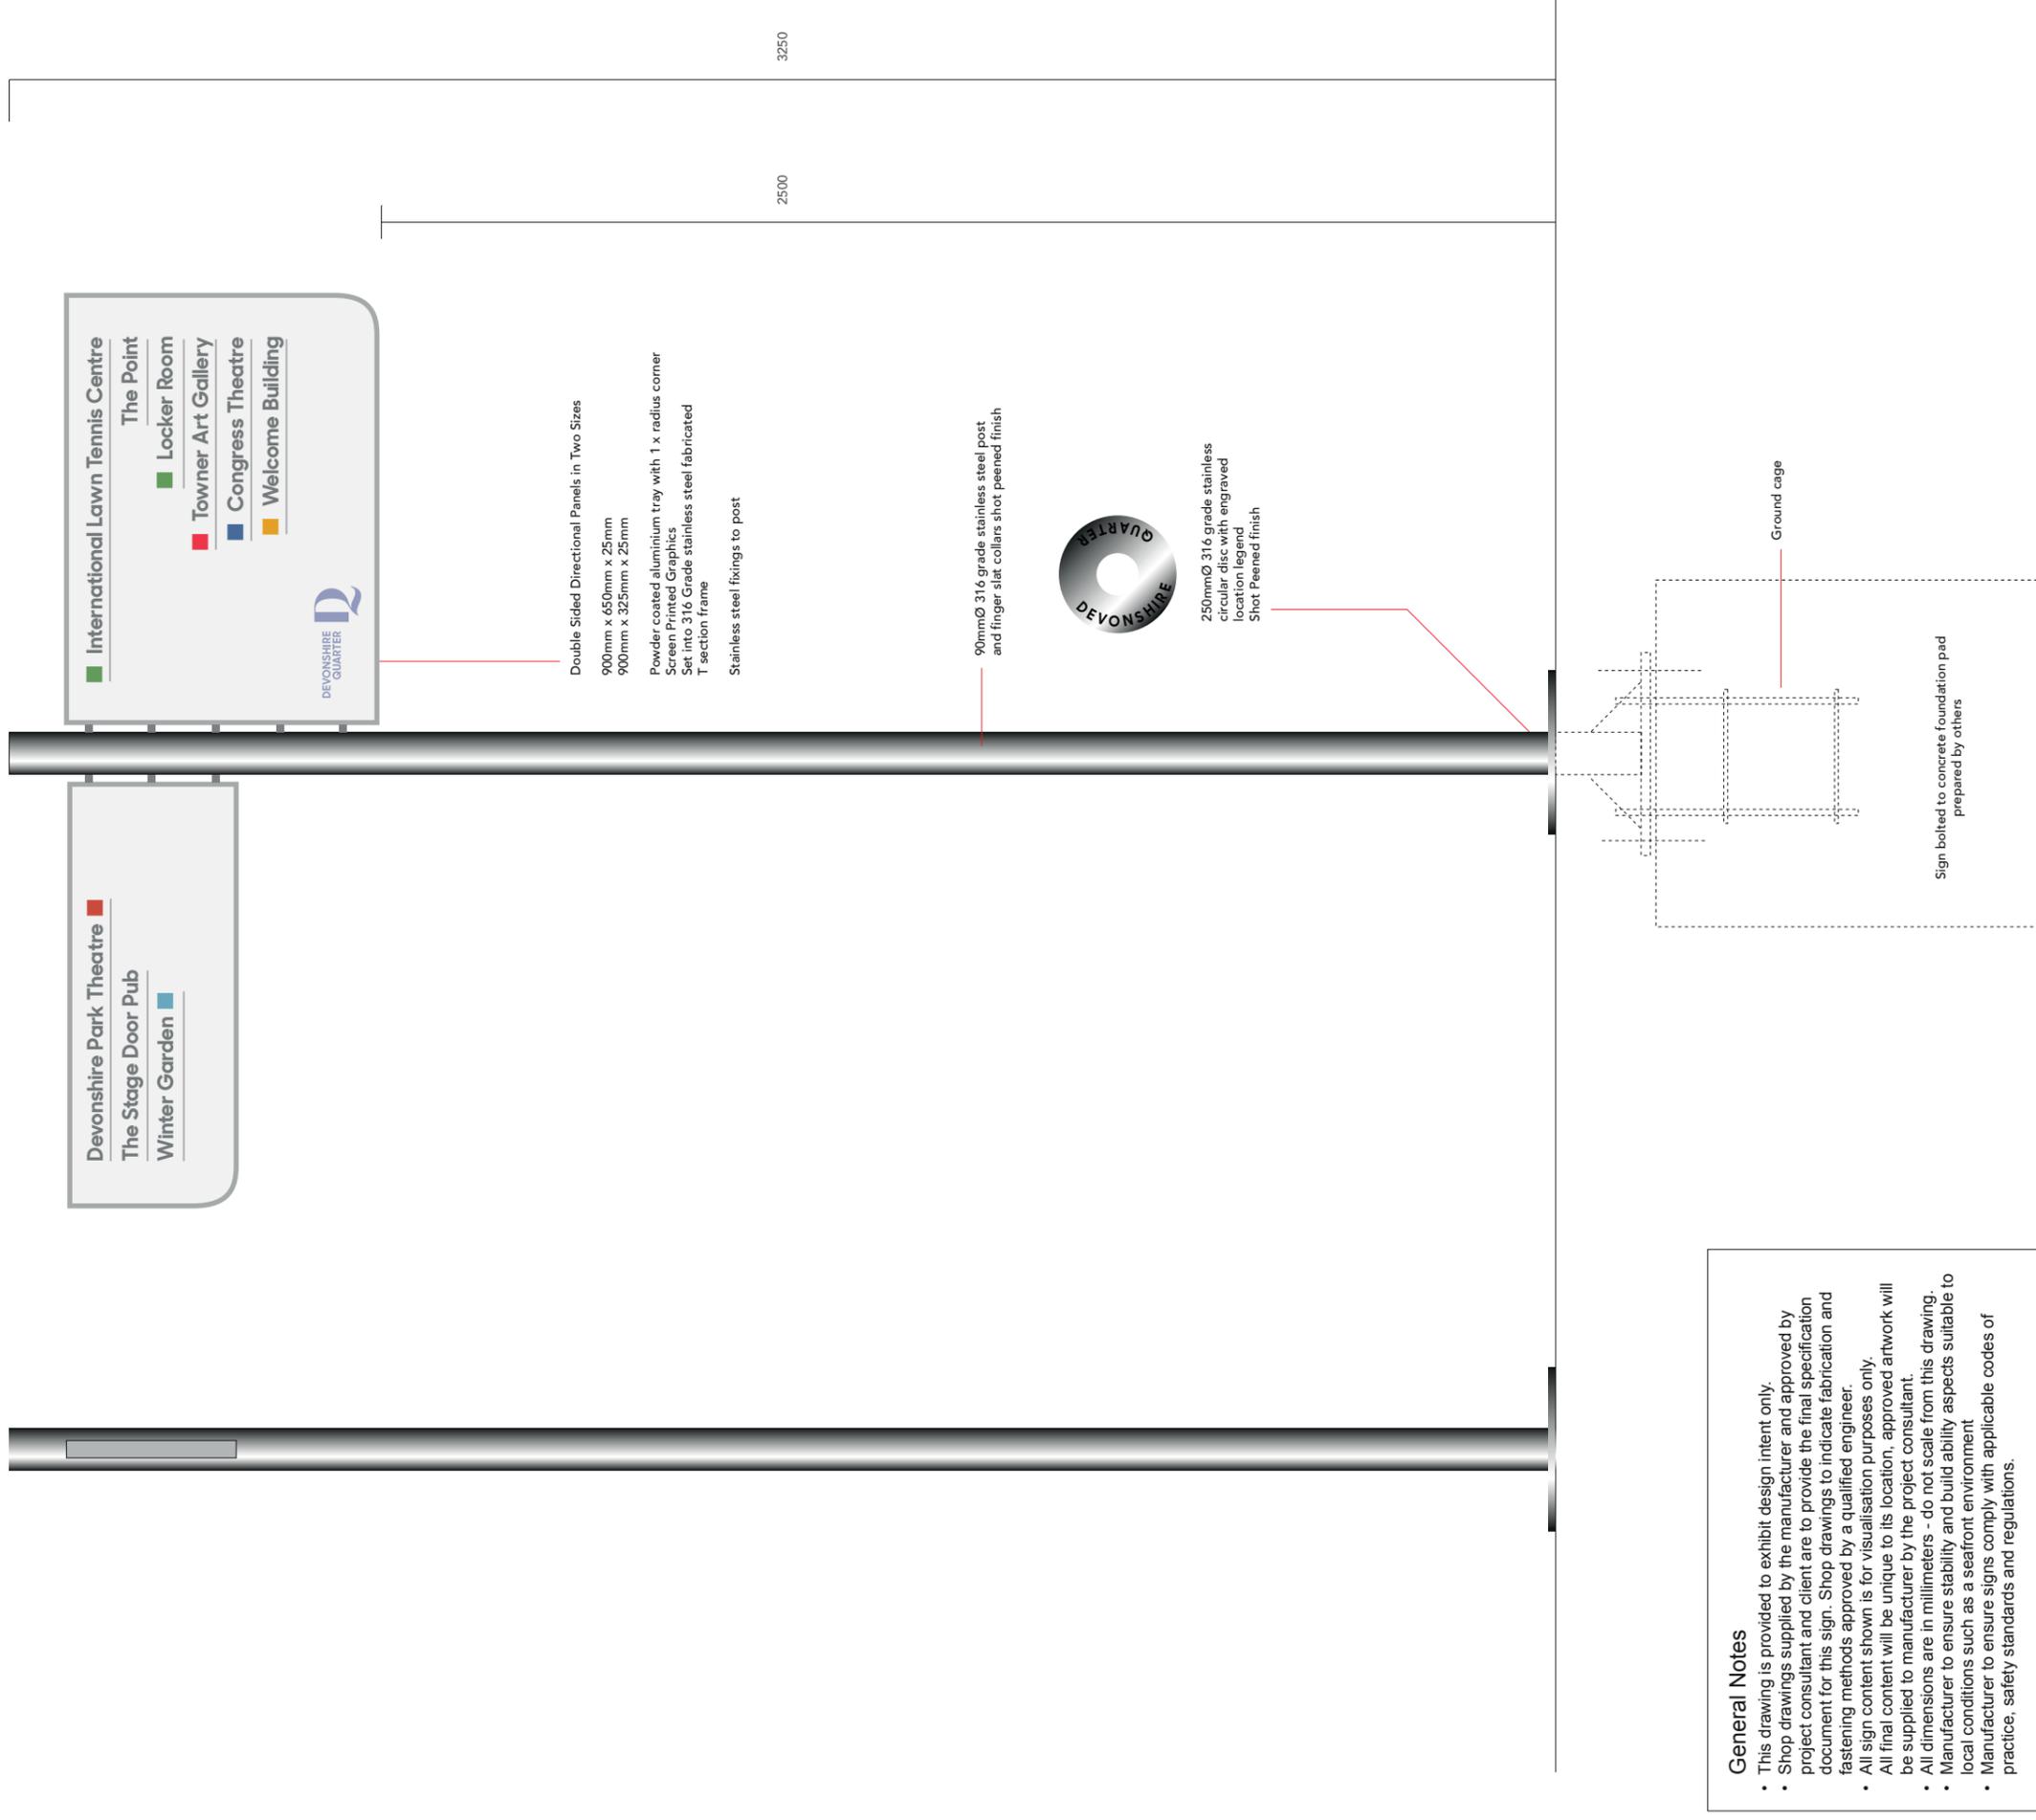

General Notes

- This drawing is provided to exhibit design intent only.
- Shop drawings supplied by the manufacturer and approved by project consultant and client are to provide the final specification document for this sign. Shop drawings to indicate fabrication and fastening methods approved by a qualified engineer.
- All sign content shown is for visualisation purposes only.
- All final content will be unique to its location, approved artwork will be supplied to manufacturer by the project consultant.
- All dimensions are in millimeters - do not scale from this drawing.
- Manufacturer to ensure stability and build ability aspects suitable to local conditions such as a seafloor environment
- Manufacturer to ensure signs comply with applicable codes of practice, safety standards and regulations.

Devonshire Quarter Directional Wall Mounted Sign

Design Intent Drawing
Drawing Number: DQ.005
Scale 1:10 @ A2

Double Sided Directional Sign Panel

900mm x 650mm x 25mm


Powder coated aluminium tray with 1 x radius corner
Screen Printed Graphics
Set into 316 Grade stainless steel fabricated T section frame
Hidden fixings to masonry wall

25

900



650

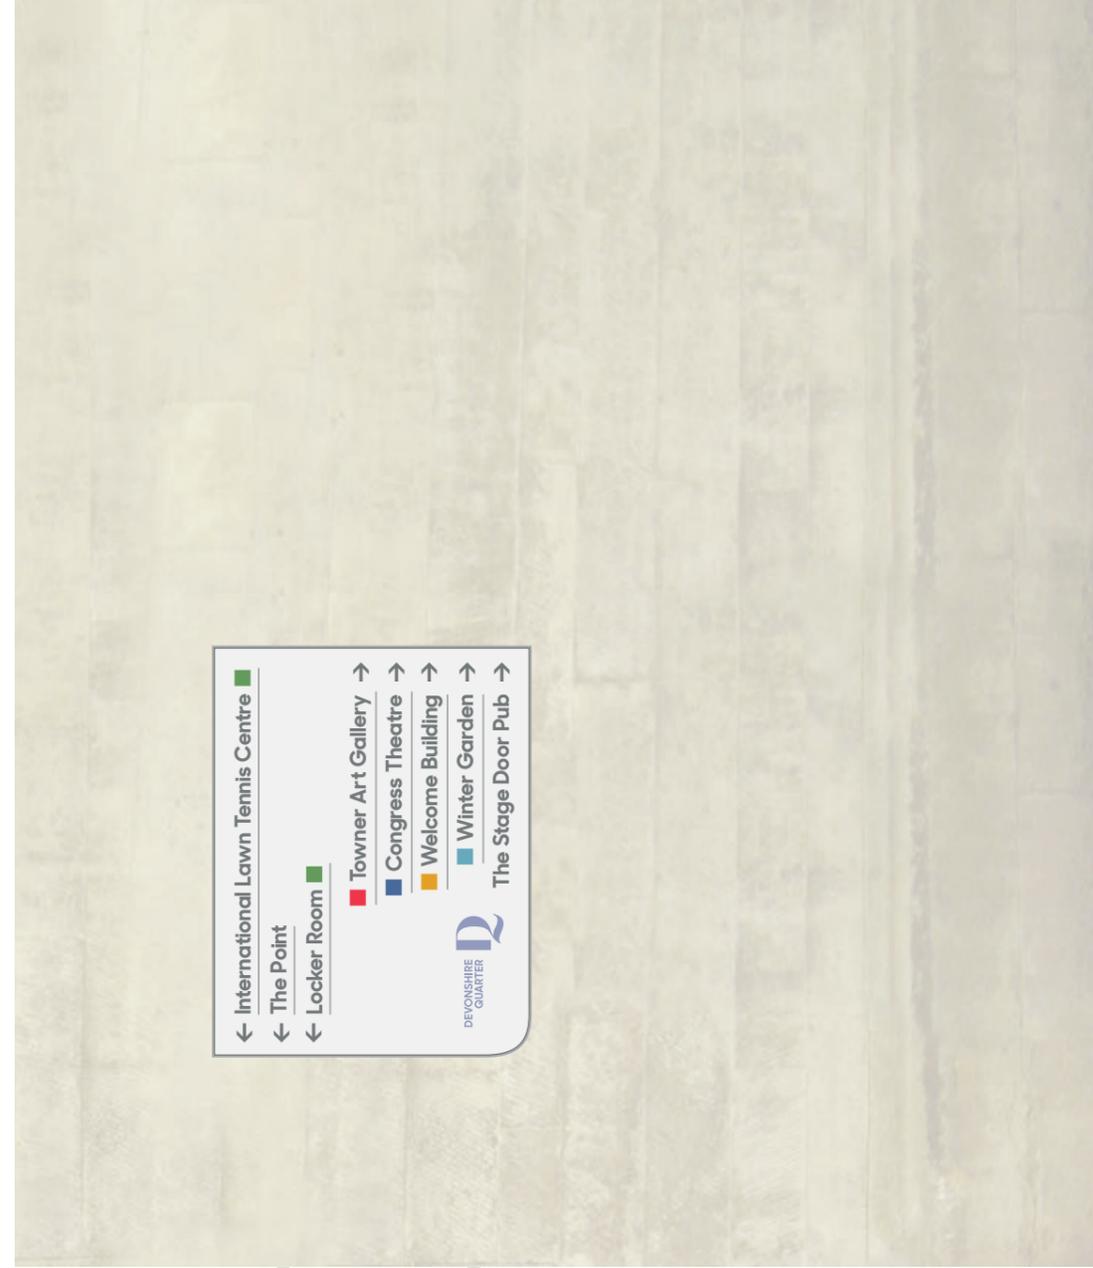

General Notes

- This drawing is provided to exhibit design intent only.
- Shop drawings supplied by the manufacturer and approved by project consultant and client are to provide the final specification document for this sign. Shop drawings to indicate fabrication and fastening methods approved by a qualified engineer.
- All sign content shown is for visualisation purposes only.
- All final content will be unique to its location, approved artwork will be supplied to manufacturer by the project consultant.
- All dimensions are in millimeters - do not scale from this drawing.
- Manufacturer to ensure stability and build ability aspects suitable to local conditions such as a seafront environment
- Manufacturer to ensure signs comply with applicable codes of practice, safety standards and regulations.

Devonshire Quarter Signage & Wayfinding

External Sign Location Planning

Sign Identifier	Sign Type	Sign Content
Location 1	Wallmounted Direction	<ul style="list-style-type: none"> ← Devonshire Park Theatre ← The Stage Door Pub ← Winter Garden ← Welcome Building ← Congress Theatre ← Towner Art Gallery International Lawn Tennis Centre → Locker Room →
Location 3	Building Identification Totem	DEVONSHIRE PARK THEATRE
Location 2	Directional Fingerpost	<ul style="list-style-type: none"> A: Town Centre & Railway Station D: Seafront F: The Stage Door Pub F: Winter Garden F: Welcome Building F: Congress Theatre F: Towner Art Gallery F: International Lawn Tennis Centre F: Locker Room
Location 4	Direction & Building Identification Totem	<p>WINTER GARDEN</p> <p>Side A</p> <ul style="list-style-type: none"> ↑ The Stage Door Pub ↑ Devonshire Park Theatre <p>Side B</p> <ul style="list-style-type: none"> Welcome Building (step symbol) ↗ ↖ Accessible Route To All Buildings (wheelchair symbol)
Location 5	Single Sided Map Monolith	<ul style="list-style-type: none"> Welcome Building ↗ Winter Garden → The Stage Door Pub → Devonshire Park Theatre → ↖ Congress Theatre ↖ Towner Art Gallery ↖ Locker Room ↖ The Point ↖ International Lawn Tennis Centre <p>MAP</p>
Location 6	Direction & Building Identification Totem	<p>WELCOME BUILDING</p> <p>Side A</p> <ul style="list-style-type: none"> ↑ Winter Garden ↑ The Stage Door Pub ↑ Devonshire Park Theatre <p>Side B</p> <ul style="list-style-type: none"> Entrance & Access to Congress Theatre ↗ ← Towner Art Gallery ← Locker Room ← The Point ← International Lawn Tennis Centre

Sign Identifier	Sign Type	Sign Content
Location 7	Wallmounted Direction	Welcome Building ↗ Winter Garden ↗ The Stage Door Pub ↗ Devonshire Park Theatre ↗
Location 8	Building Identification Totem	CONGRESS THEATRE
Location 9	Double Sided Map Monolith	Side A ← Congress Theatre Welcome Building ↑ The Stage Door Pub ↑ Devonshire Park Theatre ↑ Side B Congress Theatre → Towner Art Gallery ↗ Locker Room ↗ The Point ↗ International Lawn Tennis Centre ↗ Town Centre & Railway Station ↗ MAP
Location 10	Building Identification Totem	TOWNER ART GALLERY
Location 11	Directional Fingerpost	A: International Lawn Tennis Centre D: Towner Art Gallery D: Congress Theatre D: Welcome Building D: Winter Garden D: The Stage Door Pub D: Devonshire Park Theatre H: The Locker Room H: The Point H: Town Centre & Railway Station
Location 12	Small Direction & Building Identification Totem	LOCKER ROOM Side A ↑ Entrance
Location 13	Directional Fingerpost	B: Locker Room B: The Point B: International Lawn Tennis Centre D: Towner Art Gallery D: Congress Theatre D: Welcome Building D: Winter Garden D: The Stage Door Pub D: Devonshire Park Theatre H: Town Centre & Railway Station
Location 14	Directional Fingerpost	B: International Lawn Tennis Centre E: The Point E: Locker Room E: Towner Art Gallery E: Congress Theatre E: Welcome Building E: Winter Garden E: The Stage Door Pub E: Devonshire Park Theatre G: Accessible Route to Venues
Location 15	Small Building Identification Totem	THE POINT

Sign Identifier	Sign Type	Sign Content
Location 16	Directional Fingerpost	B: International Lawn Tennis Centre E: Locker Room E: The Point E: Towner Art Gallery E: Congress Theatre E: Welcome Building E: Winter Garden E: The Stage Door Pub E: Devonshire Park Theatre
Location 17	Removed	
Location 18	Building Identification Totem	INTERNATIONAL LAWN TENNIS CENTRE
Location 19	Single Sided Map Monolith	↖ International Lawn Tennis Centre The Point → Locker Room → Towner Art Gallery → Congress Theatre → Welcome Building → Winter Garden → The Stage Door Pub → Devonshire Park Theatre → MAP
Location 20	Directional Fingerpost	A: Town Centre & Railway Station C: International Lawn Tennis Centre E: The Point E: Locker Room E: Towner Art Gallery E: Congress Theatre E: Welcome Building E: Winter Garden E: The Stage Door Pub E: Devonshire Park Theatre
Location 21	Directional Fingerpost	A: Town Centre & Railway Station C: Devonshire Park Theatre E: International Lawn Tennis Centre E: The Point E: Locker Room E: Towner Art Gallery E: Congress Theatre E: Welcome Building E: Winter Garden E: The Stage Door Pub

Sign Identifier	Sign Type	Sign Content
Location 22	Wallmounted Direction	International Lawn Tennis Centre → Locker Room → The Point → Towner Art Gallery → Congress Theatre → Welcome Building → Winter Garden → ← Devonshire Park Theatre ← The Stage Door Pub
Location 23	Directional Fingerpost	C: Town Centre & Railway Station E: Devonshire Park Theatre E: The Stage Door Pub E: Winter Garden E: Welcome Building E: Congress Theatre E: Towner Art Gallery G: The Point G: International Lawn Tennis Centre G: Locker Room



Building Identification Totem with Directional Information

Shot peened 316 grade stainless steel frame
 Acid etched logo to both sides of base
 Vitreous enamel steel or polyester powder coated aluminium inset panels
 Fret cut lettering has matching flush fitting opal acrylic infills
 White LED internal illumination
 Individually colour coded to building

Power Supply Required


Isolated 240V/5amp power cable feed positioned at top/centre of foundation slab with with 1000mm over/extra cable.

Small Building Identification Totem with Directional Information



Shot peened 316 grade stainless steel frame
 Acid etched logo to both sides of base
 Vitreous enamel steel or polyester powder coated aluminium inset panel
 Fret cut lettering has matching flush fitting opal acrylic infills
 Possible white LED internal illumination depending on availability of power at sign location
 Individually colour coded to building

Power Supply Required

Isolated 240V/5amp power cable feed positioned at top/centre of foundation slab with with 1000mm over/extra cable.

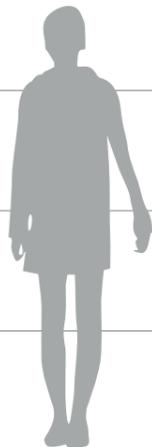


Wall Mounted Directional Sign
Shot peened 316 grade stainless steel post
Powder coated aluminium frame and inset tray panel
Screen printed legends anti vandal coating

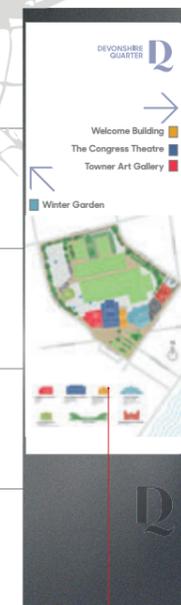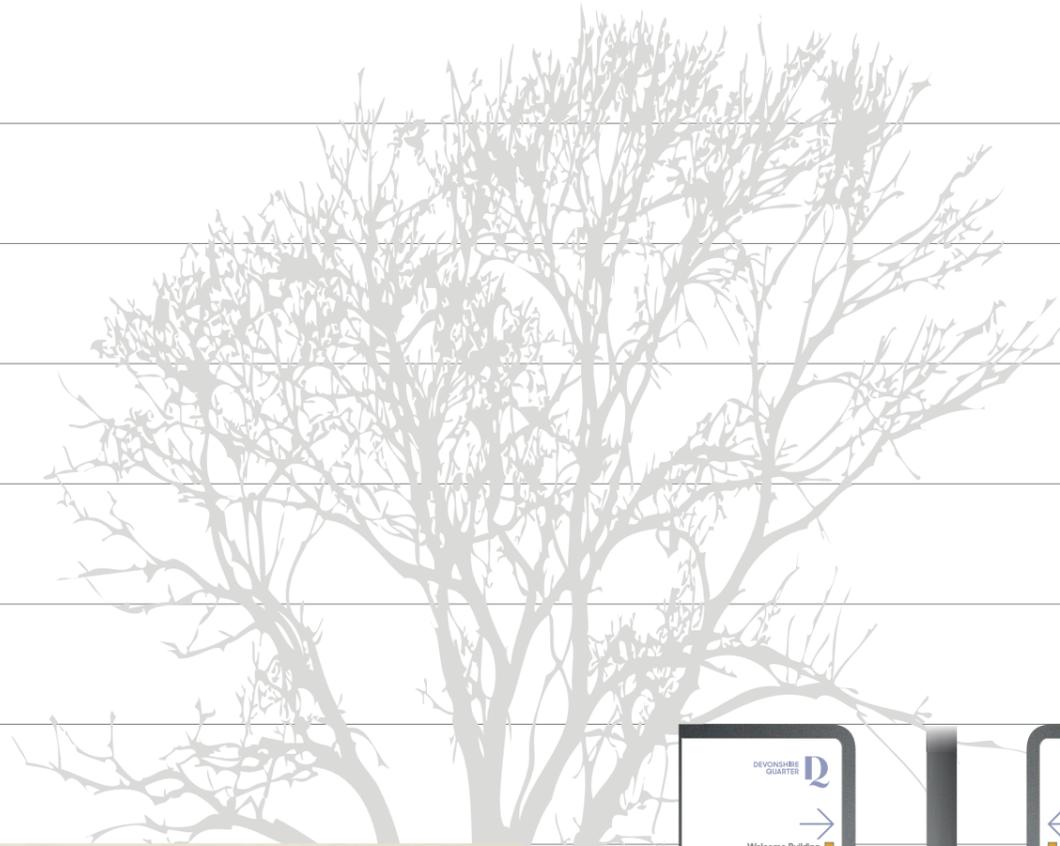

Map Monolith
Single or Double Sided
Shot peened 316 grade stainless steel frame
Acid etched logo
Internally illuminated
Glass panel with reversed applied vinyl graphics

Power Supply Required
Isolated 240V/5amp power cable feed positioned at top/centre of foundation slab with with 1000mm over/extra cable.

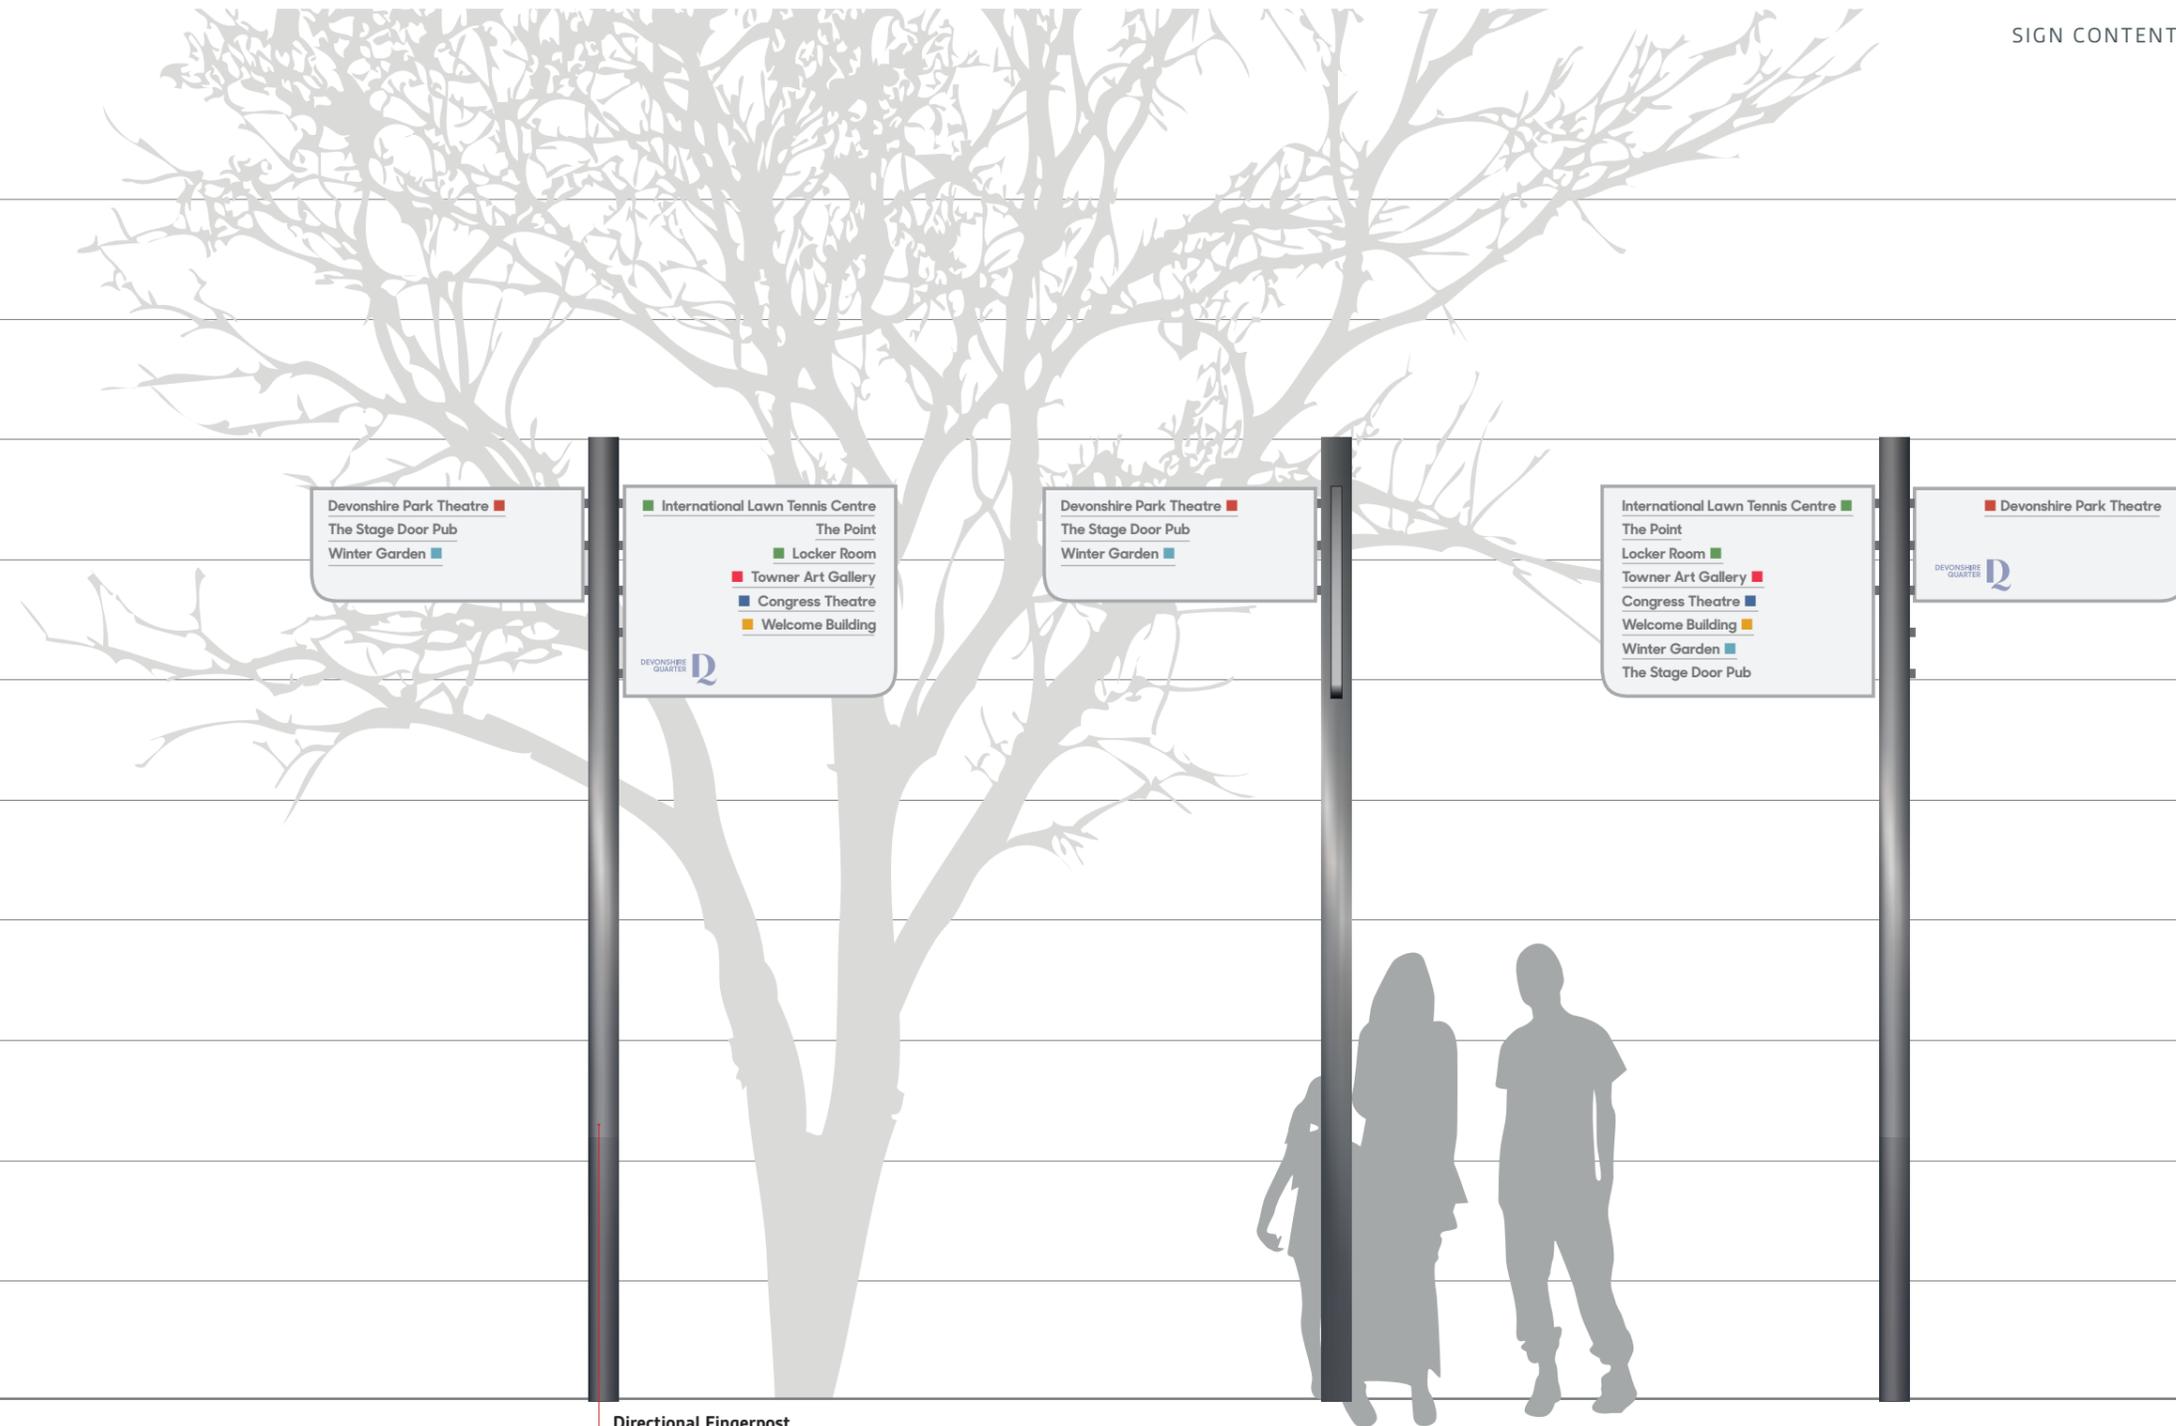

Directional Fingerpost

Shot peened 316 grade stainless steel post
Powder coated aluminium frame and inset tray panels
to both sides - two sizes
Screen printed legends anti vandal coating
Can point in up to 8 directions



↑
ROUTE TO
RAILWAY STATION
& TOWN CENTRE

BLACKWATER ROAD

INTERNATIONAL
LAWN TENNIS
CENTRE

HARDWICK PLACE

CHISWICK PLACE

PAVILLION

THE POINT

THE
LOCKER
ROOM

COLLEGE ROAD

CONGRESS
THEATRE

TOWNER
ART
GALLERY

WELCOME
BUILDING

WINTER
GARDEN

THE
STAGED
PUB

DEVONSHIRE
PARK THEATRE

LASCELES TERRACE

CARLISLE ROAD

CARLISLE ROAD

N


COMPTON STREET

WILMINGTON SQUARE

KING EDWARDS PARADE




TOWNER ART GALLERY
GALLERY
CINEMA
CAFE
SHOP

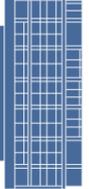

CONGRESS THEATRE
AUDITORIUM
CONFERENCE
BARS




WELCOME BUILDING
BOX OFFICE
CONFERENCE
EXHIBITION
CAFE

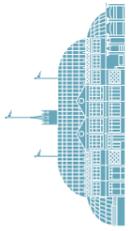


WINTER GARDEN
FLORAL HALL
GOLD ROOM
SOUTH PAVILLION
BARS



THE LOCKER ROOM
CONFERENCE
CHANGING FACILITIES

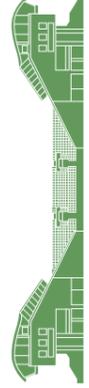

INTERNATIONAL LAWN TENNIS CENTRE

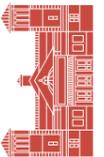

DEVONSHIRE PARK THEATRE
BOX OFFICE