



PROPOSED GROUND TAXIWAY - SECTION 1 (CHAINAGE 0m)

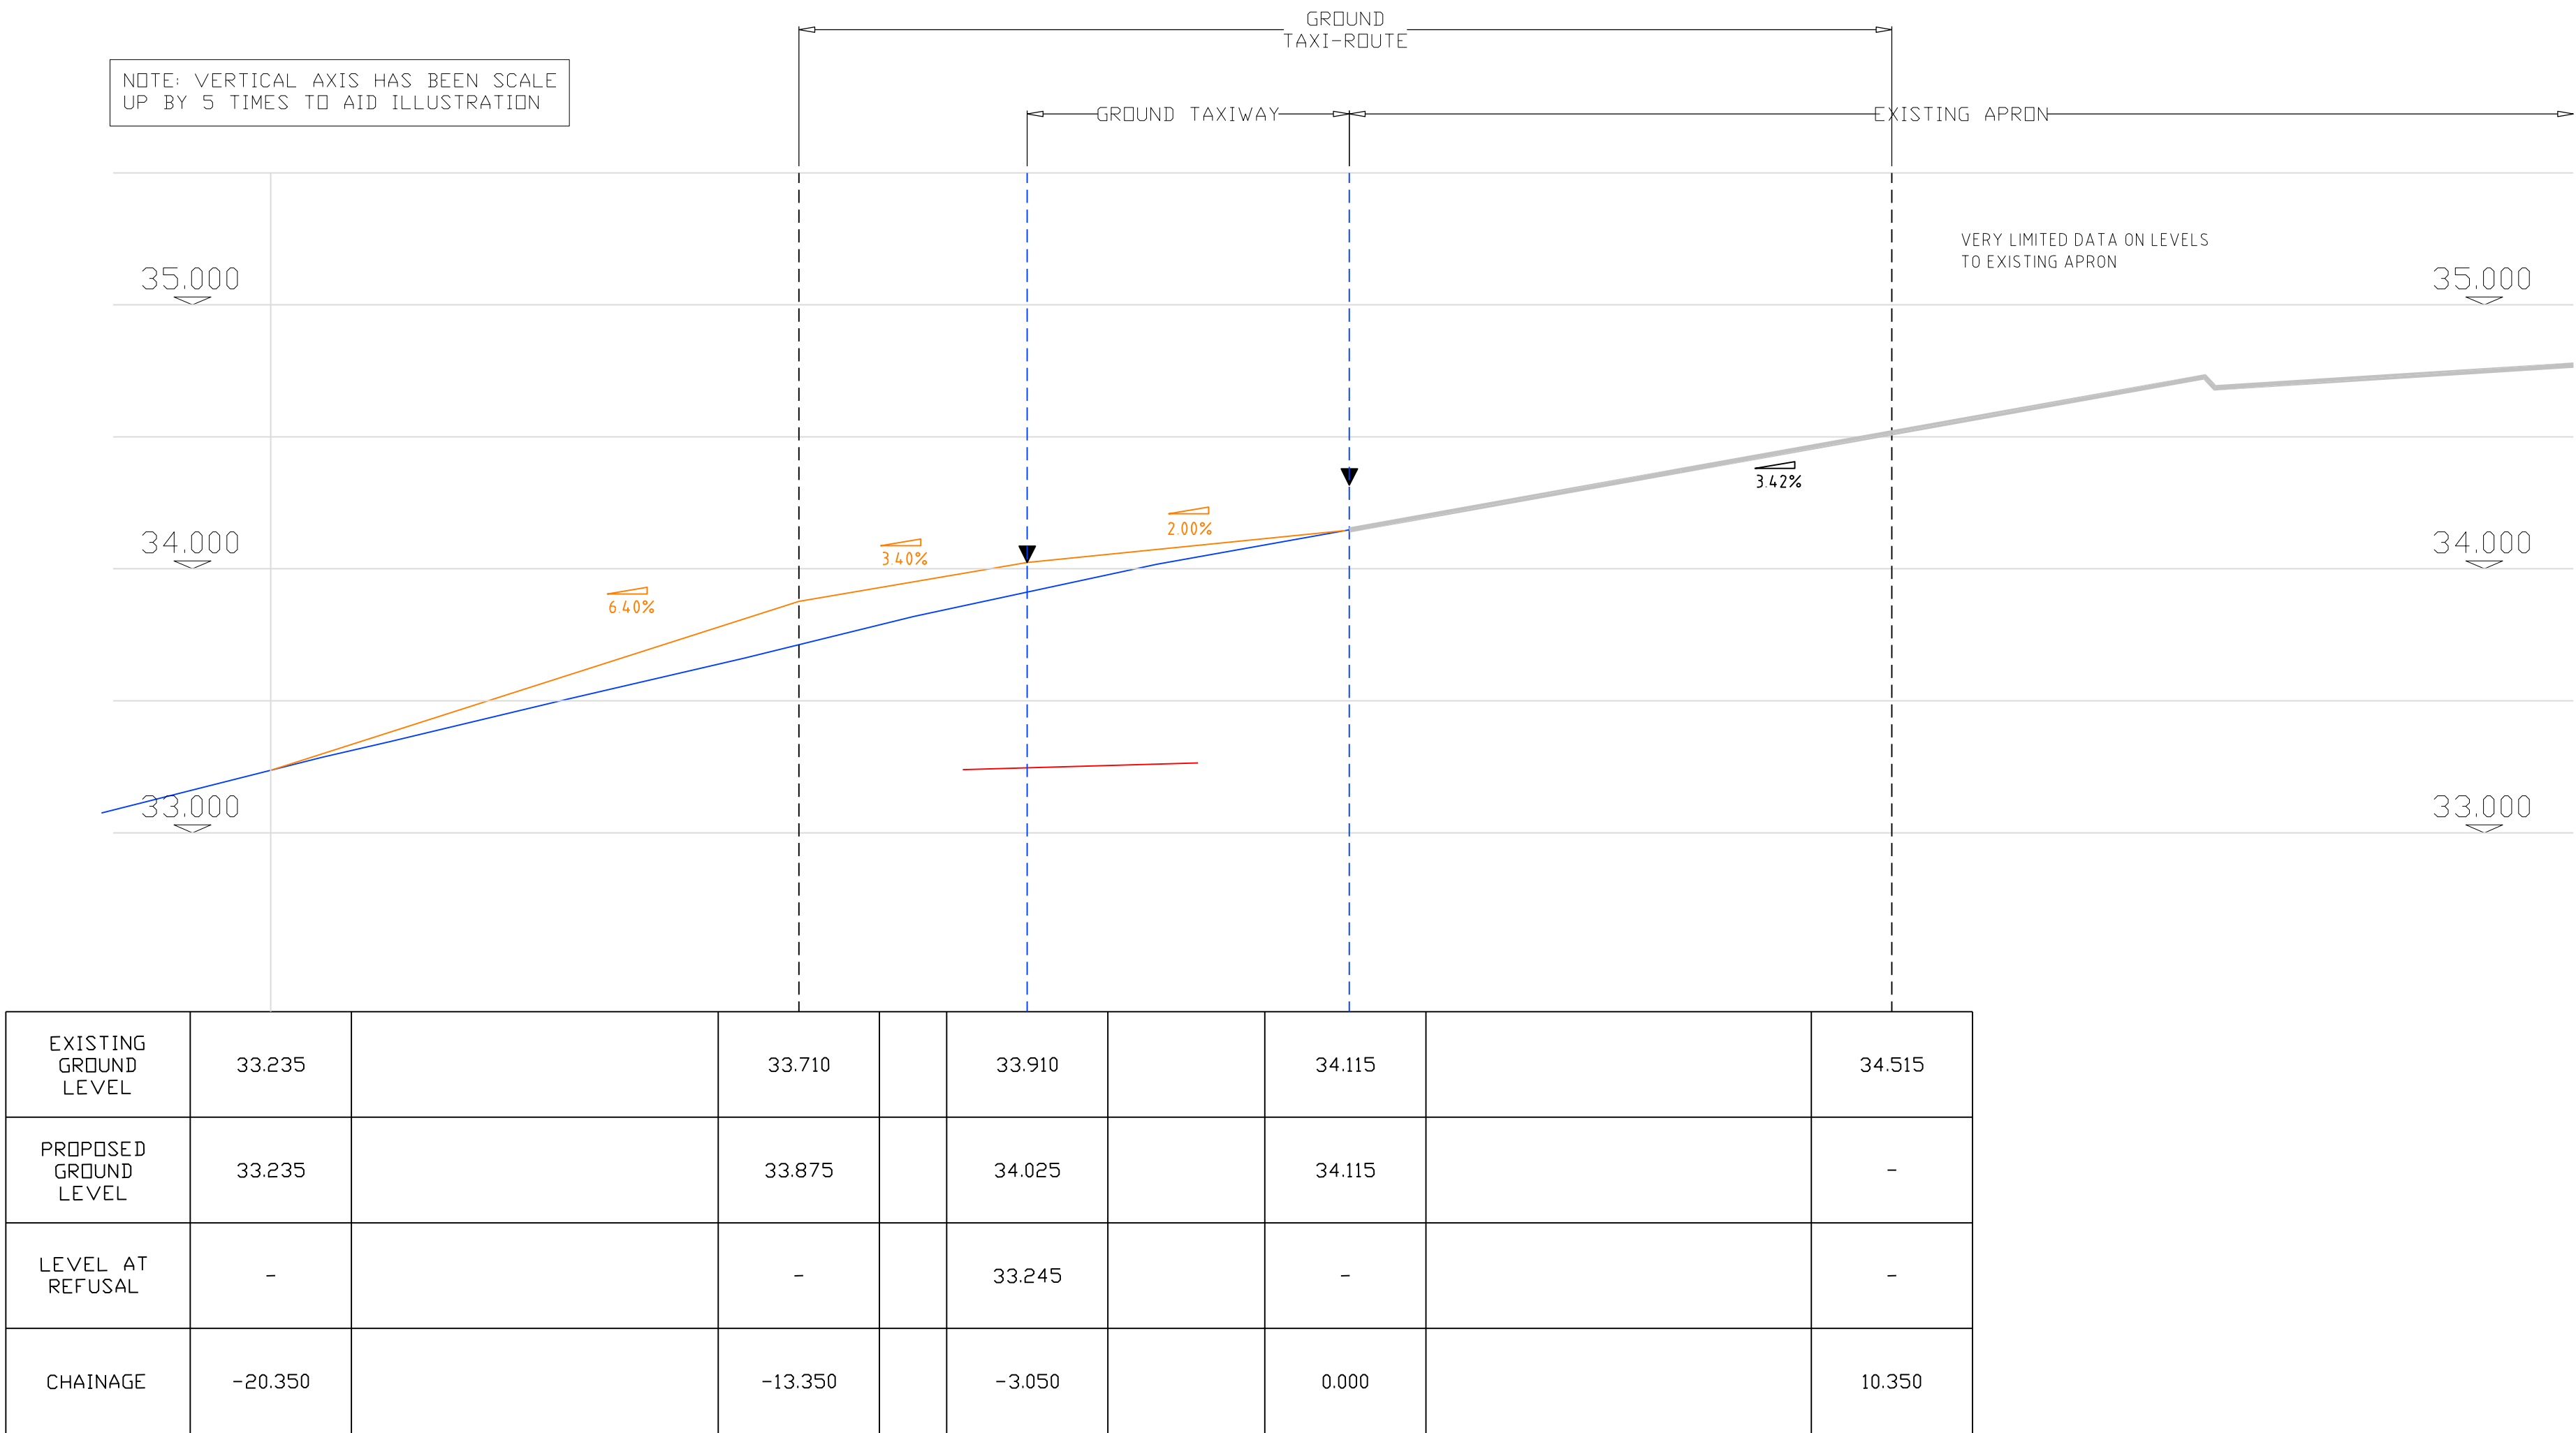

This drawing is © pdp Green Consulting Ltd.

- Notes.
- This drawing is to be read in conjunction with drawings, details and specifications issued for construction purposes as appropriate.
 - The Contractor is responsible for all dimensions and for the correct setting out of the work on site. Only figured dimensions are to be used. Any discrepancies are to be reported before proceeding.
 - All materials and workmanship to comply with current British Standards and Codes of Practice.
 - This drawing is not to be used for construction unless marked in the drawing status box "FOR CONSTRUCTION".
 - The user of the designs and details represented by this document are recommended to ensure that they are fully conversant with the Construction (Design and Management) Regulations 2015 in respect of any construction activities for which this document may be used.

If the user of this document has any doubts as to their statutory obligations in this regard, they should contact pdp Green, on 01872 265400 and ask for the Health and Safety Advisor.

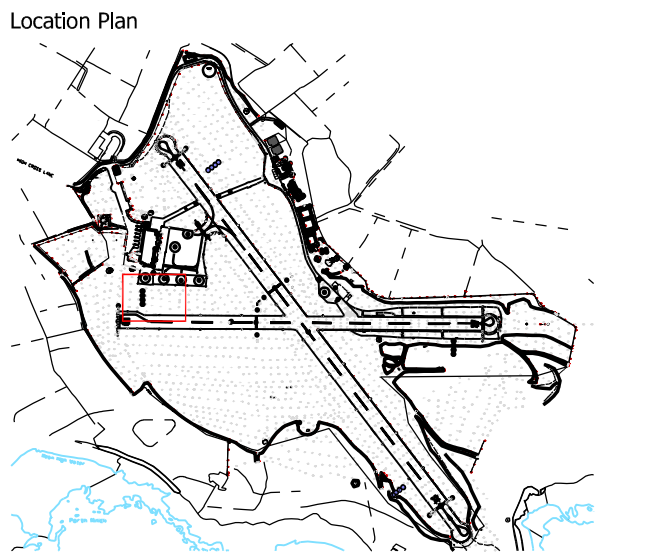

- Key
- PROPOSED EDGE OF TAXIWAY
 - EXISTING GROUND LEVEL
 - PROPOSED GROUND LEVEL
 - DEPTH TO REFUSAL
 - EXISTING APRON

-	09.01.2020	First Issue	WS	DH
Rev:	Date:	Amendments:	By:	QA:

FOR APPROVAL

Project Leader:	Designer:	Assistant:
DH	WS	WS

Drawing: **Proposed Taxiway
Section 1 (Chainage 0m)
Option 2**

Client: **Council of the
Isles of Scilly**

Job Title: **Isle of Scilly Airport
New Taxiway**


Date: November 2019 Scale: 1:100 @ A1

pdp Green Consulting Ltd.
Calemick House
Truro Technology Park
Heron Way, Newham
Truro
Cornwall
TR1 2XN
Tel: 01872 265400
Fax: 01872 276356
Email: reception@pdpgreen.co.uk

Architecture, Structural and Civil Engineering

Job No:	J19-090	Dwg No:	4210	Rev:	-
---------	---------	---------	------	------	---


PROPOSED GROUND TAXIWAY - SECTION 2 (CHAINAGE 10m)

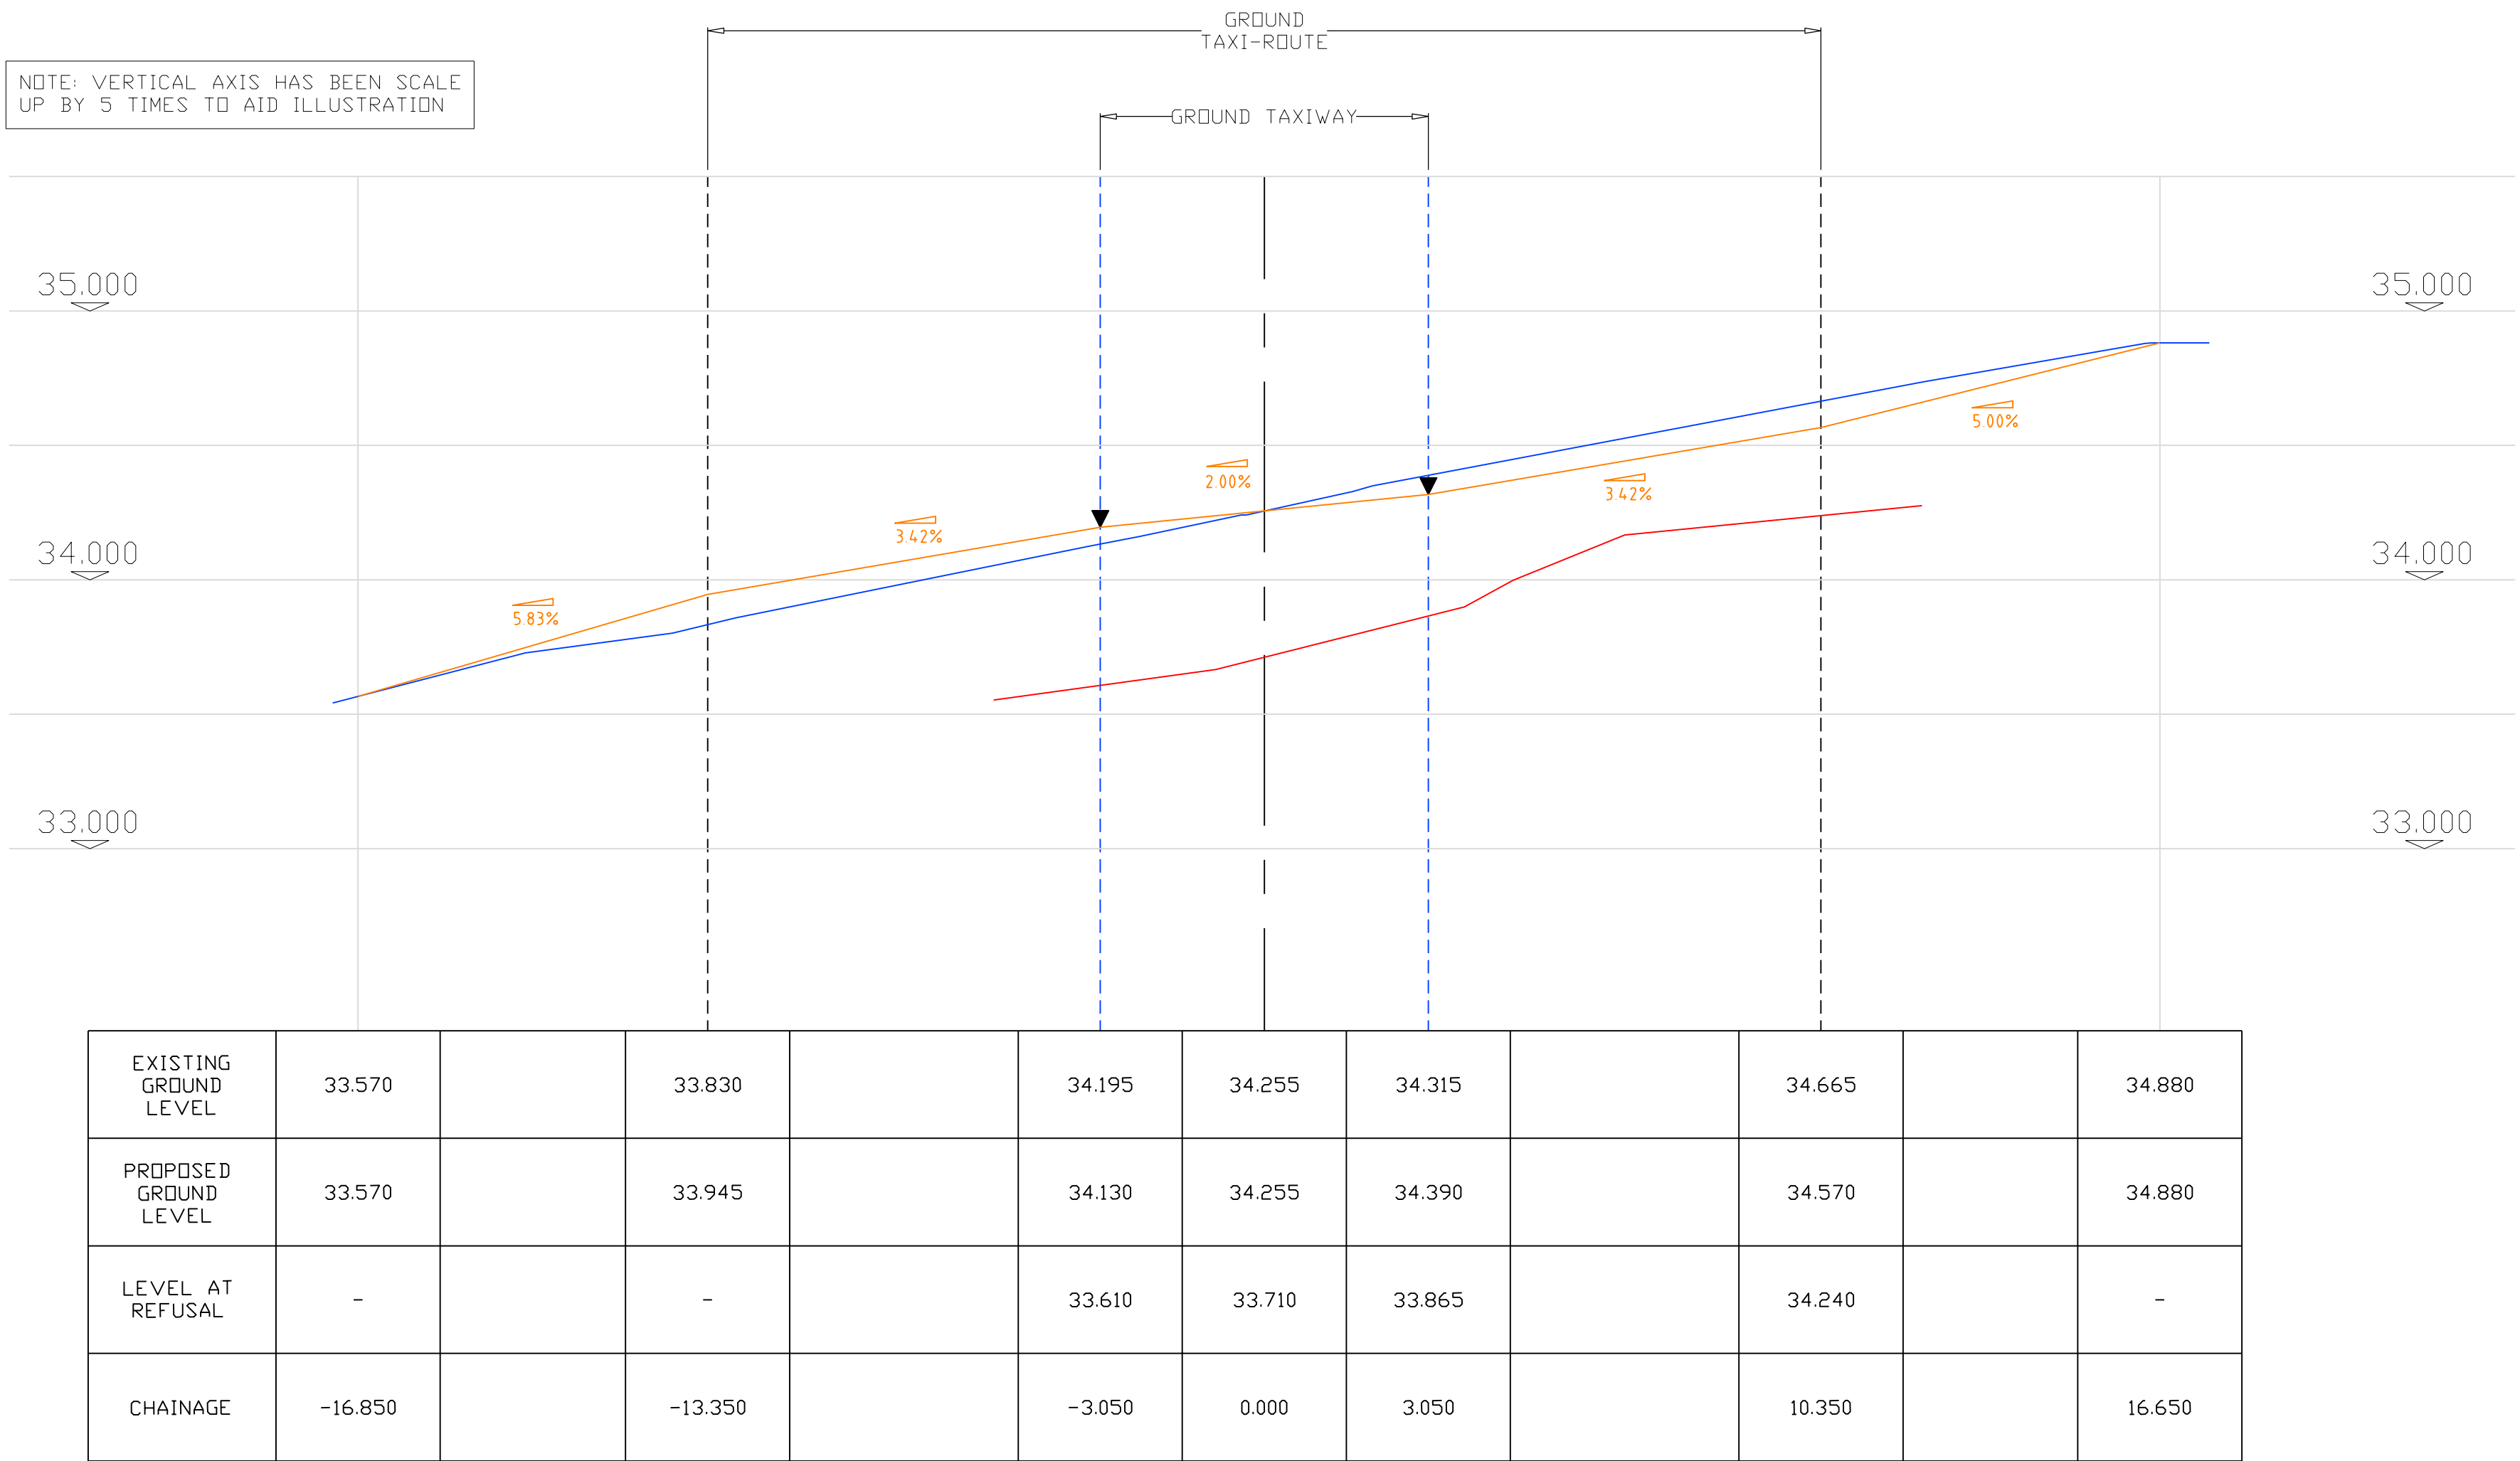

This drawing is © pdp Green Consulting Ltd.

- Notes.
1. This drawing is to be read in conjunction with drawings, details and specifications issued for construction purposes as appropriate.
 2. The Contractor is responsible for all dimensions and for the correct setting out of the work on site. Only figured dimensions are to be used. Any discrepancies are to be reported before proceeding.
 3. All materials and workmanship to comply with current British Standards and Codes of Practice.
 4. This drawing is not to be used for construction unless marked in the drawing status box "FOR CONSTRUCTION".
 5. The user of the designs and details represented by this document are recommended to ensure that they are fully conversant with the Construction (Design and Management) Regulations 2015 in respect of any construction activities for which this document may be used.

If the user of this document has any doubts as to their statutory obligations in this regard, they should contact pdp Green, on 01872 265400 and ask for the Health and Safety Advisor.

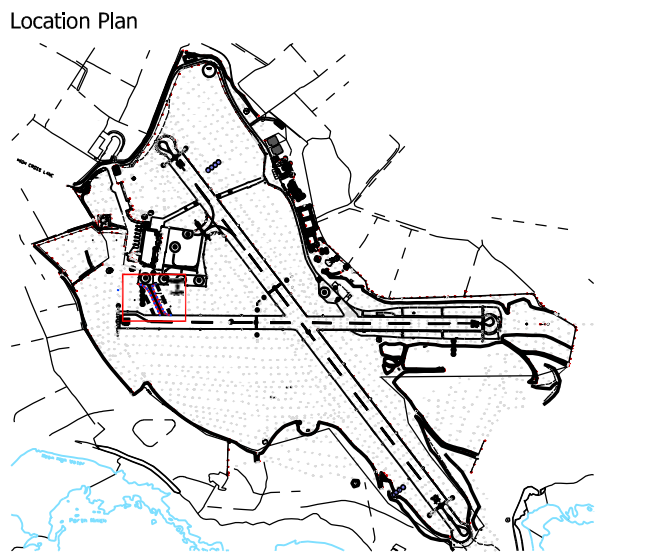

- Key
- PROPOSED EDGE OF TAXIWAY
 - EXISTING GROUND LEVEL
 - PROPOSED GROUND LEVEL
 - DEPTH TO REFUSAL

-	09.01.2020	First Issue	WS	DH
Rev:	Date:	Amendments:	By:	QA:

FOR APPROVAL

Project Leader:	Designer:	Assistant:
DH	WS	WS


Drawing:
**Proposed Taxiway
Section 2 (Chainage 10m)
Option 2**

Client:
**Council of the
Isles of Scilly**

Job Title:
**Isle of Scilly Airport
New Taxiway**

Date: November 2019 Scale: 1:100 @ A1


pdp Green Consulting Ltd.
Calemick House
Truro Technology Park
Heron Way, Newham
Truro
Cornwall
TR1 2XN
Tel: 01872 265400
Fax: 01872 276356
Email: reception@pdpgreen.co.uk

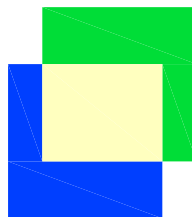

Architecture, Structural and Civil Engineering

Job No:	J19-090	Dwg No:	4220	Rev:	-
---------	---------	---------	------	------	---


PROPOSED GROUND TAXIWAY - SECTION 3 (CHAINAGE 20m)

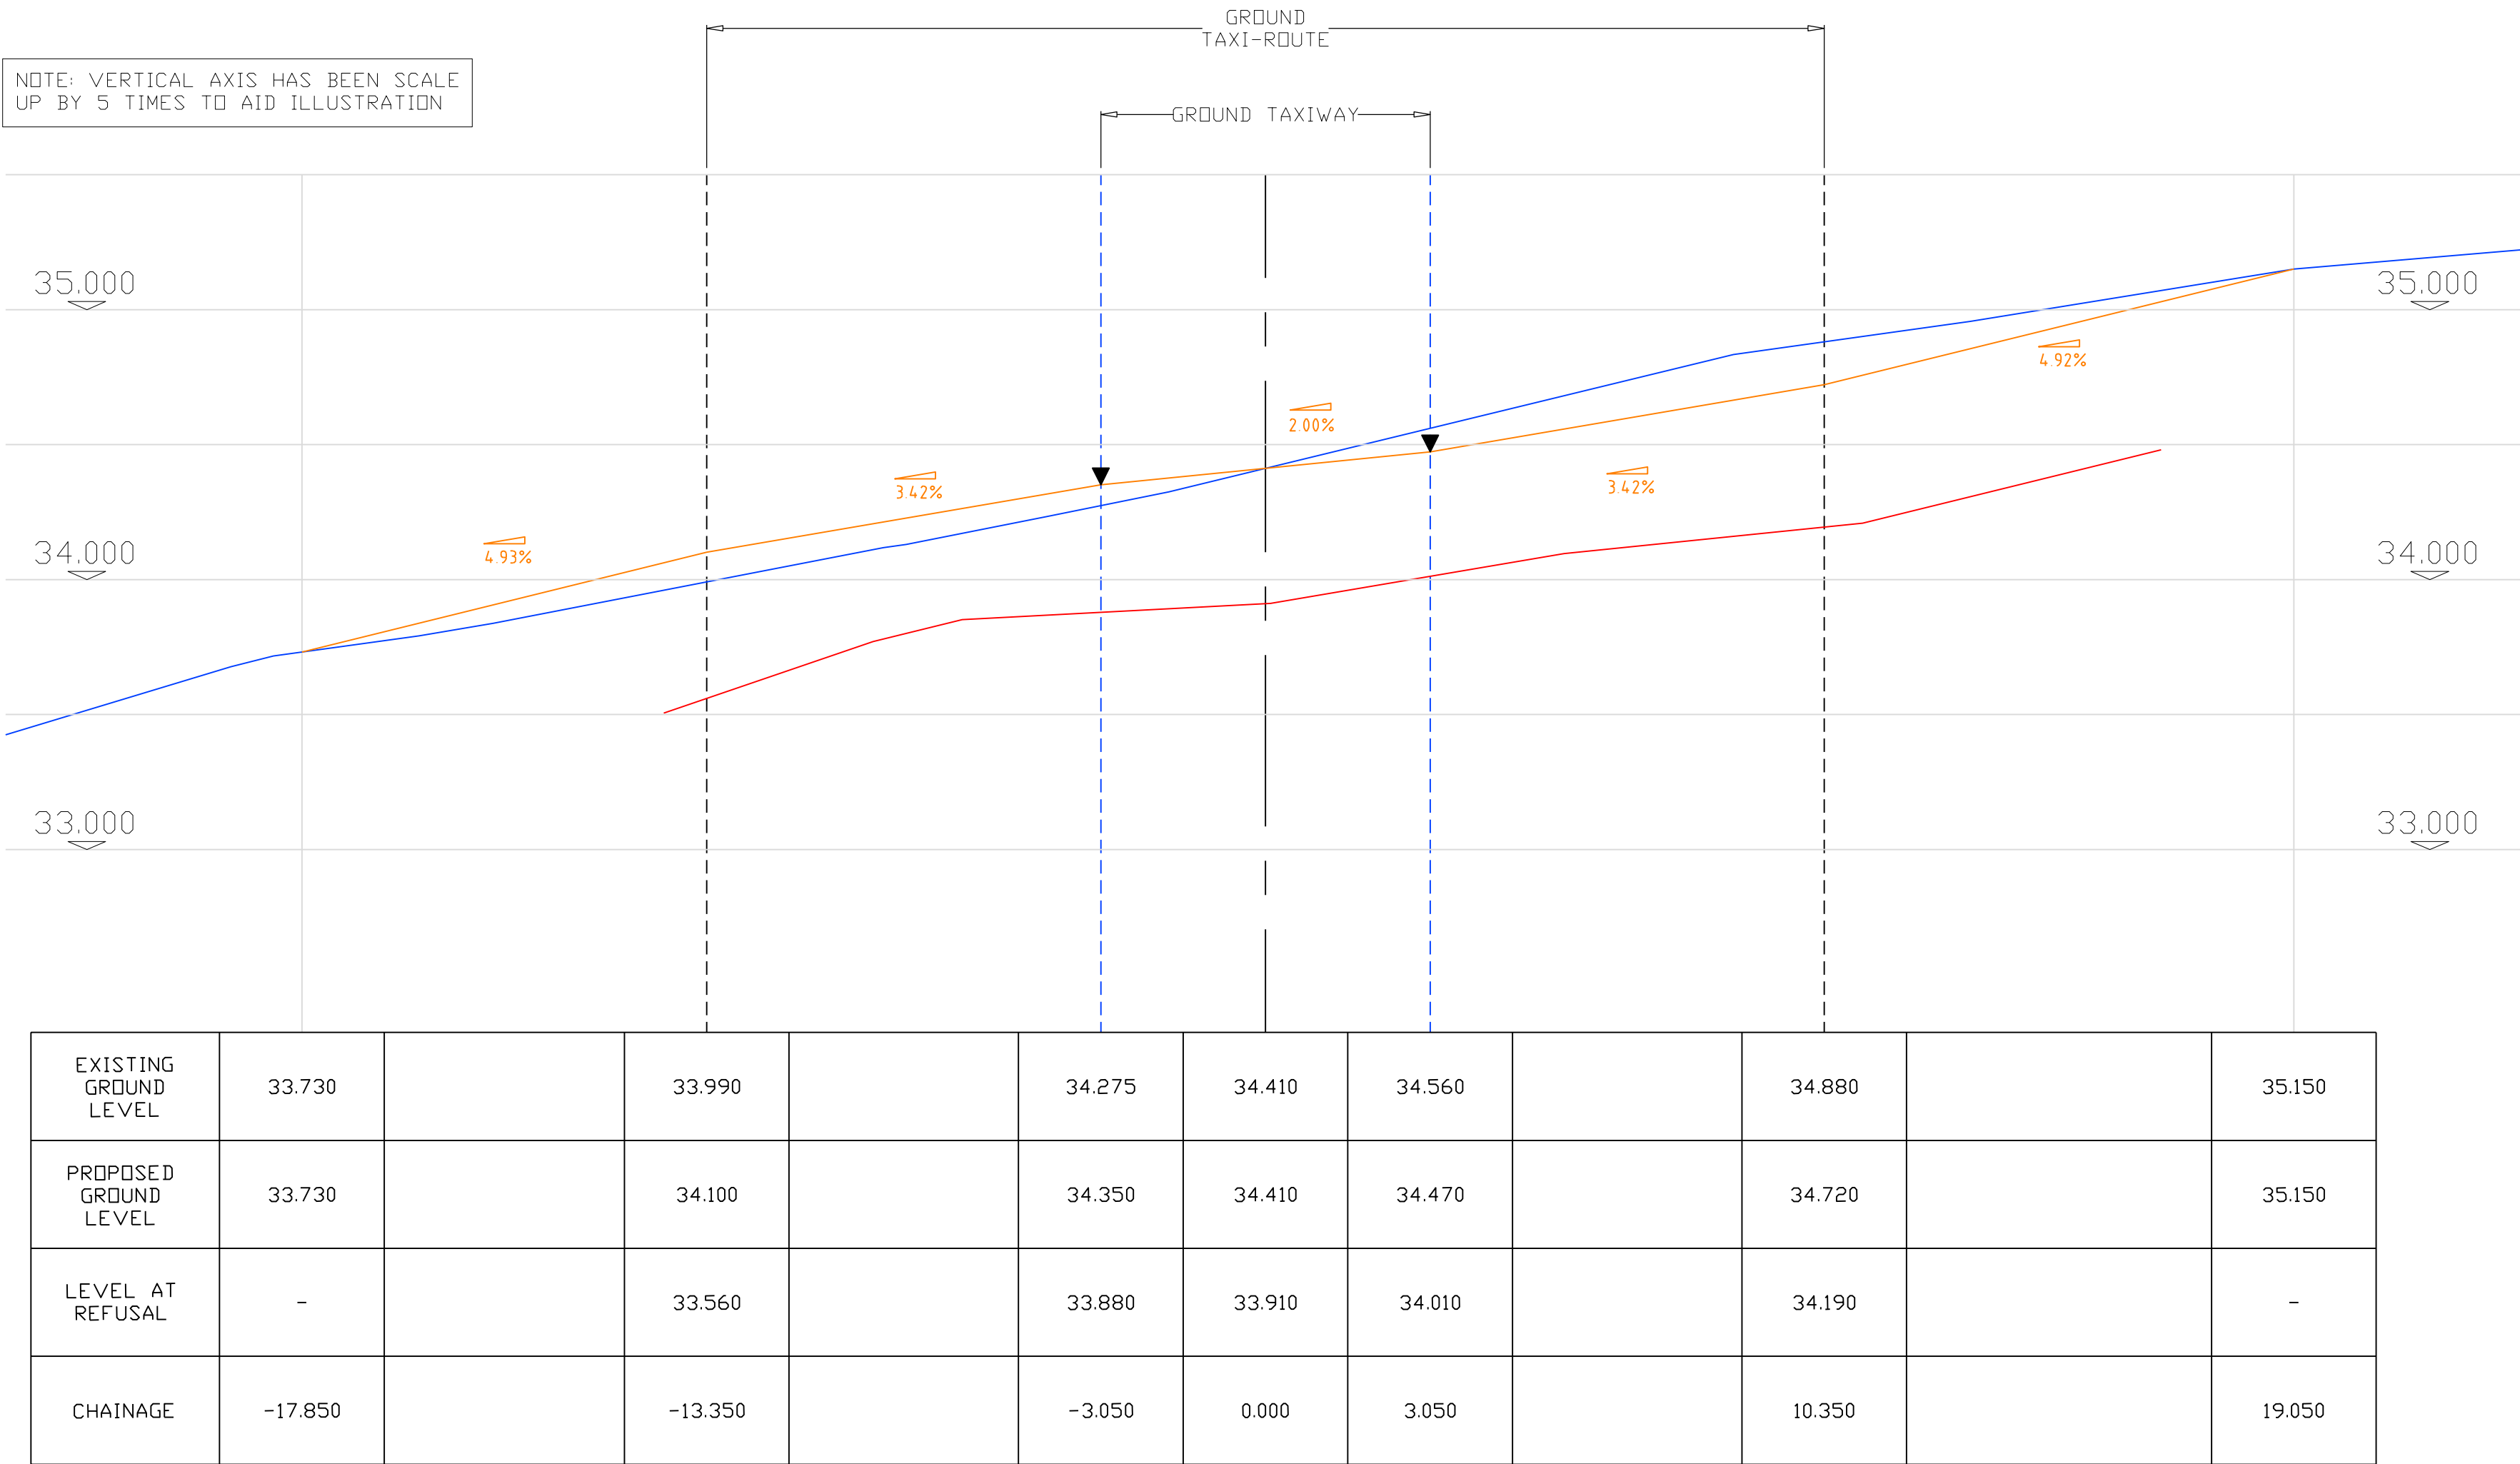

This drawing is © pdp Green Consulting Ltd.

- Notes.
1. This drawing is to be read in conjunction with drawings, details and specifications issued for construction purposes as appropriate.
 2. The Contractor is responsible for all dimensions and for the correct setting out of the work on site. Only figured dimensions are to be used. Any discrepancies are to be reported before proceeding.
 3. All materials and workmanship to comply with current British Standards and Codes of Practice.
 4. This drawing is not to be used for construction unless marked in the drawing status box "FOR CONSTRUCTION".
 5. The user of the designs and details represented by this document are recommended to ensure that they are fully conversant with the Construction (Design and Management) Regulations 2015 in respect of any construction activities for which this document may be used.

If the user of this document has any doubts as to their statutory obligations in this regard, they should contact pdp Green, on 01872 265400 and ask for the Health and Safety Advisor.

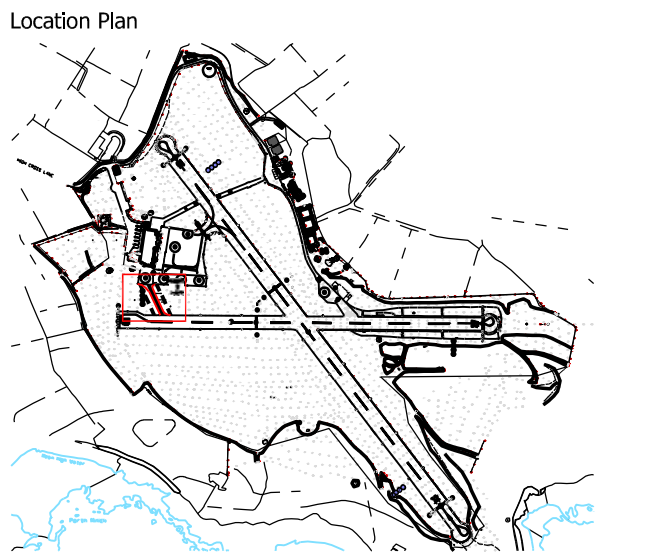

- Key
- PROPOSED EDGE OF TAXIWAY
 - EXISTING GROUND LEVEL
 - PROPOSED GROUND LEVEL
 - DEPTH TO REFUSAL

-	09.01.2020	First Issue	WS	DH
Rev:	Date:	Amendments:	By:	Q.A:

FOR APPROVAL

Project Leader:	Designer:	Assistant:
DH	WS	WS


Drawing:
**Proposed Taxiway
Section 3 (Chainage 20m)
Option 2**

Client:
**Council of the
Isles of Scilly**

Job Title:
**Isle of Scilly Airport
New Taxiway**

Date: November 2019 Scale: 1:100 @ A1

pdp Green Consulting Ltd.
Calemick House
Truro Technology Park
Heron Way, Newham
Truro
Cornwall
TR1 2XN
Tel: 01872 265400
Fax: 01872 276356
Email: reception@pdpgreen.co.uk

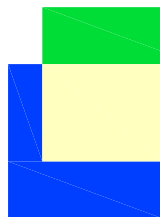

Architecture, Structural and Civil Engineering

Job No: J19-090 Dwg No: 4230 Rev: -


This drawing is © pdp Green Consulting Ltd.

Notes.

1. This drawing is to be read in conjunction with drawings, details and specifications issued for construction purposes as appropriate.
2. The Contractor is responsible for all dimensions and for the correct setting out of the work on site. Only figured dimensions are to be used. Any discrepancies are to be reported before proceeding.
3. All materials and workmanship to comply with current British Standards and Codes of Practice.
4. This drawing is not to be used for construction unless marked in the drawing status box "FOR CONSTRUCTION".
5. The user of the designs and details represented by this document are recommended to ensure that they are fully conversant with the Construction (Design and Management) Regulations 2015 in respect of any construction activities for which this document may be used.


If the user of this document has any doubts as to their statutory obligations in this regard, they should contact pdp Green, on 01872 265400 and ask for the Health and Safety Advisor.

Location Plan

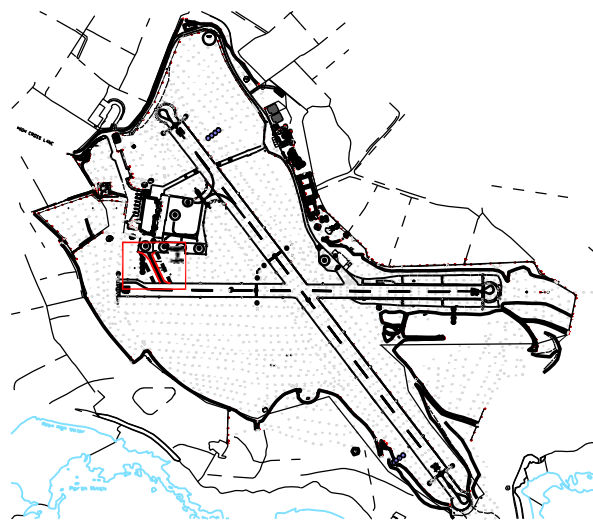

Key

- PROPOSED EDGE OF TAXIWAY
- EXISTING GROUND LEVEL
- PROPOSED GROUND LEVEL
- DEPTH TO REFUSAL

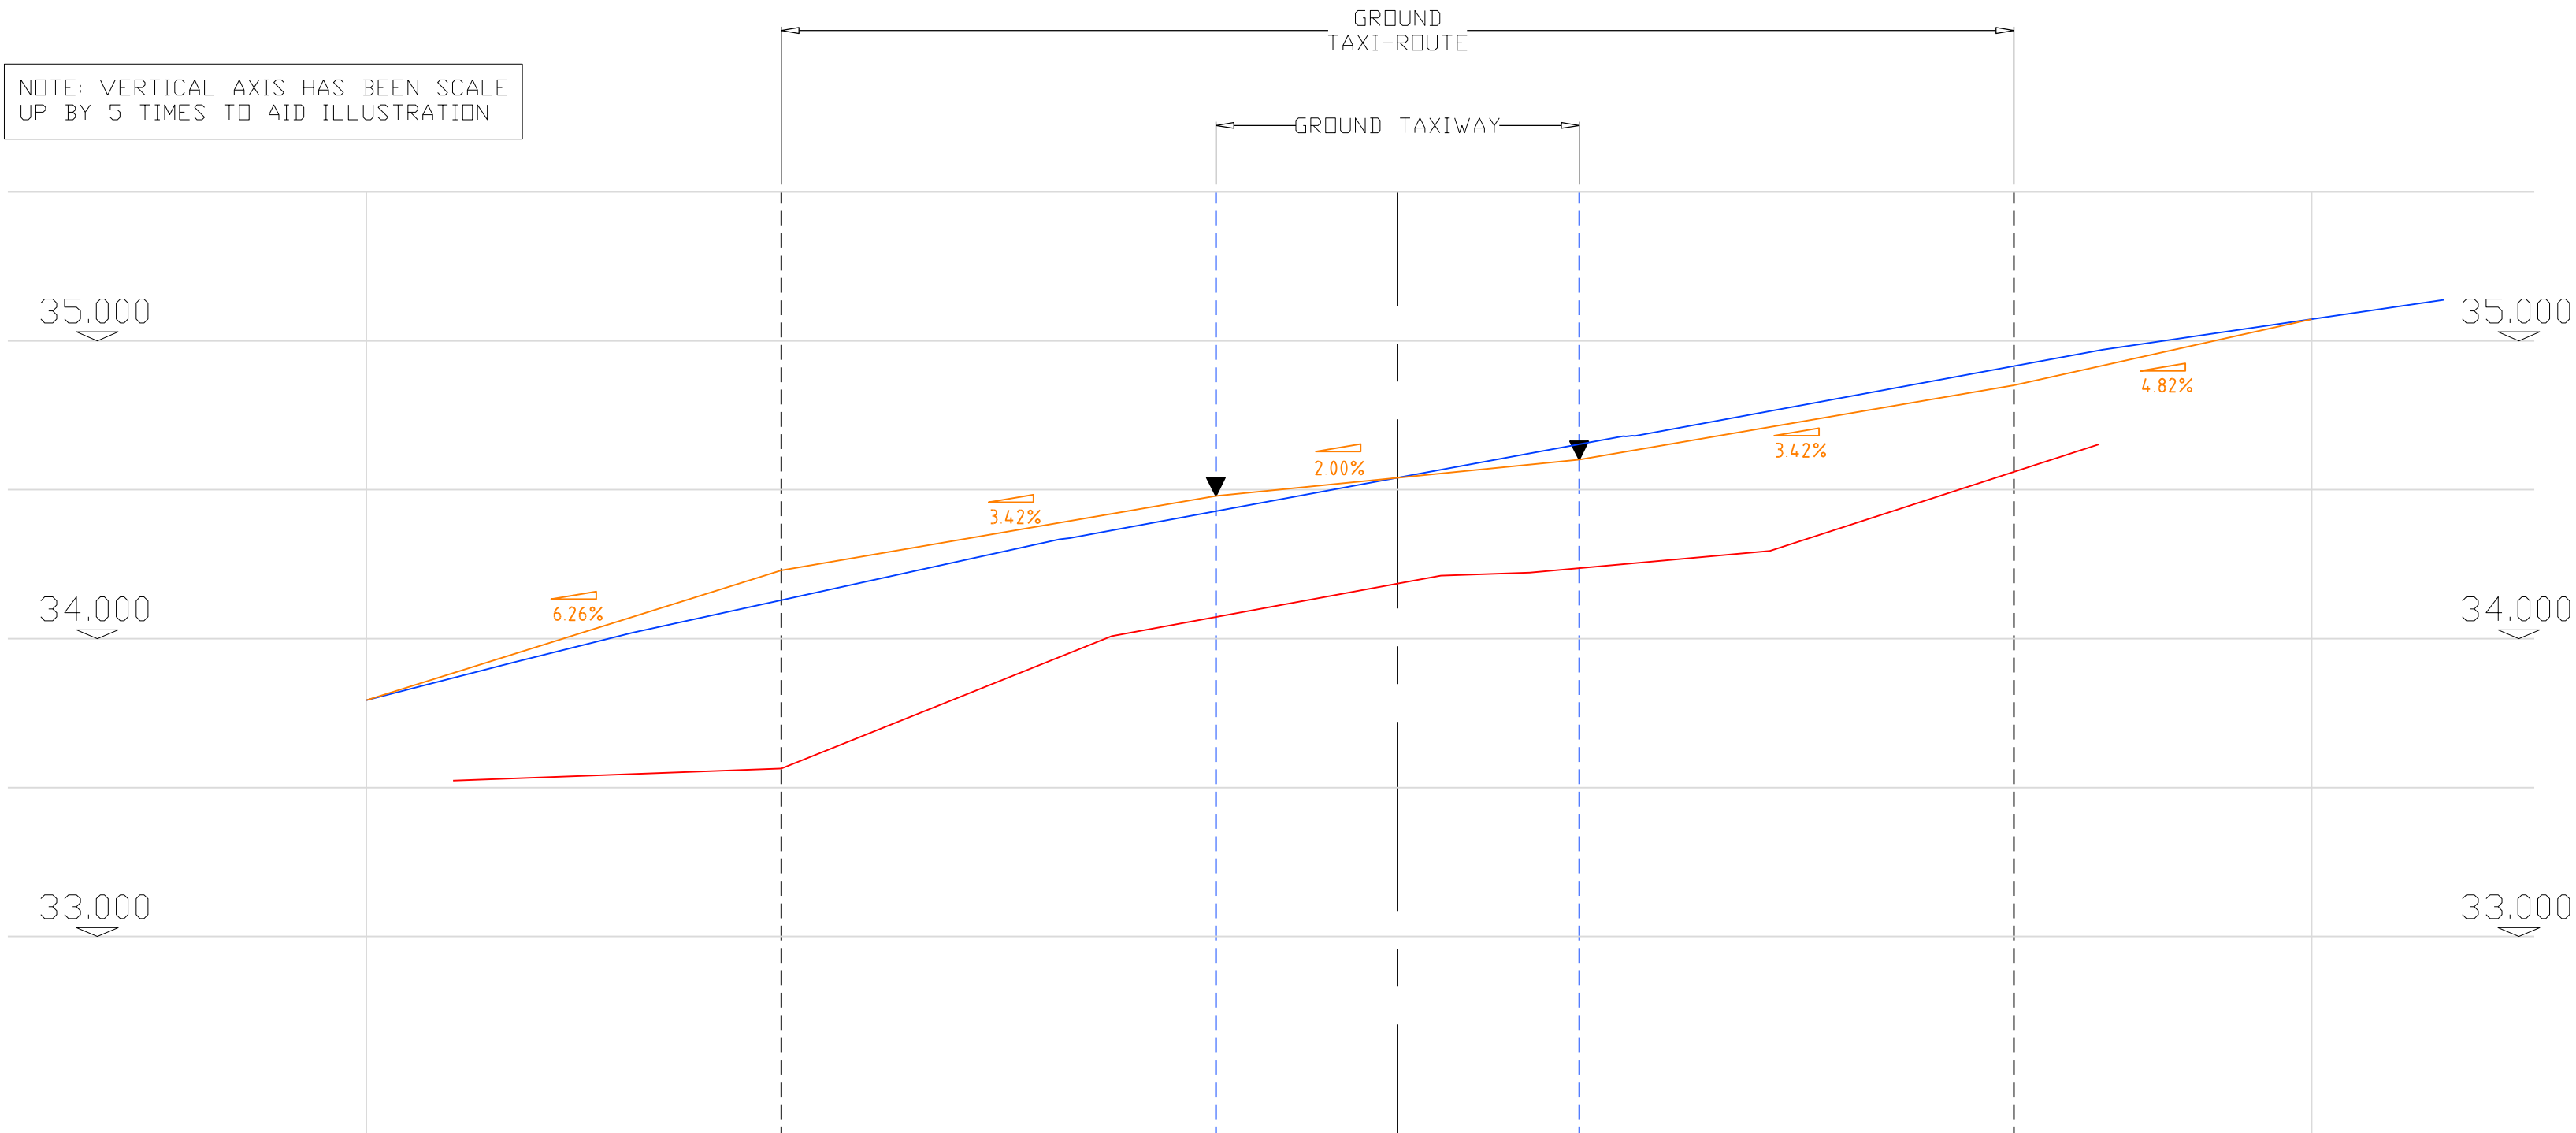

EXISTING GROUND LEVEL	33.795		34.130		34.430	34.540	34.650		34.915		35.075
PROPOSED GROUND LEVEL	33.795		34.230		34.480	34.540	34.600		34.850		35.075
LEVEL AT REFUSAL	-		33.560		34.075	34.185	34.240		34.560		-
CHAINAGE	-17.320		-13.350		-3.050	0.000	3.050		10.350		15.350

FOR APPROVAL

Project Leader: DH Designer: WS Assistant: WS

Drawing: Proposed Taxiway Section 4 (Chainage 30m) Option 2

Client: Council of the Isles of Scilly

Job Title: Isle of Scilly Airport New Taxiway

Date: November 2019 Scale: 1:100 @ A1

pdp Green Consulting Ltd.
Calemick House
Truro Technology Park
Heron Way, Newham
Truro
Cornwall
TR1 2XN
Tel: 01872 265400
Fax: 01872 276356
Email: reception@pdpgreen.co.uk

Architecture, Structural and Civil Engineering

Job No: J19-090 Dwg No: 4240 Rev: -


This drawing is © pdp Green Consulting Ltd.

Notes.






1. This drawing is to be read in conjunction with drawings, details and specifications issued for construction purposes as appropriate.
2. The Contractor is responsible for all dimensions and for the correct setting out of the work on site. Only figured dimensions are to be used. Any discrepancies are to be reported before proceeding.
3. All materials and workmanship to comply with current British Standards and Codes of Practice.
4. This drawing is not to be used for construction unless marked in the drawing status box "FOR CONSTRUCTION".
5. The user of the designs and details represented by this document are recommended to ensure that they are fully conversant with the Construction (Design and Management) Regulations 2015 in respect of any construction activities for which this document may be used.

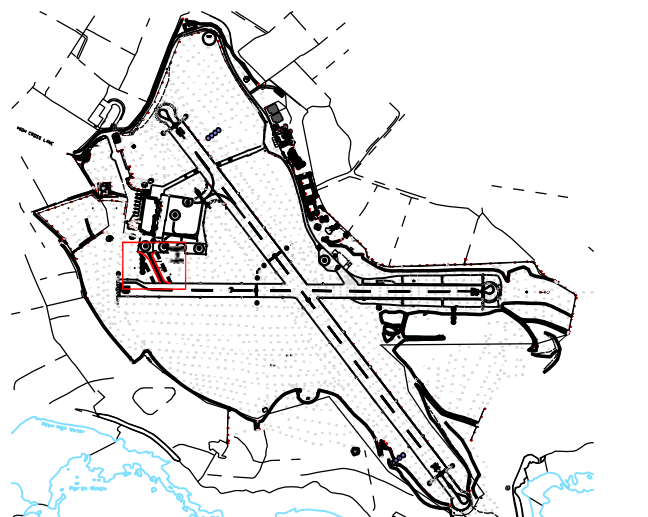
If the user of this document has any doubts as to their statutory obligations in this regard, they should contact pdp Green, on 01872 265400 and ask for the Health and Safety Advisor.

Location Plan



Key

-  - PROPOSED EDGE OF TAXIWAY
-  - EXISTING GROUND LEVEL
-  - PROPOSED GROUND LEVEL
-  - DEPTH TO REFUSAL
-  - EXISTING RUNWAY

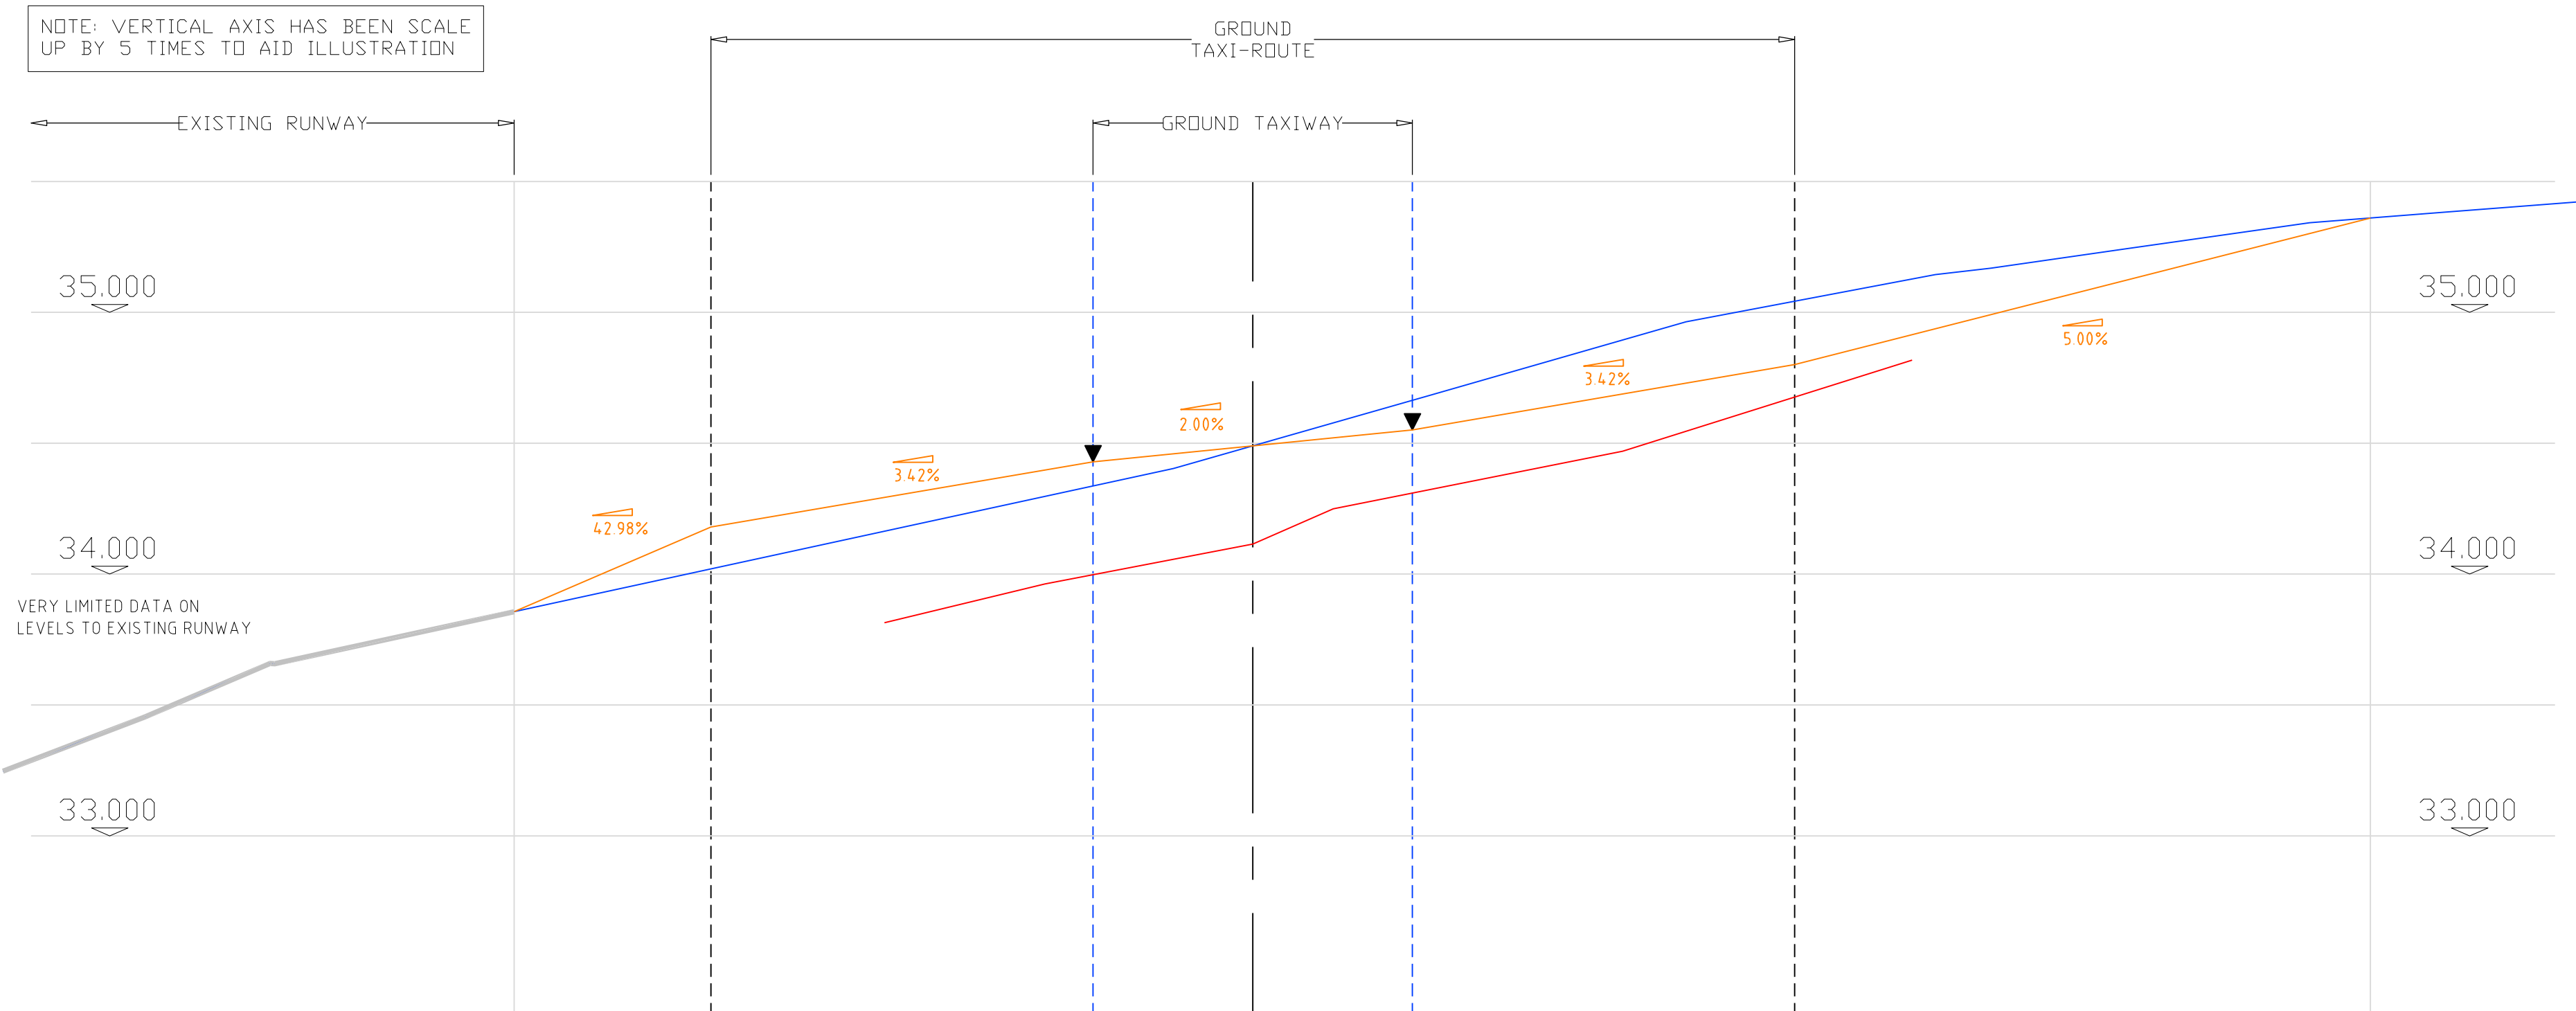

EXISTING GROUND LEVEL	33.855		34.020		34.335	34.490	34.665		35.040		35.360
PROPOSED GROUND LEVEL	33.855		34.180		34.430	34.490	34.550		34.800		35.360
LEVEL AT REFUSAL	-		-		33.995	34.115	34.310		34.675		-
CHAINAGE	-18.775		-13.350		-3.050	0.000	3.050		10.350		21.350

-	09.01.2020	First Issue	WS	DH
Rev:	Date:	Amendments:	By:	QA:

FOR APPROVAL

Project Leader:	Designer:	Assistant:
DH	WS	WS


Drawing: **Proposed Taxiway
Section 5 (Chainage 40m)
Option 2**

Client: **Council of the
Isles of Scilly**

Job Title: **Isle of Scilly Airport
New Taxiway**

Date:	November 2019	Scale:	1:100 @ A1
-------	---------------	--------	------------

pdp Green Consulting Ltd.
Calemick House
Truro Technology Park
Heron Way, Newham
Truro
Cornwall
TR1 2XN
Tel: 01872 265400
Fax: 01872 276356
Email: reception@pdpgreen.co.uk

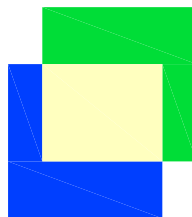

Architecture, Structural and Civil Engineering

Job No:	J19-090	Dwg No:	4250	Rev:	-
---------	---------	---------	------	------	---