


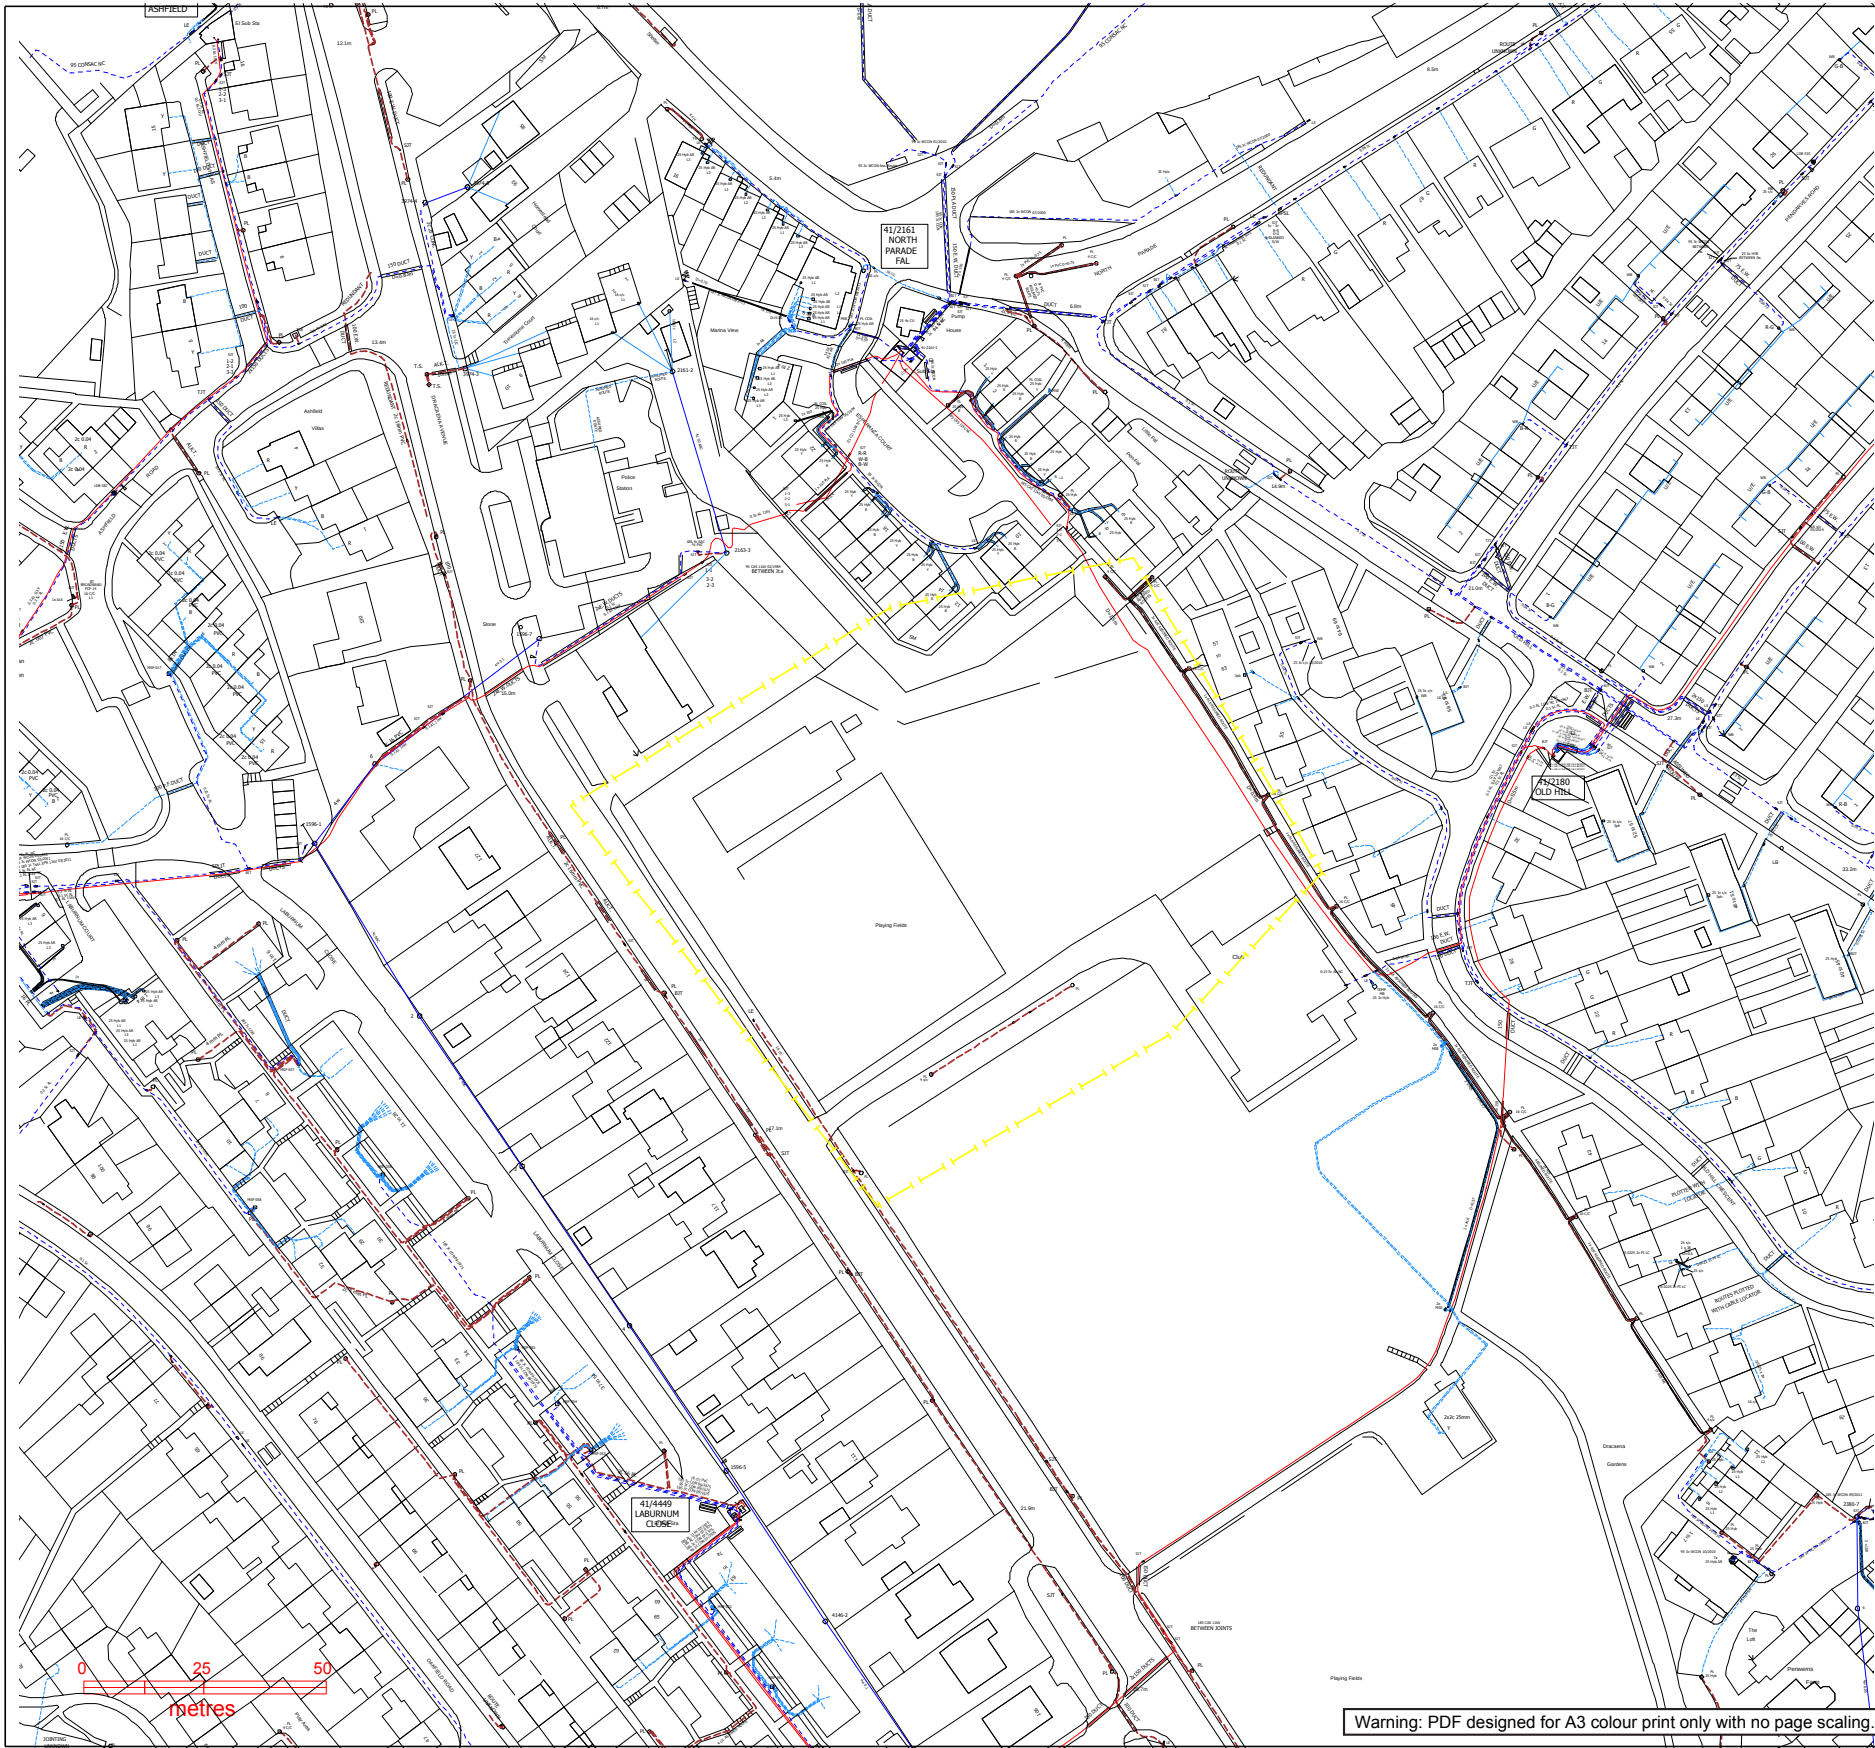

WESTERN POWER DISTRIBUTION
Serving the Midlands, South West and Wales

Contact Us
Mapping Enquiries: All areas 0121 623 9780
General Enquiries: All areas 0800 096 3080
Report damage immediately – **KEEP EVERYONE AWAY FROM THE AREA**
0800 8788 105

Date Requested: 20/02/2019
Job Reference: 14894407
Site Location: 179728 33524
Requested by: Mr Lee Mitchener
Your Scheme/Reference: Falmouth
Exact Scales:
1:1250 Area or Circle dig site
1:500 Line dig site


IMPORTANT NOTICES

- This information is given as a guide only and its accuracy cannot be guaranteed. Services or recent additions to the network may not be shown.
- Cables, overhead lines & substations owned by other electricity network owners or private companies may be present and may not be shown.
- You should always verify exact locations of cables using a cable locator and by careful use of hand tools in accordance with HSE guidance note HS647.
- When working within 10m of any overhead electric line you should follow the requirements of HSE Guidance Note G56.
- For further advice on working near our electricity cables or lines, call our Contact Centre on 0800 096 3080.
- Advice should be sought from the Western Power Distribution Contact Centre for any work that is to take place in proximity to 66kV or 132kV underground cables and 66kV 132kV overhead lines – 0800 096 3080

Overhead Line	Underground Cable
PL	PL
Service	Service
LV	LV
LV (11kV)	LV (11kV)
HW (23kV)	HW (23kV)
HW (66kV)	HW (66kV)
HW (132kV)	HW (132kV)


SWP Telecom	Pilot Cables
Link Box	P
Site Location	
Line Area	
Underground Earth	
FME Earth	
Pole Mounted Transformer	
Ground Mounted Transformer	

Crown Copyright © All Rights Reserved. Ordnance Survey Licence numbers: 100023488, 100048177 & 100023187
WPD Copyright: This copy has been made by or with the authority of Western Power Distribution (WPD) pursuant to Section 47 of the Copyright Designs and Patents Act 1988 unless that Act provides a relevant exception to copyright the copy must not be copied without the prior permission of the copyright owner

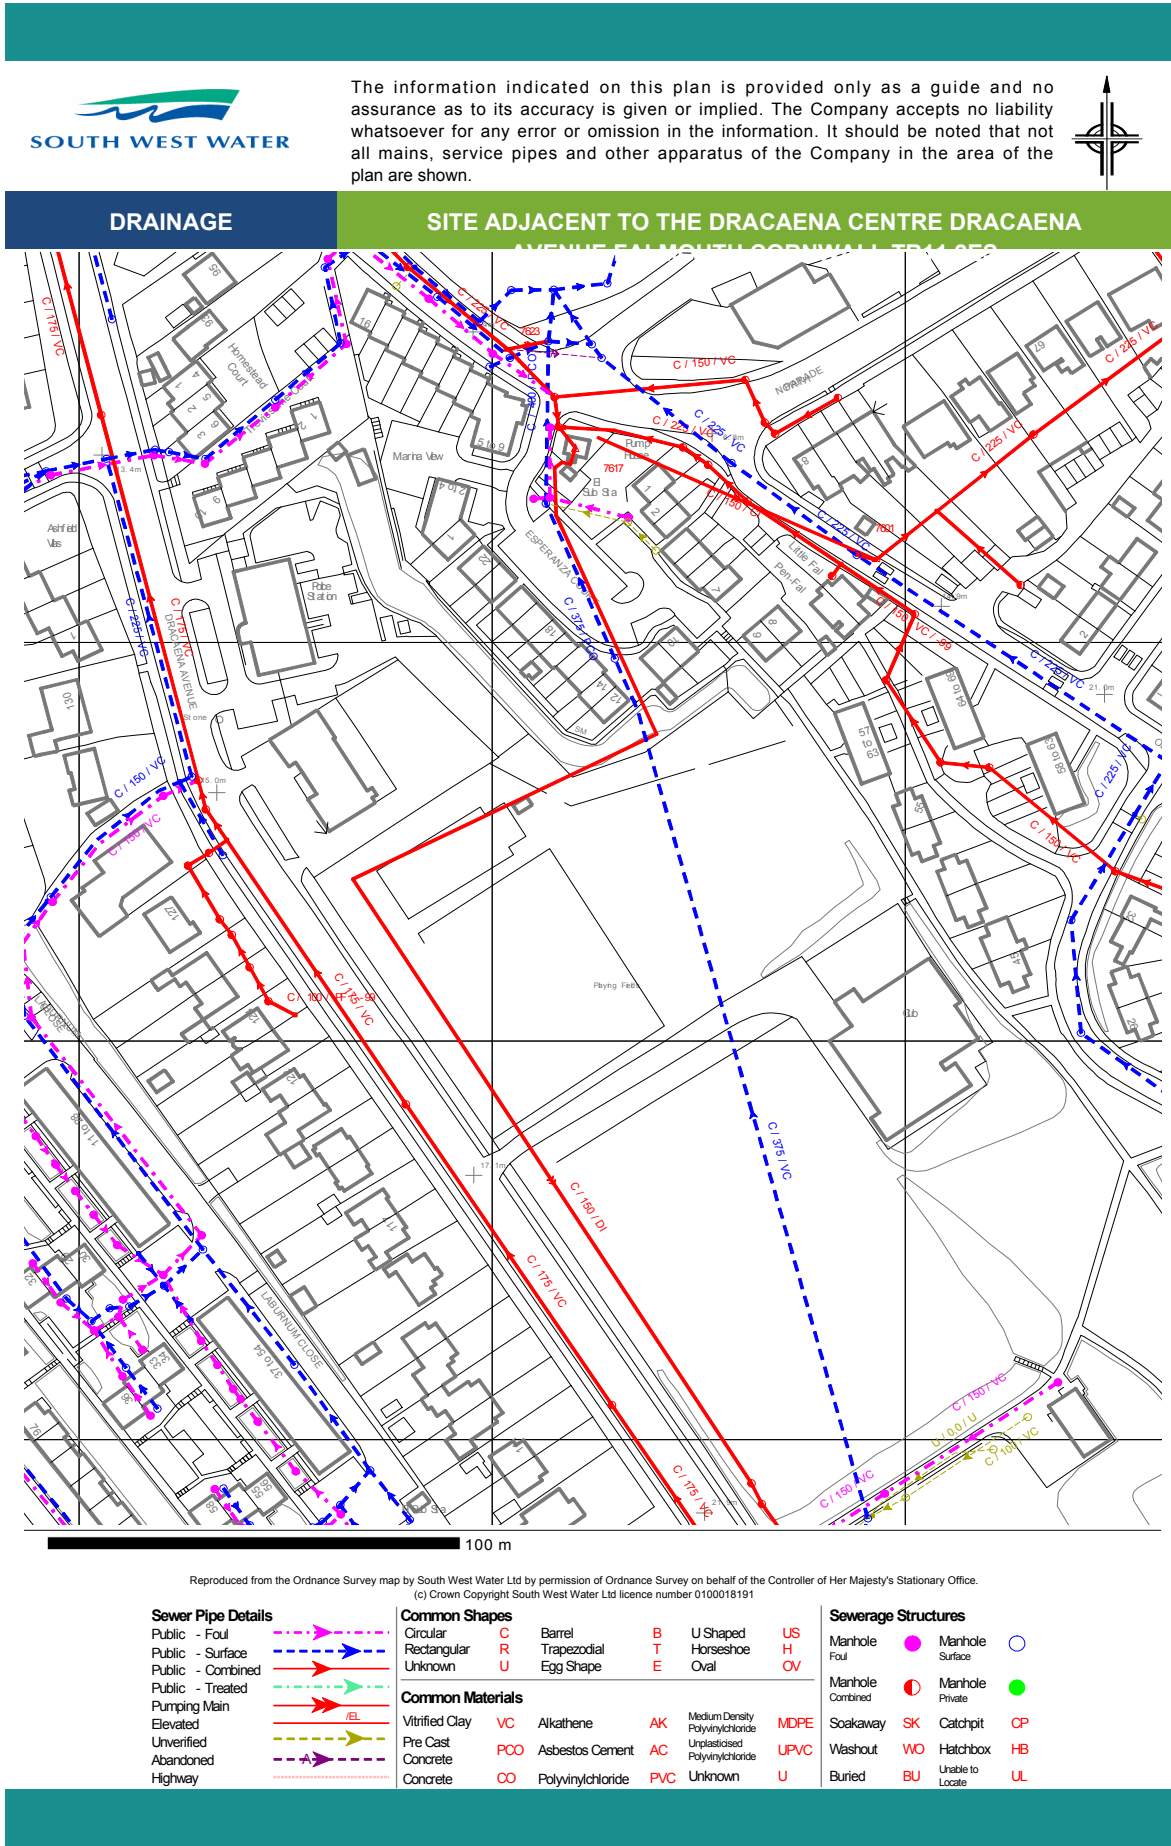

Design Risks & Hazards: Please inspect the site before any work is carried out. There are services in the ground as well as overhead services on site.

Maps by email Plant Information Reply

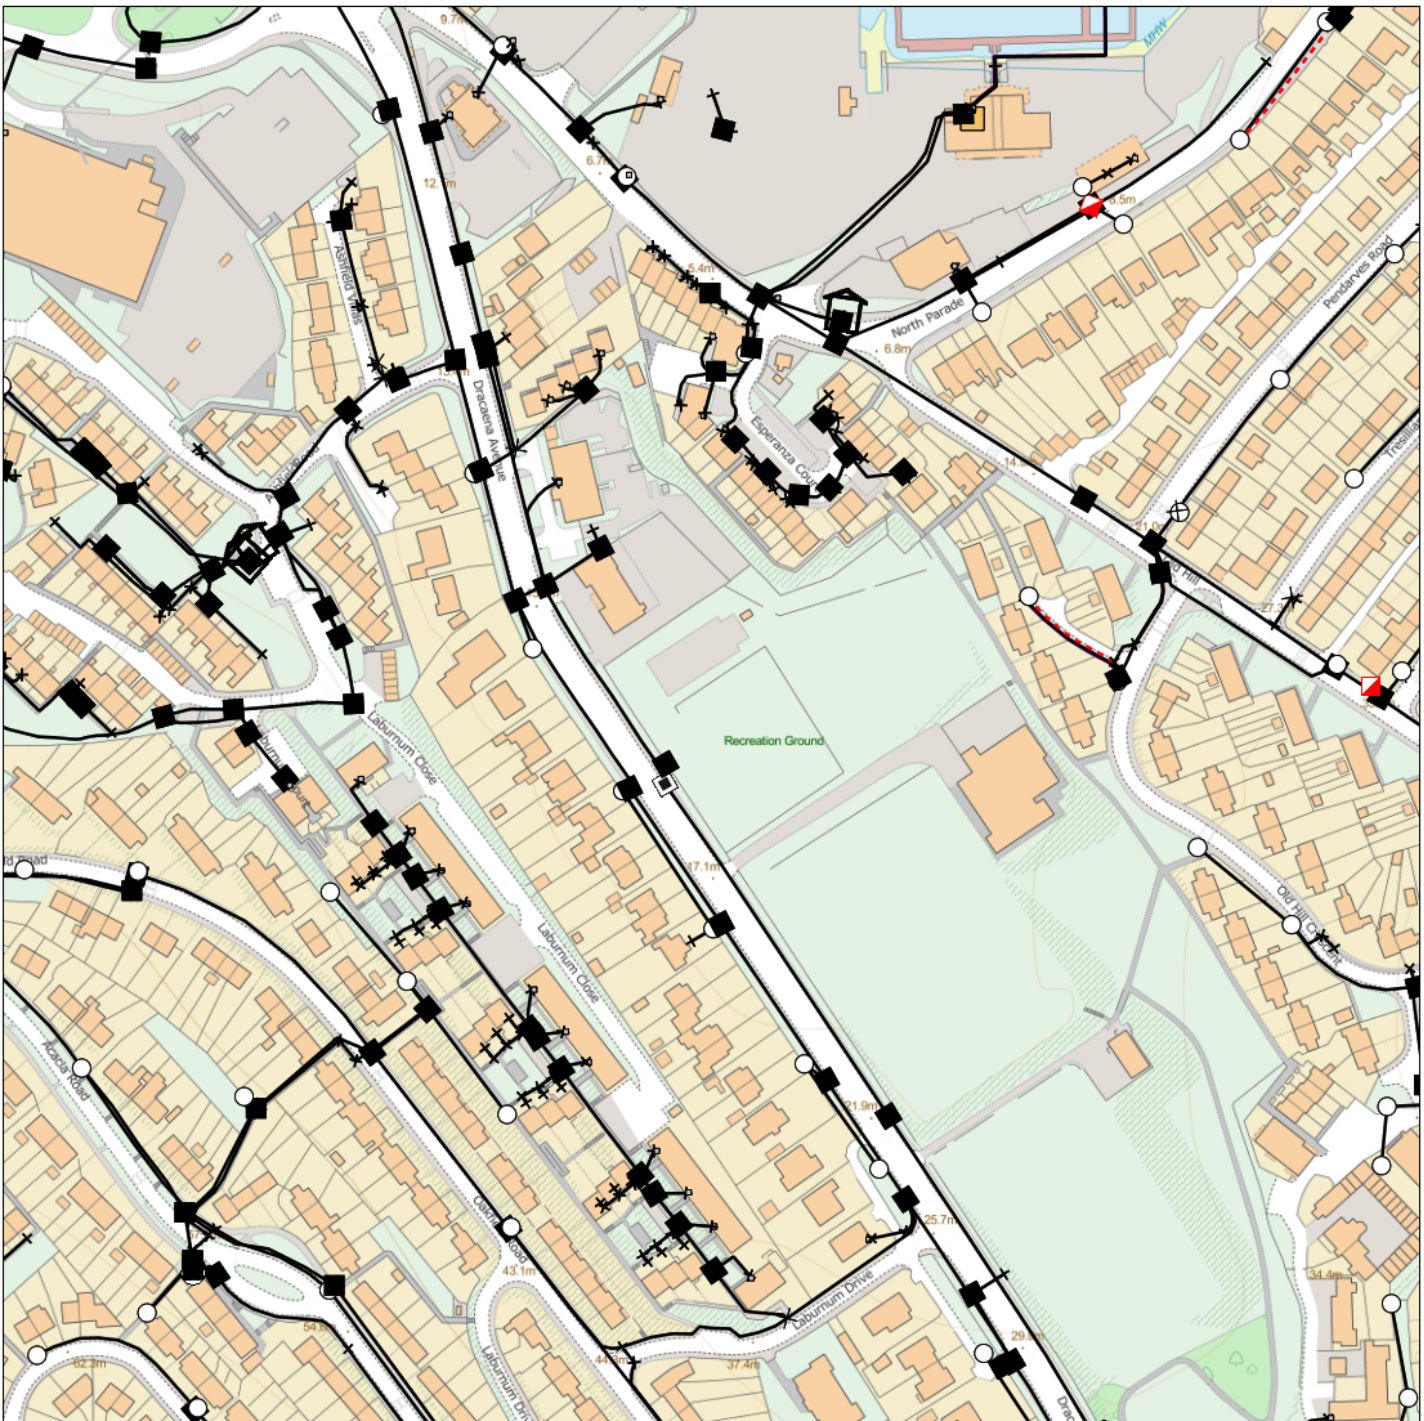

IMPORTANT WARNING
Information regarding the location of BT apparatus is given for your assistance and is intended for general guidance only. No guarantee is given of its accuracy. It should not be relied upon in the event of excavations or other works being made near to BT apparatus which may exist at various depths and may deviate from the marked route.

openreach
CLICK BEFORE YOU DIG
FOR PROFESSIONAL FREE ON SITE ASSISTANCE PRIOR TO COMMENCEMENT OF EXCAVATION WORKS INCLUDING LOCATE AND MARKING SERVICE
email cbvd@openreach.co.uk
ADVANCE NOTICE REQUIRED
(Office hours: Monday - Friday 08.00 to 17.00)
www.openreach.co.uk/cbvd


KEY TO BT SYMBOLS	Change Of State	+	Hatchings
Planned	Live	Split Coupling	Built
PCP	Duct Tee	Planned	
Pole	Building	Inferred	
Box	Kiosk	Duct	
Manhole			
Cabinet			

Other proposed plant is shown using dashed lines. BT Symbols not listed above may be disregarded. Existing BT Plant may not be recorded. Information valid at time of preparation. Maps are only valid for 90 days after the date of publication.

Power Cable	Pending Add	In Place	Pending Remove	Not In Use
Power Duct				N/A

BT Ref : QKPO1508M
Map Reference : (centre) SW7969533524
Easting/Northing : (centre) 179695,33524
Issued : 01/03/2019 13:50:32

WARNING: IF PLANNED WORKS FALL INSIDE HATCHED AREA IT IS ESSENTIAL BEFORE PROCEEDING THAT YOU CONTACT THE NATIONAL NOTICE HANDLING CENTRE. PLEASE SEND E-MAIL TO: nnhc@openreach.co.uk

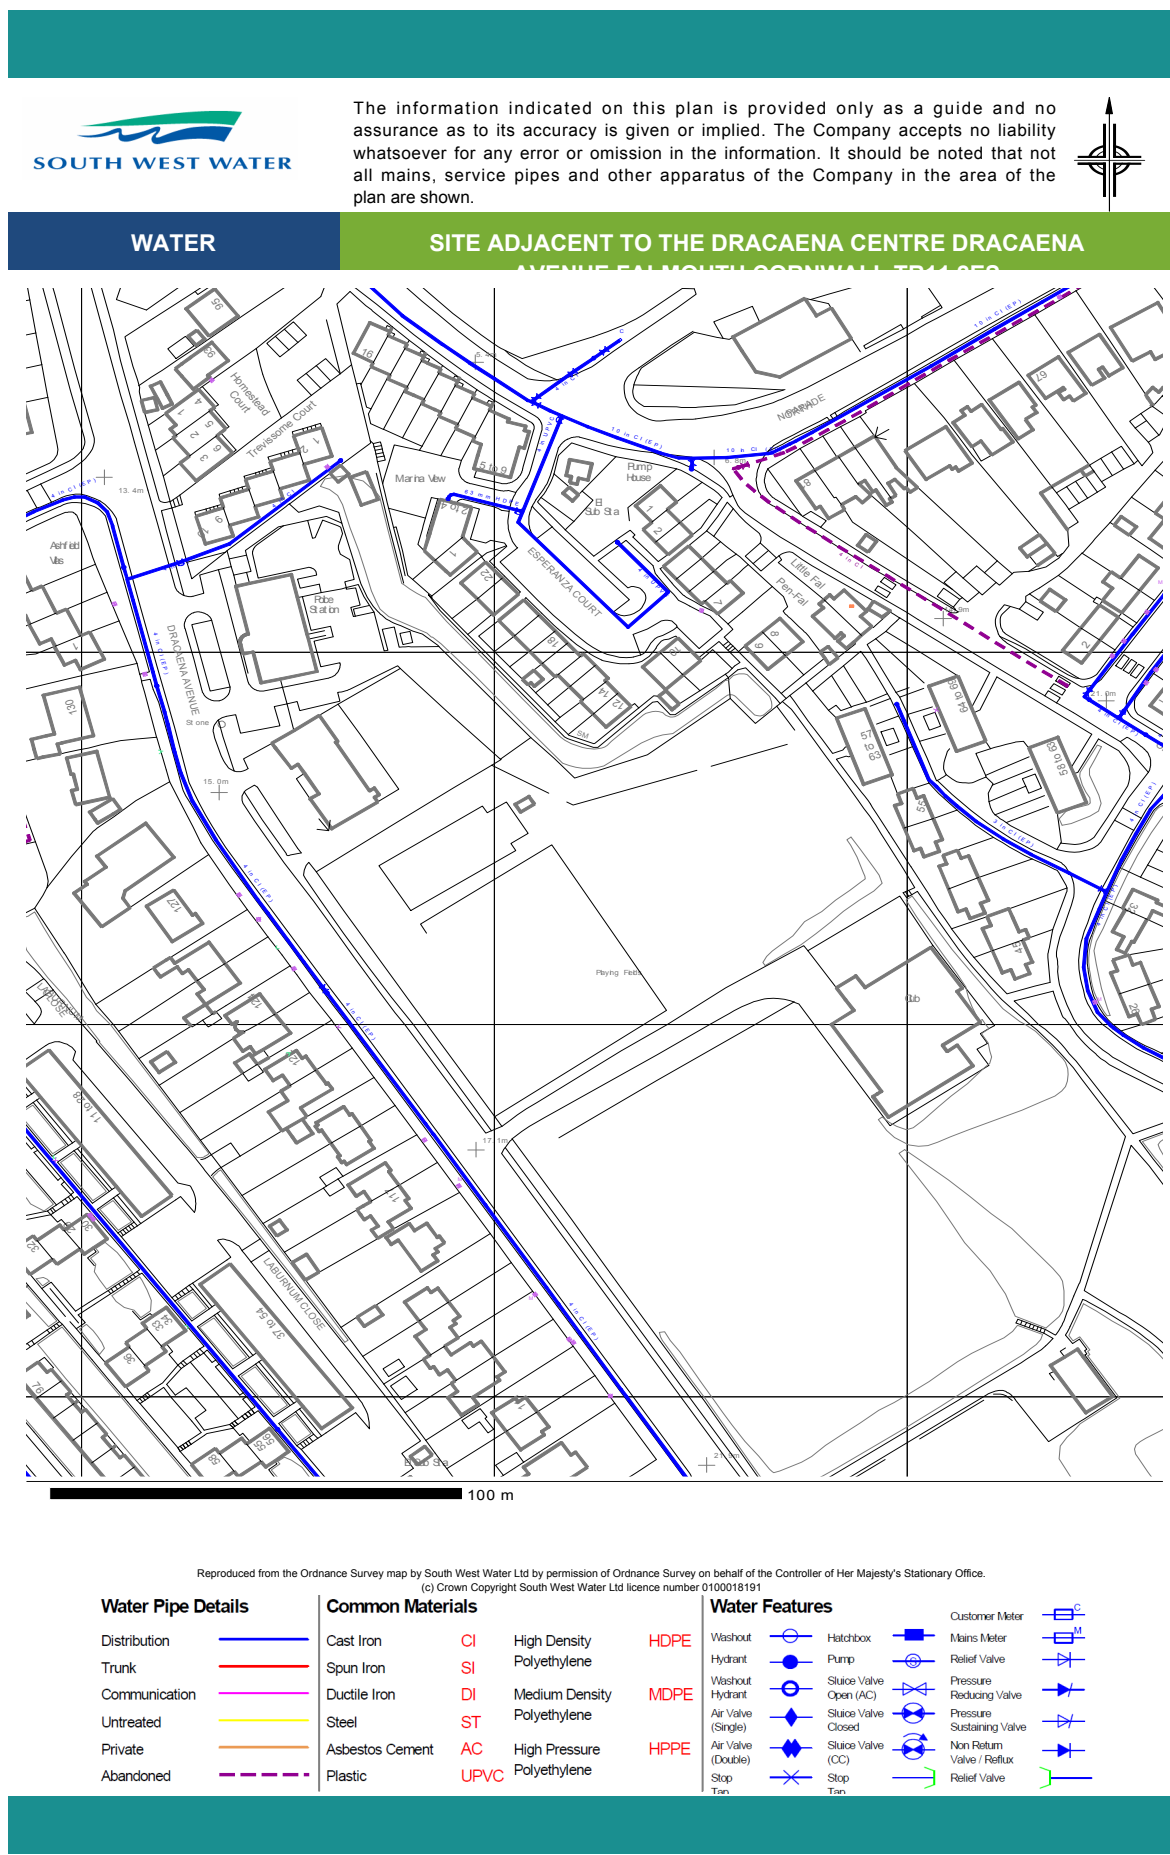

rev	date	chk	description
-----	------	-----	-------------

project
Dracaena Centre Skatepark Preparation

Dracaena Centre Falmouth,

client
Falmouth Towncouncil

drawing

14894407_WPD - South West, South West
Water - Falmouth

Hormann Architects
Curious · Smart · Creative
RIBA # arb

Studio
West Creative
59-61 Village Street
Falmouth
TR11 2PF

01326 781 290

Technical Design		
scale	paper size	
	A1	
project no.	drawing no.	drawn
0270.a	106	MH
		checked
		MH
date	20/02/2023	rev
		-