


# Existing Drawing

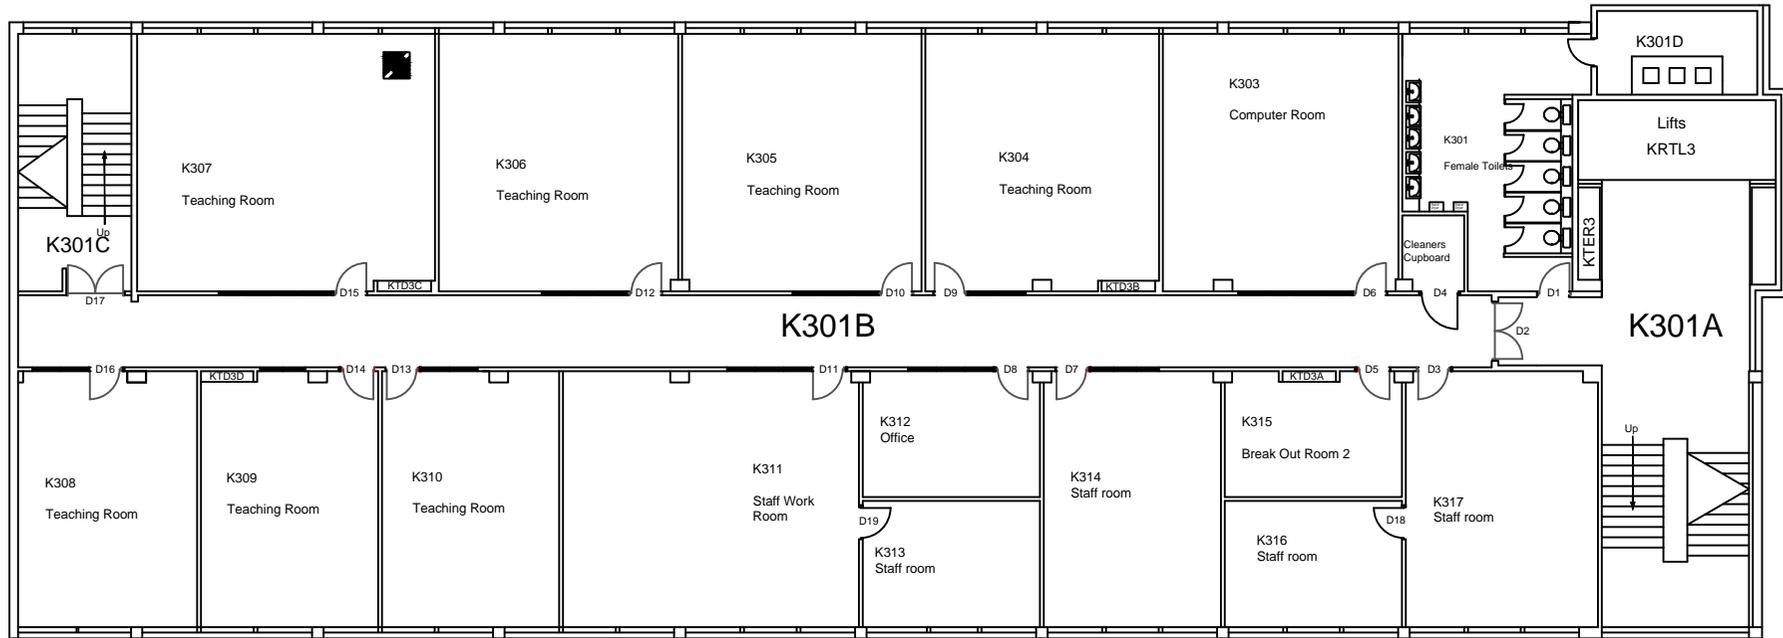

**Vickery Holman**  
Property Consultants

**CHARTERED BUILDING SURVEYORS**

**PLYMOUTH**  
25 Lockyer Street,  
Plymouth, Devon  
PL1 2QW  
Tel: 01752 261811  
Fax: 01752 661365

**EXETER**  
Balliol House,  
Southernhay Gardens,  
Exeter, Devon, EX1 1NP  
Tel: 01392 203010  
Fax: 01392 203005

**TRURO**  
Walsingham House  
Newham Quay, Truro  
Cornwall TR1 2DP  
Tel: 01872 245600  
Fax: 01872 222791

Client  
**City College Plymouth**

Project  
**Post STEM Works**

Notes  
This drawing is copyright.  
All contractors must check all dimensions on site. Only figured dimensions are to be worked from. Discrepancies must be reported immediately before proceeding

Drawing  
**3rd Floor - Tower Block EXISTING**

| Rev | Date | Details |
|-----|------|---------|
| *   | *    | *       |

| date          | scale      | drawn | checked |
|---------------|------------|-------|---------|
| April 17      | 1:200 @ A4 | EMW   | *       |
| No. 71609/005 |            | rev   | *       |