


Concrete Ring Manhole Details.
(Max Depth to Invert 3.000m)

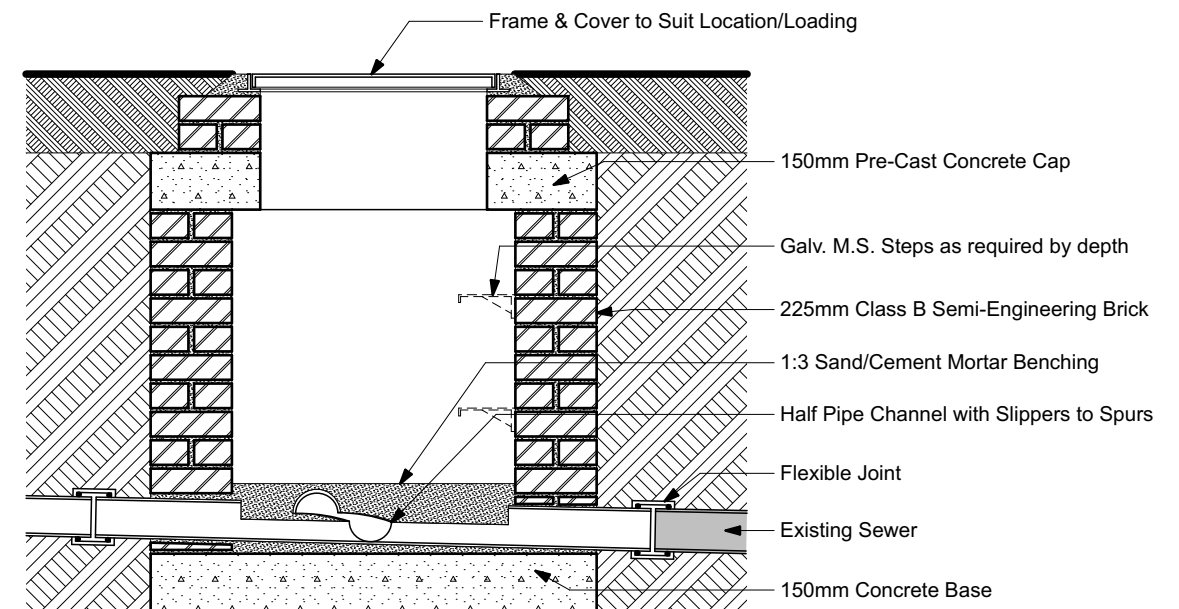

Brick Manhole Details.
(Max Depth to Invert 1.500m)

Note:

The depth of the existing drain is to be confirmed on site, the the invert is below 1.5m a brick chamber is to be constructed, if over 1.5m the new manhole is to be constructed of preformed concrete rings

Project :
**New Public Toilets
and Bus Shelter
Adjoining Brean Village Hall
Church Road
Brean, TA8 2SF**

On Behalf of :
Brean Parish Council

This Drawing is Copyright ©
Scale for Planning Purposes Only
Do Not Scale for Construction Use
Use Figured Dimensions Only
Any Discrepancies to be Notified Immediately



Drawing Title :
**PLANNING APPLICATION
Drainage Details**

Scale : 1:20 @ A3

Date : June 2021

Drawn by :

Project Ref. :	Drawing No.	Rev. :
363/01	BLD13	

MINSTER ARCHITECTURE



ARCHITECTURAL CONSULTANTS

• 90 Herne Rise Telephone : +44 (0) 1460 241 331
• ILMINSTER +44 (0) 1935 840 759
• Somerset
• TA19 0QU email : info@minsterarch.com