

Survey, Ground Plan - 1:50

Drawing Title
Survey, Ground Plan

Job No 707 / 1301
Dwg No / Rev 1301 / 1
Scale 1:50 @ A3
Drawn: SR 12/06/20


Revision _____ Date _____

Guildhall External Access,
Thetford Town Council

Guildhall, Market Place, Thetford IP24 2DS

© Nicholas Warns Architect Ltd.

64 Bishopgate Norwich, NR1 4AA T: 01603 622056
info@nicholaswarns.com F: 01603 627 393

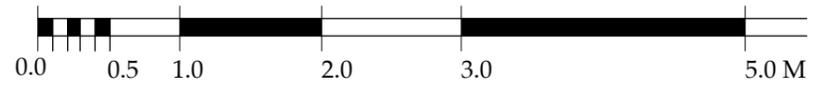

This drawing is copyright ©