



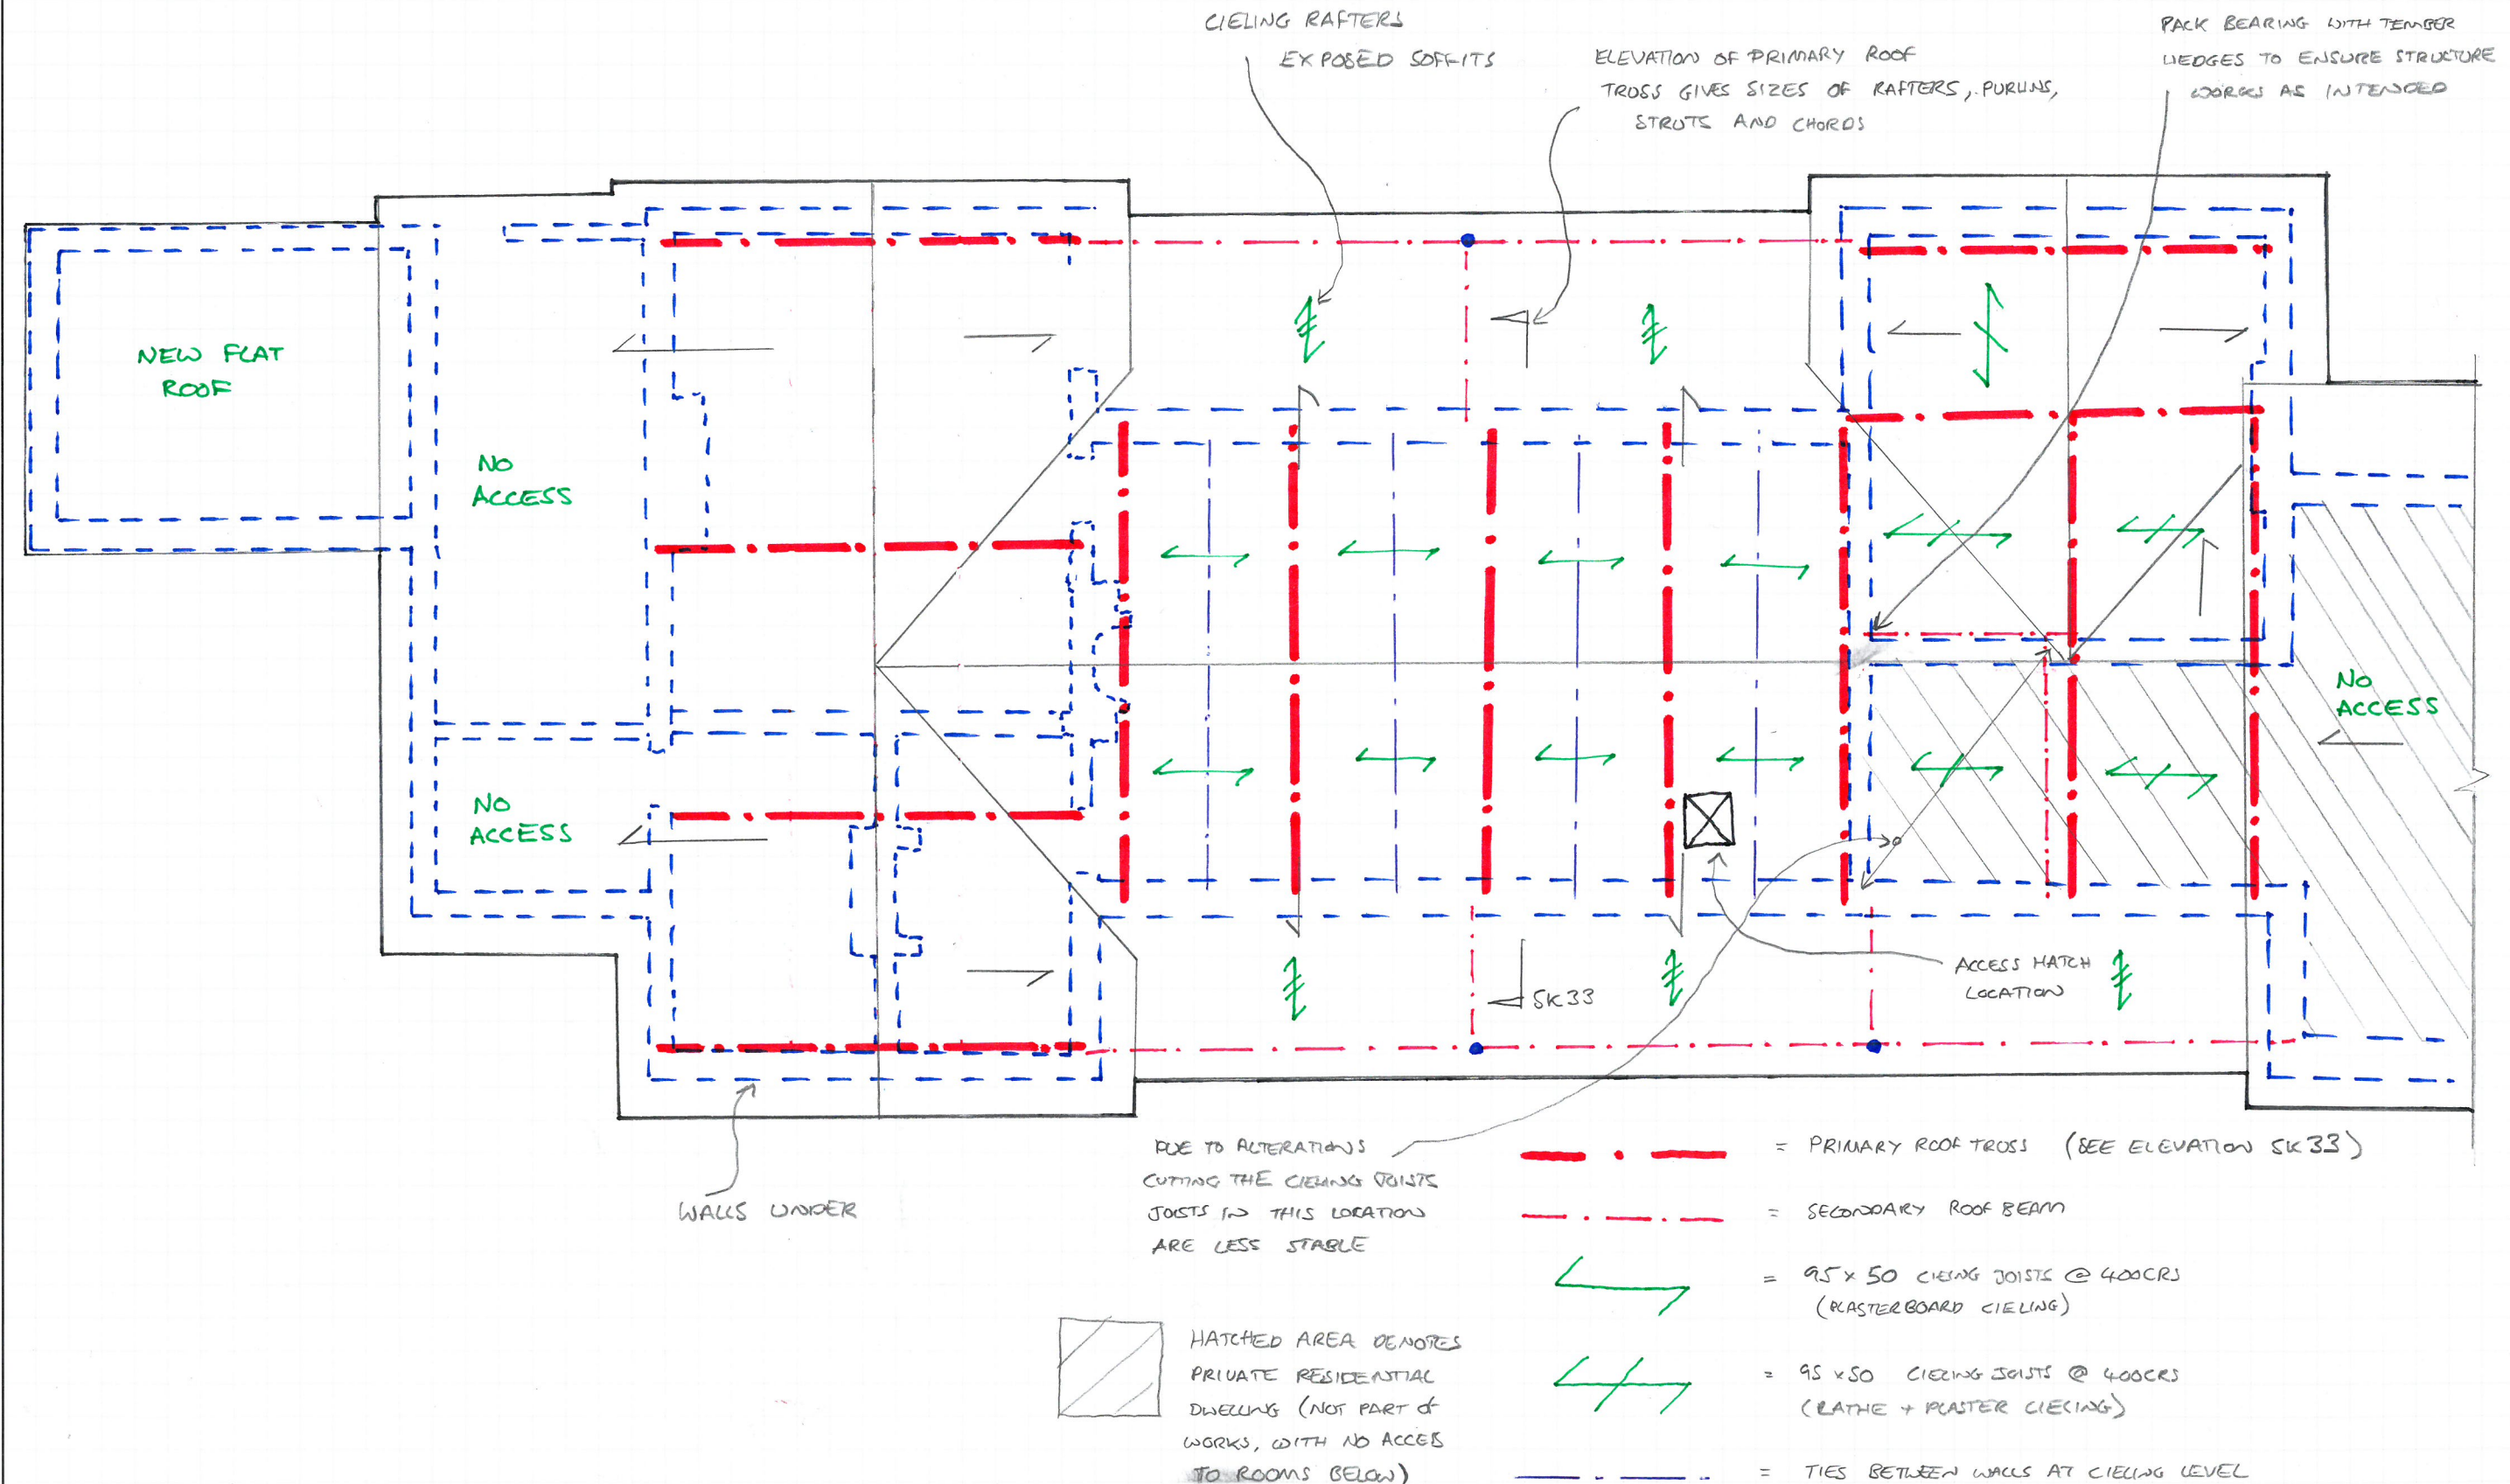

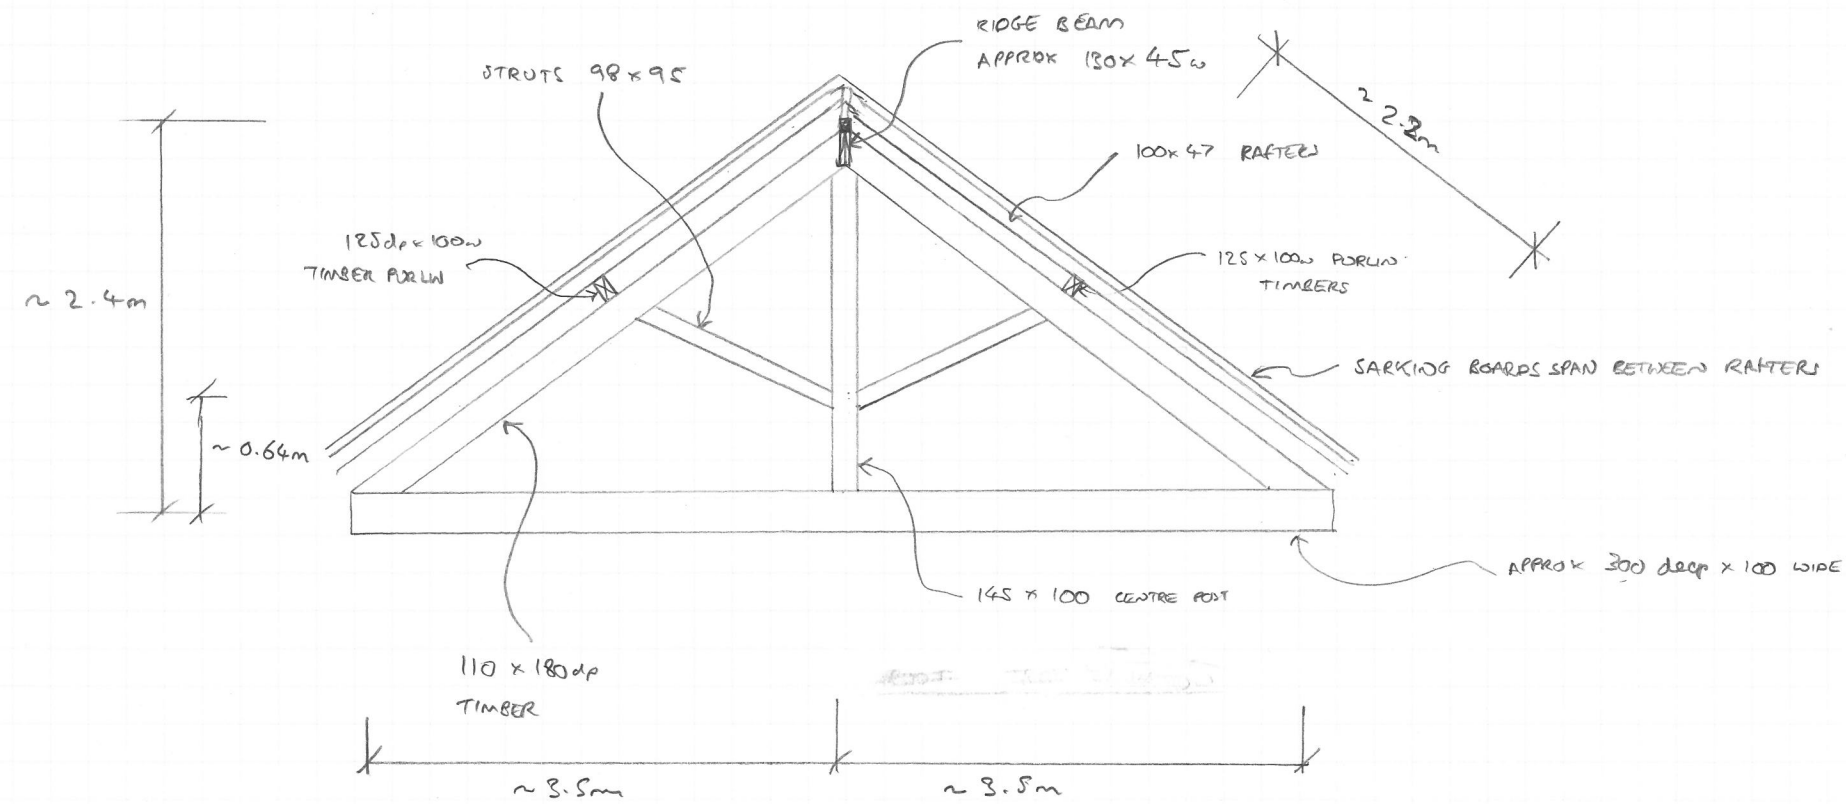

ROOF TRUSS ELEVATION