


This drawing is © pdp Green Consulting Ltd.
Notes

1. This drawing is to be read in conjunction with drawings, details and specifications issued for construction purposes as appropriate.
2. The Contractor is responsible for all dimensions and for the correct setting out of the work on site. Only figured dimensions are to be used. Any discrepancies are to be reported before proceeding.
3. All materials and workmanship to comply with current British Standards and Codes of Practice.
4. This drawing is not to be used for construction unless marked in the drawing status box "FOR CONSTRUCTION".
5. The user of the designs and details represented by this document are recommended to ensure that they are fully conversant with the Construction (Design and Management) Regulations 2015 in respect of any construction activities for which this document may be used.

In particular, the user must ensure that a Principle Designer and Principle Contractor have been appointed and in addition they have the appropriate experience and capability for those functions.

If the use of this document has any doubts as to their statutory obligations in this regard, they should contact PDP Green on 01872 265400 and as for the Health and Safety Advisor.

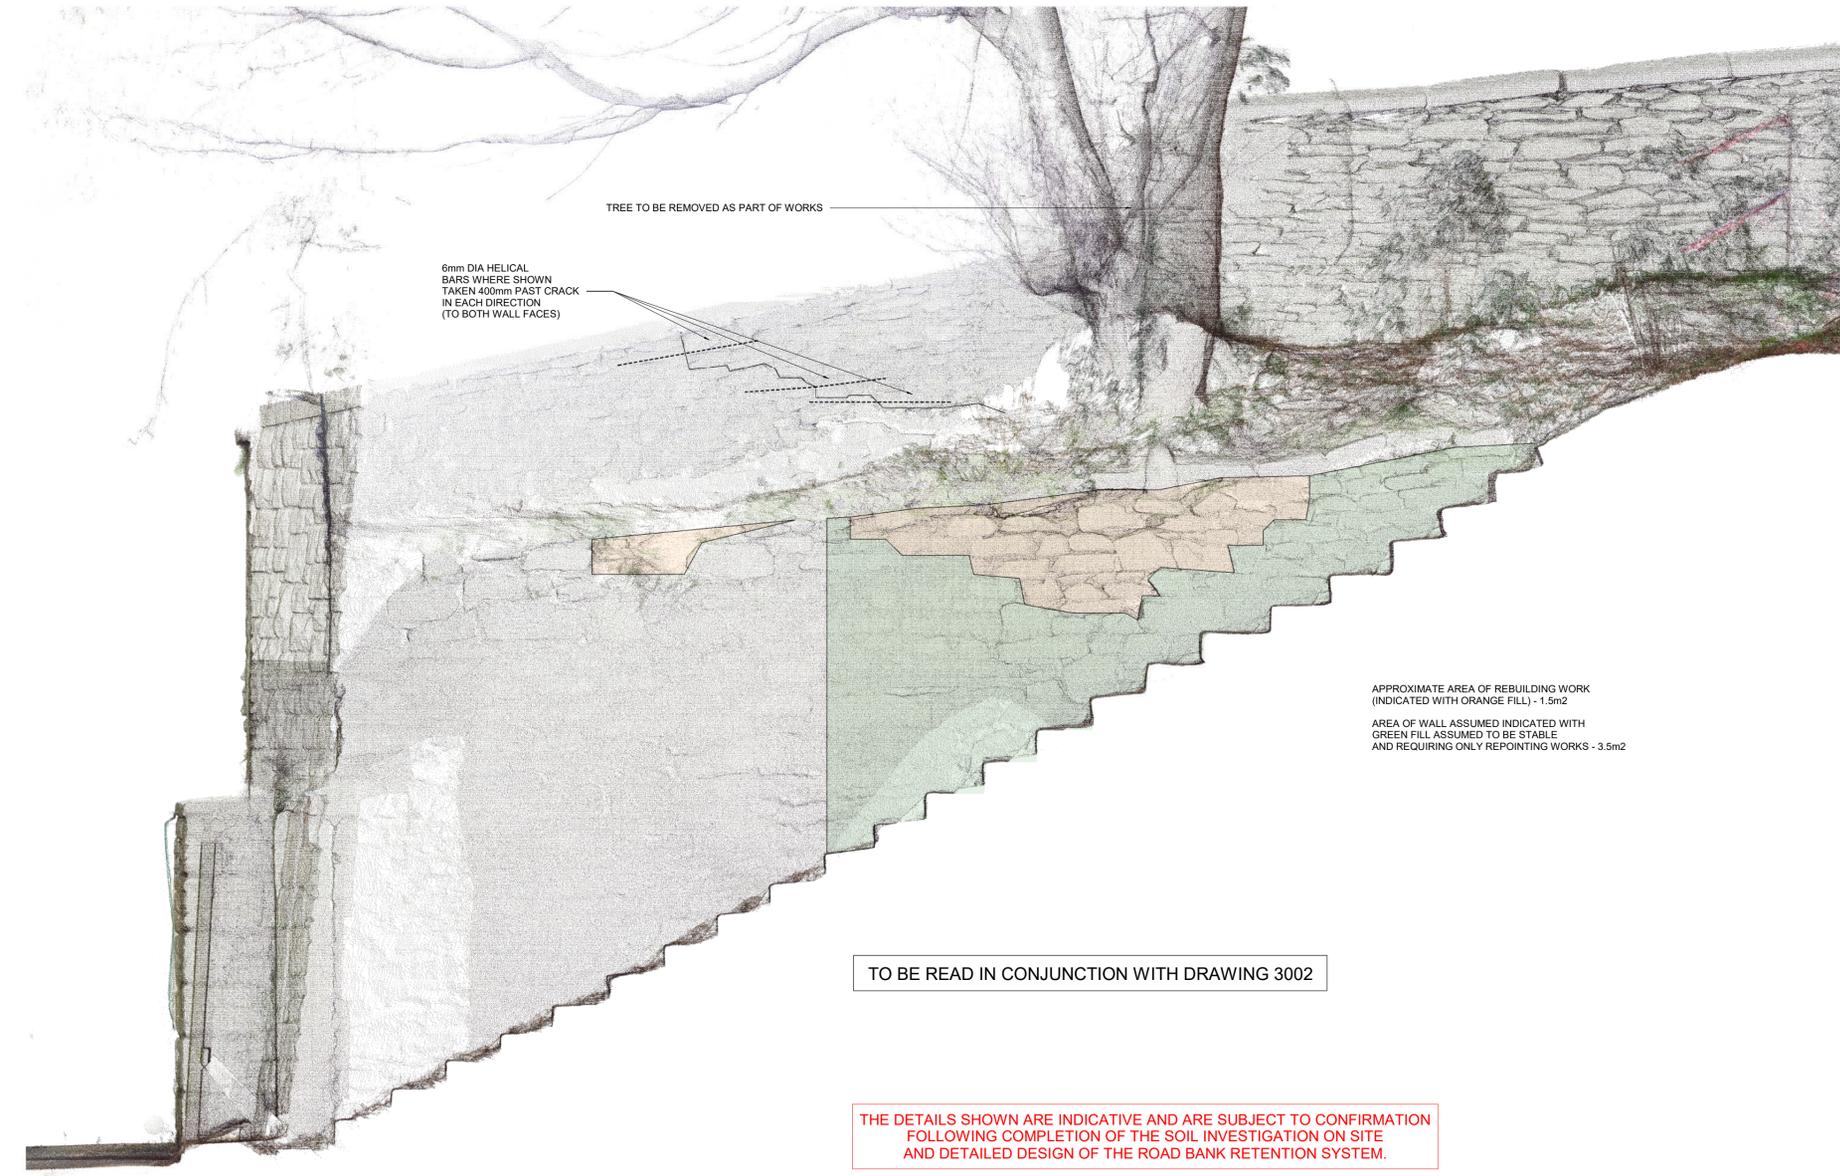

1 Elevation on East Wall
 1 : 20

B	Rev	Date	TENDER ISSUE	Amendments	By	TH	QA

TENDER ISSUE

Project Leader:	Designer:	Assistant:
RG	RG	MG

Drawing:
 Wall Remediation Works (2 of 2)

Client:
 Falmouth Town Council

Job Title:
 Heritage Restoration of Falmouth's Ponsharden Cemeteries

pdp Green Consulting Ltd
 Calenick House
 Turo Technology Park
 Moor Way, Newham
 Turo, Cornwall
 TR1 2N1
 Tel: 01872 265400
 Fax: 01872 275556
 Email: reception@pdpgreen.co.uk
 Architecture, Structural and Civil Engineering



Dwg No: 2502

Scale @ A1: As indicated Date: April 2020

PDP Job No: J19-103 Rev: B