


SANTON DOWNHAM NURSERY COMPOUND

MAIN
ENTRANCE

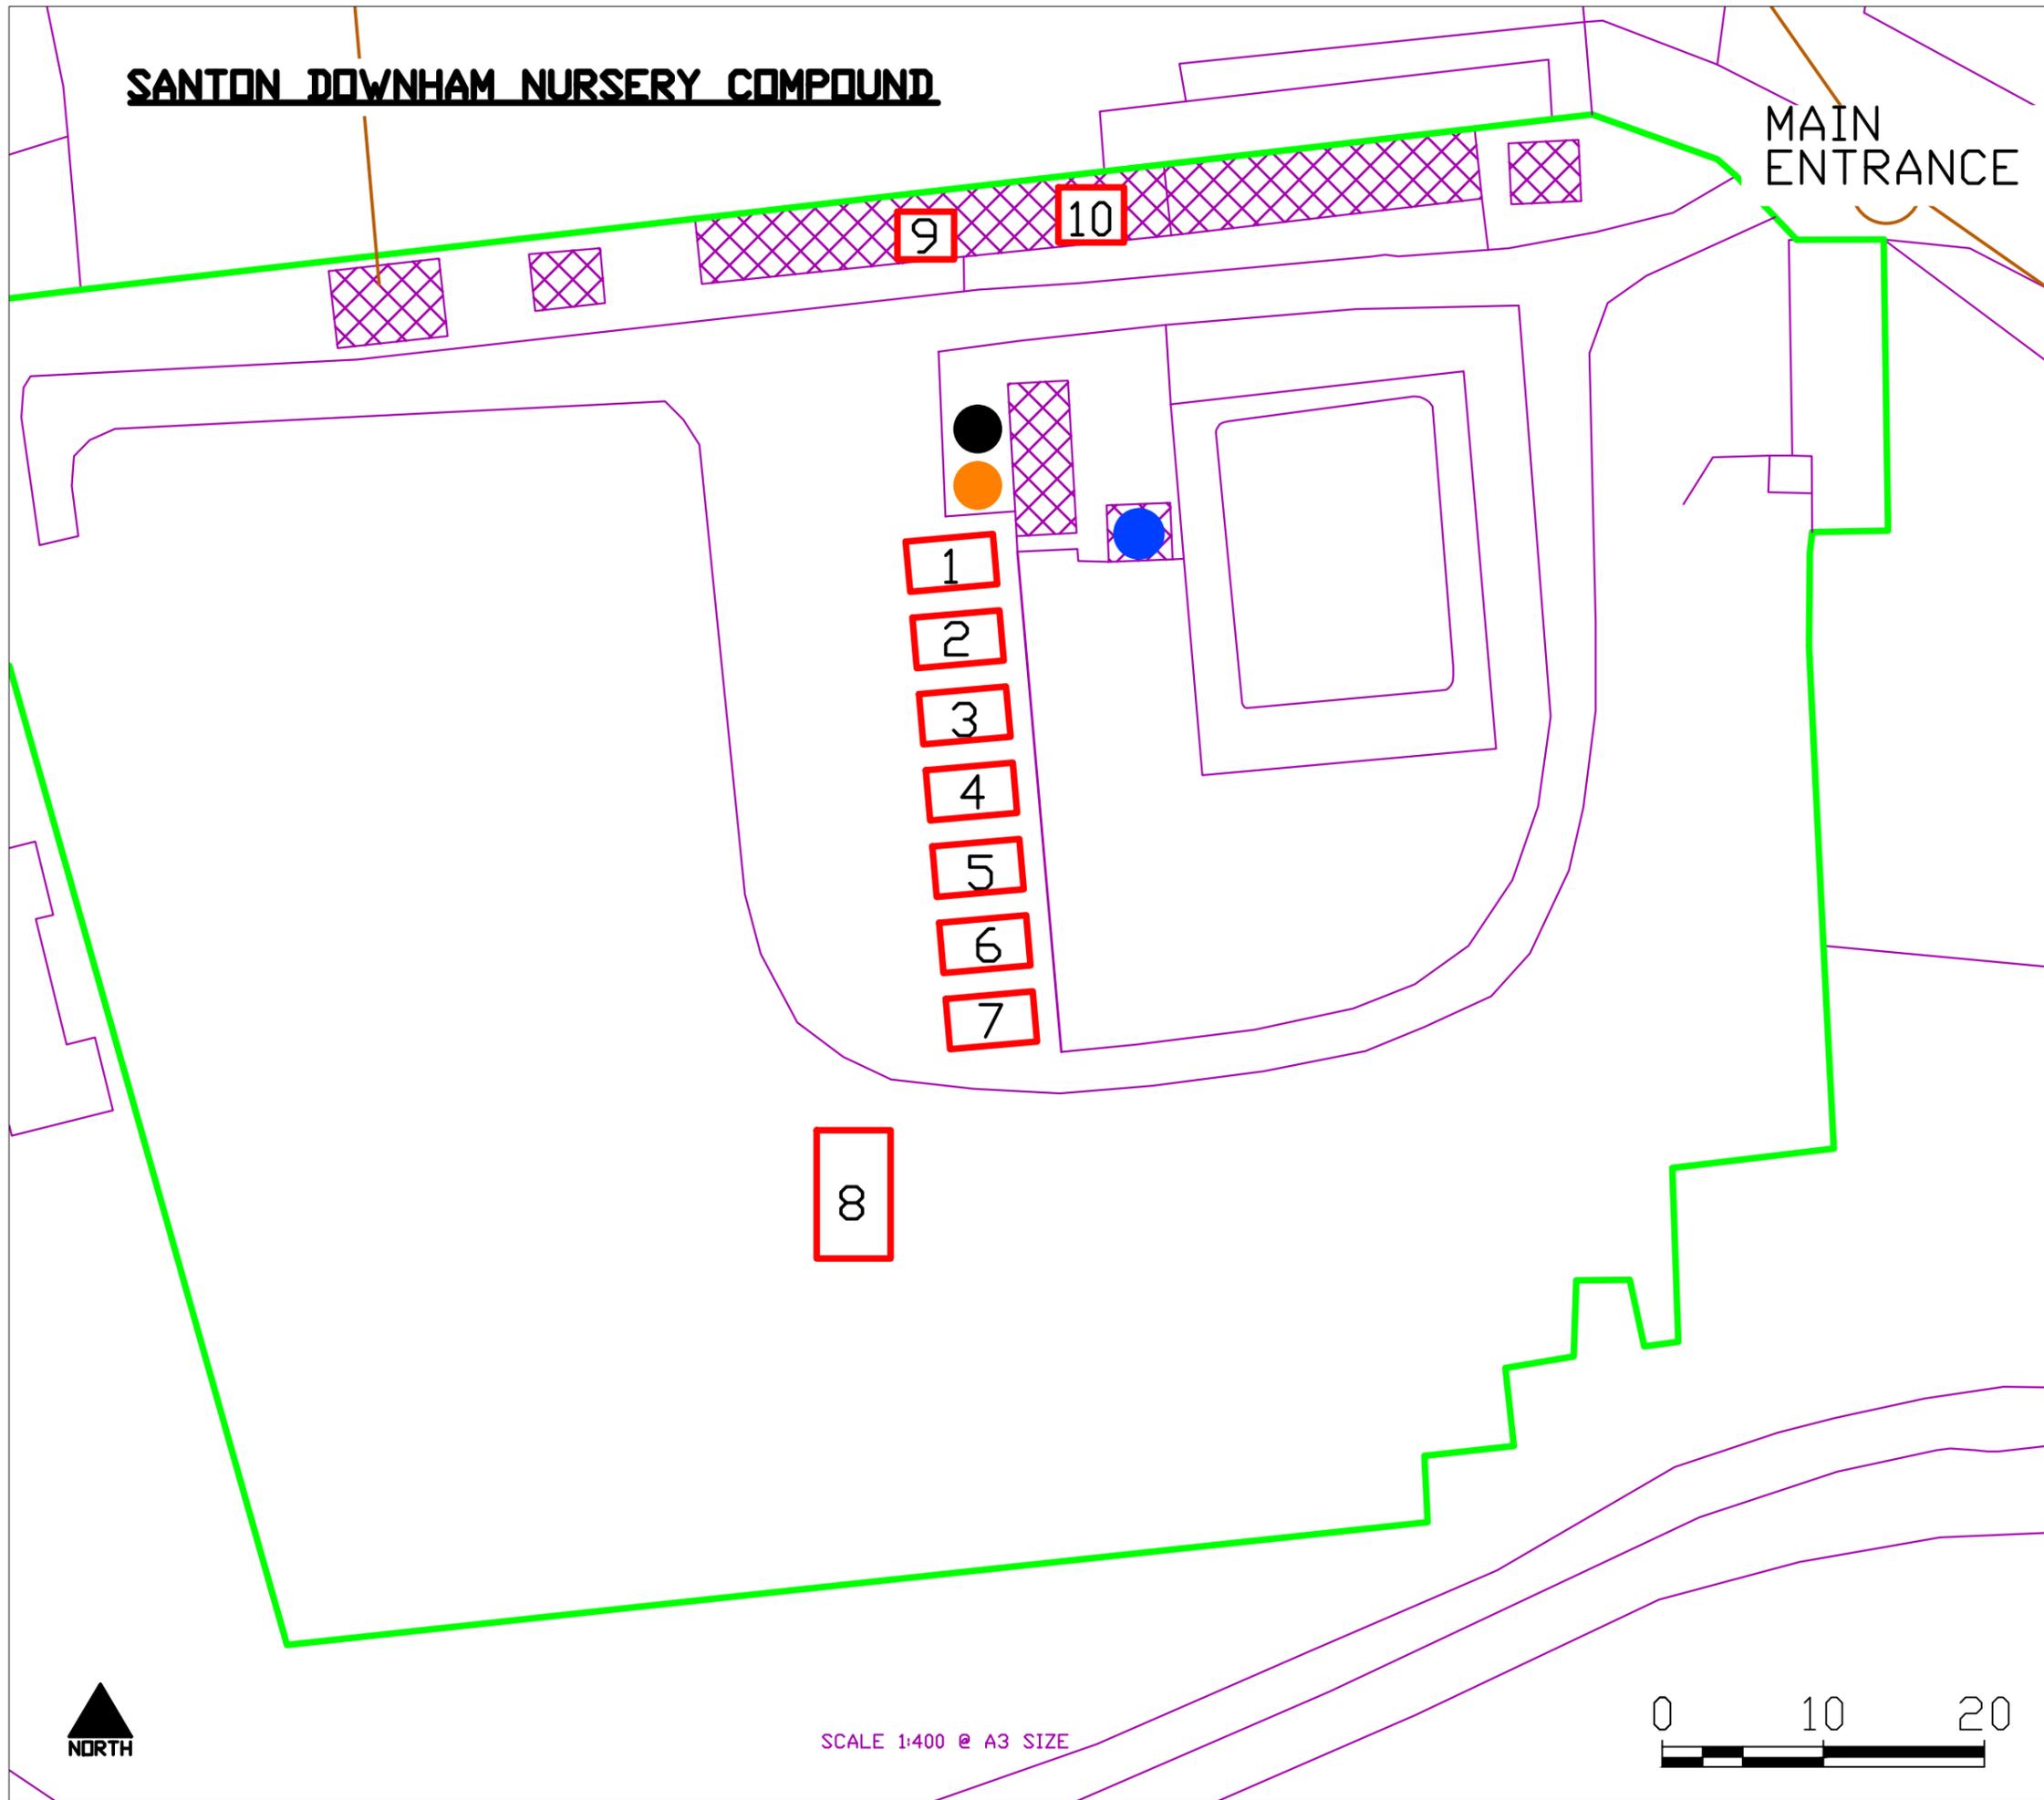

LEGEND

SKIP BAYS:

- 1 - FLY-TIPPED HAZARDOUS
- 2 - FC GENERAL NON-HAZARDOUS
- 3 - METAL
- 4 - TREATED TIMBER
- 5 - FLY-TIPPED NON-HAZARDOUS
- 6 - ASBESTOS
- 7 - ELECTRICAL ITEMS
- 8 - TYRES (OFF THE RIM)
- 9 - AEROSOLS
- 10 - LIGHT BULBS

-  - FUEL STORE
-  - SPILL KIT
-  - CHEMICAL STORE
-  - NURSERY BOUNDARY
-  - SKIP LOCATION
-  - SHED / SHELTER

CONTACTS

MAIN RECEPTION - 01842 810271

OPERATIONS MANAGER - 01580 213047
(TERRY JENNINGS) - 07802 439176

BEAT MANAGER - 01842 816014
(MARTIN JOHNSTON) - 07789 651084

WASTE REPORTING - 01842 816032
(AMANDA SNELL)

MES WORKSHOP - 01842 816045
(TYRE OR OIL RELATED ENQUIRIES)

DRAWN BY - C.CHARLTON
DATE DRAWN - 08.11.2012
TEL. - 01842 816021
EMAIL - chris.charlton@forestry.gsi.gov.uk



NORTH

SCALE 1:400 @ A3 SIZE

