



- KEY
- Concrete Road
 - Granular Rolled Type I Type Track


-		For Approval	PRT 07/11/17
rev	description	drawn	date
location	Uniformed Youth Road, Creekview Road, South Woodham Ferrers, Essex		drawn P THORNE
project	Proposed Access Road Refurbishment		date Oct. 17
title	Site Layout Plan		original size A3
			scale 1:1250
PAUL THORNE ASSOCIATES <small>CHARTERED CONSULTING STRUCTURAL ENGINEERS</small> TELEPHONE 01702 219858 EMAIL mail@pthome.co.uk			job 1354
			orig 300

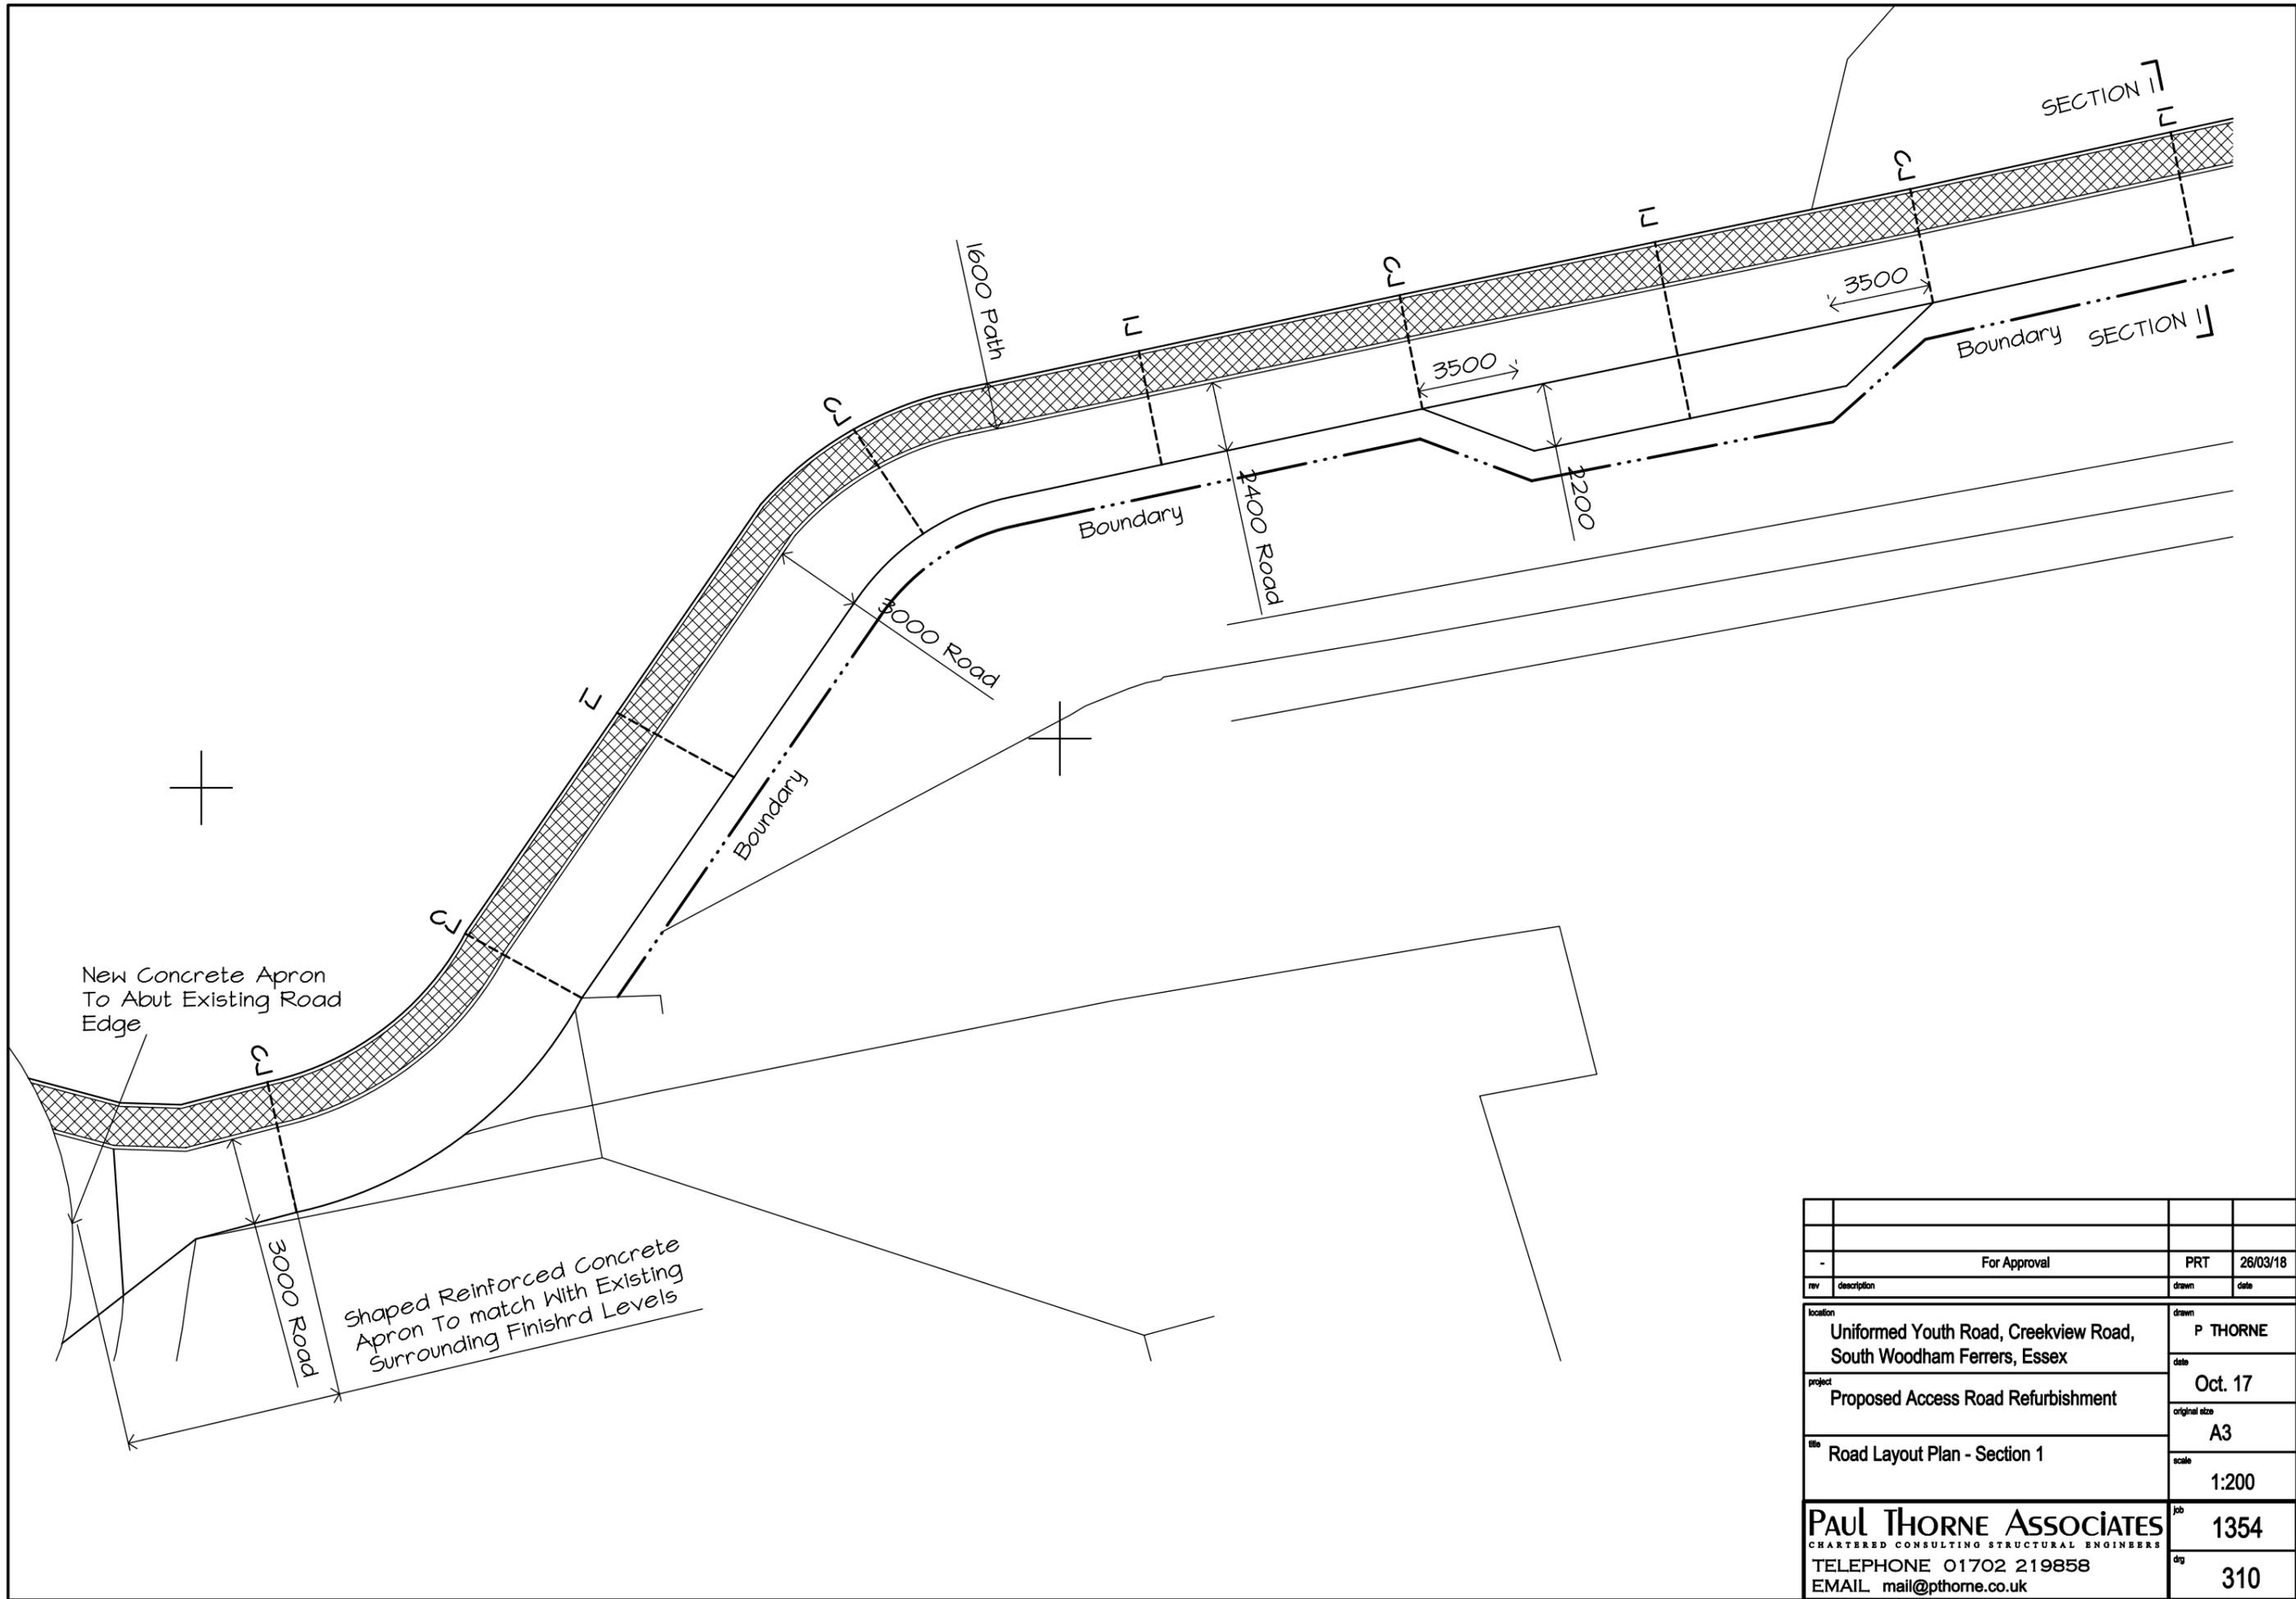


-		For Approval	PRT 26/03/18
rev	description	drawn	date
location	Uniformed Youth Road, Creekview Road, South Woodham Ferrers, Essex		drawn P THORNE
project	Proposed Access Road Refurbishment		date Oct. 17
title	Road Layout Plan - Section 1		original size A3
			scale 1:200
PAUL THORNE ASSOCIATES <small>CHARTERED CONSULTING STRUCTURAL ENGINEERS</small> TELEPHONE 01702 219858 EMAIL mail@pthome.co.uk			job 1354 dwg 310

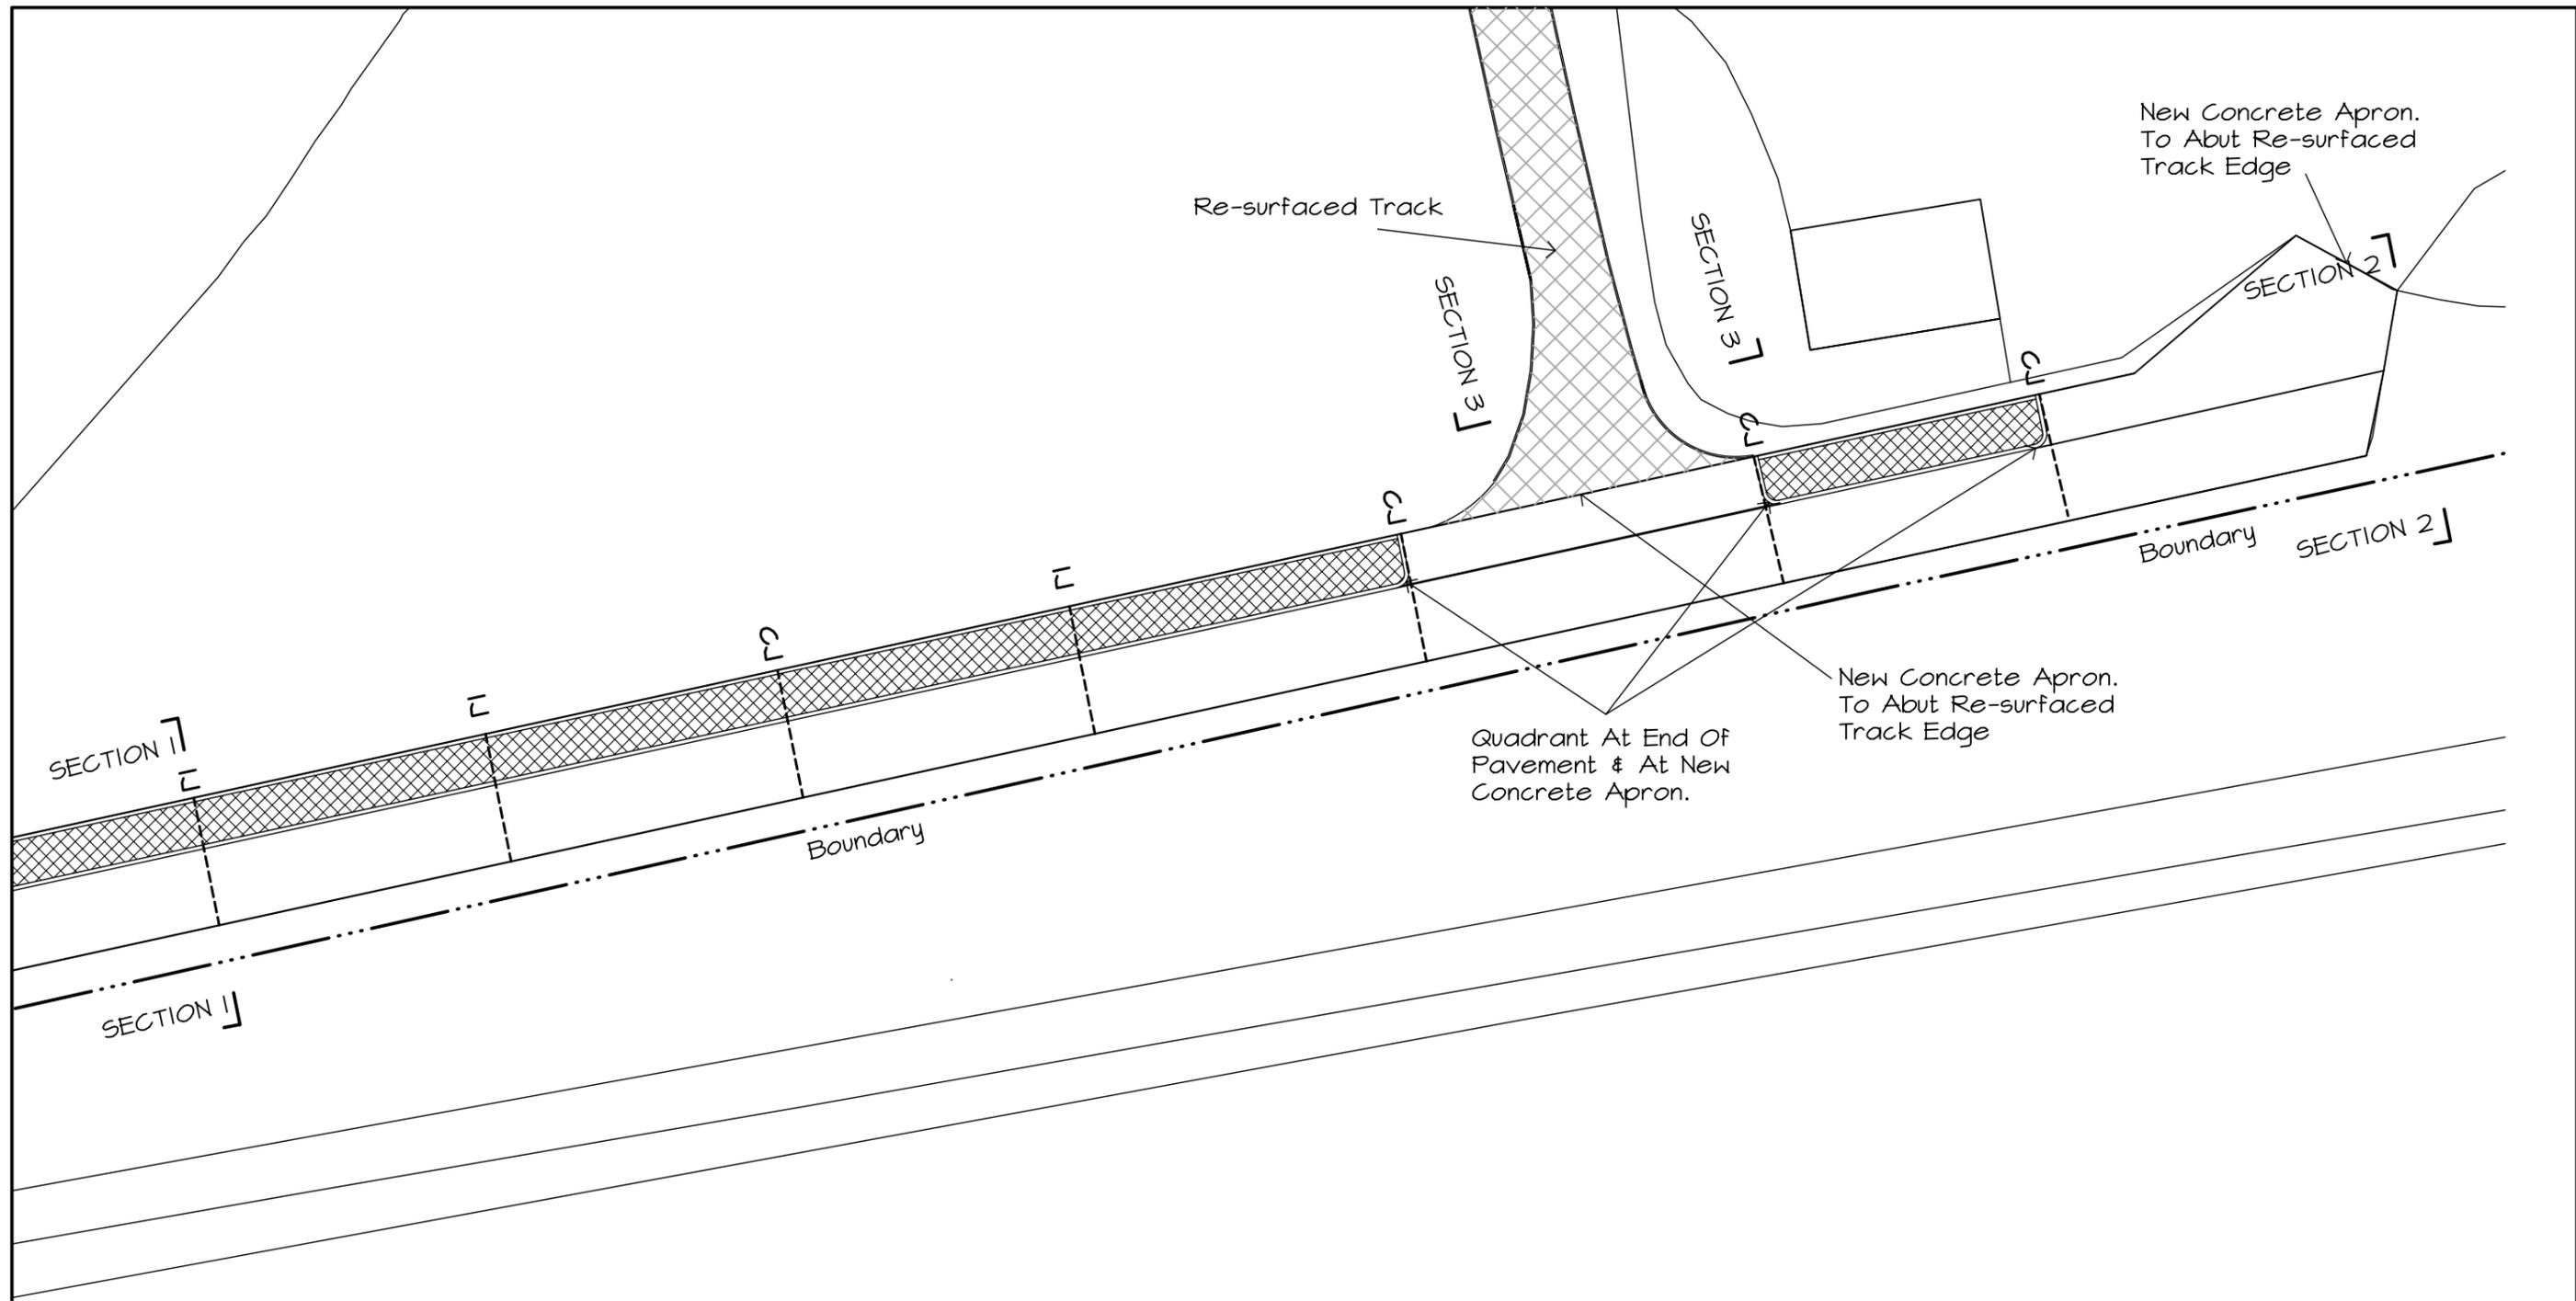


-		For Approval	PRT 26/03/18
rev	description	drawn	date
location	Uniformed Youth Road, Creekview Road, South Woodham Ferrers, Essex		drawn P THORNE
project	Proposed Access Road Refurbishment		date Oct. 17
title	Road Layout Plan - Section 2		original size A3
			scale 1:200
PAUL THORNE ASSOCIATES <small>CHARTERED CONSULTING STRUCTURAL ENGINEERS</small> TELEPHONE 01702 219858 EMAIL mail@pthorne.co.uk			job 1354 dwg 311

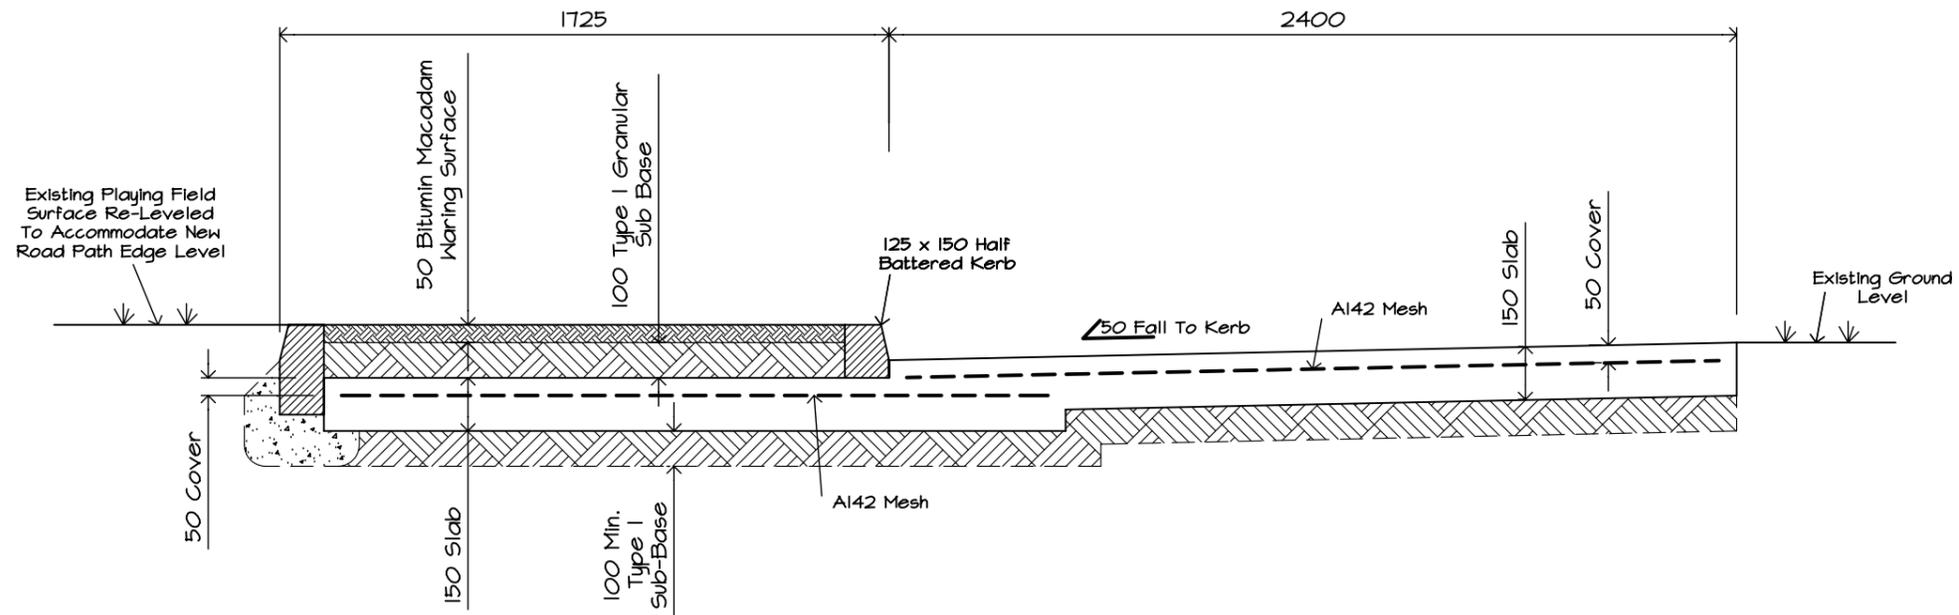


Typical New Road Slab Cross Section

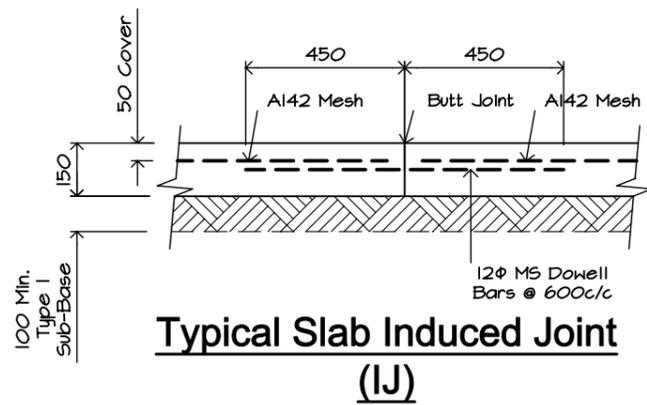

Typical Slab Induced Joint (IJ)

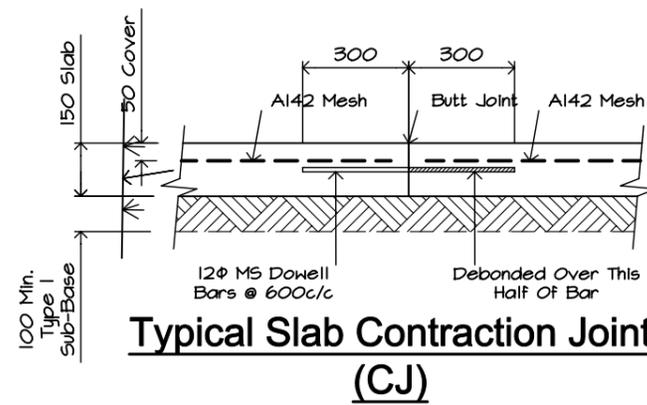

Typical Slab Contraction Joint (CJ)

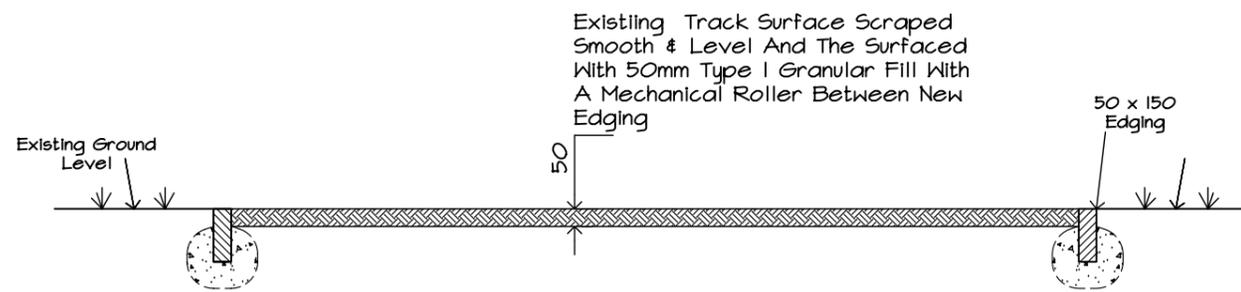

Typical Re-Surfaced Granular Track Cross Section

	For Approval	PRT	26/03/18
rev	description	drawn	date
location	Uniformed Youth Road, Creekview Road, South Woodham Ferrers, Essex	drawn	P THORNE
project	Proposed Access Road Refurbishment	date	Oct. 17
title	Road Slab Sections	original size	A3
		scale	1:20
PAUL THORNE ASSOCIATES <small>CHARTERED CONSULTING STRUCTURAL ENGINEERS</small>		job	1354
<small>TELEPHONE 01702 219858 EMAIL mail@pthorne.co.uk</small>		drawn	320