



Notes


- 1. **Dimensions** - the contractor shall be responsible for the verification of all dimensions both on these plans and on site.
- 2. **Existing services** - all services shown on this plan are indicative and the contractor shall be responsible for verifying both the horizontal and vertical alignment of all underground and overhead services.
- 3. **Drawing Issue** - only drawings issued as PDF's or hardcopy will be deemed to be a controlled copy. All other forms of media including, dwg and dxf will be considered uncontrolled copies. The owner of these drawings will not accept any liability for an error arising from using such uncontrolled media.
- 4. **Copyright** - this drawing at its design is the property of Icarus Consulting Limited and has been compiled for the sole use of the client stated below. This drawing or design may not be copied or distributed in any form without the prior written consent of the owner.

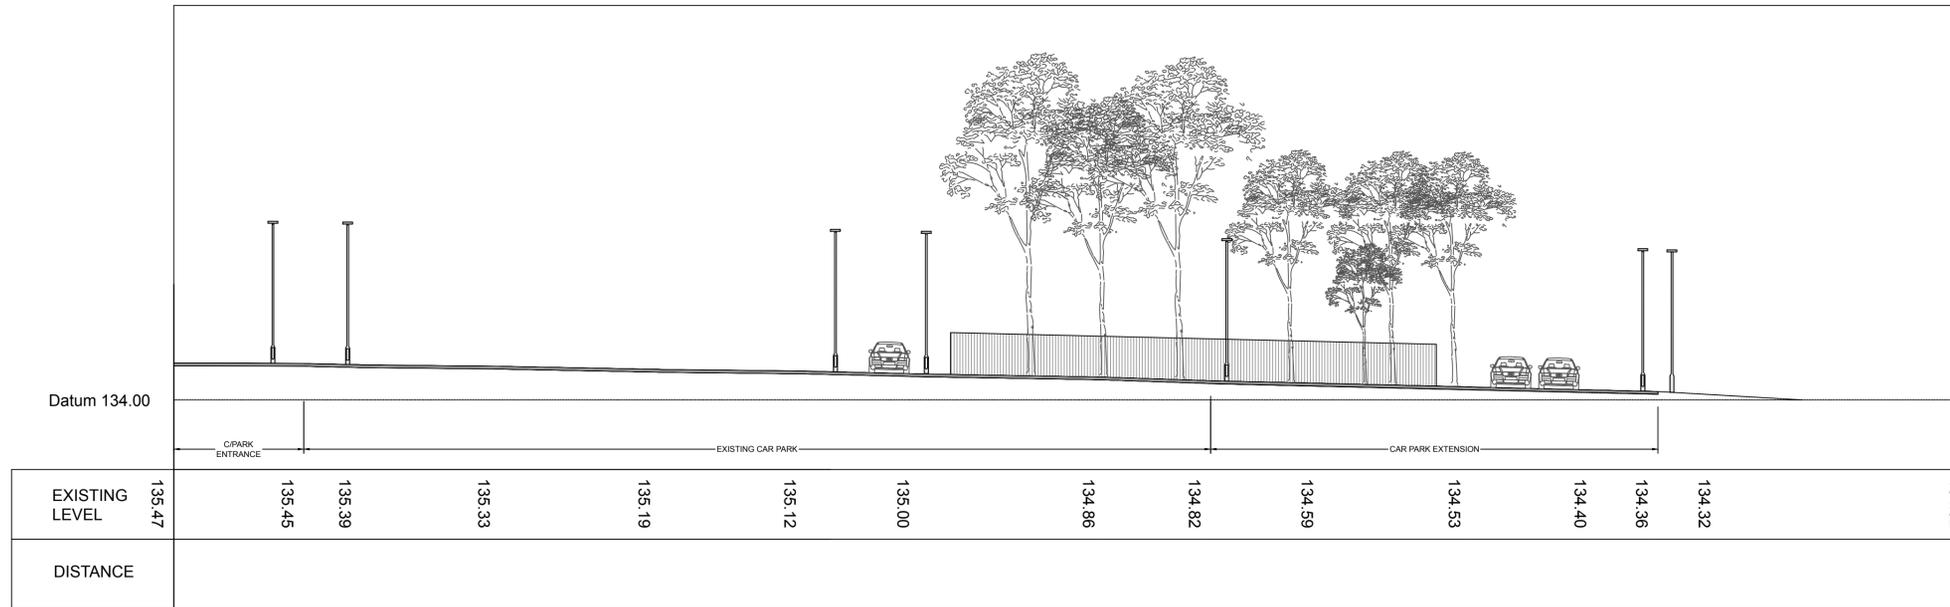

SECTION C-C (NTC)

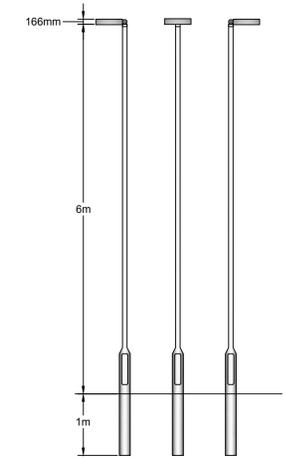

Typical 6m column with LED Lamp Head

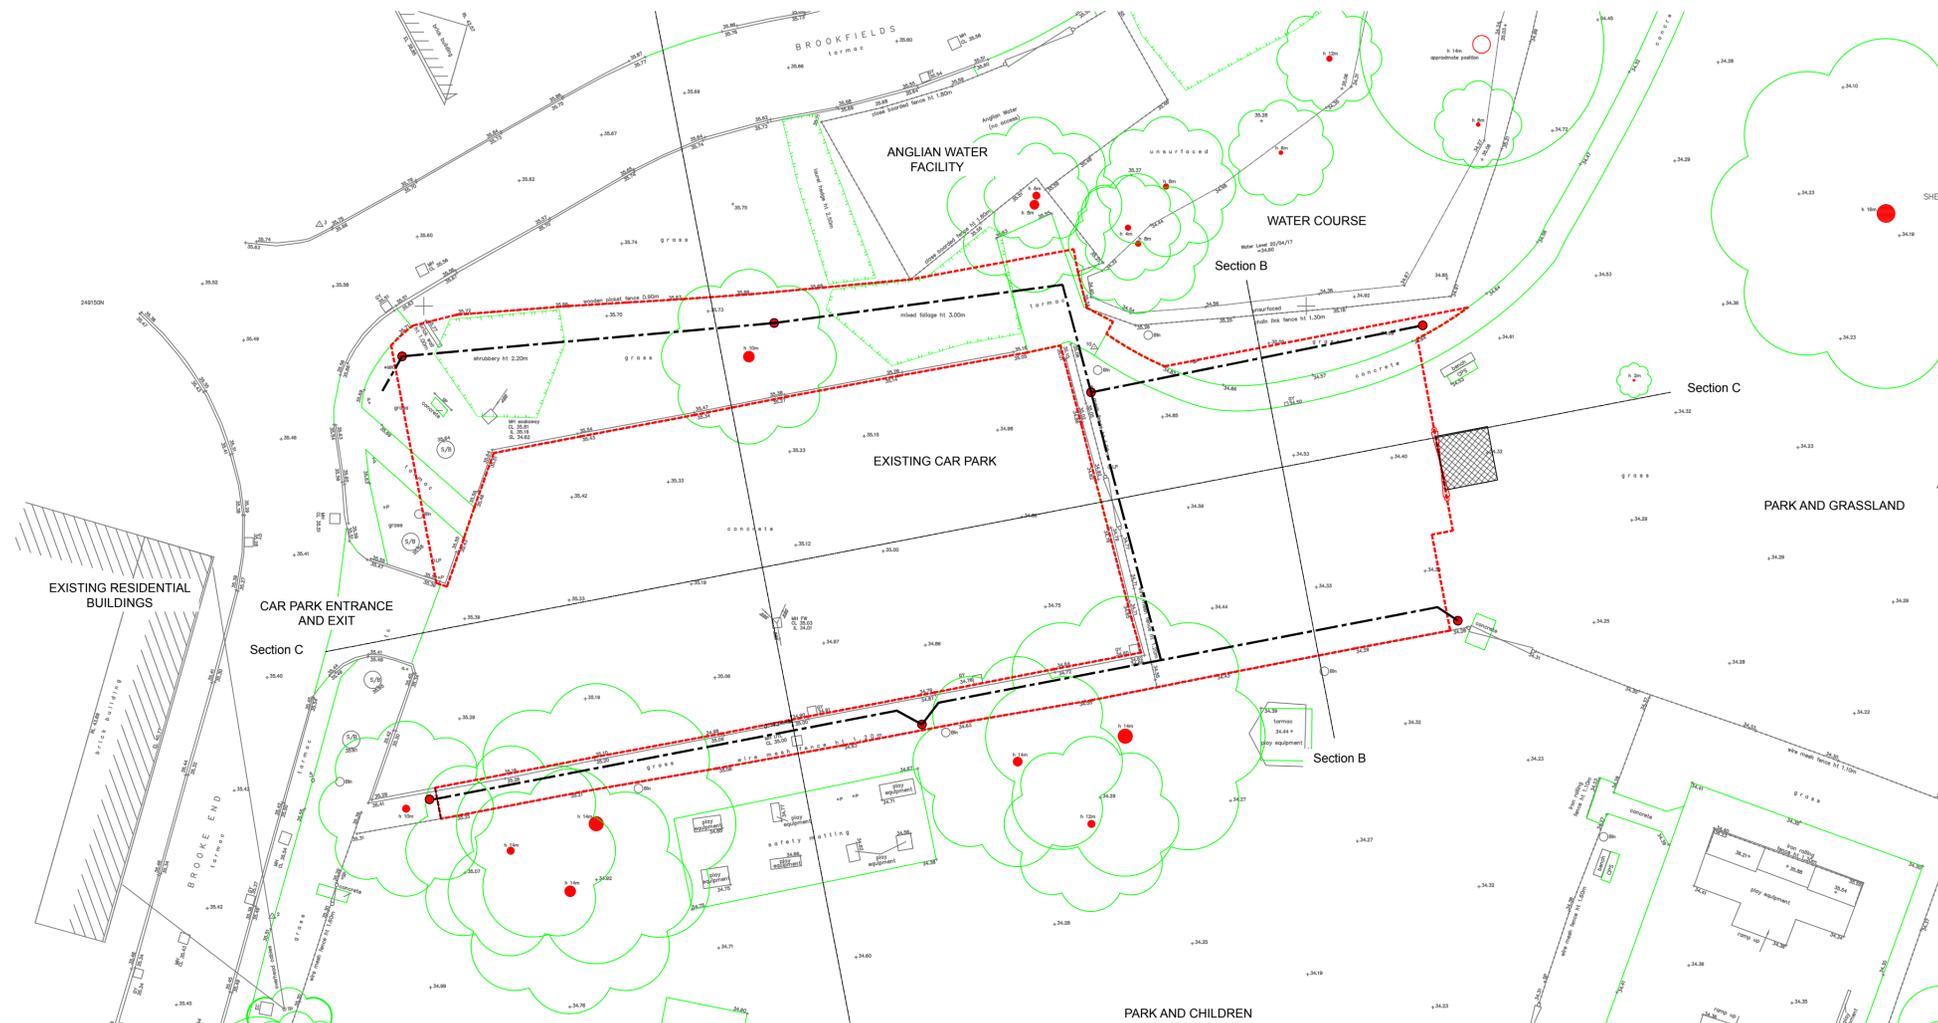

Revision History

Revision Number	Date	Revision Details
-----------------	------	------------------

Icarus Consulting Limited



North Lodge
Putteridge Park
Luton
Bedfordshire
LU2 8LF
01582 931769
www.icarus-consulting.com

Clients Name
POTTON TOWN COUNCIL

Project Title
Brook End Car Park

Drawing Title
Proposed Light Columns

Drawing No:
201709-PTC-C-S1300

Revision
000

Drawing Status
Planning

Drawn By
ML

Date
29.11.17

Project Status
Planning