

Architects	<div>Landolt + Brown</div> <div>Landolt &amp; Brown 501 Cocoa Studios The Biscuit Factory Drummond Road London SE16 4DG  +44 (0)207 357 9547 www.landoltandbrown.com</div>			<div>Project</div> <div>Horniman Museum - The CUE</div> <div>Title</div> <div>Roof detail section Sequencing diagrams - North pitch 25°</div>			Project Number	Date	Checked By
							687	24/04/23	AB
							Revision	Scale @ ISO A3	Approved By
							P2	NA	AB
							Drawing Number		
						LAB-687-SK-01			
Rev			Date	Reason For Issue	Dr	Chk	App		
P2			12.06.23	River stone margin increased	MA	AB	AB		
P1			25.04.23	Issue for tender	MA	AB	AB		
P0			18.04.23	Issue for coordination	MA	AB	AB		





KEY


**RAs:** Rafter A - supported by upright posts - south pitch  
**RBs:** Rafter B - south pitch

General Notes


- Do not scale

- Primary beam
- Secondary beam
- Existing, retained beams, building elements
- Joist
- Column

01 BALCONY TOP VIEW

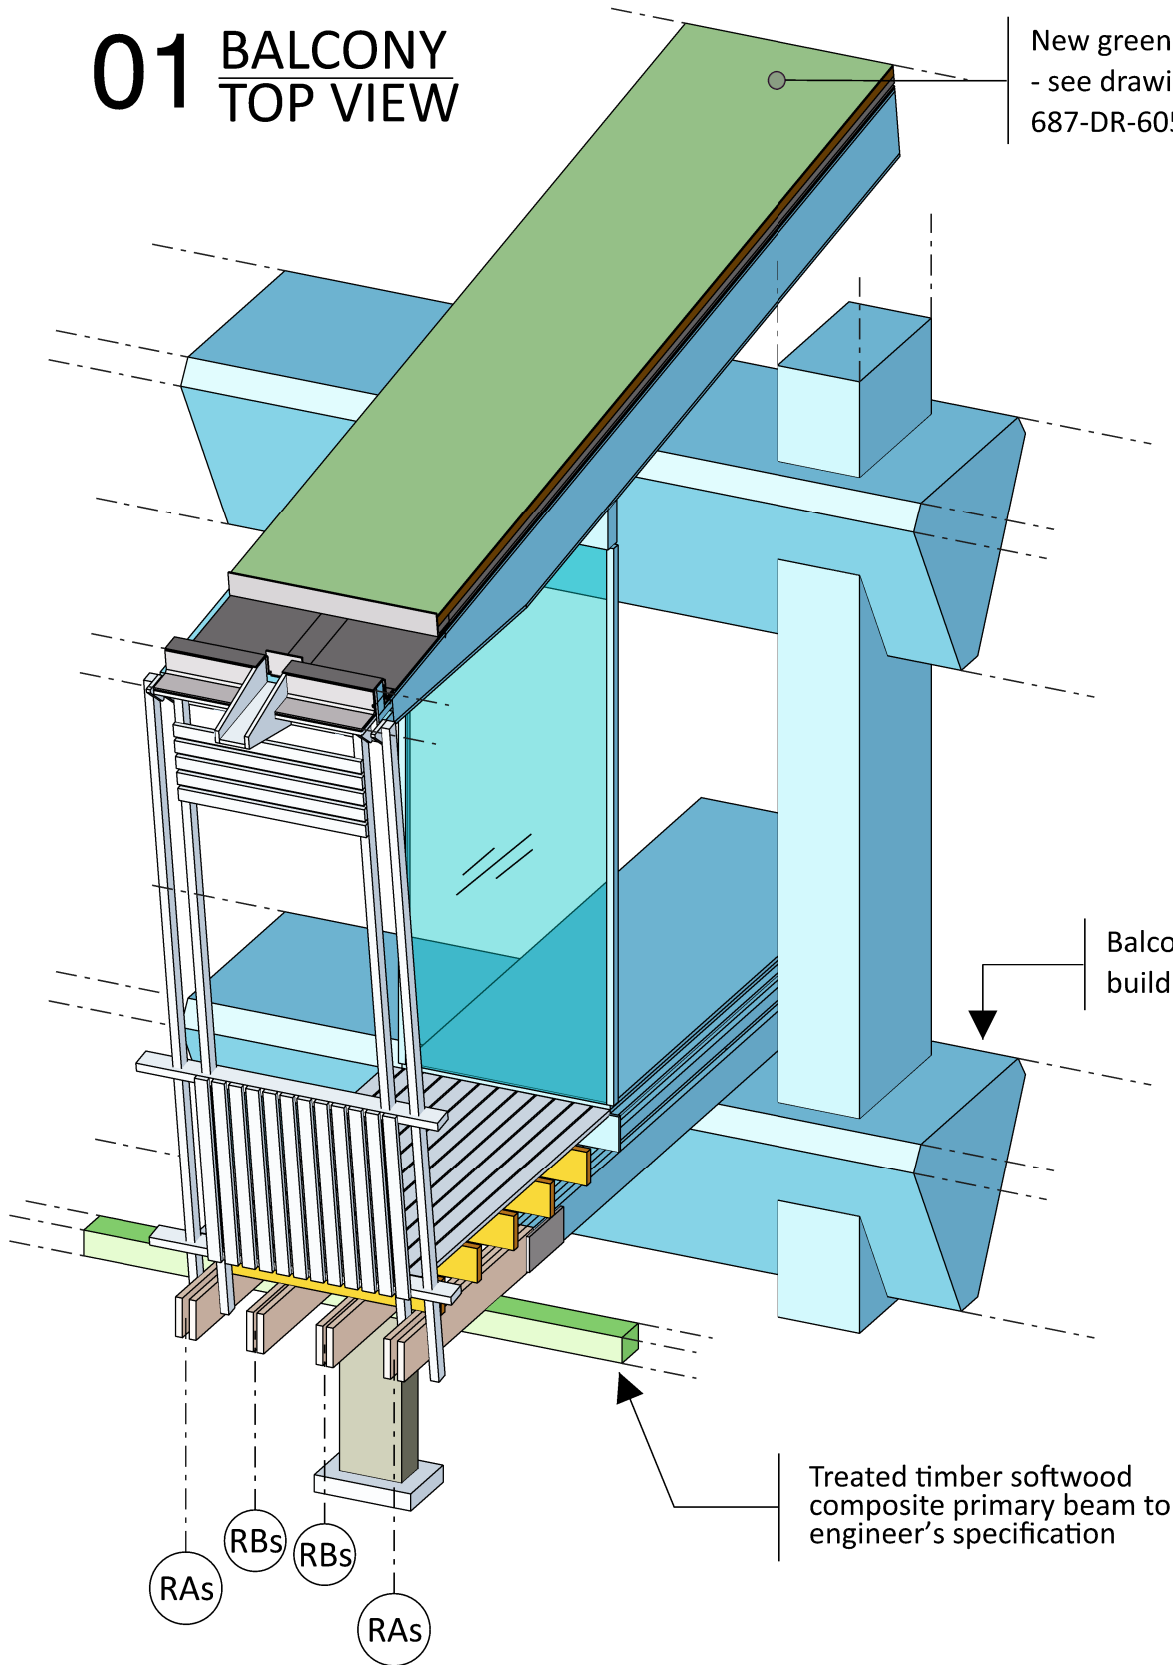

02 BALCONY BOTTOM VIEW

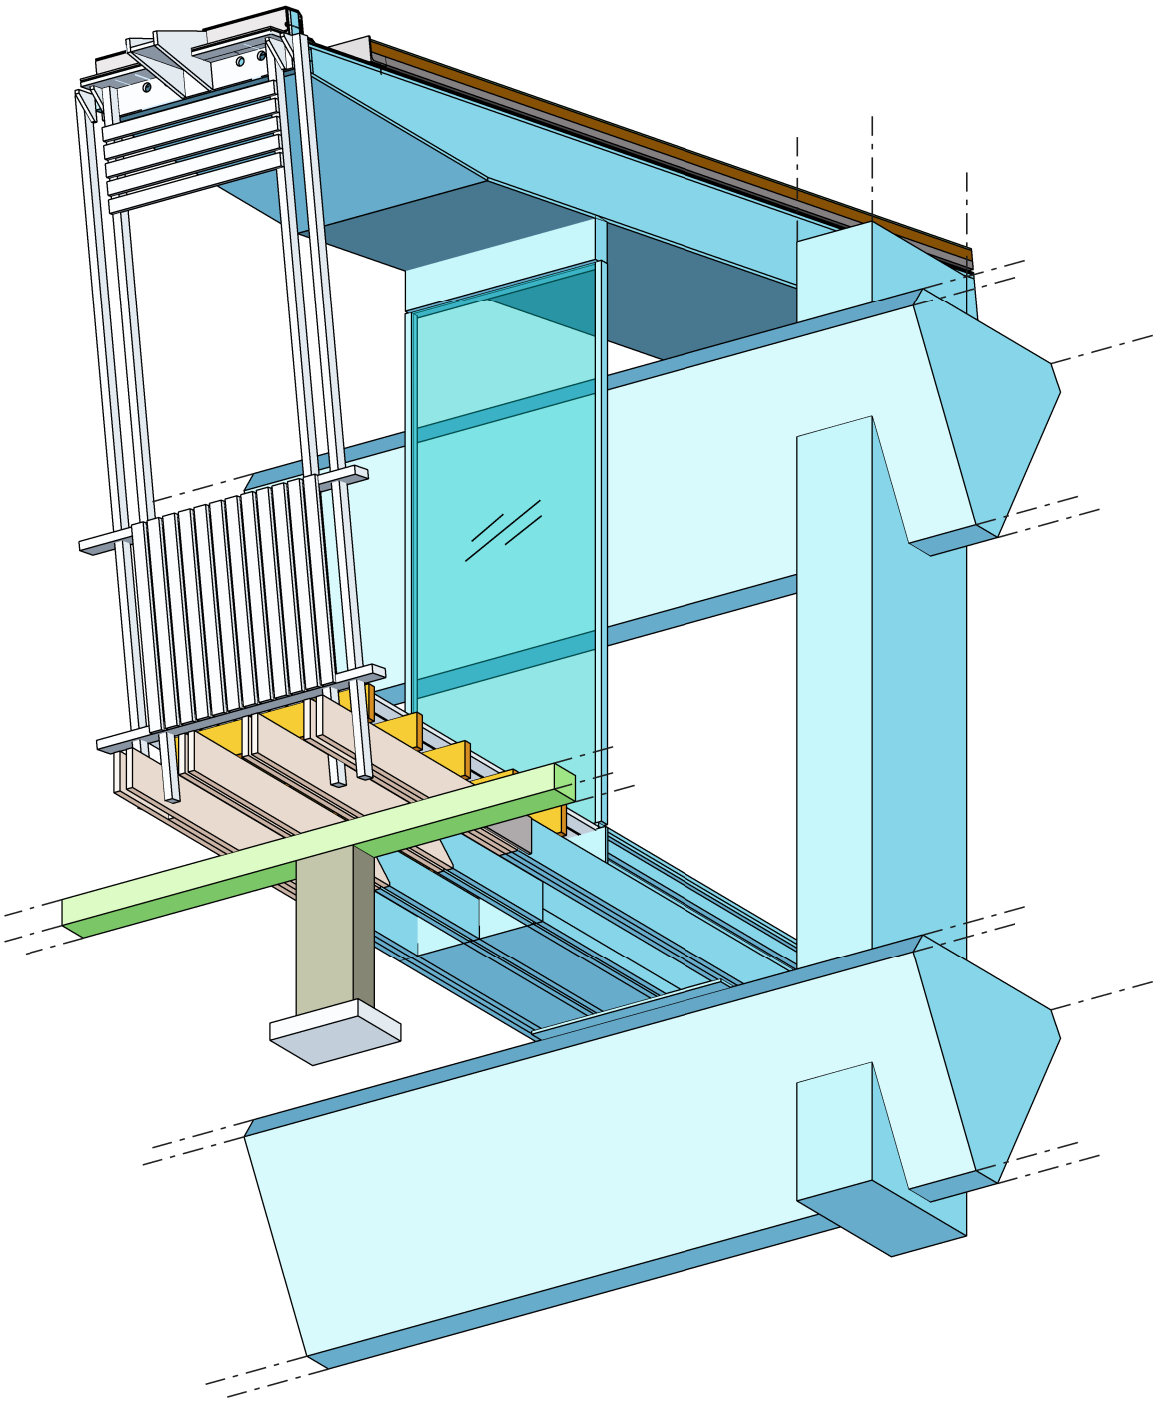

Architects

Landolt  
+Brown

Landolt & Brown  
501 Cocoa Studios  
The Biscuit Factory  
Drummond Road  
London SE16 4DG  
+44 (0)207 357 9547  
www.landoltandbrown.com

P0	22.05.23	Issue for tender	MA	AB	AB				
Rev	Date	Reason For Issue	Dr	Chk	App				

Project

Horniman Museum - The CUE

Title

3D model - Balcony illustration

Project Number

687

Date

23/05/23

Checked By

AB

Revision

P0

Scale @ ISO A3

NA

Approved By

AB

Drawing Number

LAB-687-SK-03