



Drawing title Proposed car park, Easington Rec. Ground, Banbury. For Banbury Town Council.		drawn MCW	checked ARB	number 17041/07
date April 2017	scale NTS	date of issue 2 May 2017		

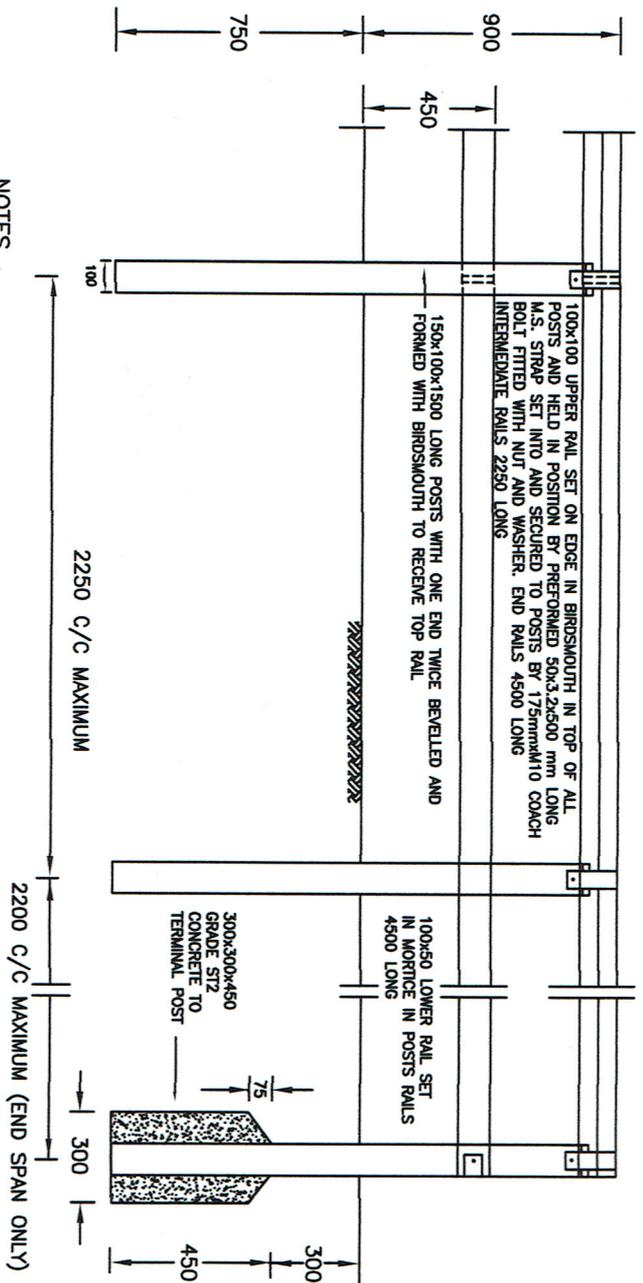

NOTES

- 1 POSTS AND RAILS SHALL BE IN ACCORDANCE WITH THE SPECIFICATION EXCEPT THAT CREOSOTE PRESERVATION SHALL NOT BE PERMITTED
- 2 ALL TIMBER SHALL BE OF PLANED SOFTWOOD
- 3 POSTS, RAILS AND BIRDSMOUTHS TO BE CHAMFERED AS NECESSARY AT ALL CHANGES IN DIRECTION
- 4 EXCEPT FOR CONCRETE BACKFILL, POSTS TO BE ERECTED IN SMALLEST HOLE PRACTICABLE
- 5 BACKFILL, OTHER THAN CONCRETE TO BE IN SUITABLE MATERIAL WELL RAMMED
- 6 POSTS TO BE BACKFILLED IN CONCRETE AS SHOWN AT ALL CHANGES IN DIRECTION EXCEEDING 15° VERTICALLY AND/OR 30° HORIZONTALLY AND AT 70 METRE CENTRES ALONG FENCELINE
- 7 WHERE TIMBER IS TO BE PAINTED PRESERVATION SHALL BE WITH WATER-BORNE SALTS, AFTER WHICH IT SHALL BE ALLOWED TO DRY TO A MOISTURE CONTENT OF 25% BEFORE PAINTING IN ACCORDANCE WITH THE SPECIFICATION
- 8 ALL FERROUS METALS TO BE GALVANISED TO BS EN 1461
- 9 POST HOLES TO BE RAMMED/BACKFILLED WITH SELECTED EXCAVATED MATERIAL NO SOONER THAN 24 HOURS AFTER PLACING CONCRETE
- 10 ALL DIMENSIONS IN MILLIMETRES UNLESS STATED OTHERWISE

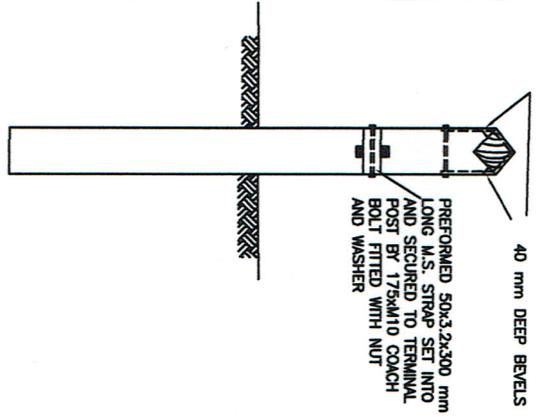

BIRDSMOUTH FENCING TYPE 2

Birdsmouth Fencing Standard Detail