

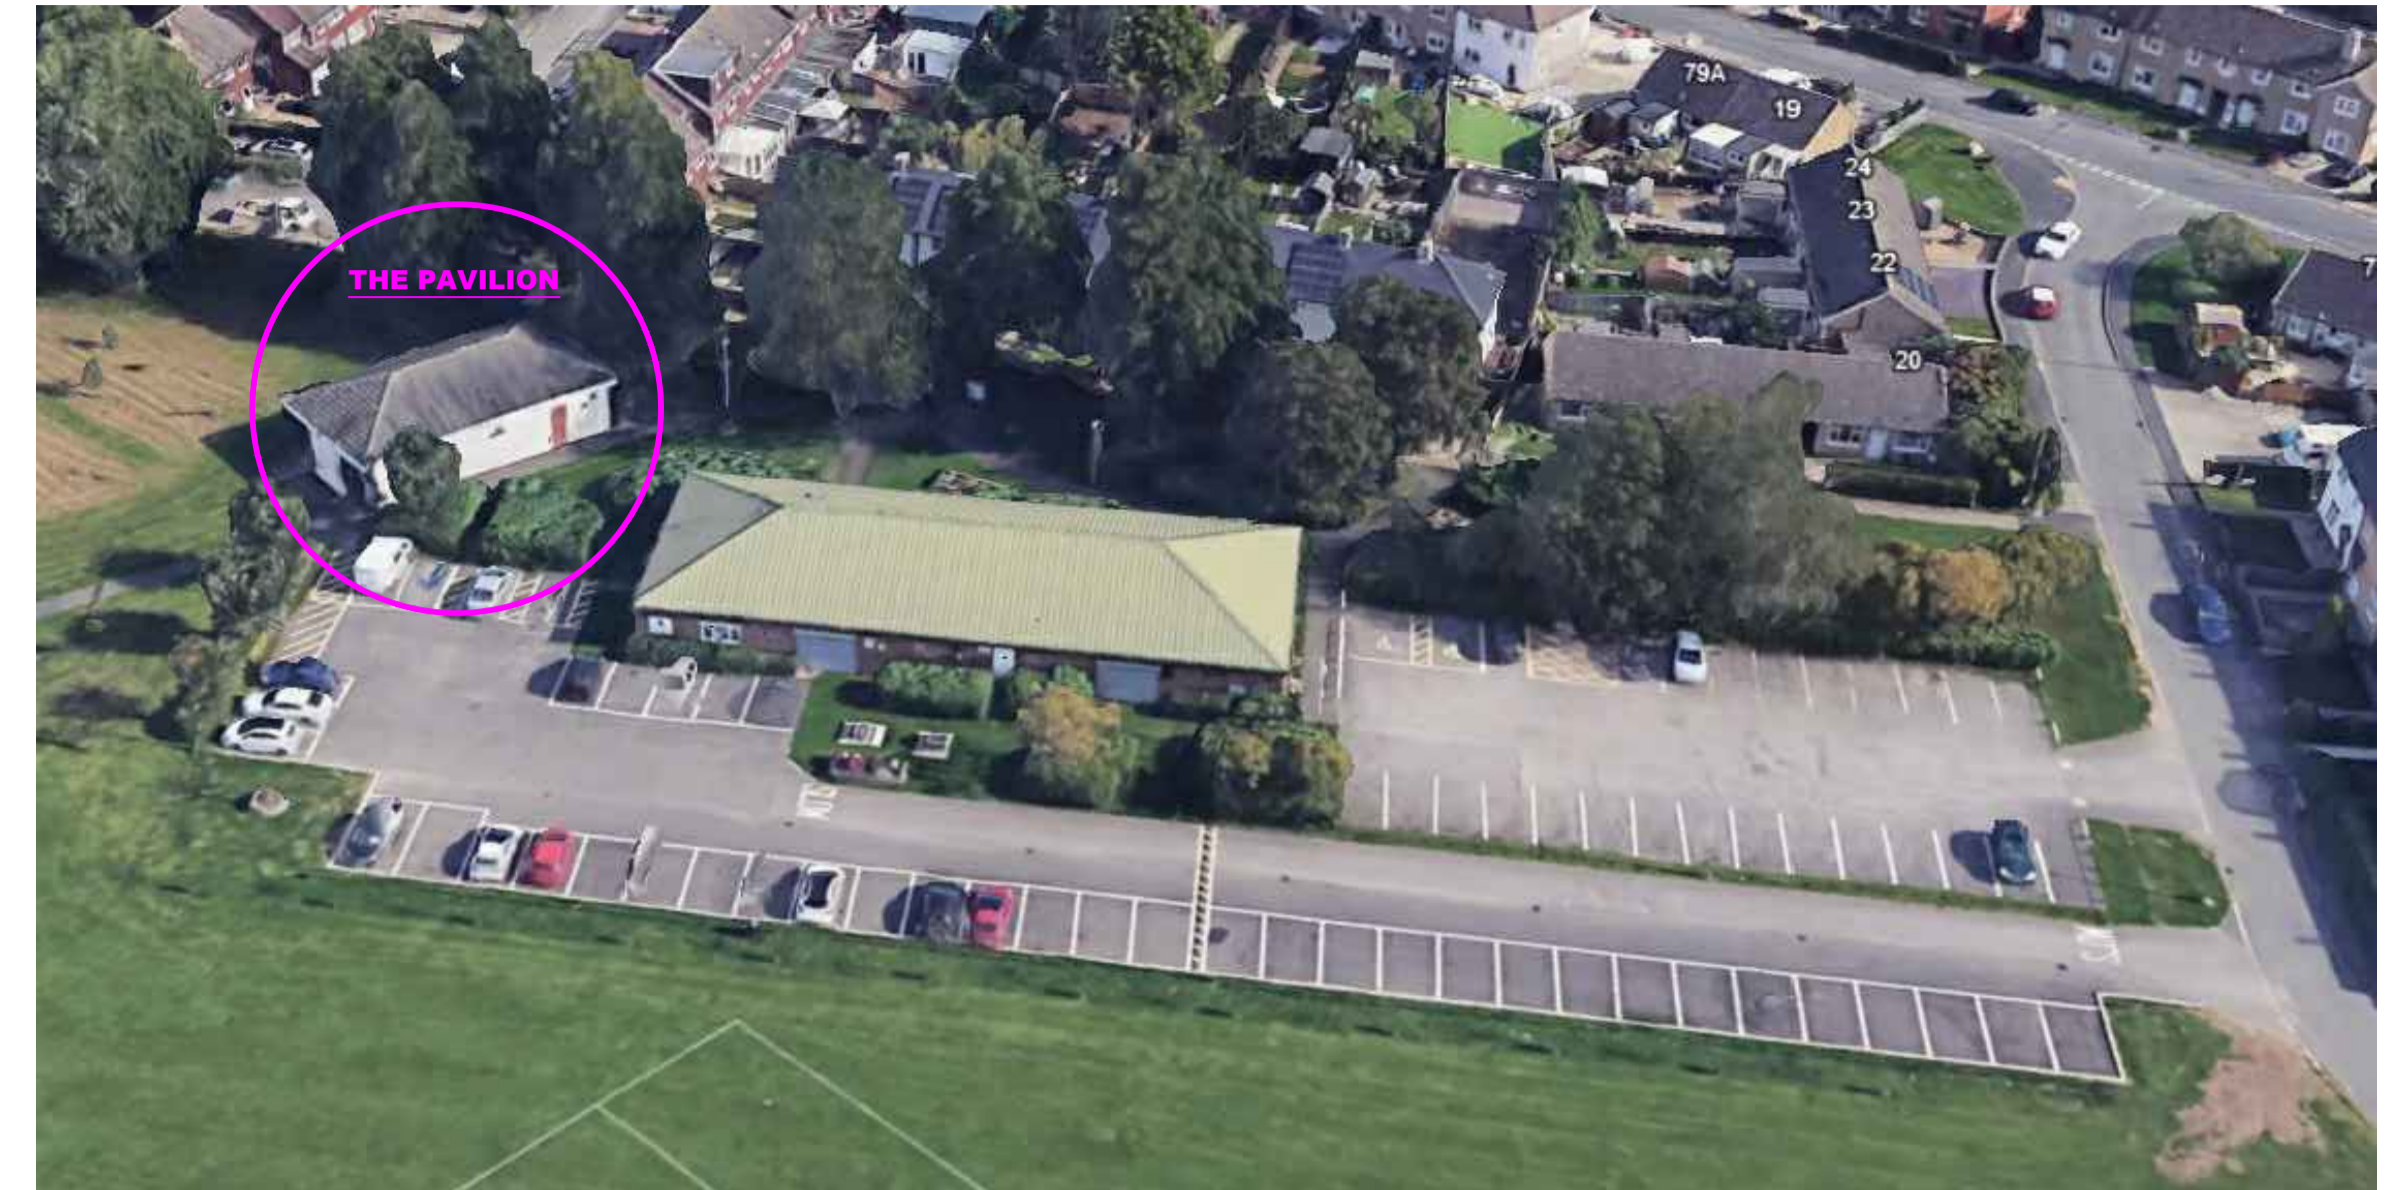


Location Plan
SCALE 1:1250

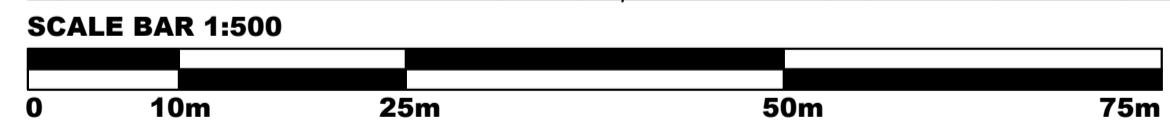

Aerial Photograph
NOT TO SCALE

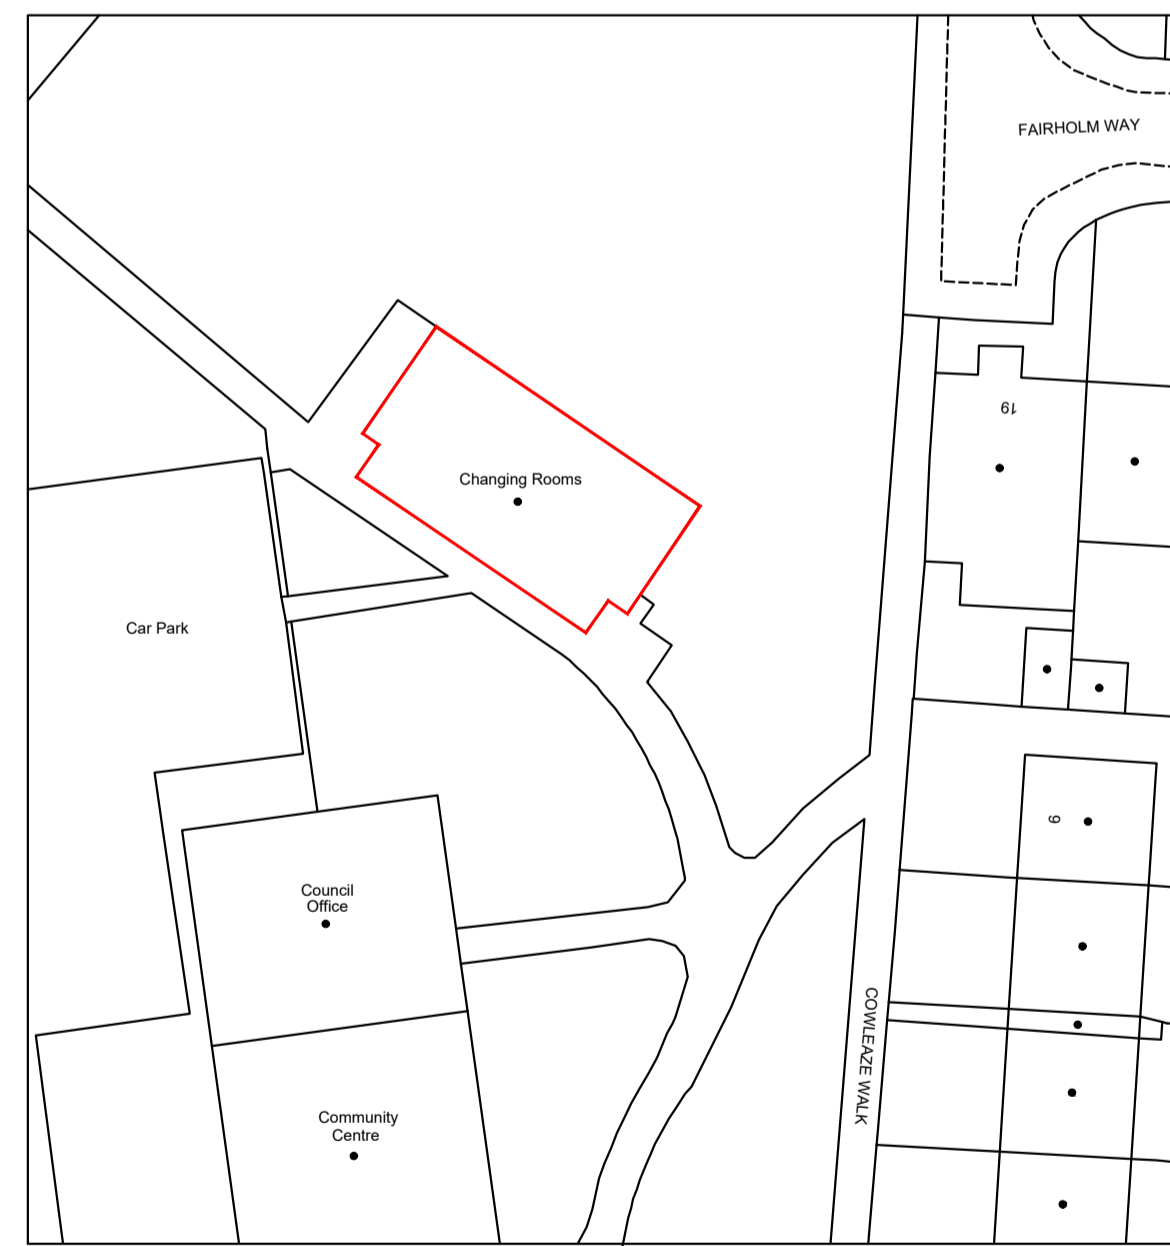

Block Plan
SCALE 1:500



Existing House Photographs
NOT TO SCALE

Safety, Health & Environmental Information

All works are to be carried out by a person competent to undertake the type of work indicated on this drawing. This drawing is to be read in conjunction with the risk register produced for inclusion in the Health & Safety Plan. In addition to the hazards/risks normally associated with the types of works detailed on the drawing, note the following.
Construction: Refer to relevant H/S & risk register
Maintenance/Cleaning: Refer to relevant manual
Demolition/Adaption: Refer to relevant manual
Environmental: Refer to Asbestos Survey
 All works are to comply with latest Building Regulation Requirements

Notes.

- All dimensions are to be checked on site prior to any works taking place.

Do Not Scale from Drawing

Client



Meadowcroft Community Centre
Addison Crescent, Swindon, SN2 7JX
Tel: 01793 823761

Contractor



Hyde Road, Upper Stratton, Swindon, SN2 7RB
Tel: 01793 835 765 Fax: 01793 825 725
Email: enquires@edmont.co.uk Web: www.edmont.co.uk

Project



The Pavilion Reburishment

DRAWING STATUS

- PRELIMINARY/FOR INFORMATION ONLY FOR APPROVAL
 WORKING DRAWING APPROVED
 FOR CONSTRUCTION RECORD DRAWING

PP	PLANNING ISSUE	13.1.25
Rev.	Description.	Date.

Drawing Title

Site & Block Plans Plus Miscellaneous Photos
 Planning Issue

Drawn By	Date	Scale	Sheet Size
LJH	Jan.2025	1:25	A1
Project No.	Discipline	Drawing No.	Revision
GE1687	FO	120	PP