


© D3-ASSOCIATES  
THIS DRAWING IS THE SUBJECT OF COPYRIGHT WHICH VESTS IN D3-ASSOCIATES. IT IS AN INFRINGEMENT OF COPYRIGHT TO REPRODUCE THIS DRAWING, BY WHATEVER MEANS, INCLUDING ELECTRONIC, WITHOUT THE EXPRESS WRITTEN CONSENT OF D3-ASSOCIATES WHICH RESERVES ALL ITS RIGHTS.

D3-ASSOCIATES ASSERTS ITS RIGHTS TO BE IDENTIFIED AS THE AUTHOR OF THIS DESIGN. ALL DRAWINGS, IMAGES AND MODELS ARE SUBJECT TO THE COPYRIGHT, DESIGNS & PATENTS ACT 1988.

- DRAWING NOT TO BE SCALED
- REPORT ERRORS & OMISSIONS TO D3-ASSOCIATES
- CHECK ALL DIMENSIONS ON SITE
- TO BE READ IN CONJUNCTION WITH HEALTH AND SAFETY PLAN AND ALL RELEVANT RISK ASSESSMENTS

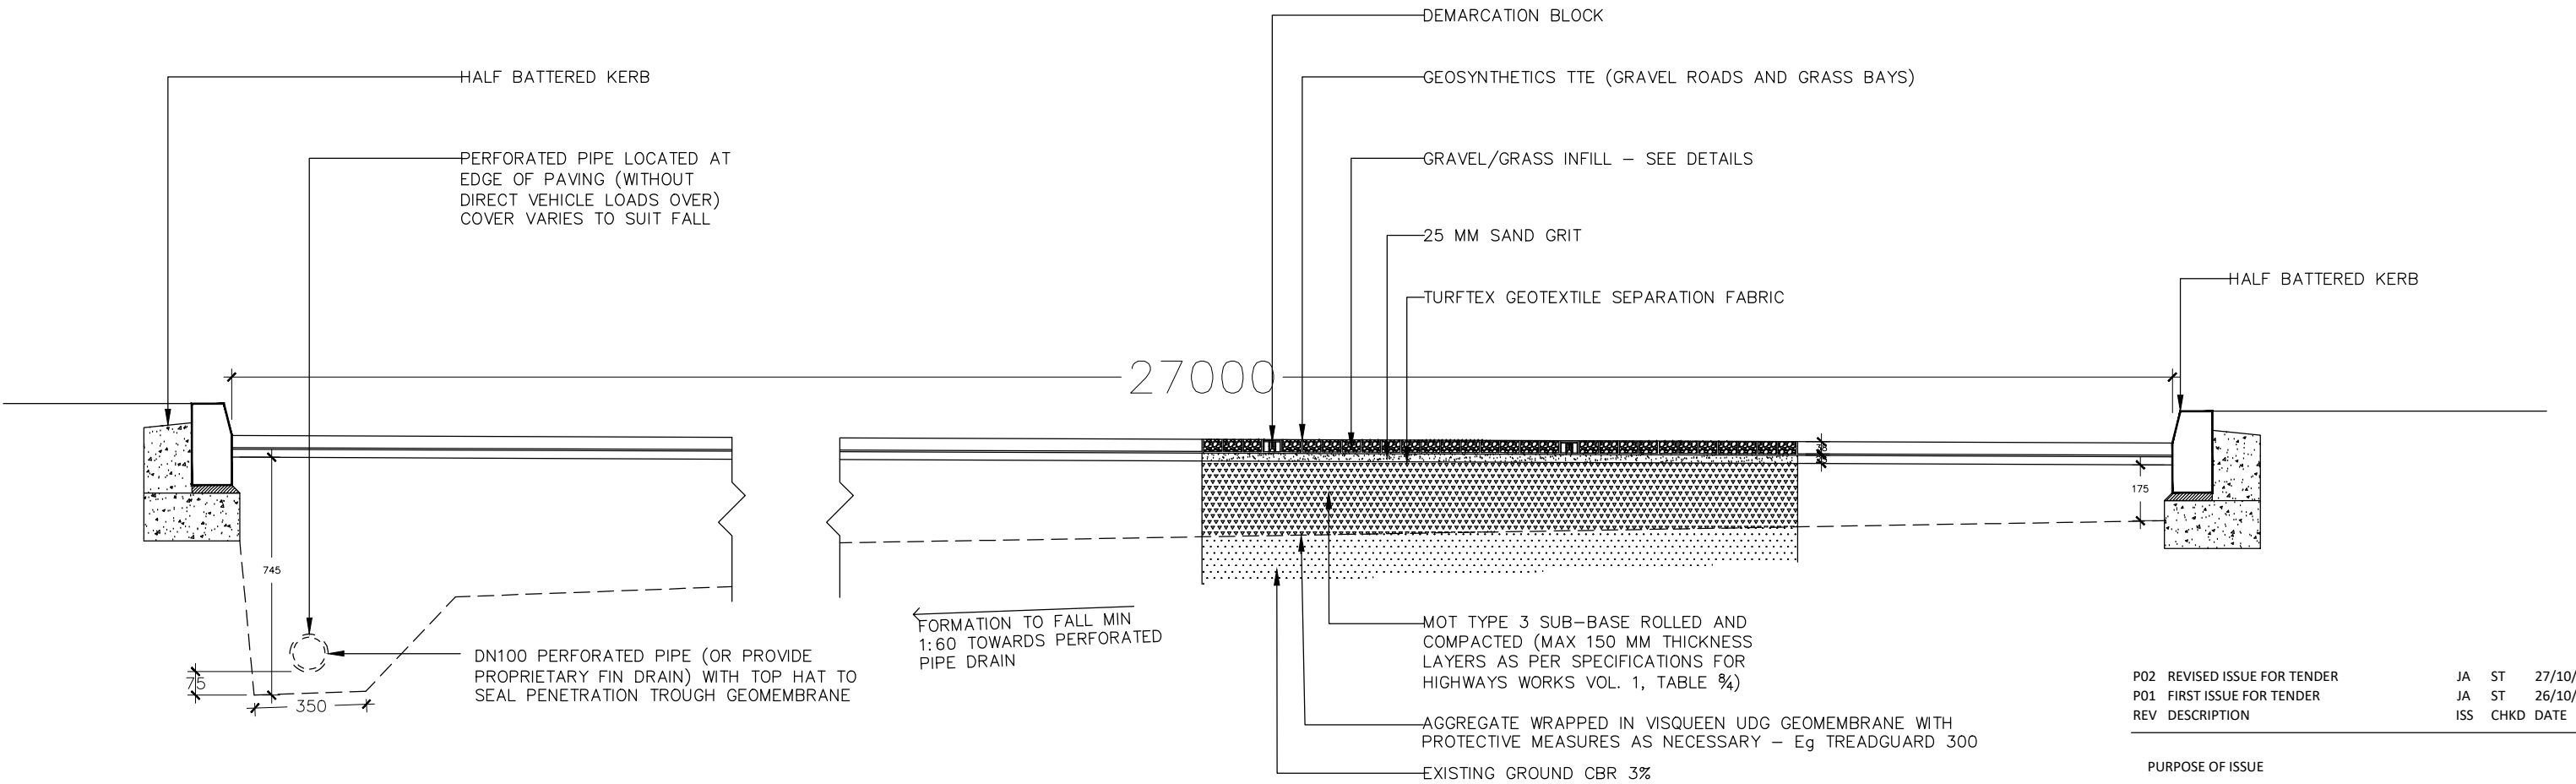

PARKING CROSS SECTION  
1:20

P02	REVISED ISSUE FOR TENDER	JA	ST	27/10/23
P01	FIRST ISSUE FOR TENDER	JA	ST	26/10/23
REV	DESCRIPTION	ISS	CHKD	DATE

PURPOSE OF ISSUE

TENDER

PROJECT INFORMATION

SHOTTON OVERFLOW CARPARK


DRAWING INFORMATION

PROPOSED WORKS DETAILS

DRAWING NO.


1873-SHO-D3A-XX-XX-DR-A- 2015

PROJECT NO.	DRAWN	SCALE @ A3	STATUS	REVISION
1873	JA	VARIES	D2	P02

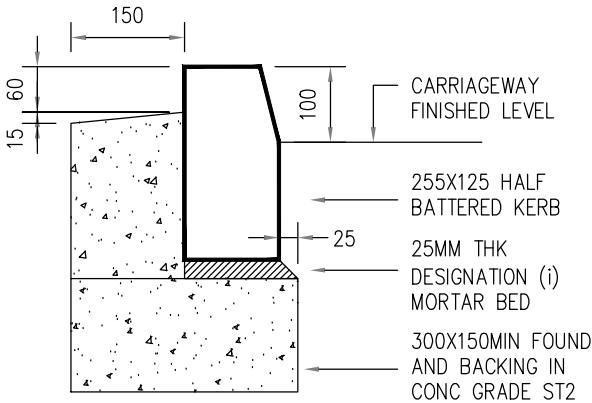


KERB DETAIL  
1:10

Standard Unreinforced TTE Grass Build-Up for 2% CBR and above  
(40KN/Axle loading)

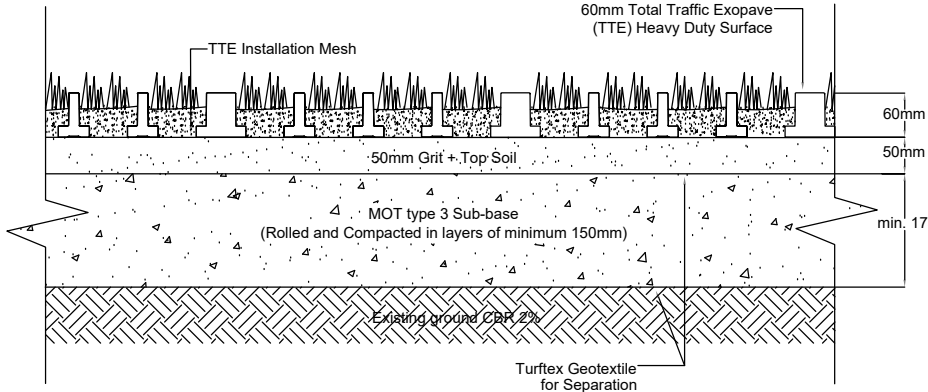

TTE GRASS DETAIL  
1:10

Standard Unreinforced TTE Gravel Build-Up for 2% CBR and above  
(40KN/Axle loading)

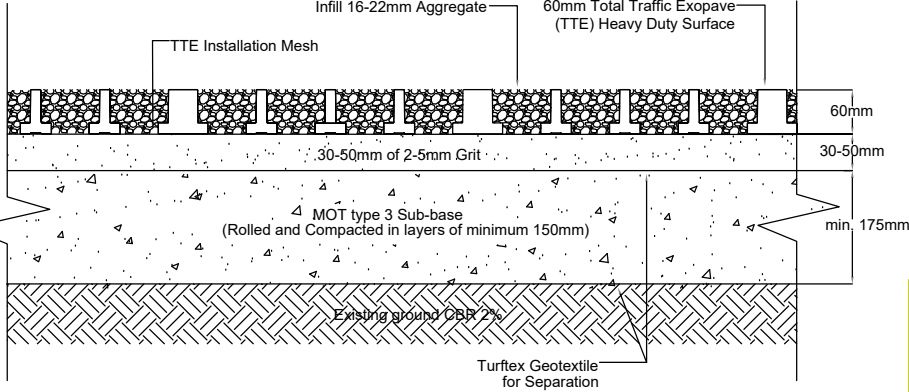

TTE GRAVEL DETAIL  
1:10