


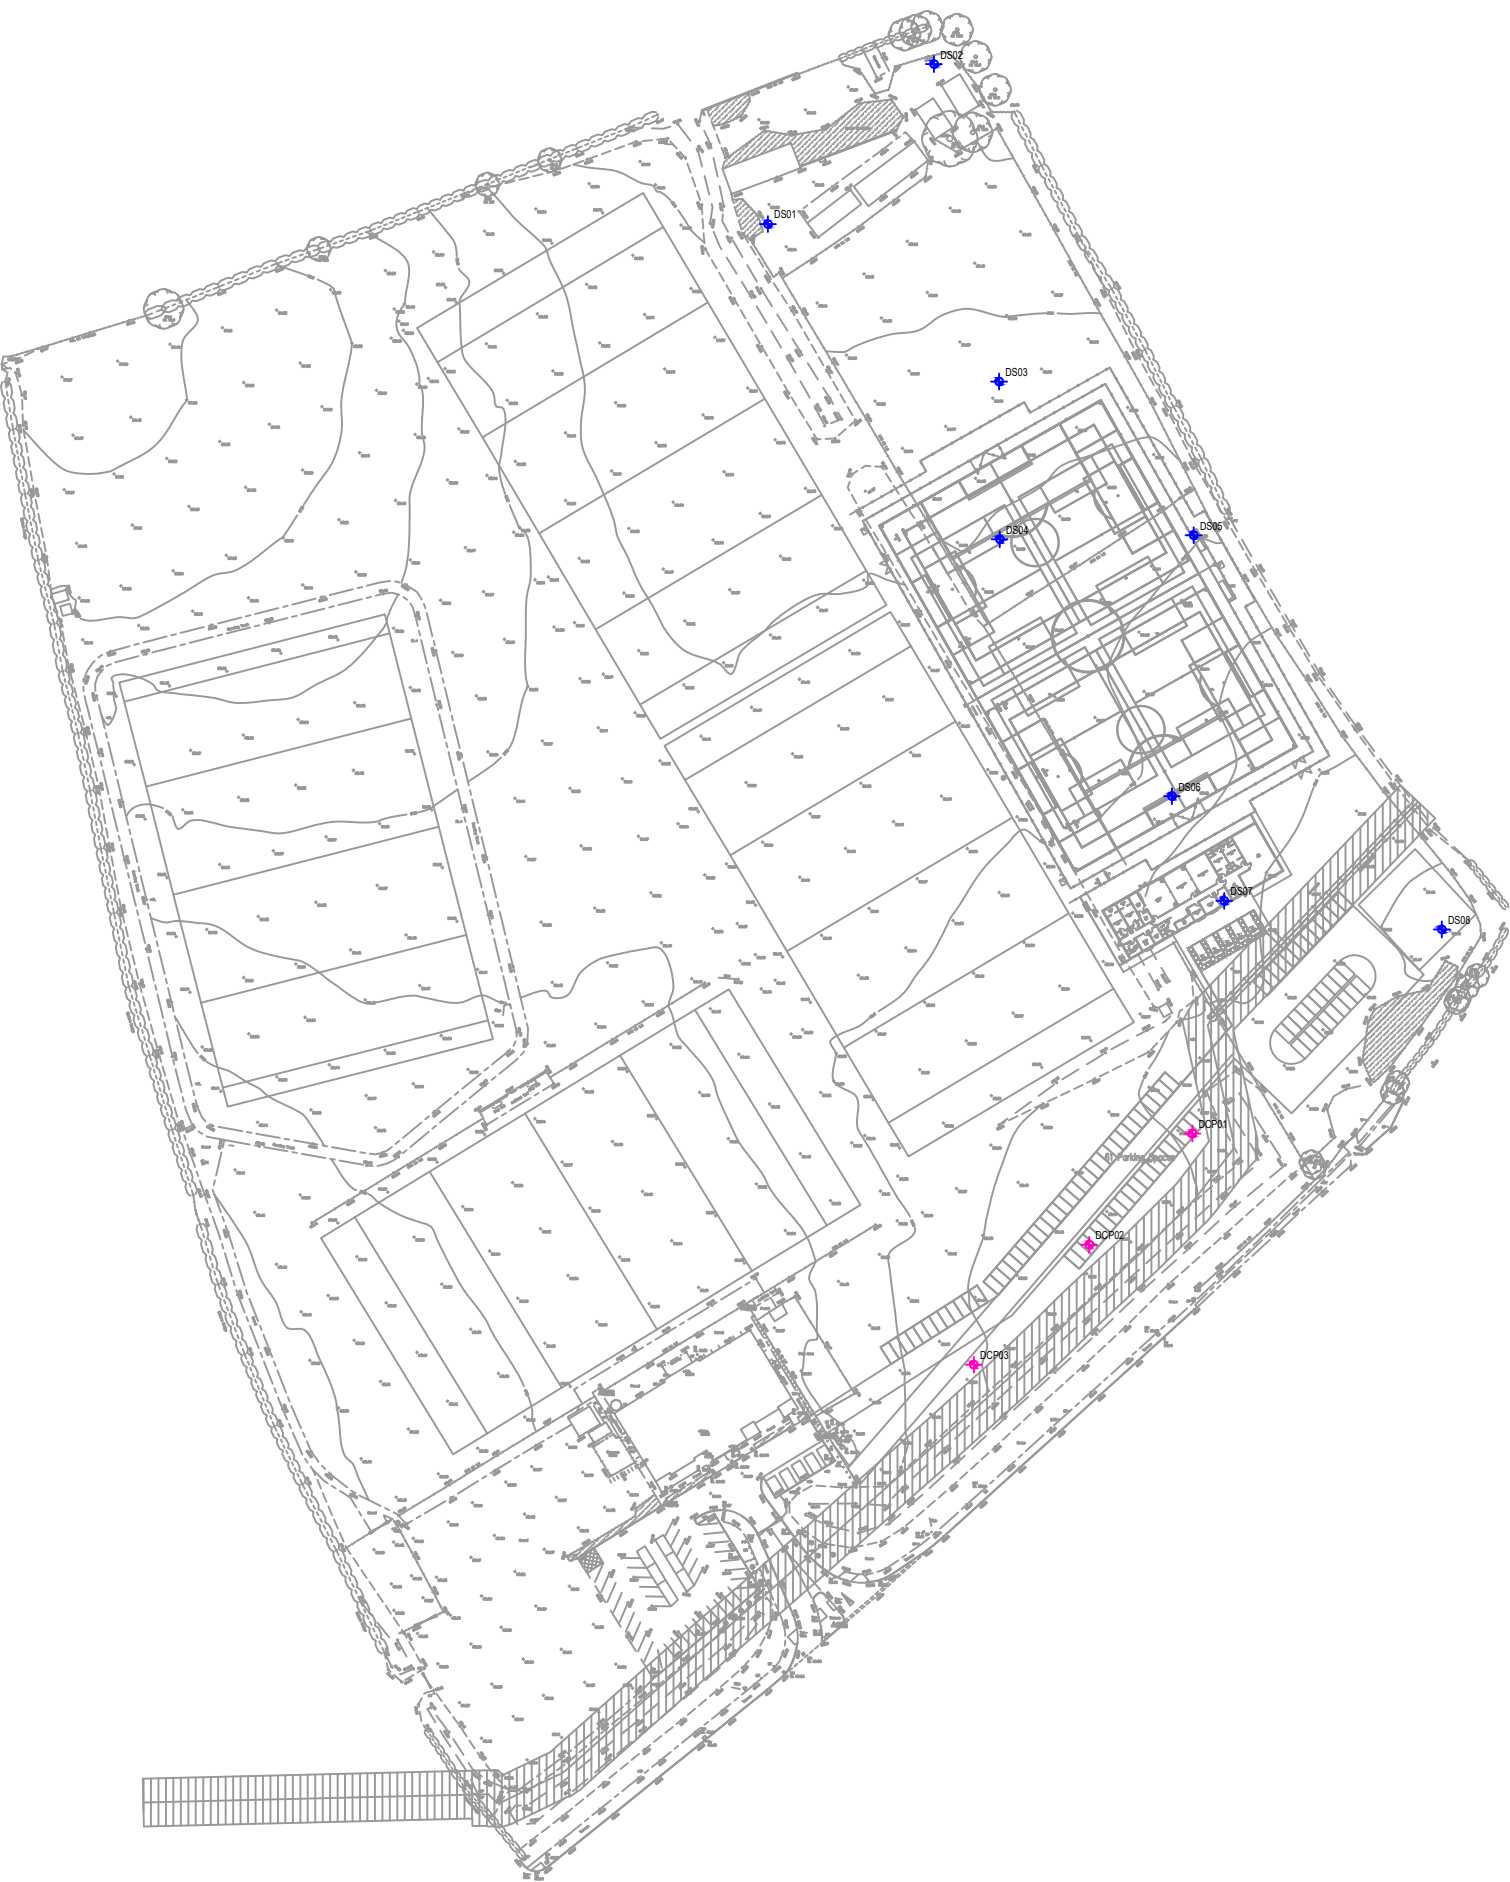

Notes

- 1. Do not scale this drawing. All dimensions must be checked/ verified on site. If in doubt ask.
- 2. This drawing is to be read in conjunction with all relevant architects, engineers and specialists drawings and specifications.
- 3. All dimensions in millimetres unless noted otherwise. All levels in metres unless noted otherwise.
- 4. Any discrepancies noted on site are to be reported to the engineer immediately.

Legend

- DS** Dynamic Sampling Borehole Location
- DCP** DCP Location

P1	19/13/19	PRELIMINARY ISSUE	JA	
Rev	Date	Details of issue / revision	Drw	Rev

Issues & Revisions

BWB

CONSULTANCY | ENVIRONMENT
INFRASTRUCTURE | BUILDINGS

☒ Birmingham | 0121 233 3322

☐ Leeds | 0113 233 8000

☐ London | 020 7234 9122

☐ Manchester | 0161 233 4260

☐ Nottingham | 0115 924 1100

www.bwbconsulting.com

Client

Trowbridge Town Council

Project Title

Trowbridge Rugby Club

Drawing Title

Exploratory Hole Location Plan

Drawn:	J. Allen	Reviewed:	
BWB Ref:	LDO2048	Date:	19/03/19
		Scale@A3:	NTS

Drawing Status

PRELIMINARY

Project - Originator - Zone - Level - Type - Role - Number	Status	Rev
TRC-BWB-ZZ-XX-YE-EHLP_S2_P62		P01