





Note:
Do Not Scale from this drawing.
Dimensions are to be checked on site.
If in doubt please ask.

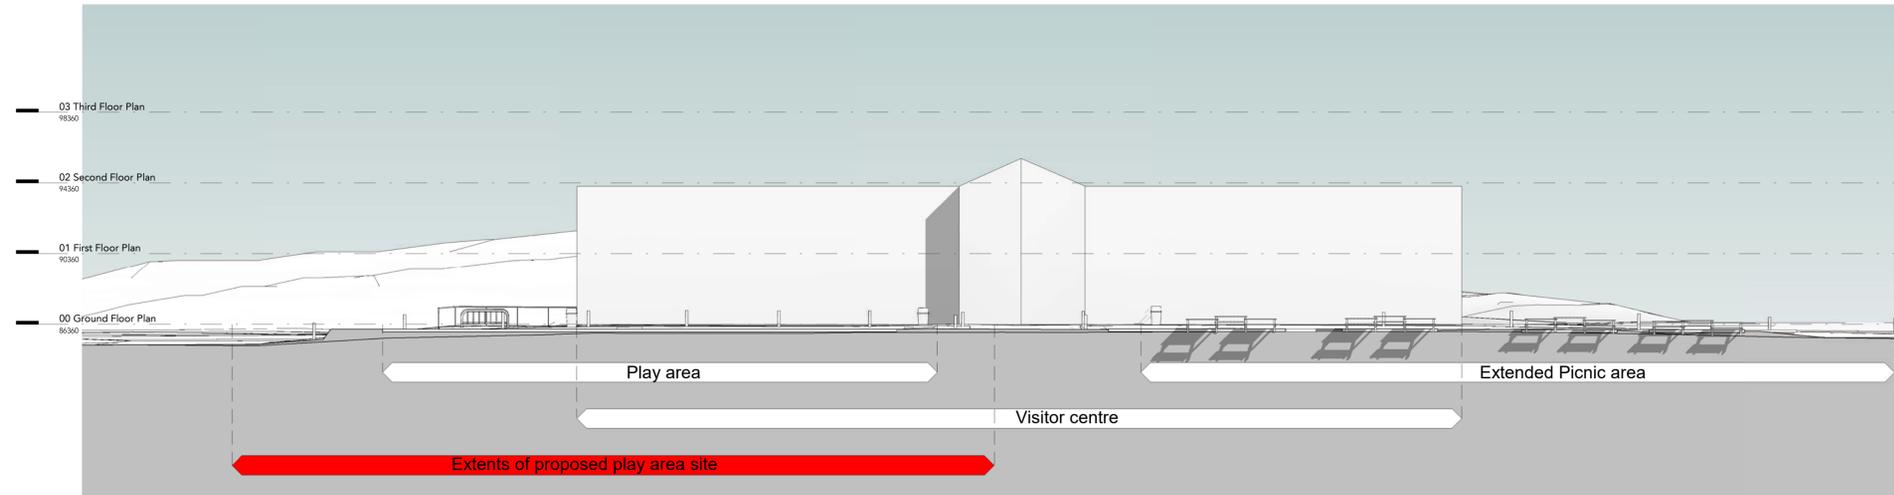

1 Proposed Section 4
1 : 200

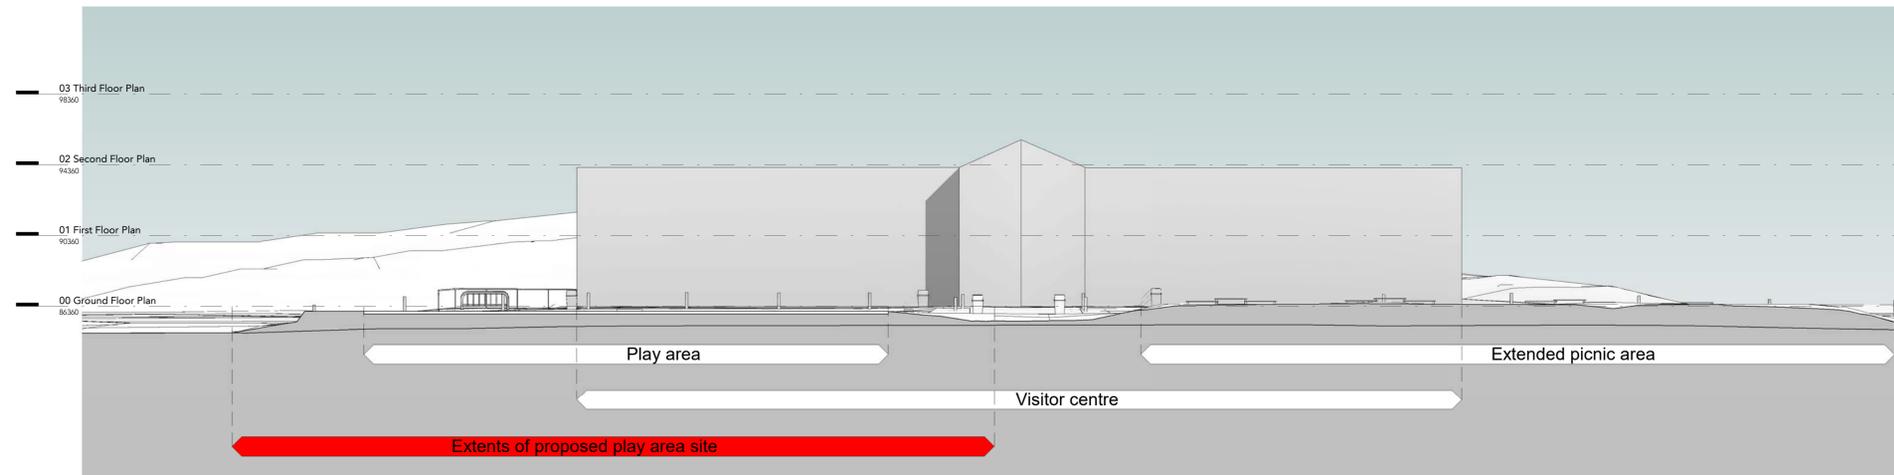

2 Proposed Section 5
1 : 200

Rev	Date	Intis	Details
-	14/03/20		Issued for Tender

© The moral rights of the author are hereby asserted.
This drawing and design is the sole property of Buttress Ltd and must not be reproduced without permission.
Buttress Ltd is Registered in England and Wales: 5363573

Buttress

41 Bengal Street
Manchester
M4 6AF

T 0161 236 3303
E contact@buttress.net
W www.buttress.net

Project Title RAF Museum Cosford Playground
Client RAF Museum
Location Cosford

Drawing ref Proposed Site Section

Date 23/03/2020 19:01:38 **Scale** 1 : 200
Checker KC **Orig Paper Size** A1

Job No: 8909 **Status**

Project: Origin: Zone: Level: Type: Disc: Number: Rev:

8909-BA-ZZ-00-DR-A- (06)002- -