




R o o f P l a n

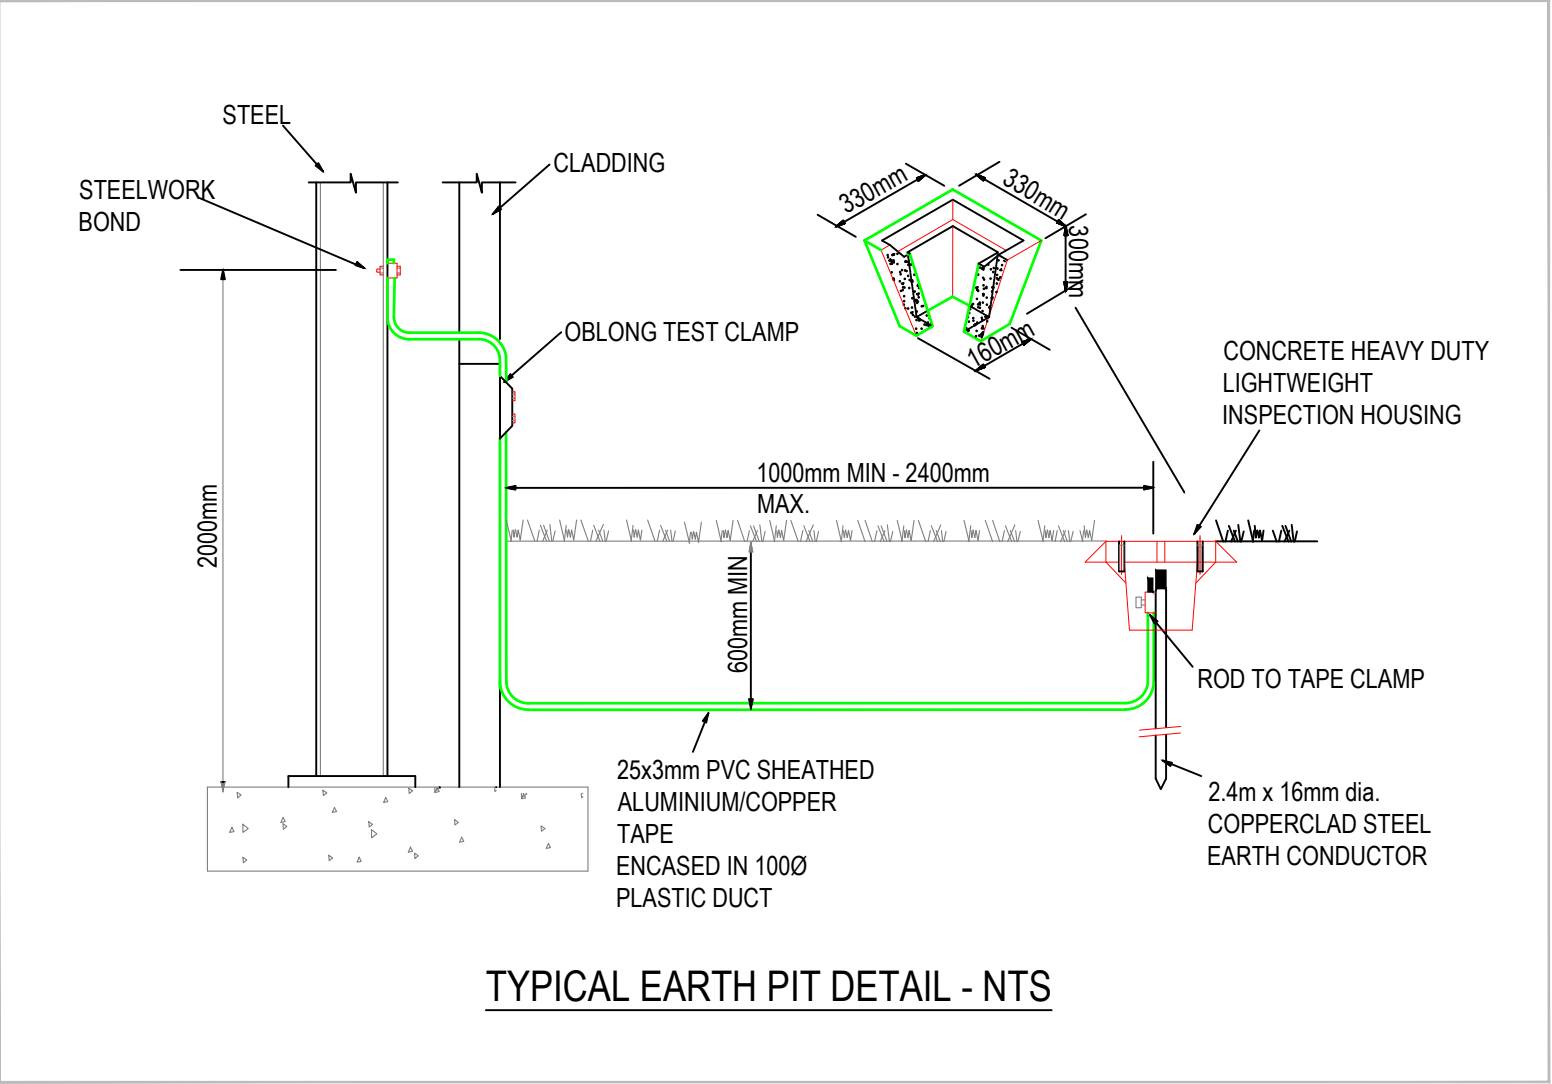

1. For symbols + abbreviations refer to drawing 21060-DGE-XX-XX-DR-M-5001 & 21060-DGE-XX-XX-DR-E-6001

<div>P01</div> <div>22.12.2021</div> <div>STAGE 4 - TENDER ISSUE</div> <div>RevDateRevision Notes</div>			<div>Copyright:</div> <div>This drawing is copyright and may not be altered, reproduced or used other than for the Contract Works for which it is issued without the written permission of Delta Green (DG).</div> <div>This drawing represents DG design intent only.</div> <div>Related Documents:</div> <div>This drawing must be read in conjunction with the DG specification &amp; schedules &amp; relevant Architectural, Structural &amp; Specialist Drawings &amp; specification(s).</div>			<div>Any discrepancy in or between the drawings, specifications &amp; schedules must be brought to the attention of the Engineer prior to undertaking any works.</div> <div>All other services shown are purely indicative &amp; must be verified &amp; coordinated by qualified parties prior to the commencement of any work on site.</div> <div>All dimensions shown are in millimetres &amp; do not take into account applied finishes unless specifically indicated otherwise. Only figured dimensions to be followed. Do not scale.</div> <div>For setting out information refer to the Architectural drawings. Do not set out from this drawing.</div>			<div>Client/Contractor</div> <div></div> <div>Seaford Town Council</div>			<div>Project</div> <div>MARTELLO CAFE &amp; PUBLIC TOILETS</div> <div>ESPLANDE, SEAFORD</div> <div>SUSSEX.</div>			<div></div> <div>Delta Green</div> <div>environmental design</div>			<div>Drawing Title</div> <div>ELECTRICAL SERVICES</div> <div>LIGHTNING PROTECTION LAYOUT</div> <div>ROOF LEVEL</div>			<div>Date</div> <div>DECEMBER 2021</div>		<div>Scale@A1</div> <div>1:50</div>		<div>Design/Drawn</div> <div>AC-PH</div>		<div>Chkd/App.</div> <div>JwP</div>		<div>A1</div>	
			<div>Status</div> <div>TENDER</div>																											
			<div>Project</div> <div>Originator</div> <div>Zone</div> <div>Level</div> <div>Type</div> <div>Role</div> <div>Number</div> <div>Suitability</div> <div>Rev</div> <div>21060</div> <div>DGE</div> <div>XX</div> <div>RL</div> <div>DR</div> <div>E</div> <div>6601</div> <div>D2</div> <div>P01</div>																											