

Stratton St Margaret PC

Swindon


Tree survey plan - Church Park

SCALE : 1 : 500 @ A3 DATE : 11/12/2014

MAP FILENAME : SSMPC 2014



COTSWOLD TREE SURGEONS - consultants & contractors
100 Pavenhill, Purton, Swindon SN6 4DB
Tel:01793 771742 Email: info@cotswoldtreesurgeons.co.uk

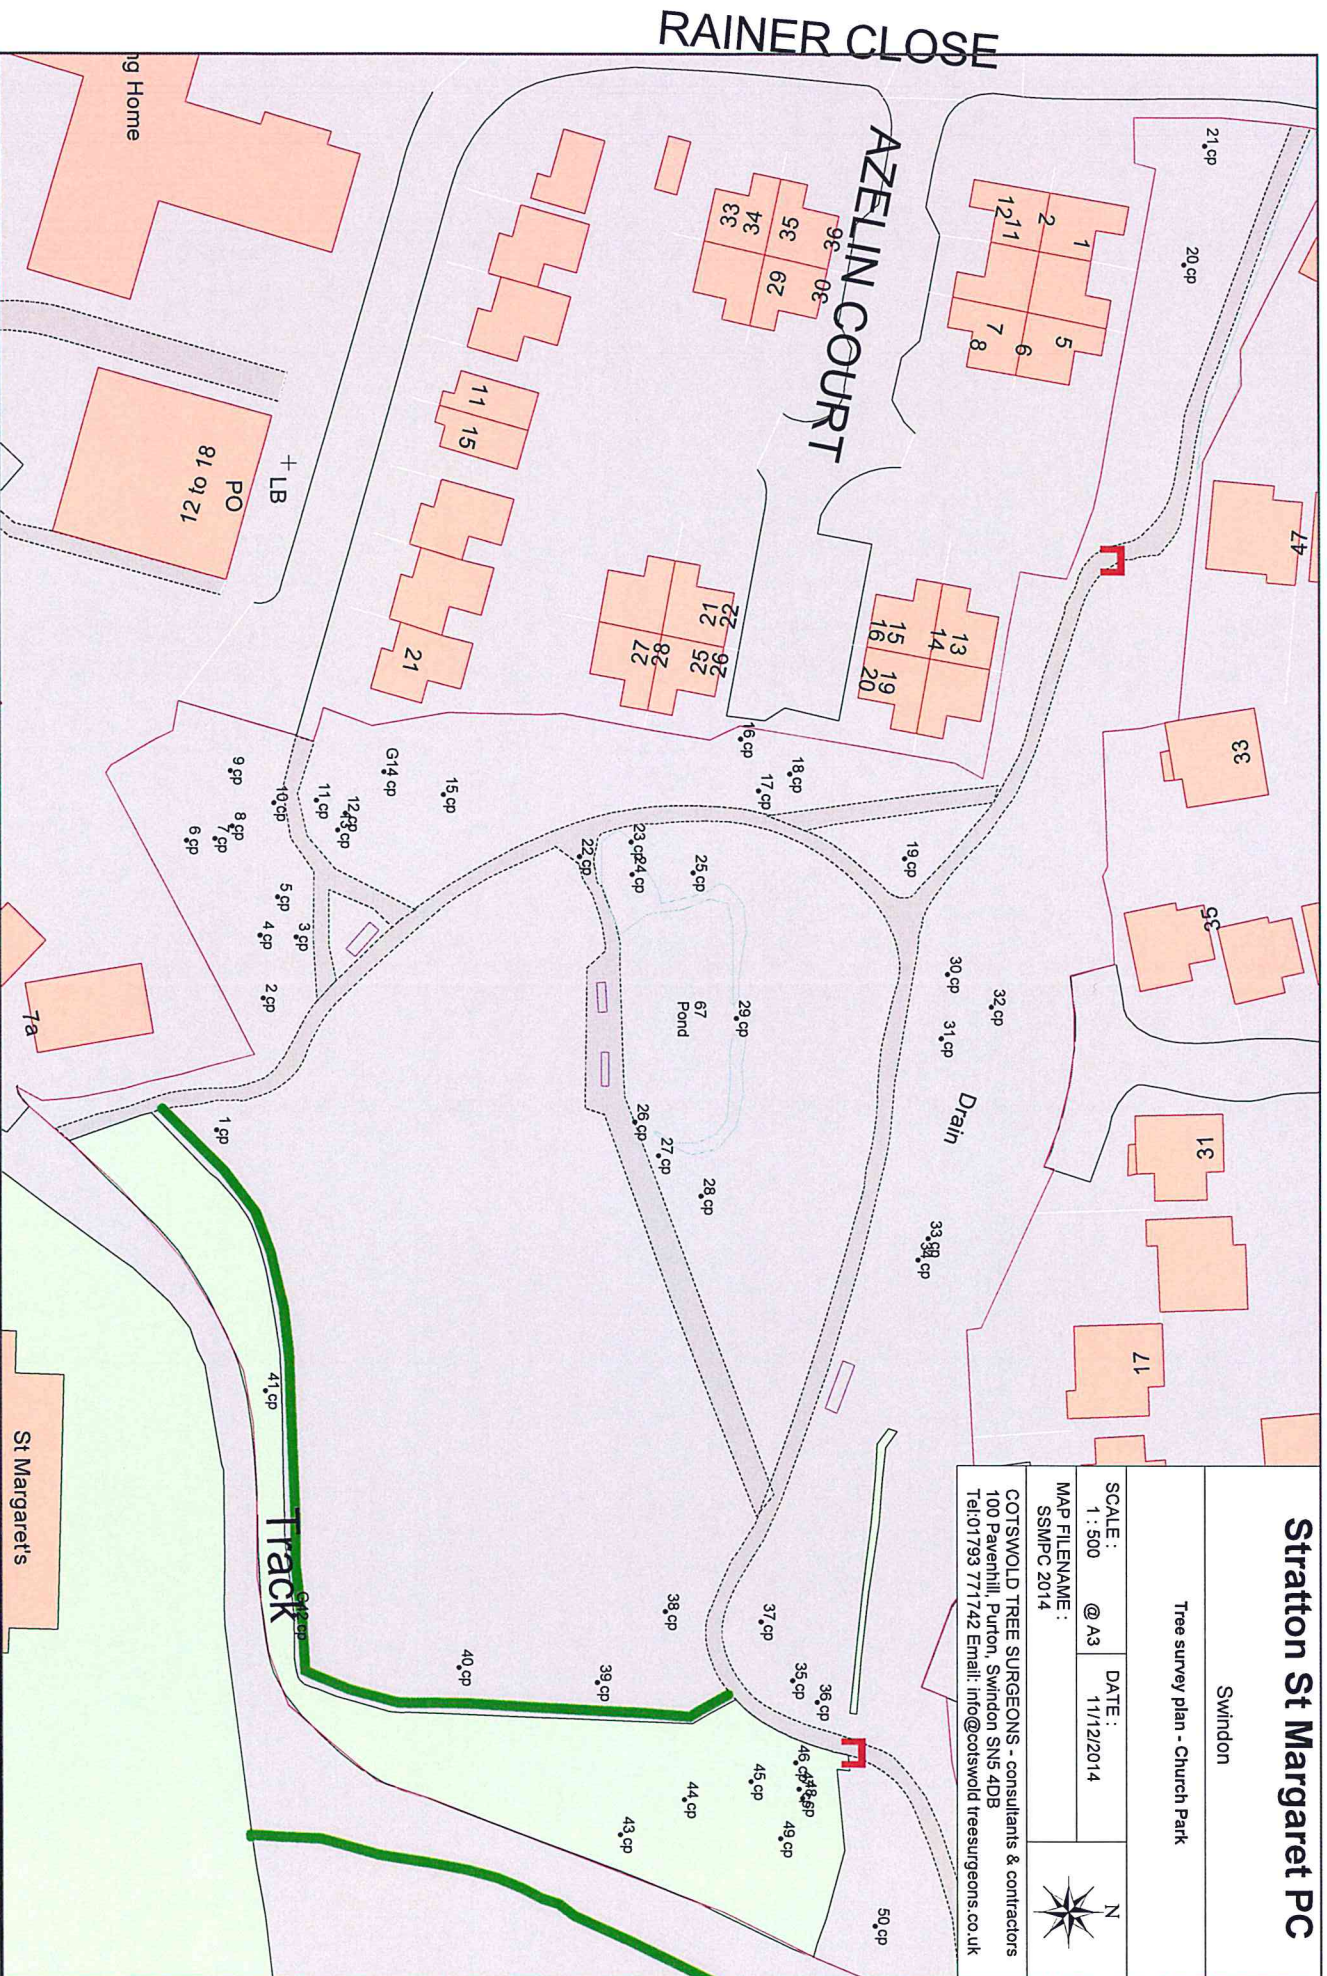

Stratton St Margaret PC

Swindon


Tree survey plan - Lower Stratton Cemetery (2 of 2)


SCALE : 1 : 500 @ A3 DATE : 11/12/2014

MAP FILENAME : SSMPC 2014



COTSWOLD TREE SURGEONS - consultants & contractors
100 Pavenhill, Purton, Swindon SN5 4DB
Tel:01793 771742 Email: info@cotswold treesurgeons.co.uk

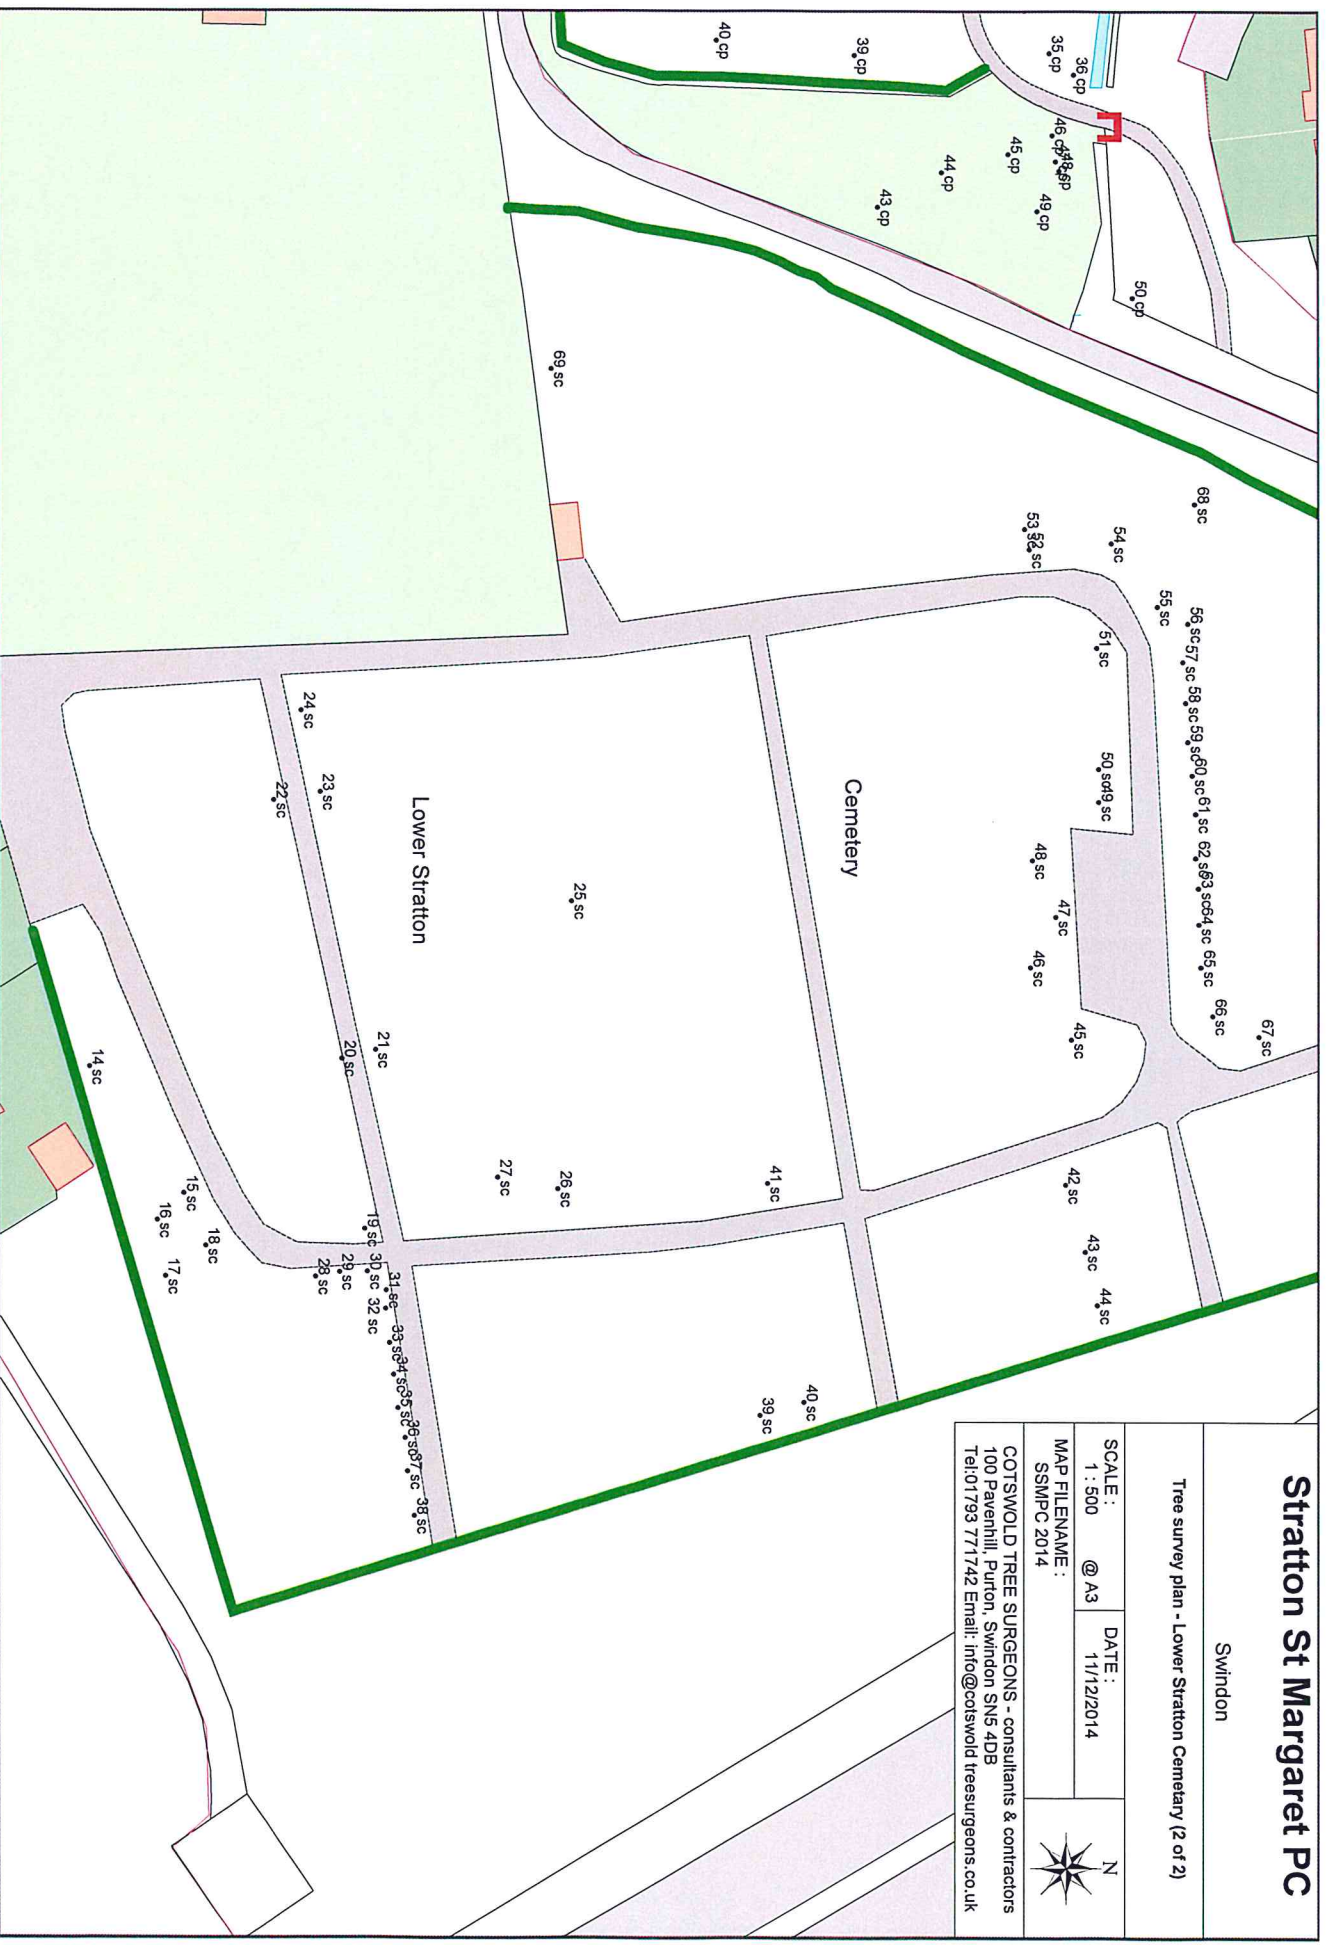

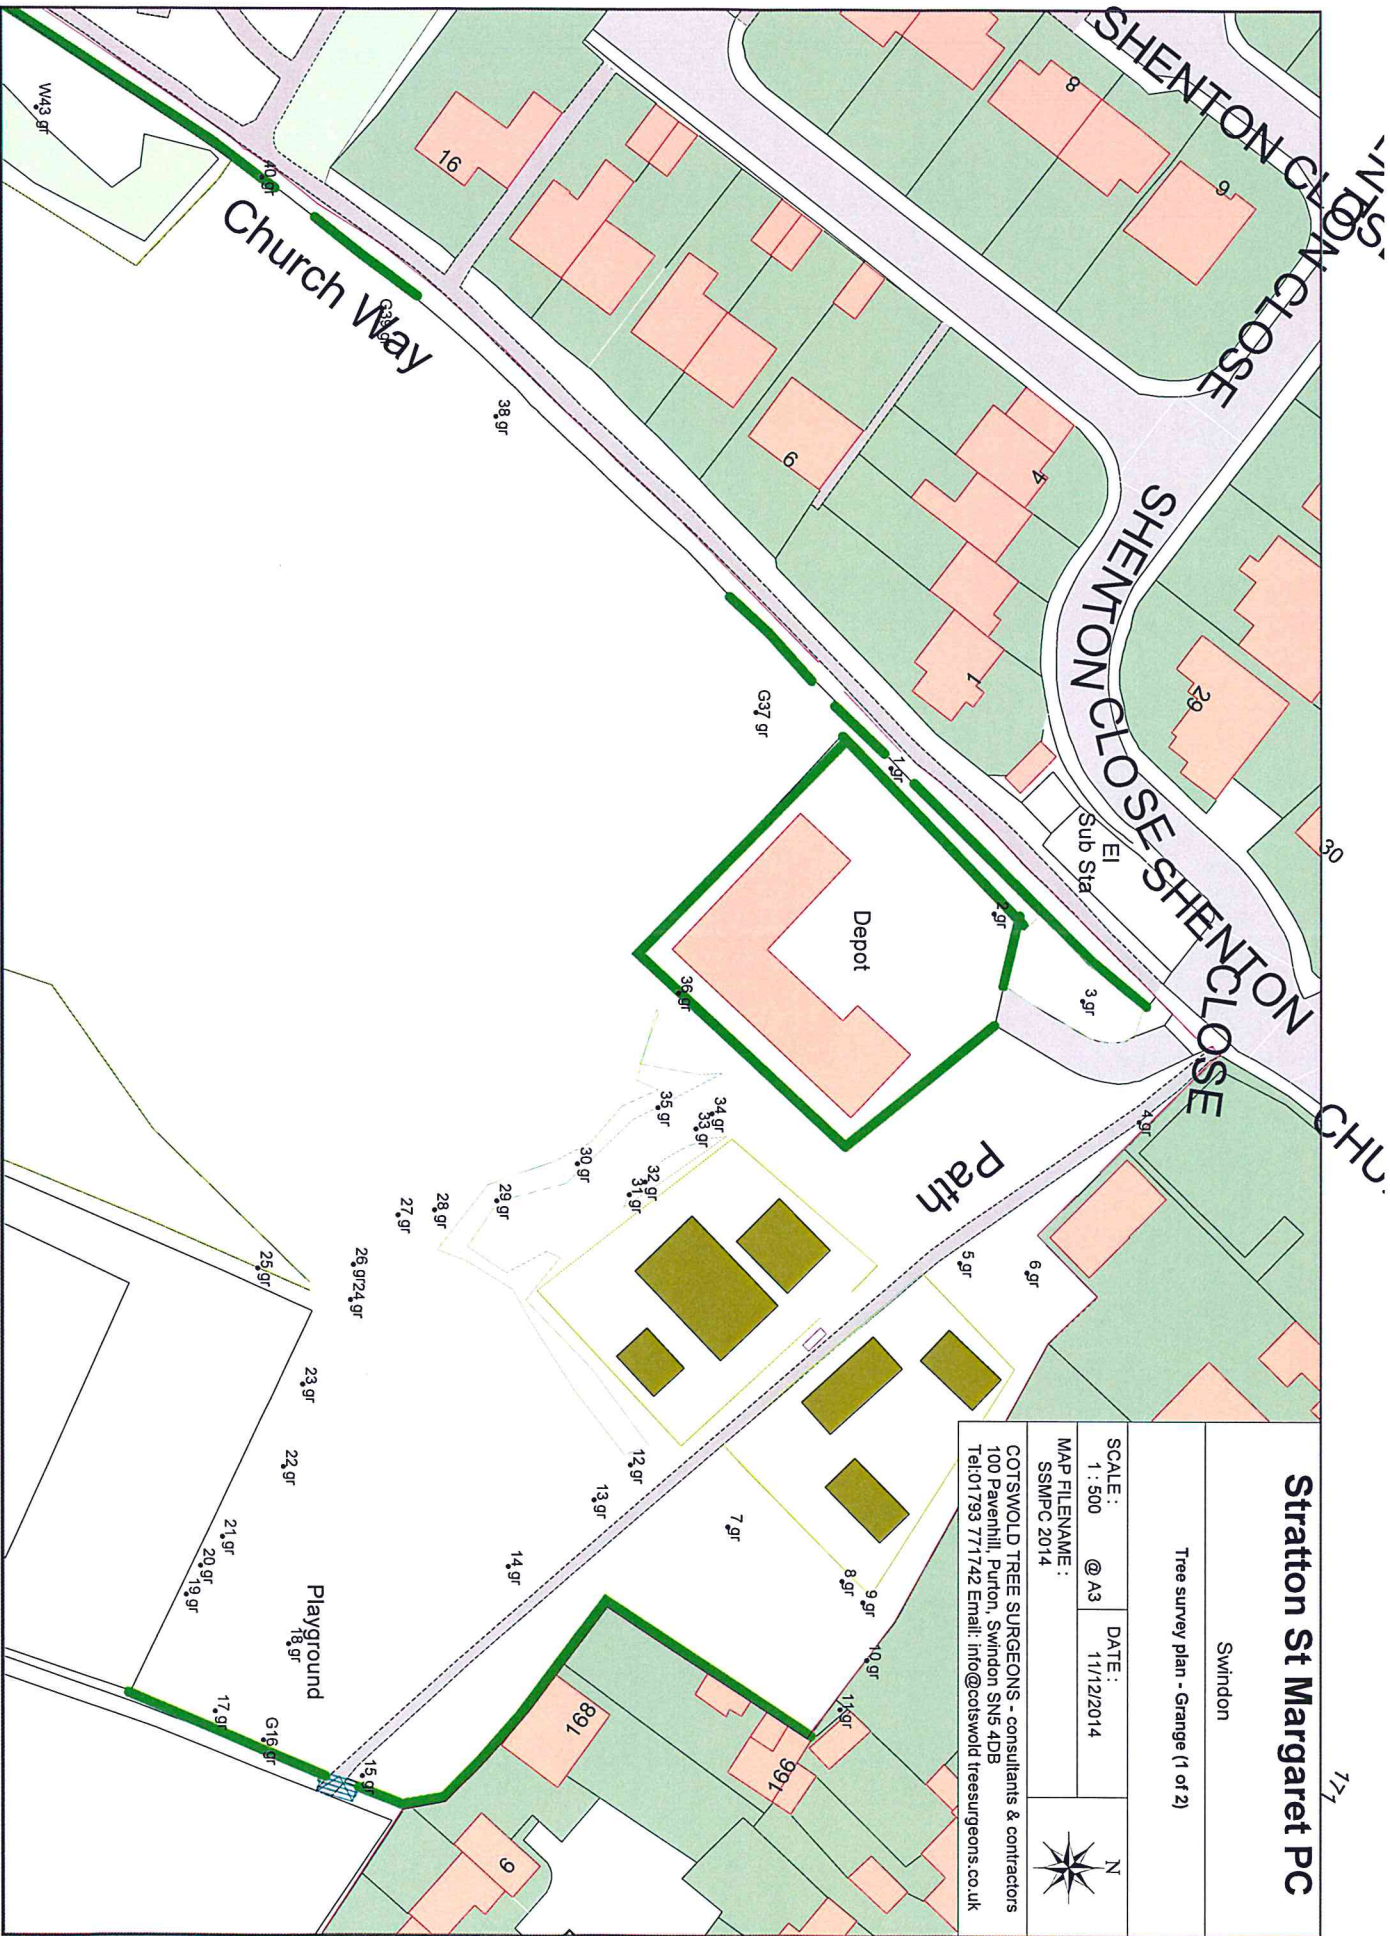

Stratton St Margaret PC

Swindon

Tree survey plan - Grange (1 of 2)

SCALE: 1 : 500 @ A3 DATE: 11/12/2014

MAP FILENAME: SSMPC 2014



COTSWOLD TREE SURGEONS - consultants & contractors
100 Pavenhill, Purton, Swindon SN5 4DB
Tel: 01793 771742 Email: info@cotswoldtreesurgeons.co.uk

Stratton St Margaret PC

Swindon

Tree survey plan - Grange (2 of 2)

SCALE : 1 : 500 @ A3 DATE : 11/12/2014

MAP FILENAME : SSMP/PC 2014



COTSWOLD TREE SURGEONS - consultants & contractors
100 Pavenhill, Purton, Swindon SN5 4DB
Tel:01793 771742 Email: info@cotswold treesurgeons.co.uk

