


Proposed Plan
Scale 1:100

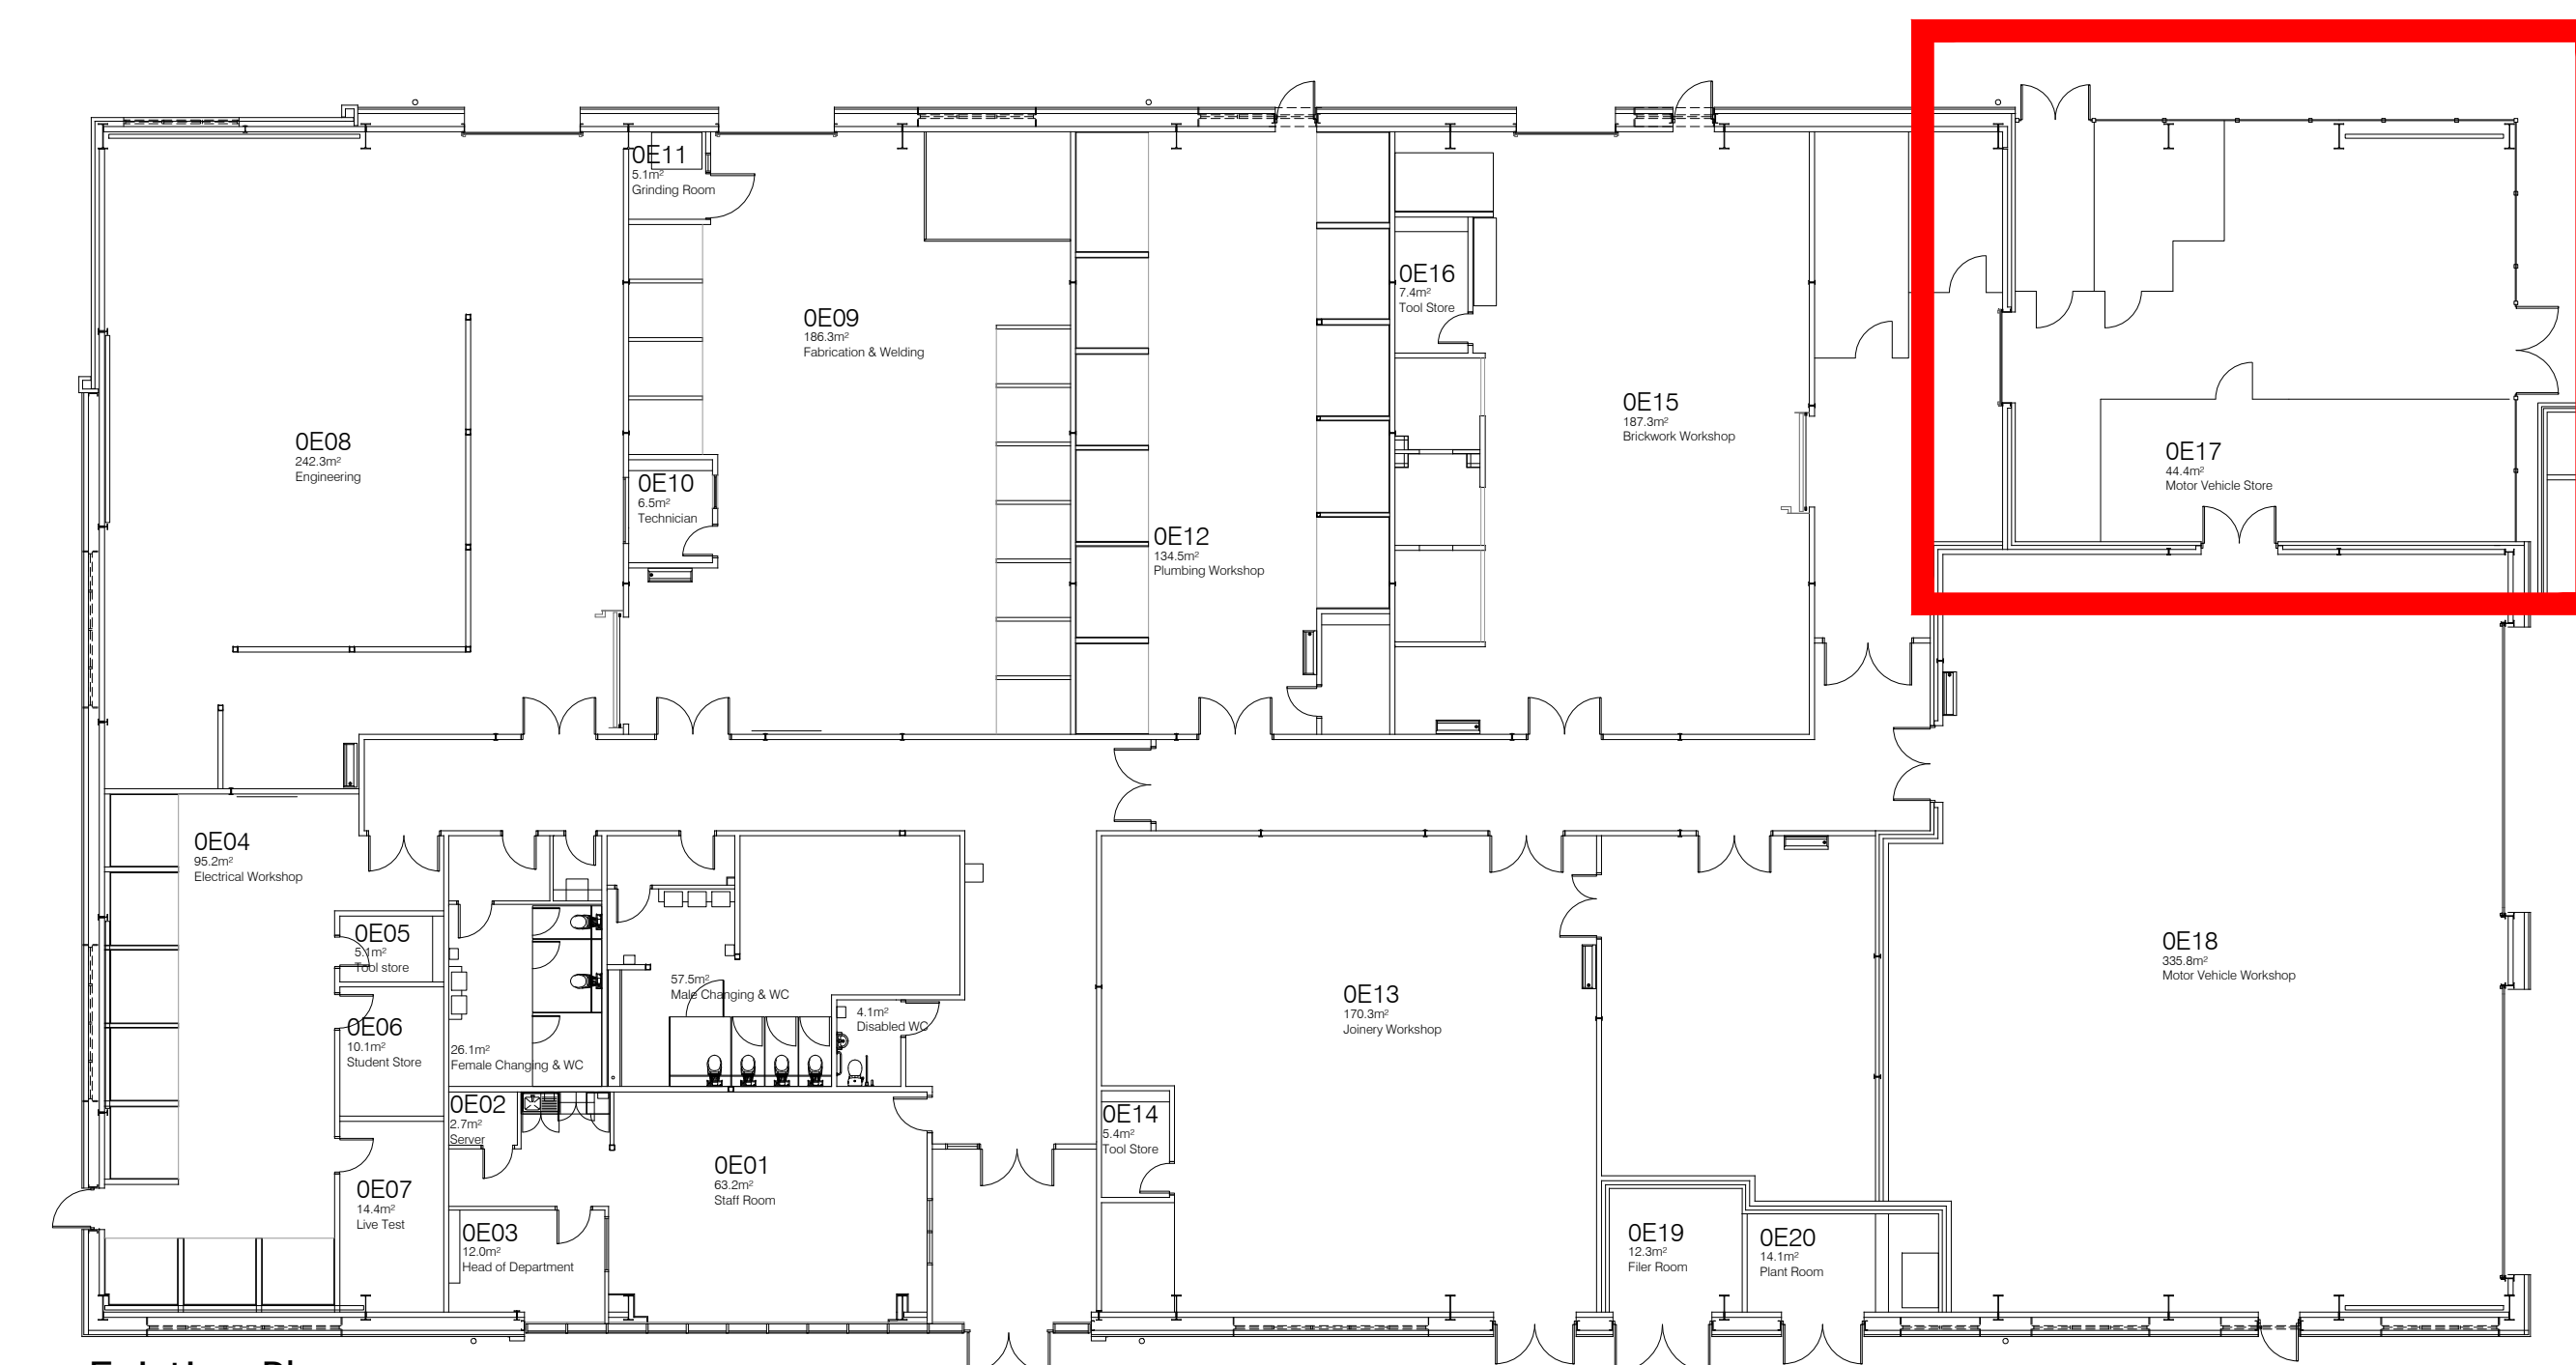

Existing Plan
Scale 1:200

AMENDMENT	
STATUS	Proposed
LOCATION	
Scarborough TEC, Filey Rd, Scarborough, North Yorkshire, YO11 3AZ,	
PROJECT	
Engineering & Construction Workshop	
DRAWING TITLE	
Proposed Motor Vehicle Store	
PROJECT NO	DRAWING NO
3374	02
DATE	DRAWN BY
19 May 2021	SD
SCALE	PAPER SIZE
1:100	A1