


All dimensions & details given on this drawing are to be checked and verified on site prior to works being undertaken. Any discrepancies and/or variations to the specifications within these drawings or associated documents are to be notified to keystonarchitecture

Do not scale from these drawings - if in doubt - ask.


All materials shall be fixed, applied or related in accordance with the manufacturers written instructions, recommendations and specifications. Variations to specified materials shall be agreed in writing with keystonarchitecture.

The Contractor shall take full account everything necessary for the proper execution of the works and shall be responsible for the local authority, whether or not indicated on the drawings or in the specification.


This drawing is the copyright of keystonarchitecture and must not be reproduced without written consent. © keystonarchitecture 2025

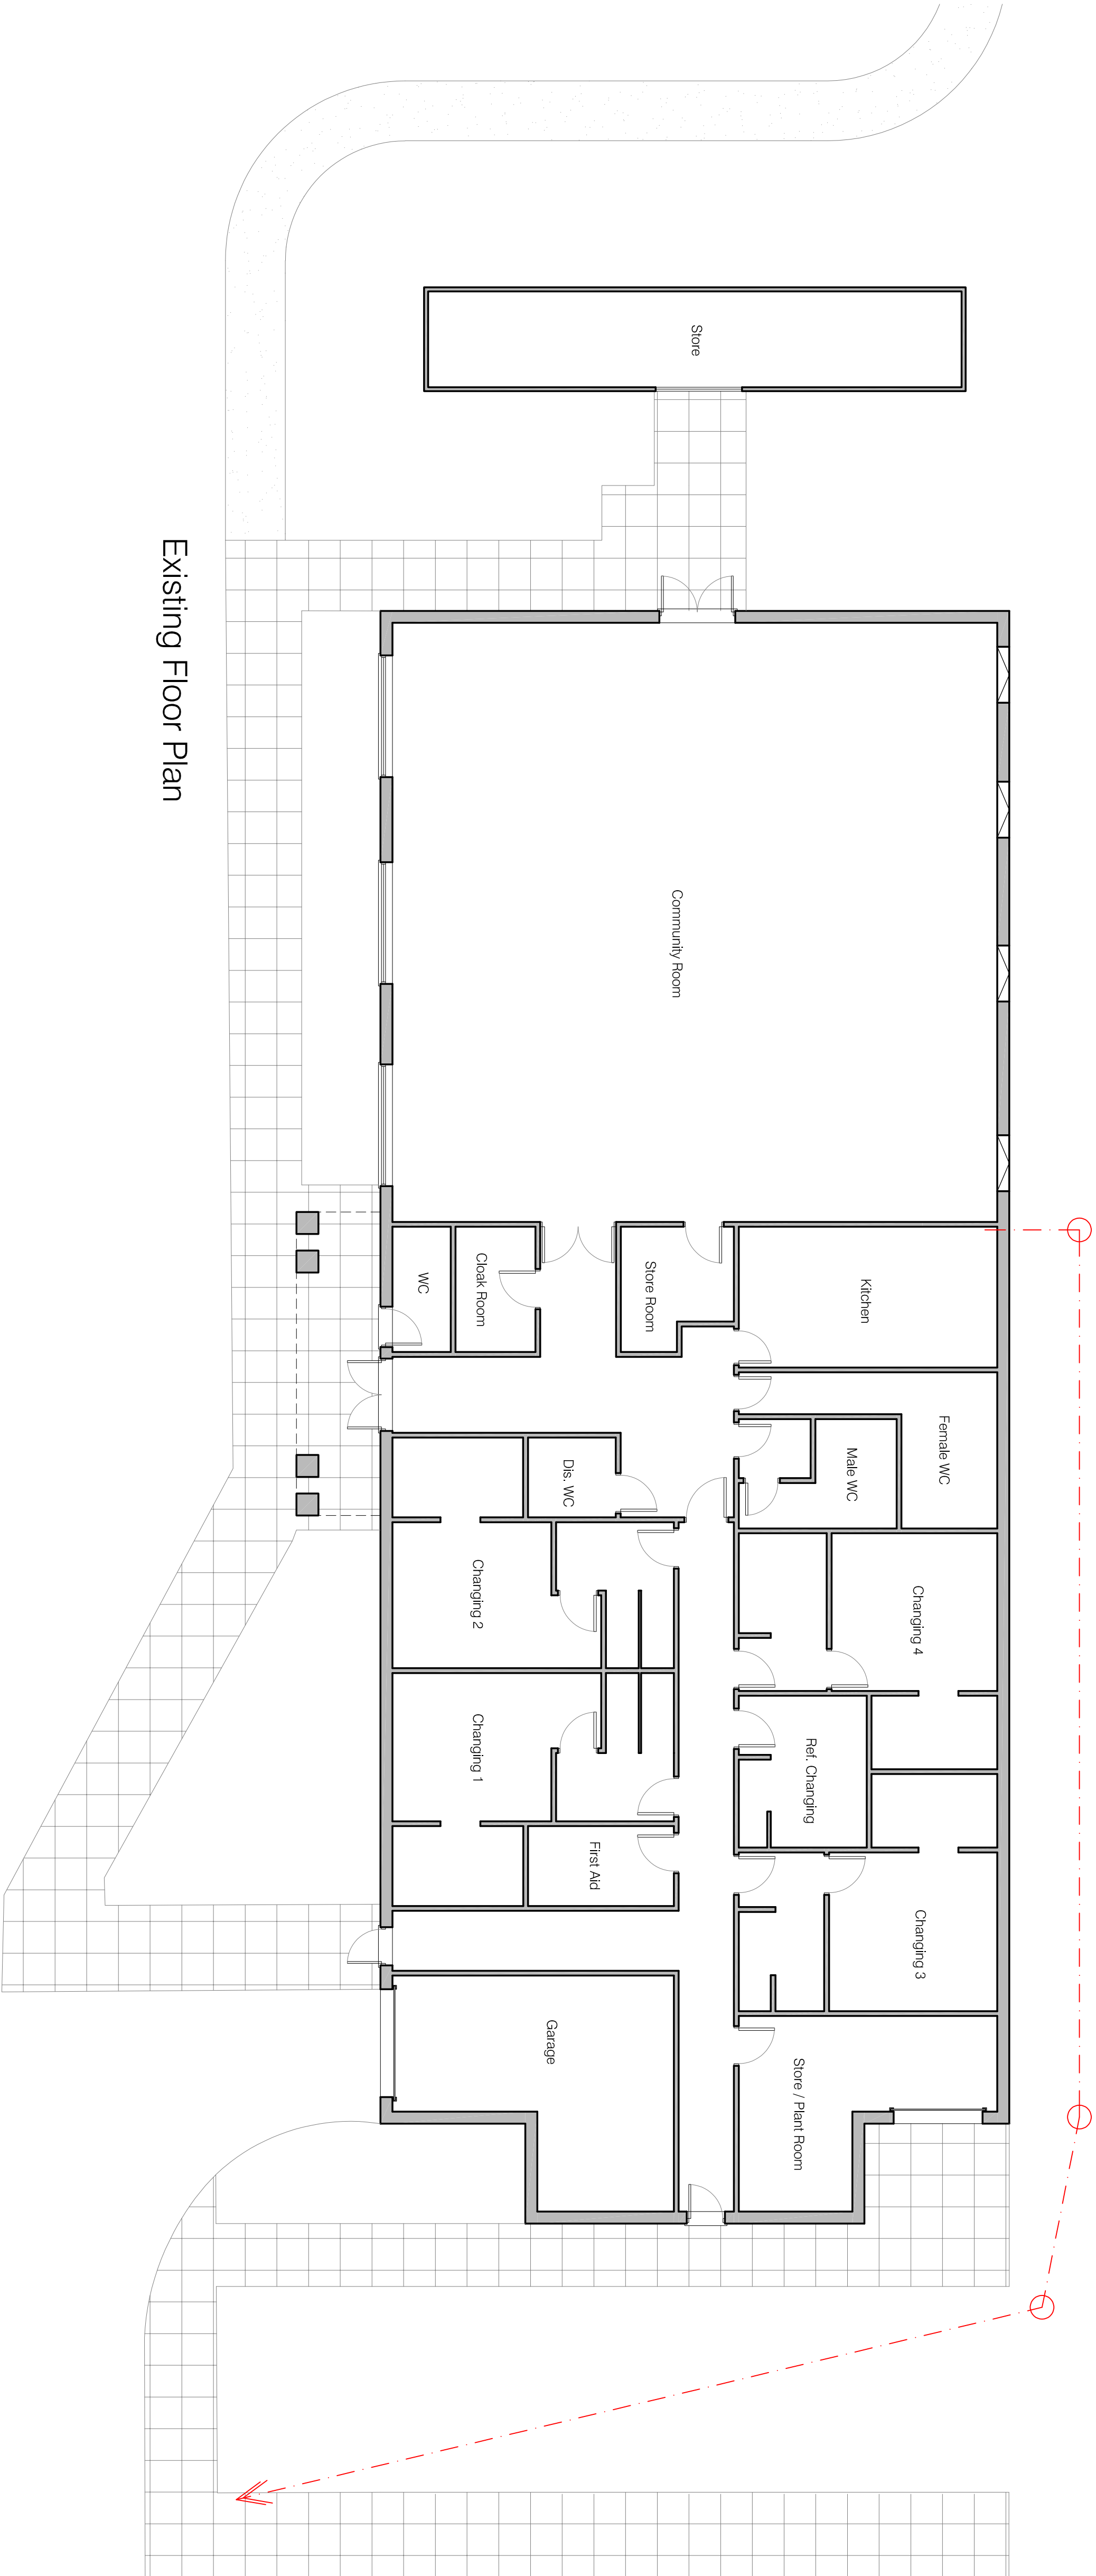


Existing Floor Plan

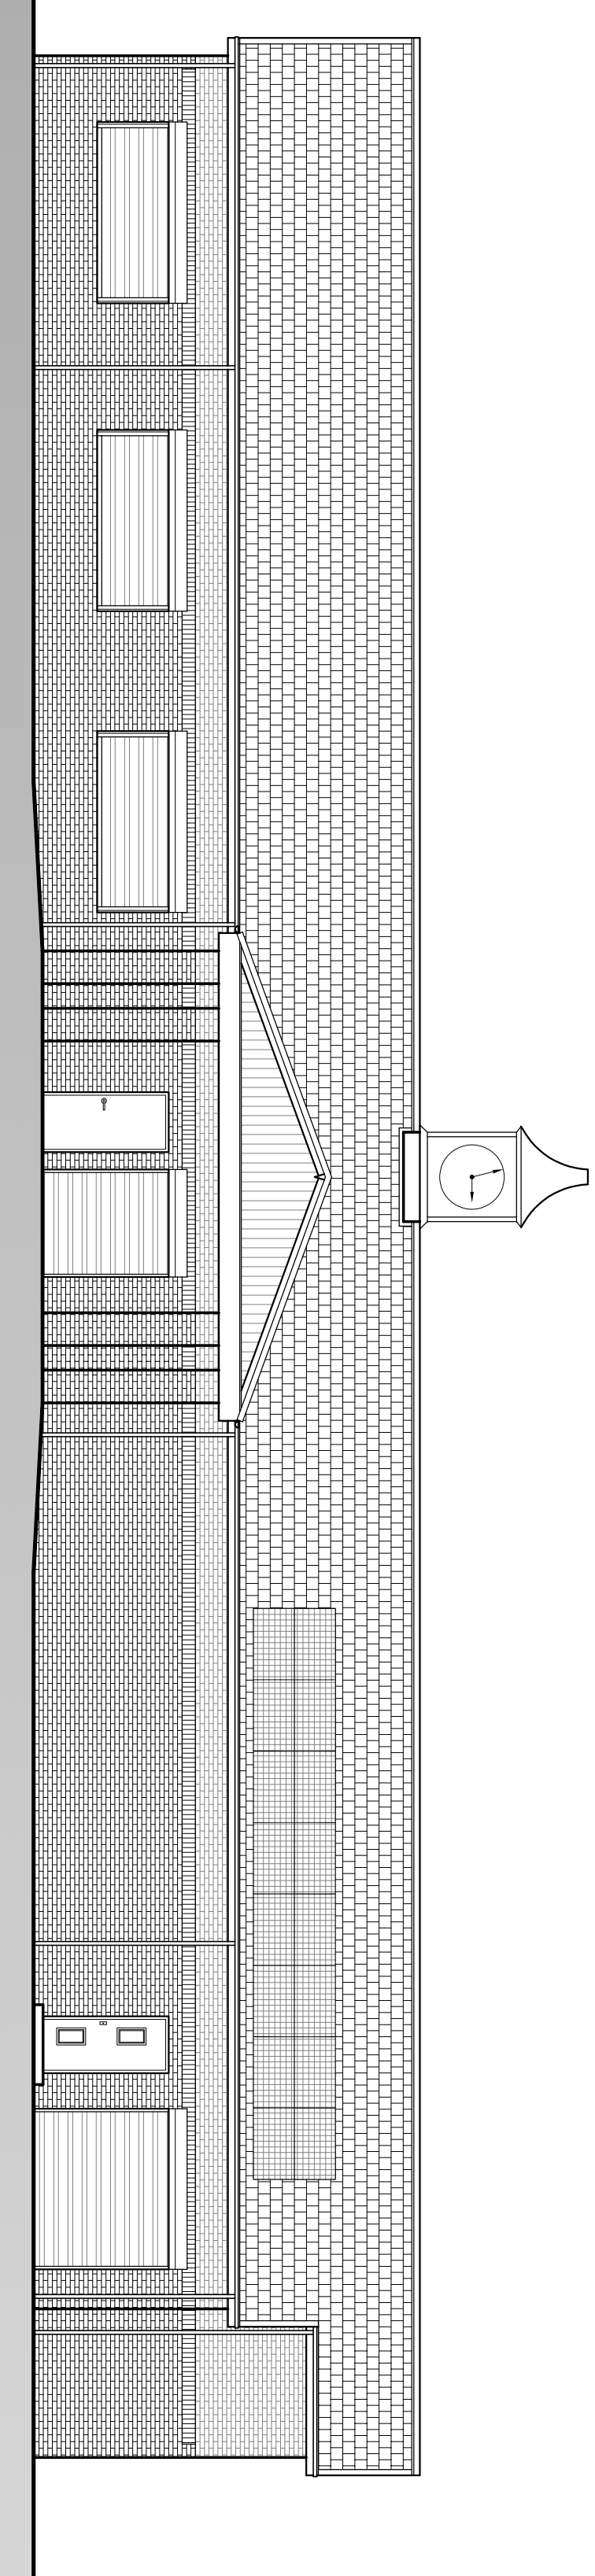


Existing West Elevation

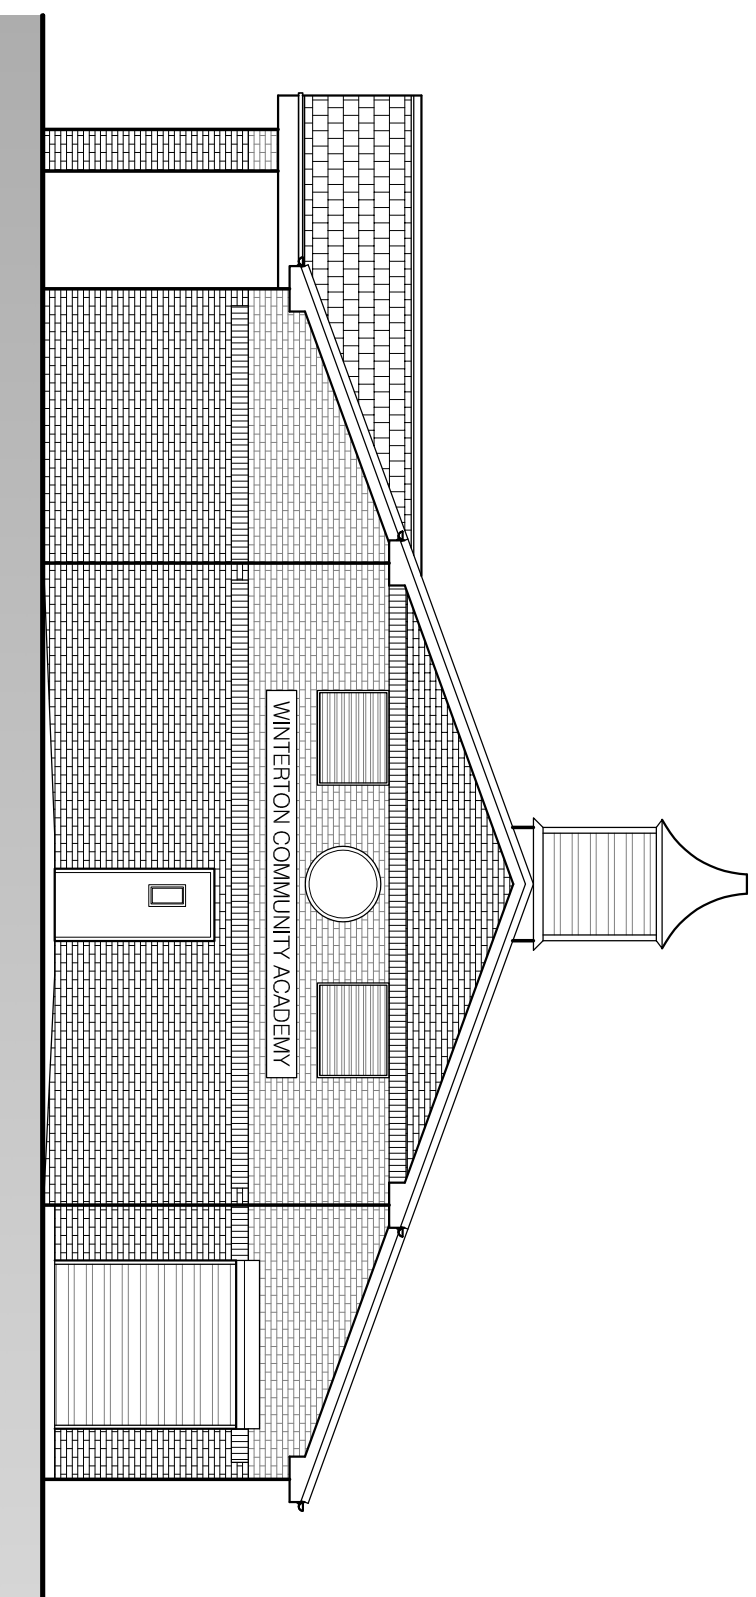

Existing South Elevation

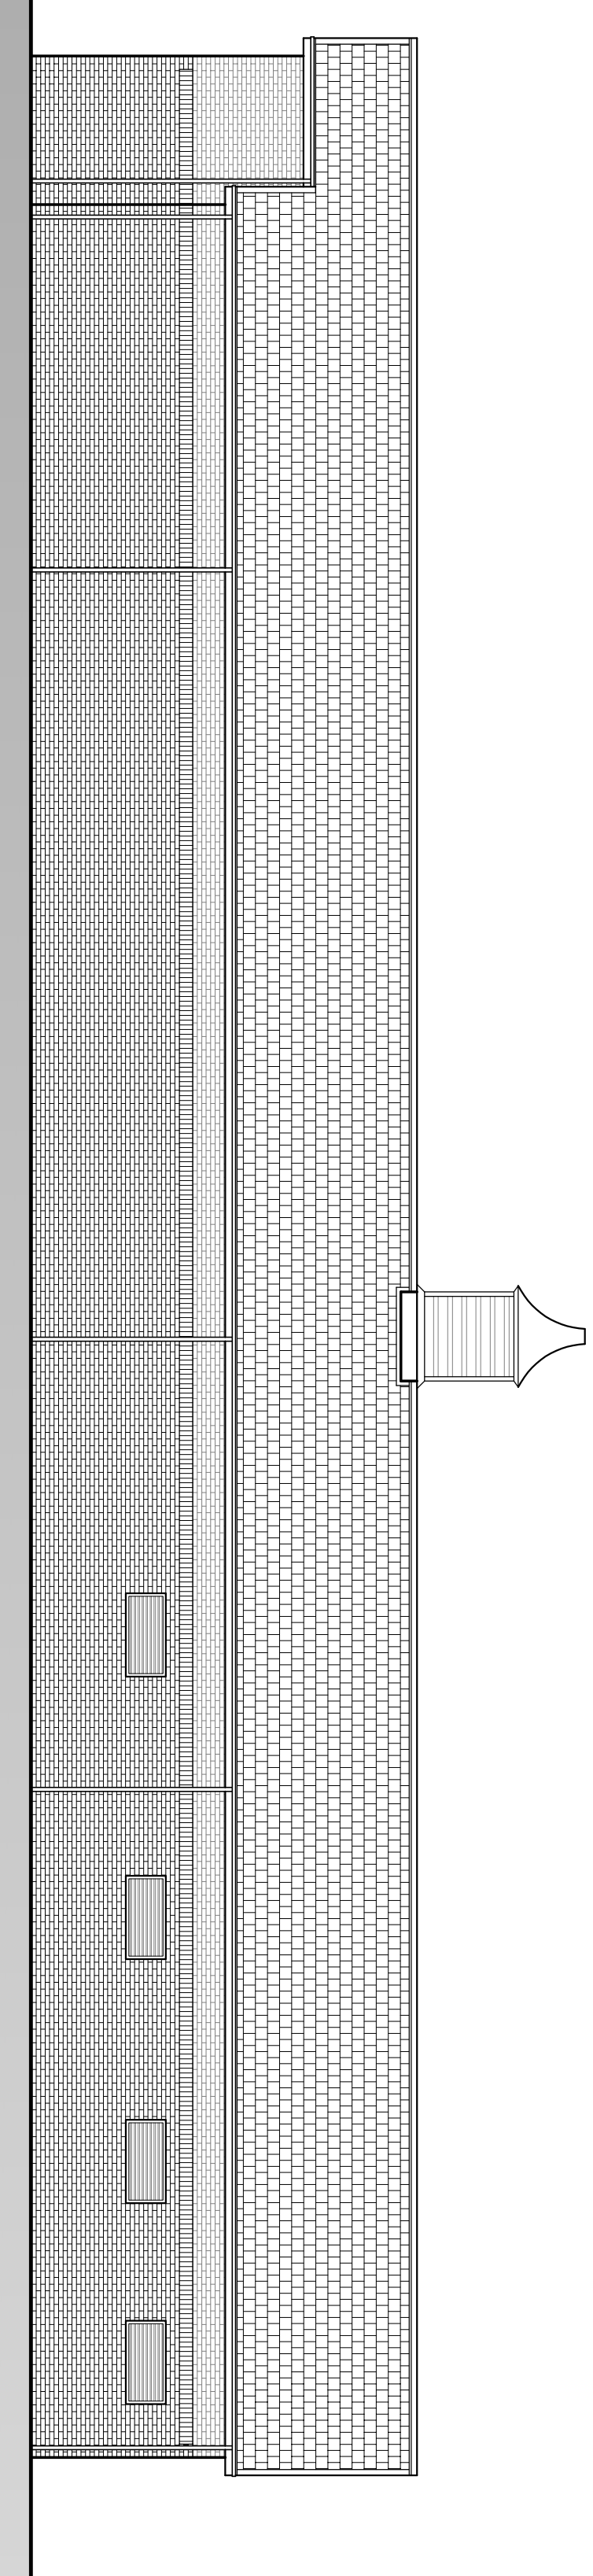

Existing East Elevation

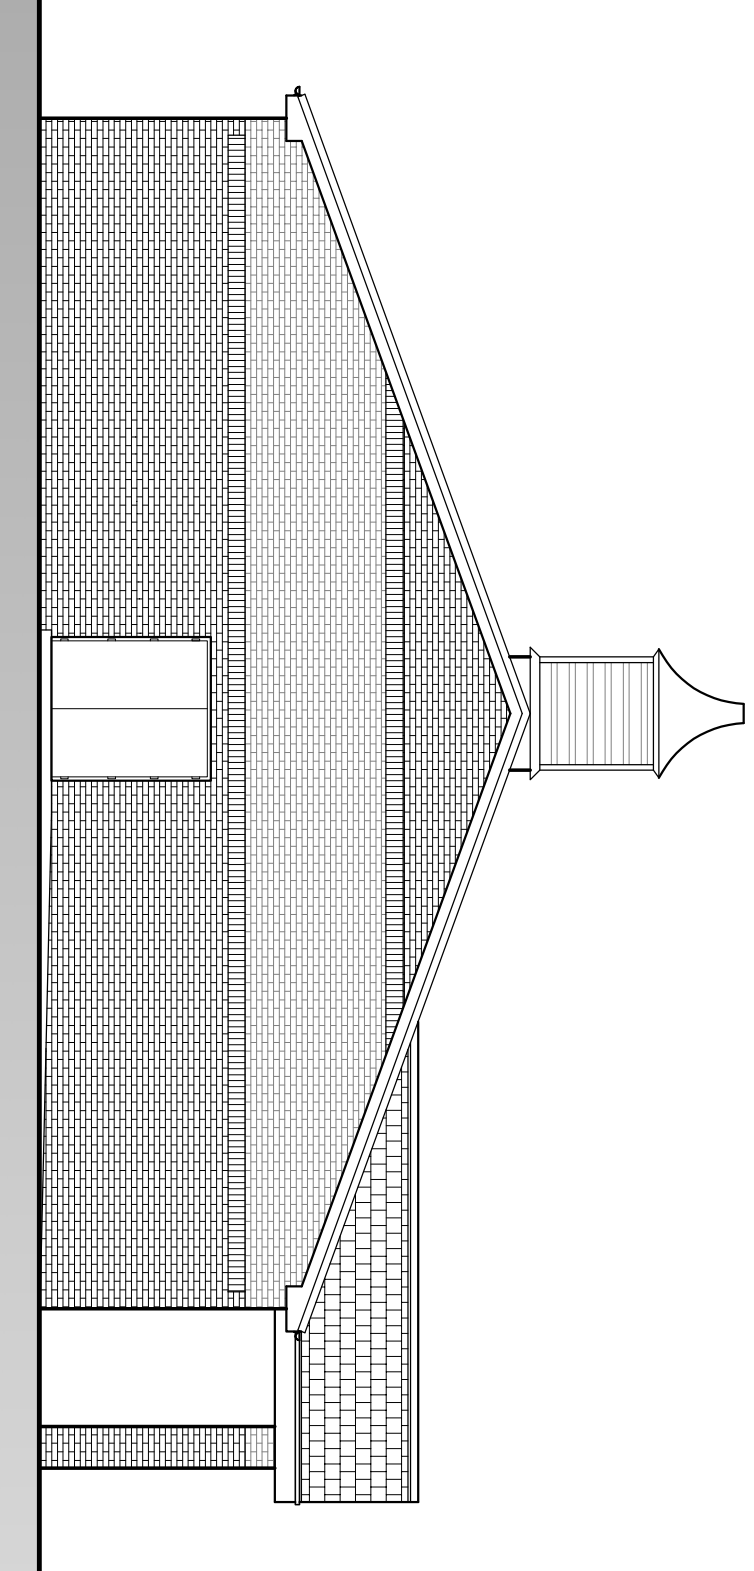

Existing North Elevation

BUILDING REGS DRAWING

REV.	DESCRIPTION	DATE
001	Proposed Extensions	19.05.11
002	Building Regulations	Feb 25
003	Winterdon North Lincs	ATP