




1:5
Kick board detail

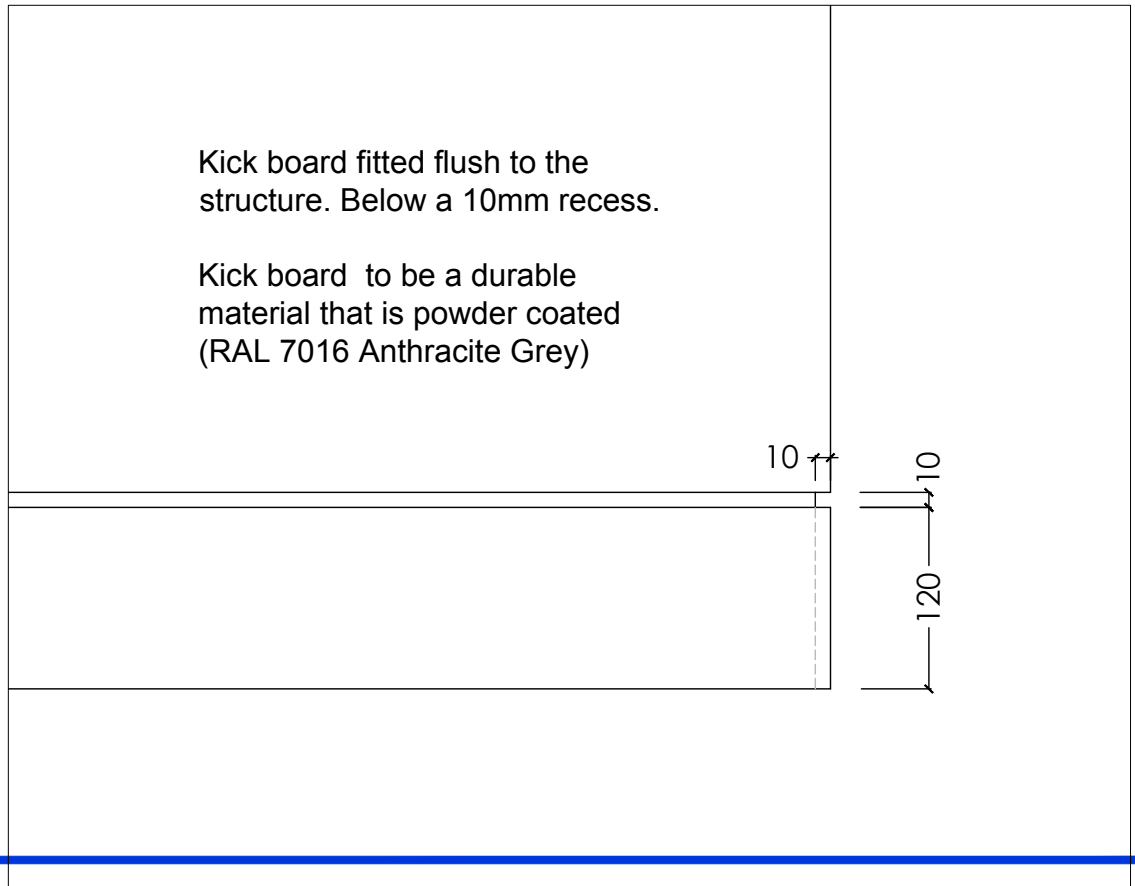




Revision	Details	Name and Date
Address / Scheme Merseyside Maritime Museum		
Title Sea Galleries Campaigning & Environment		
Floor 2		
Drawing Number NML - 15 /elevation		Revision
Scale A1 1:20	Date 04.02.19	Drawn VS
Status NATIONAL MUSEUMS LIVERPOOL		
national museums liverpool 127 dale street liverpool L2 2JH		

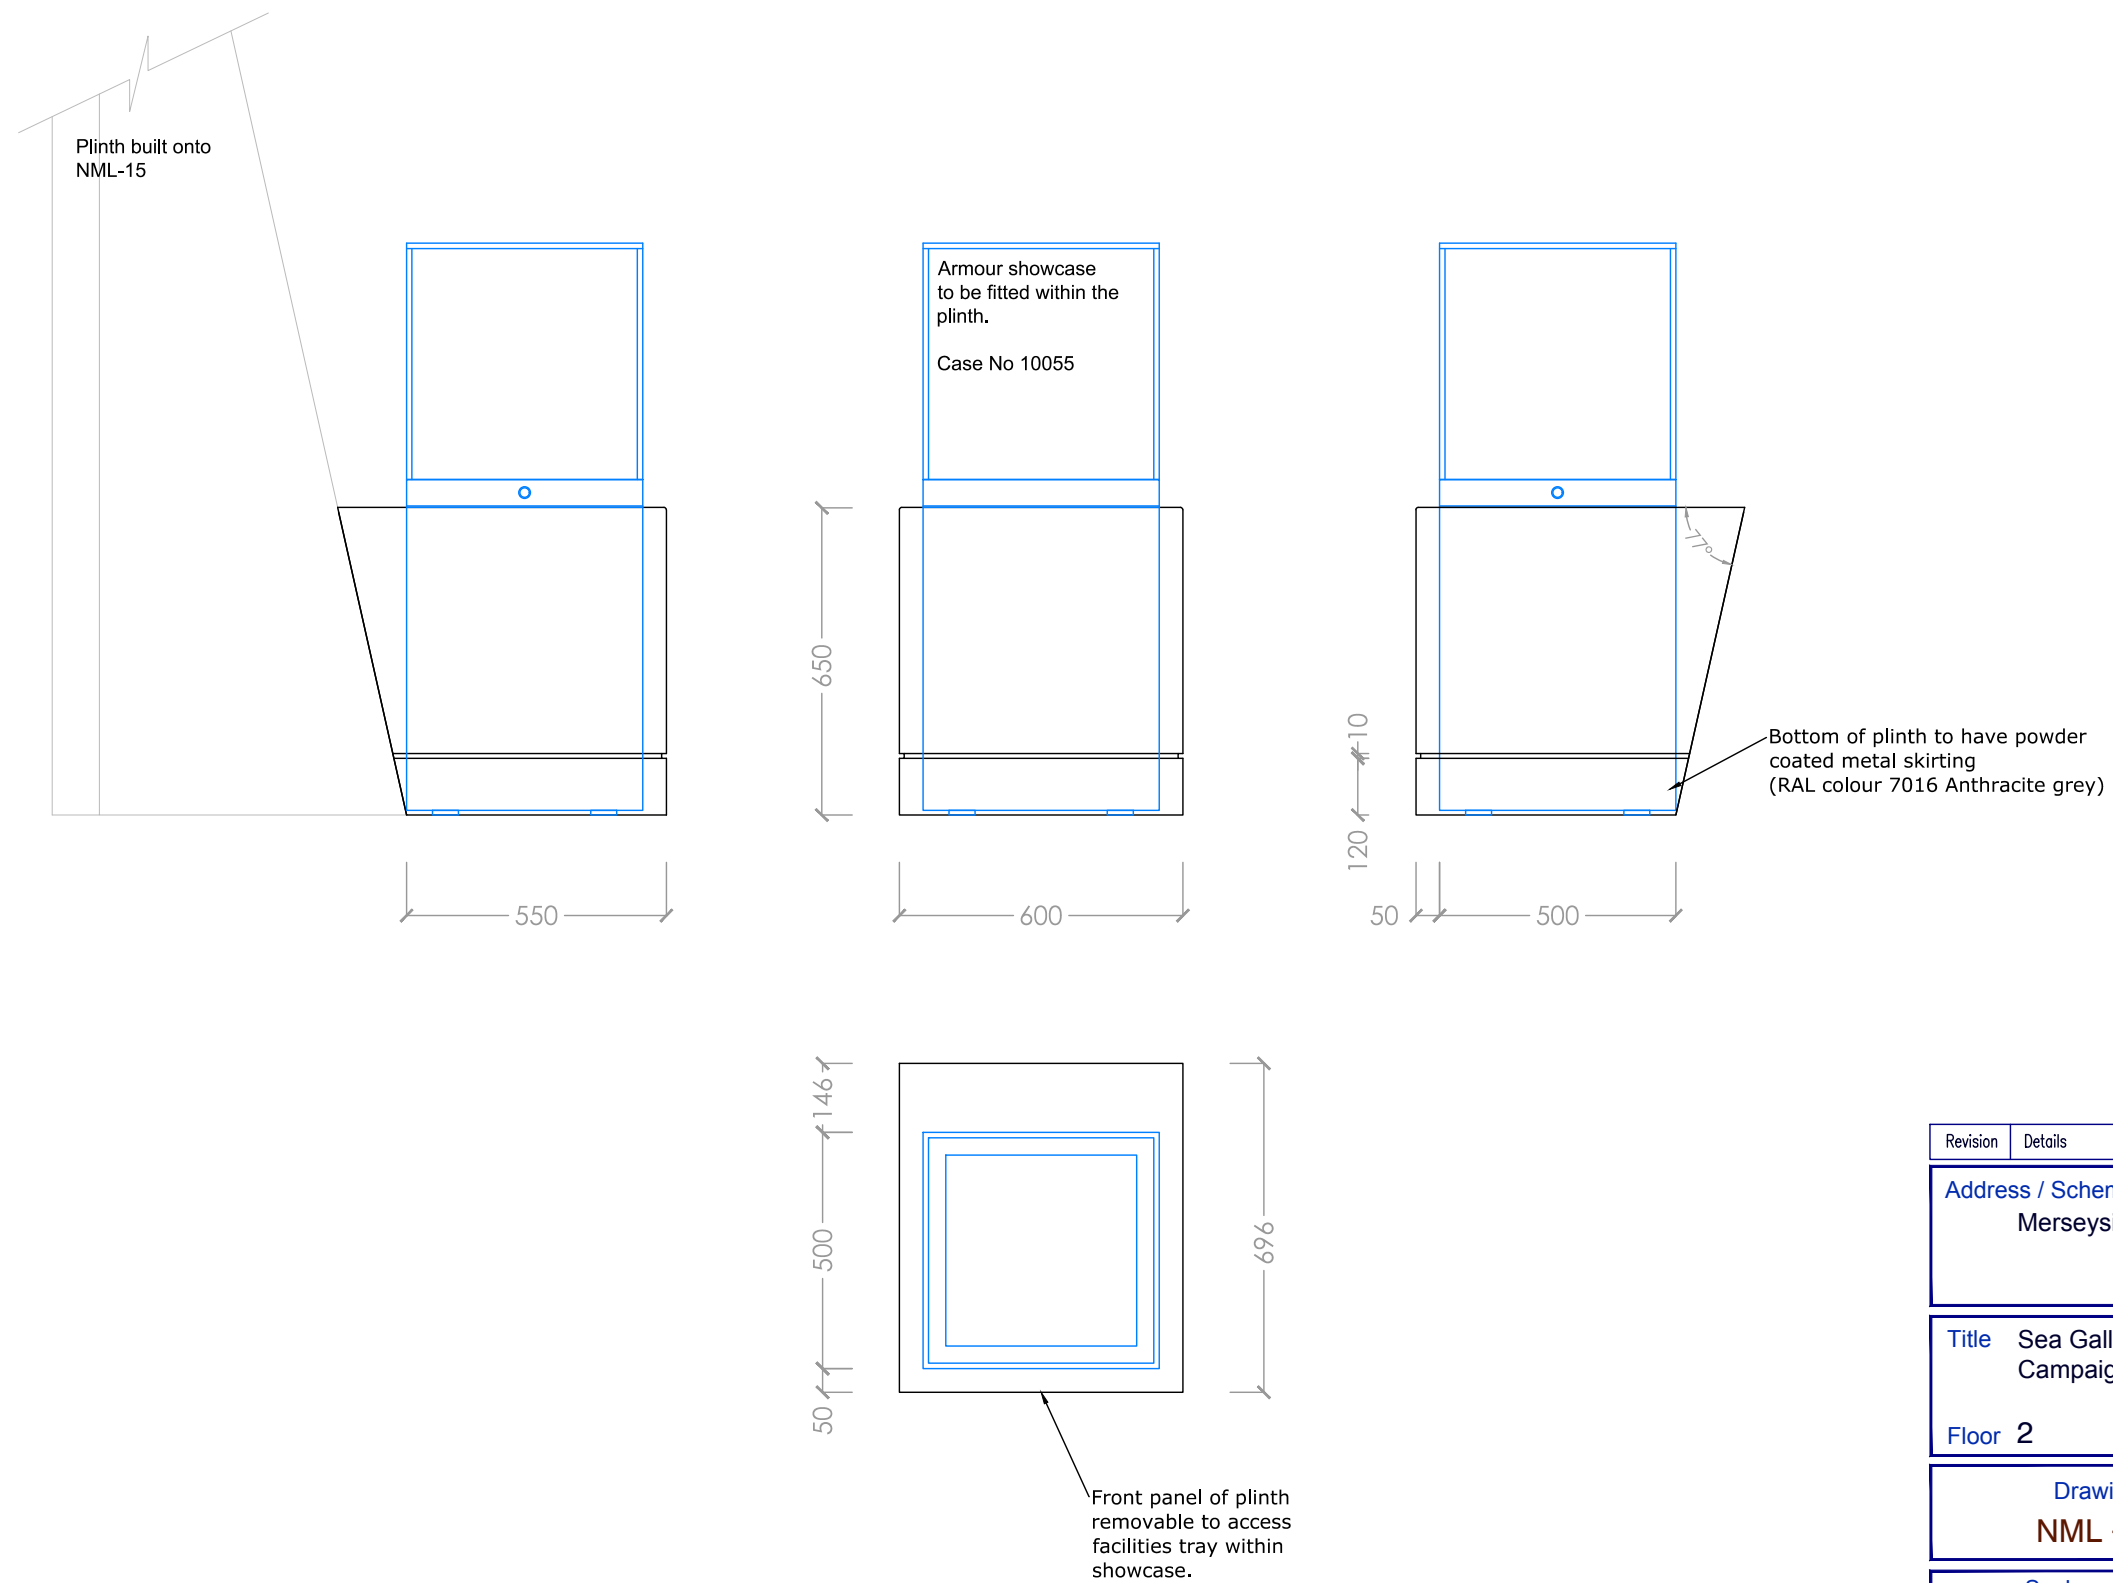


Revision	Details		Name and Date	
Address / Scheme Merseyside maritime Museum				
Title Sea Galleries Campaigning & Environment				
Floor 2				
Drawing Number NML - 16 / Plinth			Revision	
A3	Scale 1:16	Date 11.06.19	Drawn VS	Status
NATIONAL MUSEUMS			LIVERPOOL	
national museums liverpool 127 dale street liverpool L2 2JH				

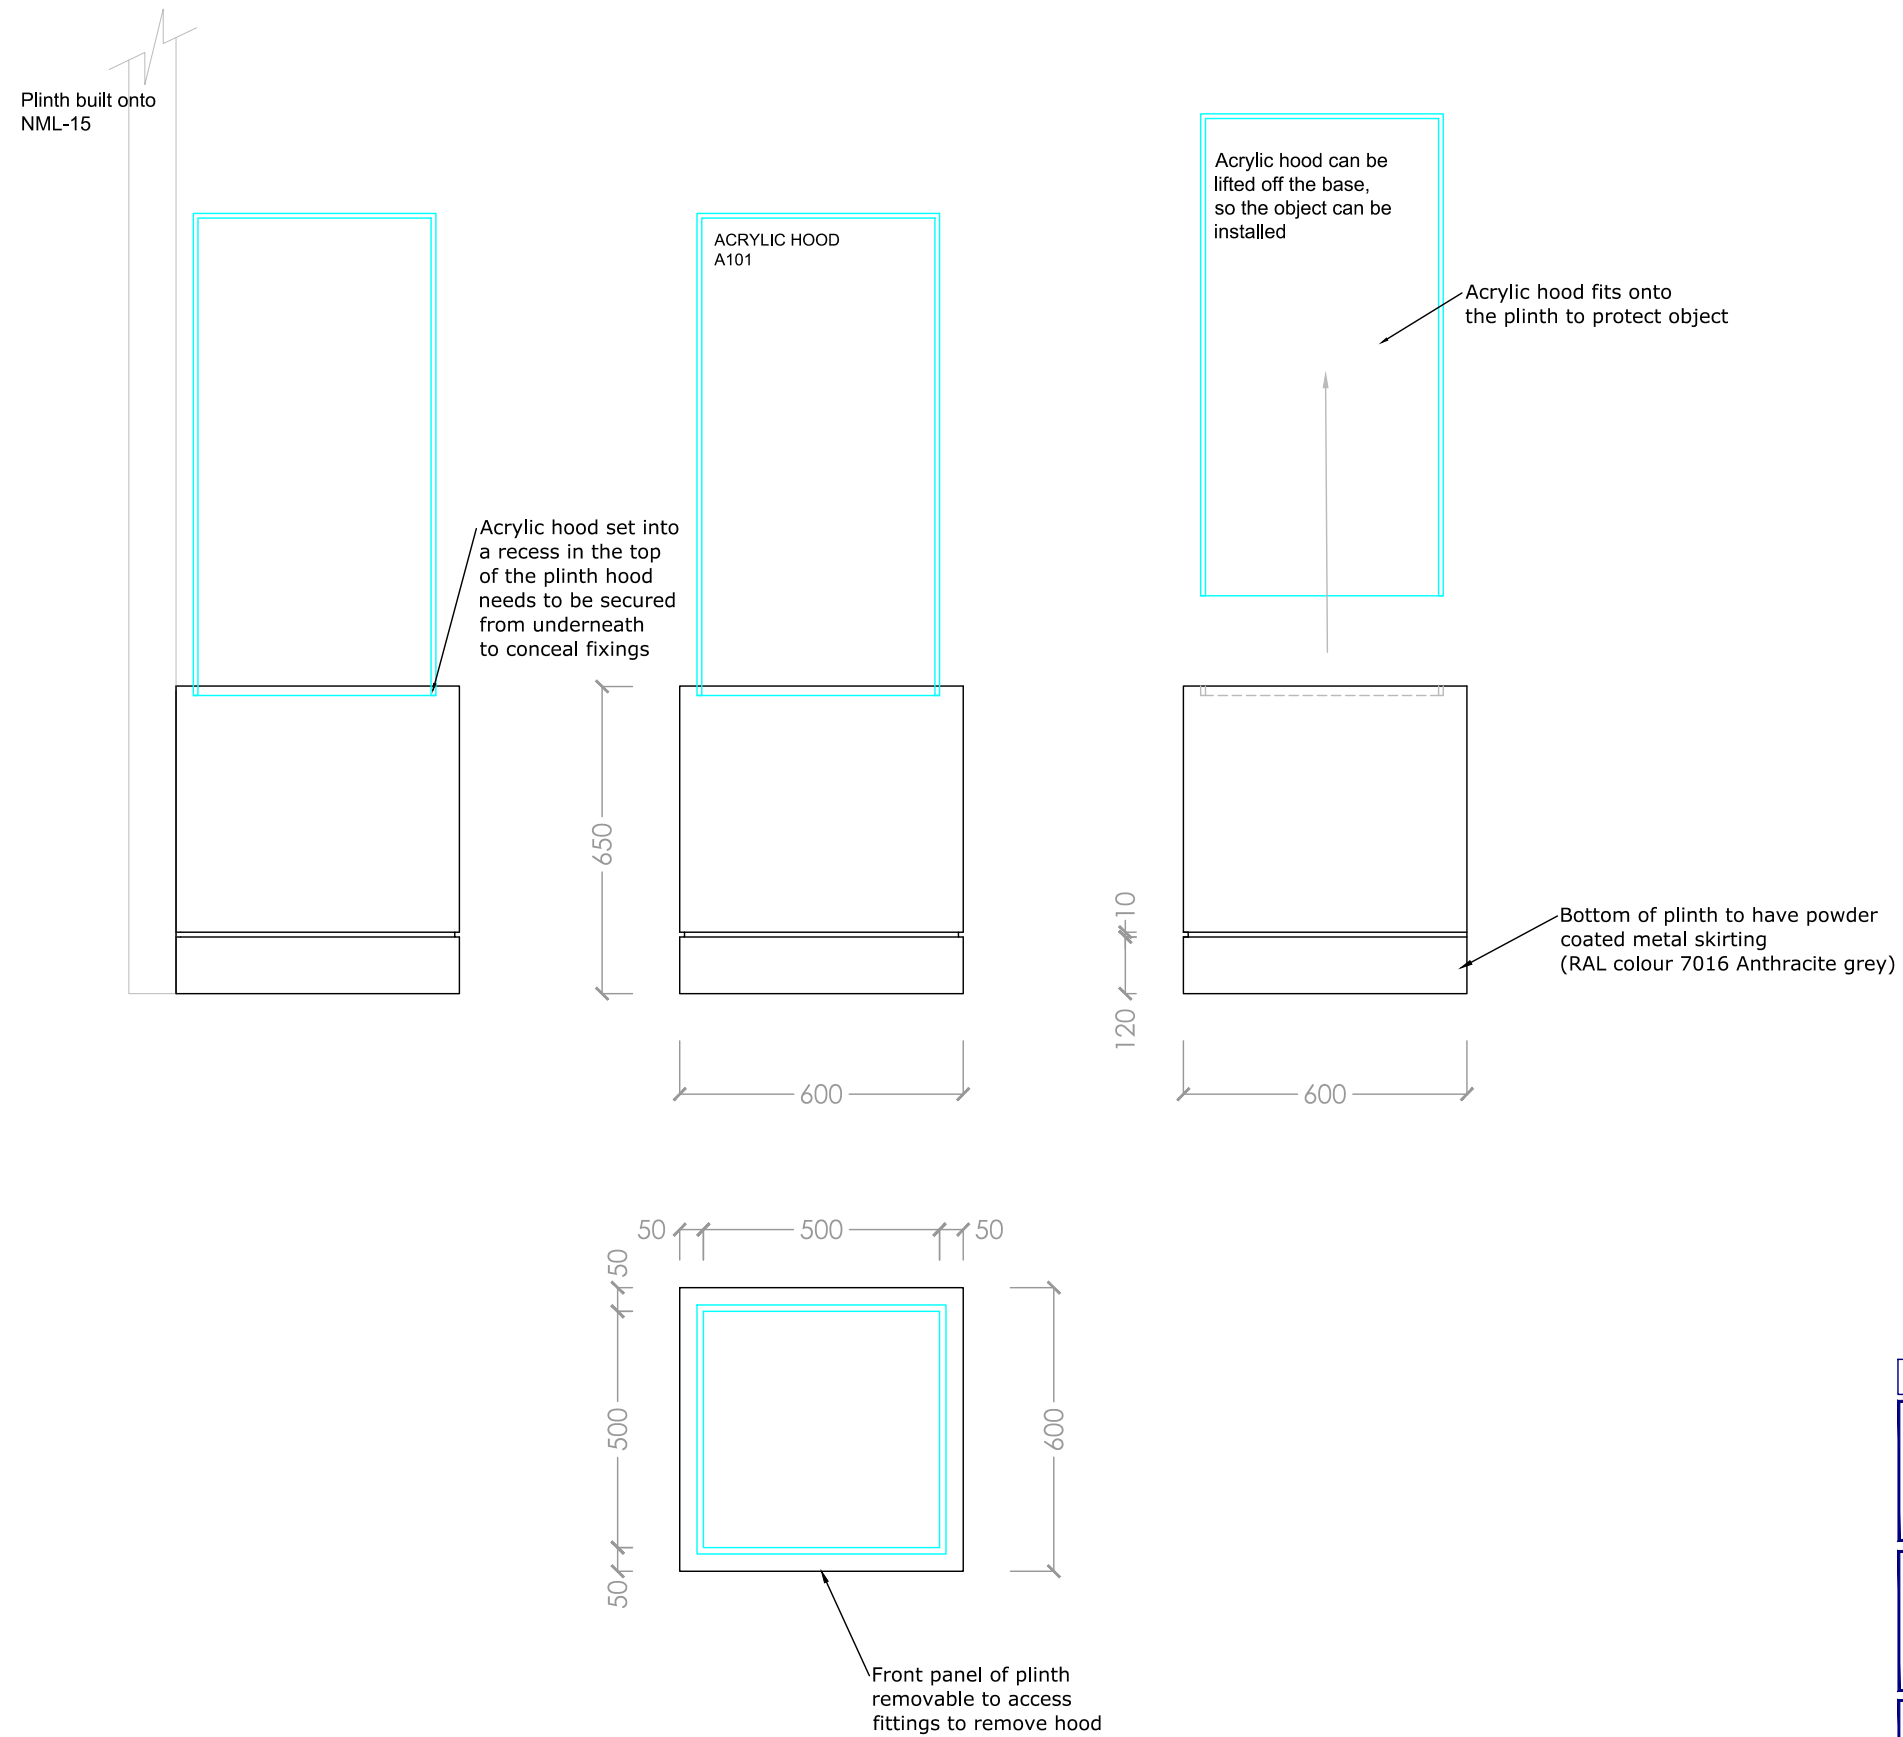

Revision	Details	Name and Date	
Address / Scheme			
Merseyside maritime Museum			
Title			
Sea Galleries Campaigning & Environment			
Floor			
2			
Drawing Number		Revision	
NML - 17 / Plinth			
Scale	Date	Drawn	Status
A3	1:16	11.06.19	VS
NATIONAL MUSEUMS		LIVERPOOL	
national museums liverpool 127 dale street liverpool L2 2JH			




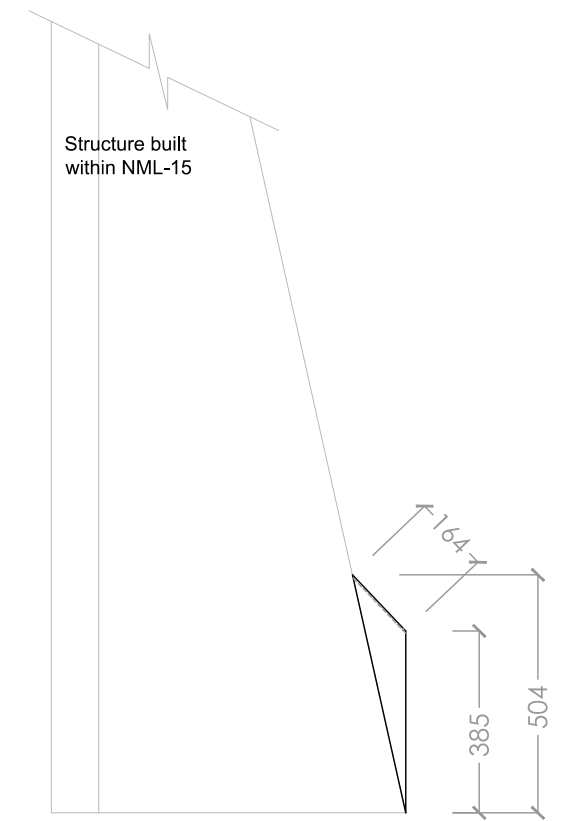
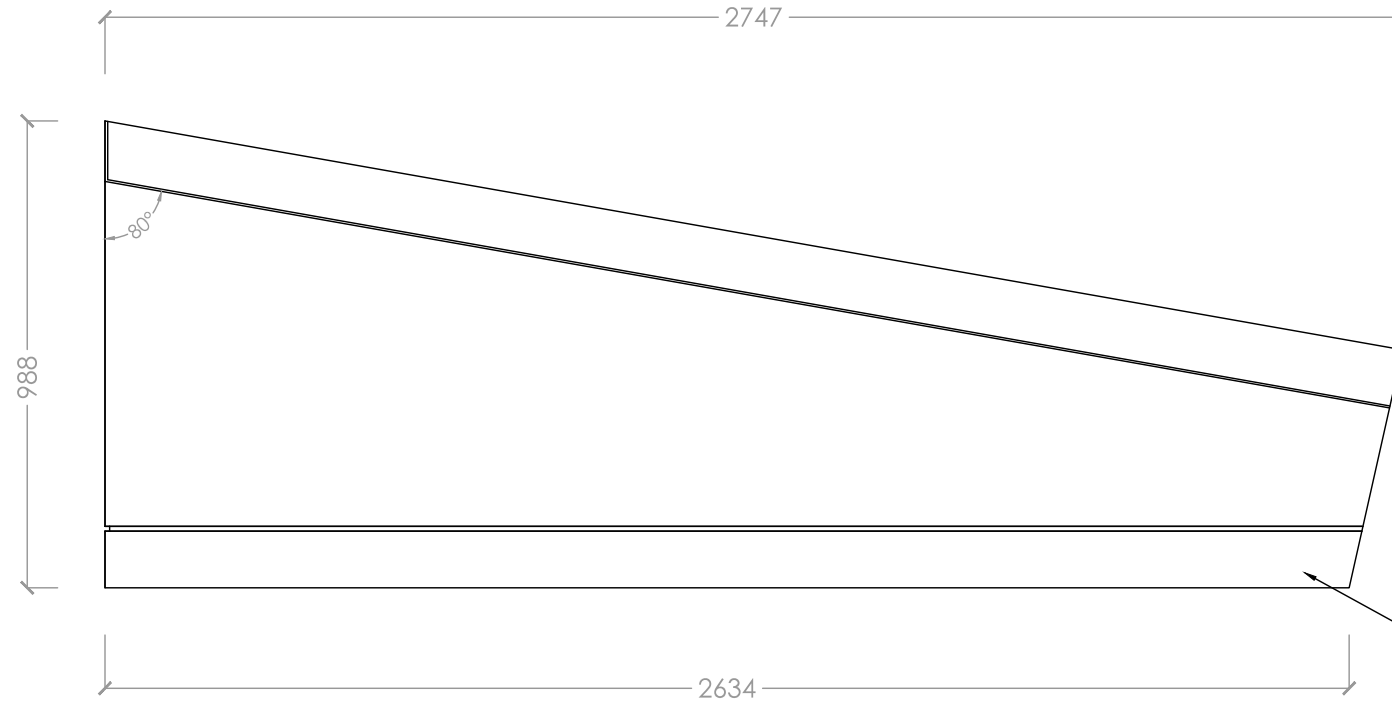
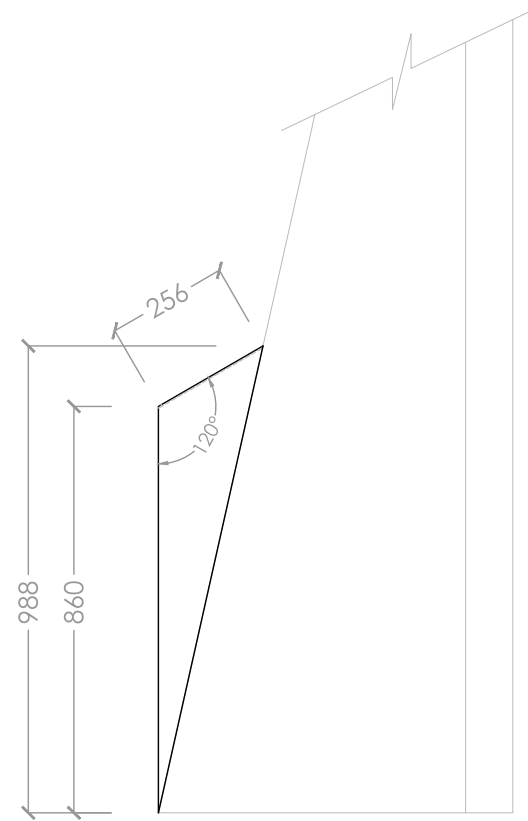


Bottom of plinth to have powder coated metal skirting (RAL colour 7016 Anthracite grey)



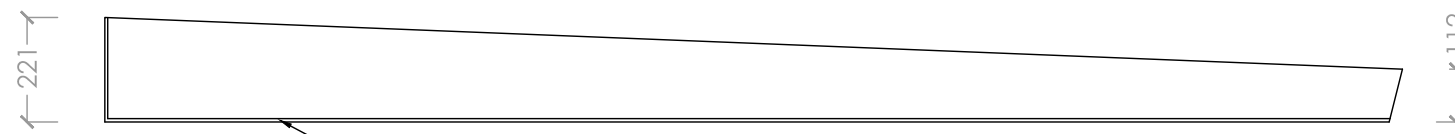


5mm lip on front and side of plinth to allow for graphic to be fitted

Revision	Details	Name and Date	
Address / Scheme Merseyside maritime Museum			
Title Sea Galleries Campaigning & Environment			
Floor 2			
Drawing Number NML - 18 / Plinth		Revision	
Scale A3 1:16	Date 11.06.19	Drawn VS	Status
NATIONAL MUSEUMS		LIVERPOOL	
national museums liverpool 127 dale street liverpool L2 2JH			

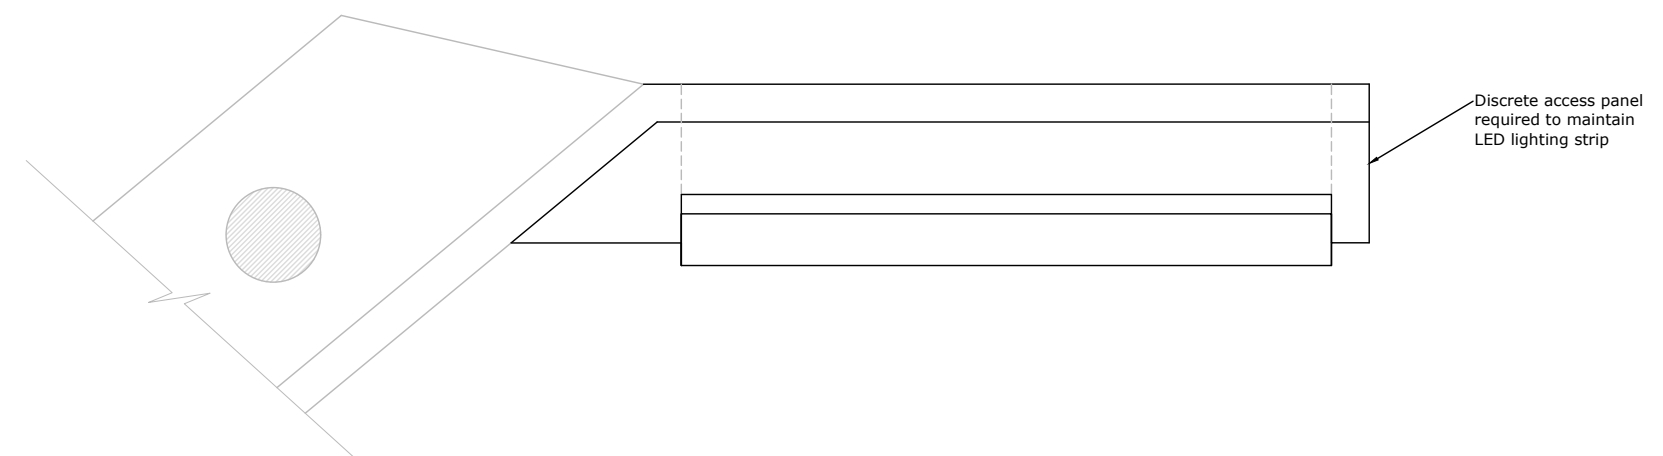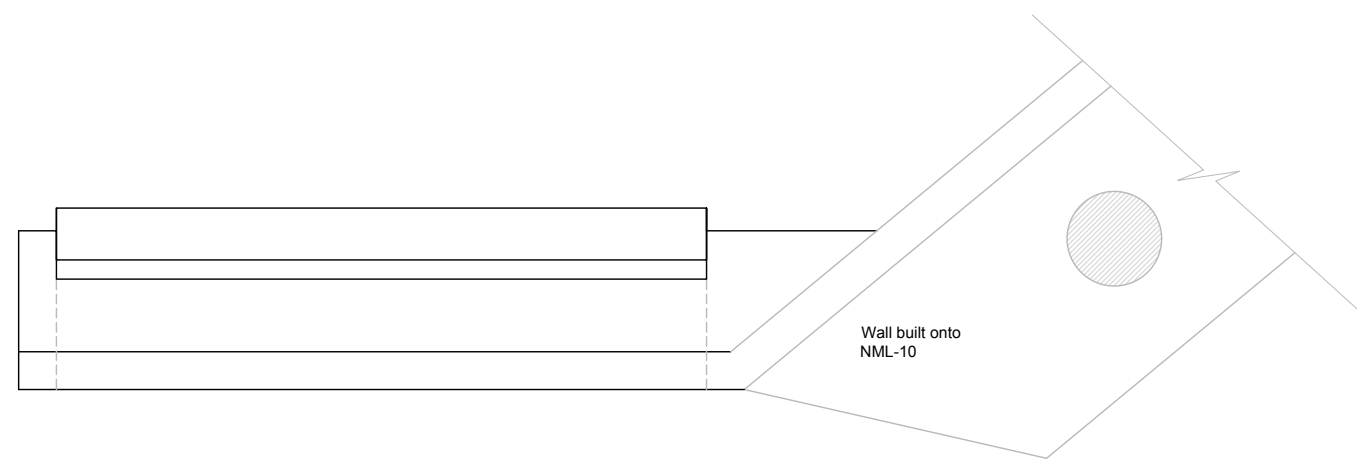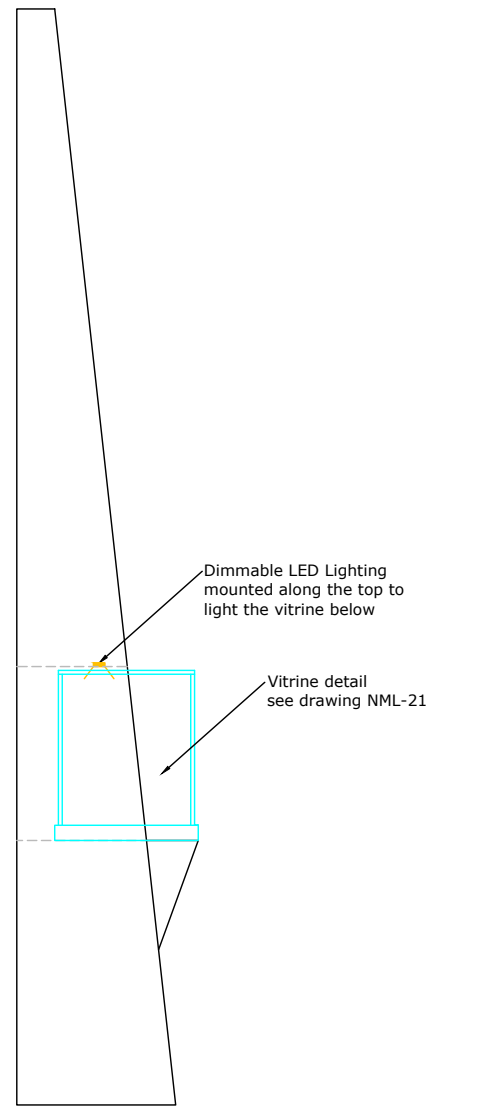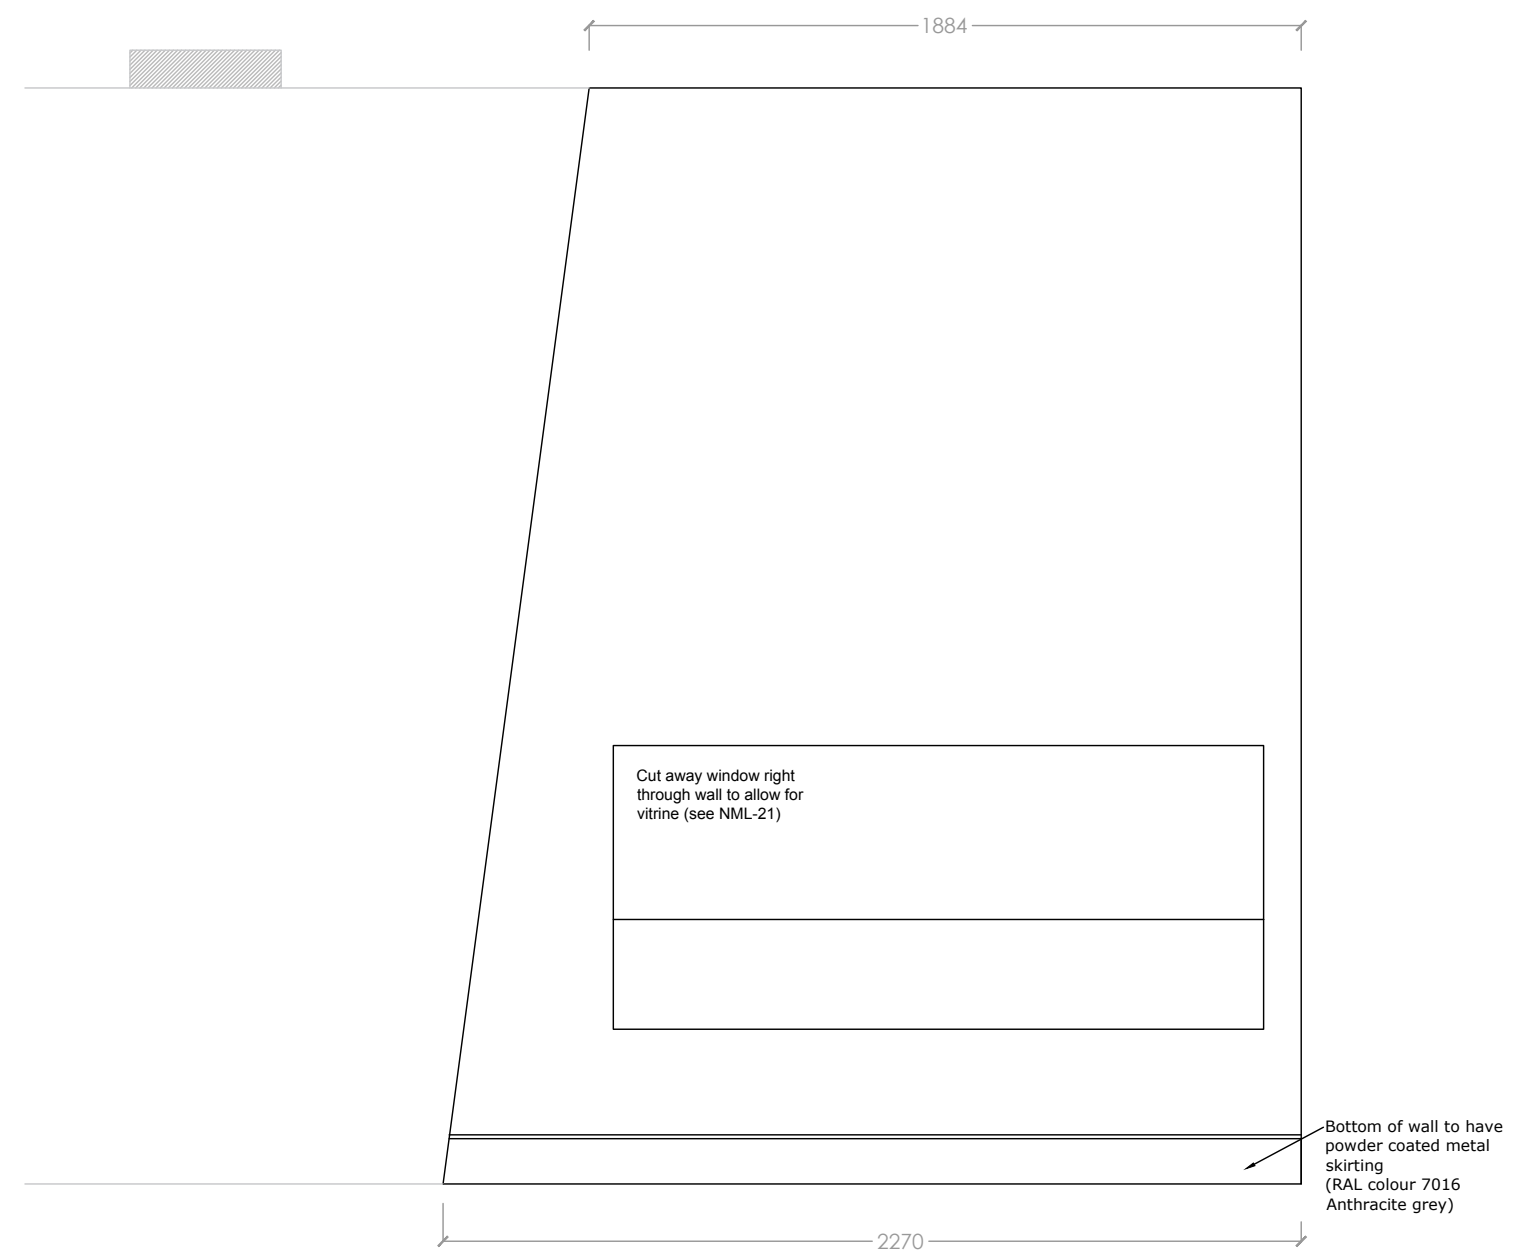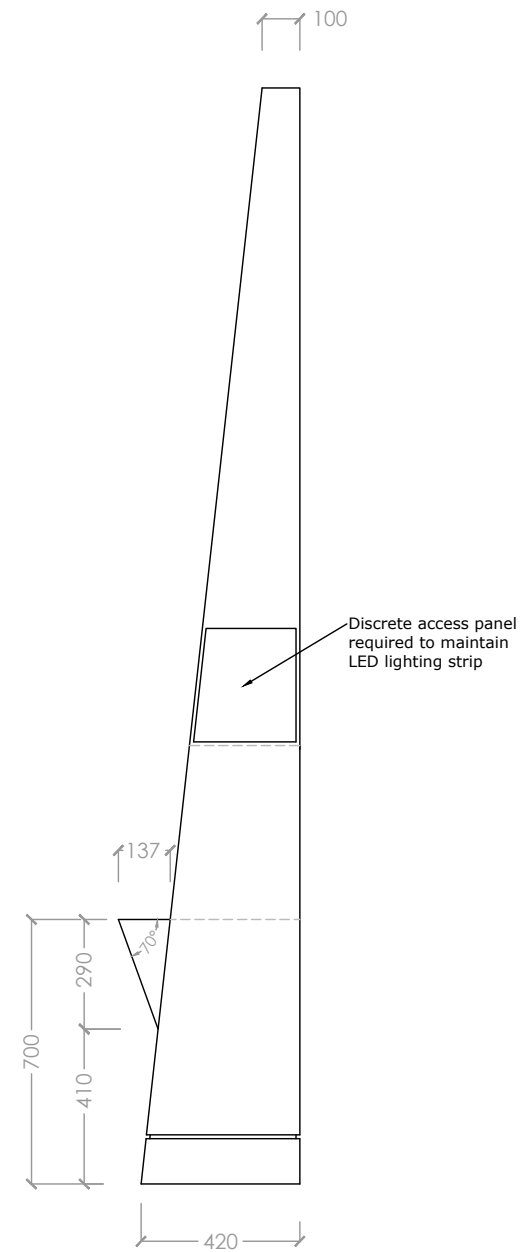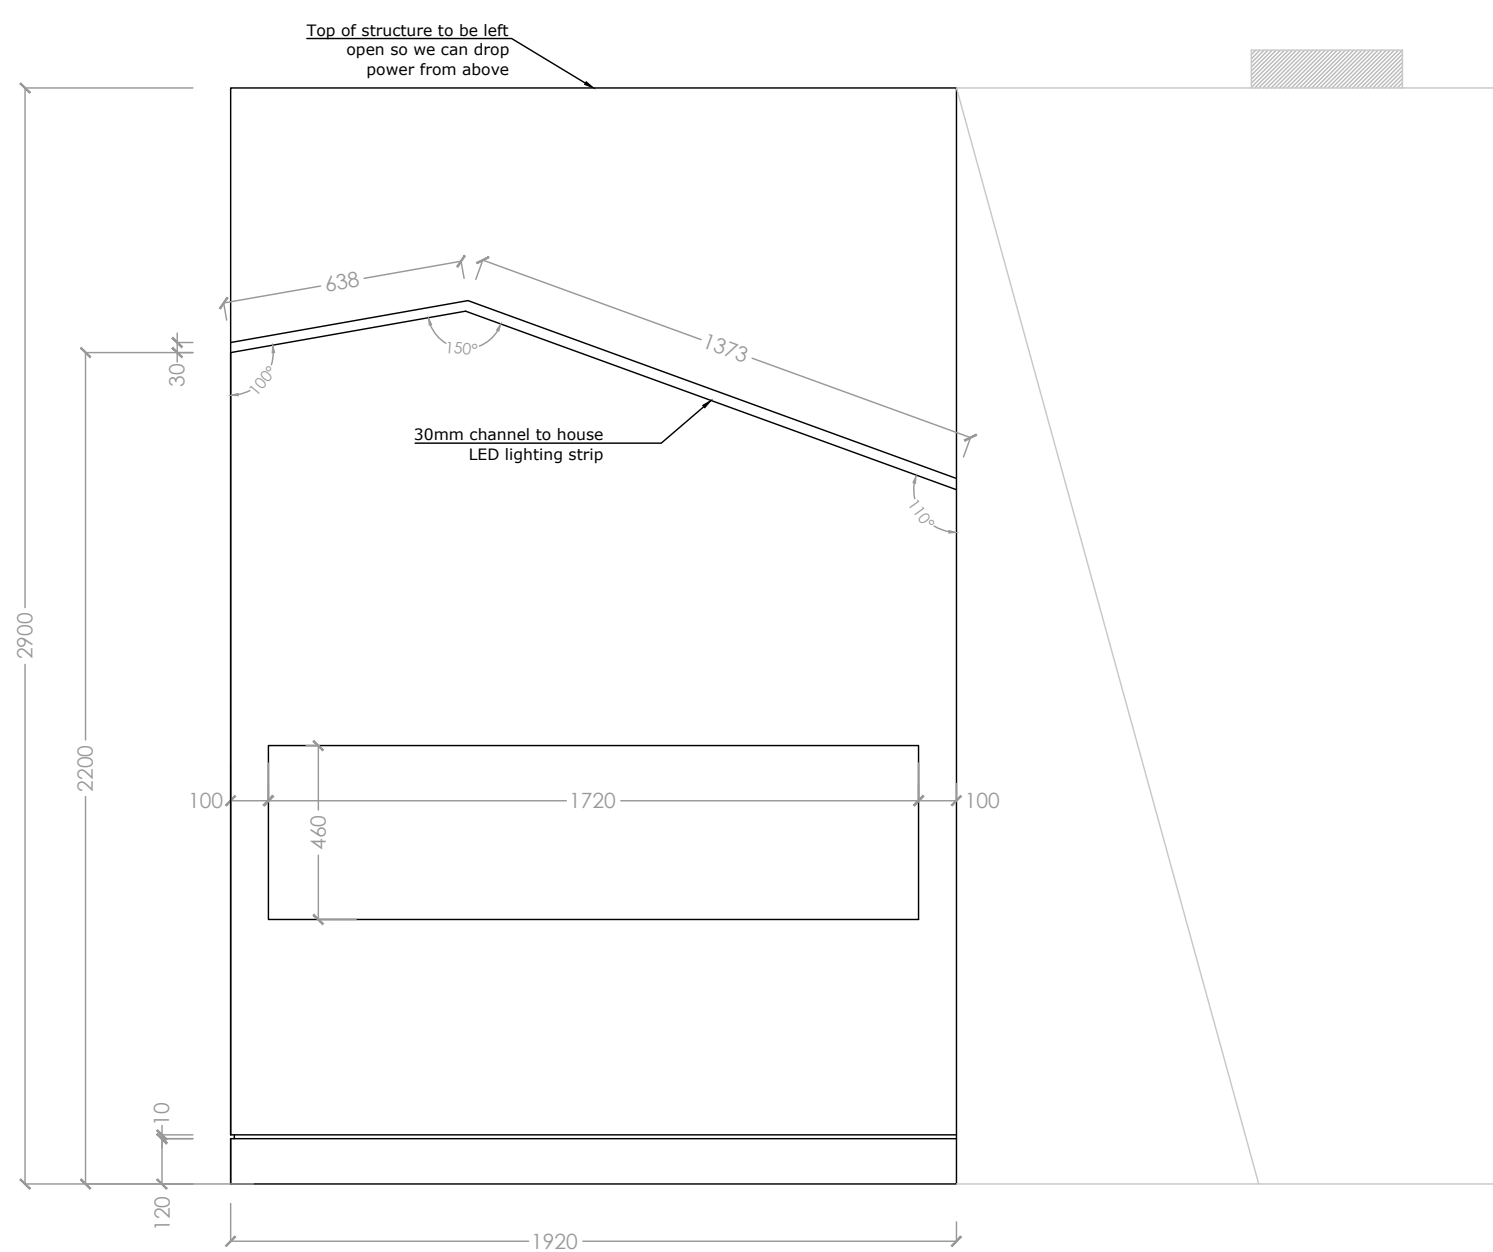

Revision	Details	Name and Date
Address / Scheme Merseyside Maritime Museum		
Title Sea Galleries Campaigning & Environment		
Floor 2		
Drawing Number NML - 20 / wall		Revision
Scale A2 1:20	Date 09.05.19	Drawn VS
NATIONAL MUSEUMS LIVERPOOL		
national museums liverpool 127 dale street liverpool L2 2JH		

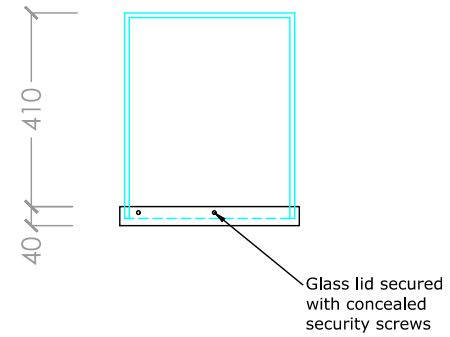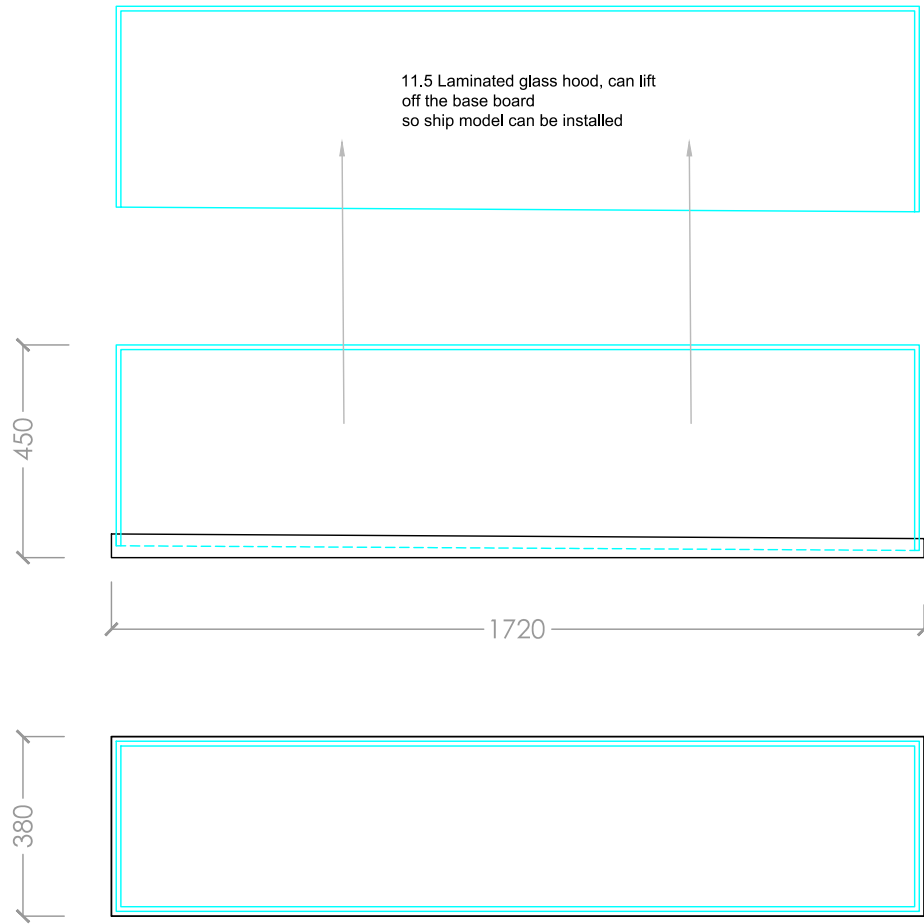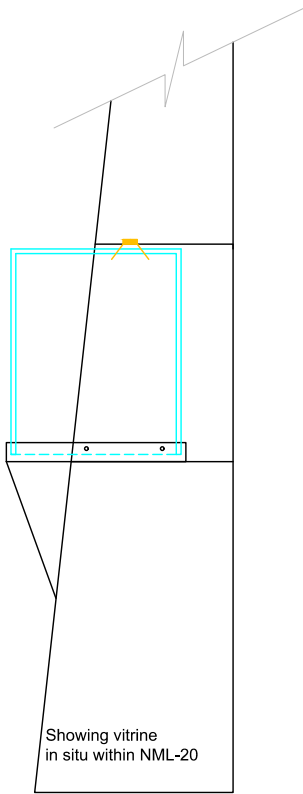





Revision	Details	Name and Date
----------	---------	---------------

Address / Scheme Merseyside maritime Museum		
--	--	--


Title Sea Galleries Campaigning & Environment		
Floor 2		

Drawing Number NML - 21 /Vitrine		Revision
-------------------------------------	--	----------







Scale	Date	Drawn	Status
A3 1:16	11.06.19	VS	

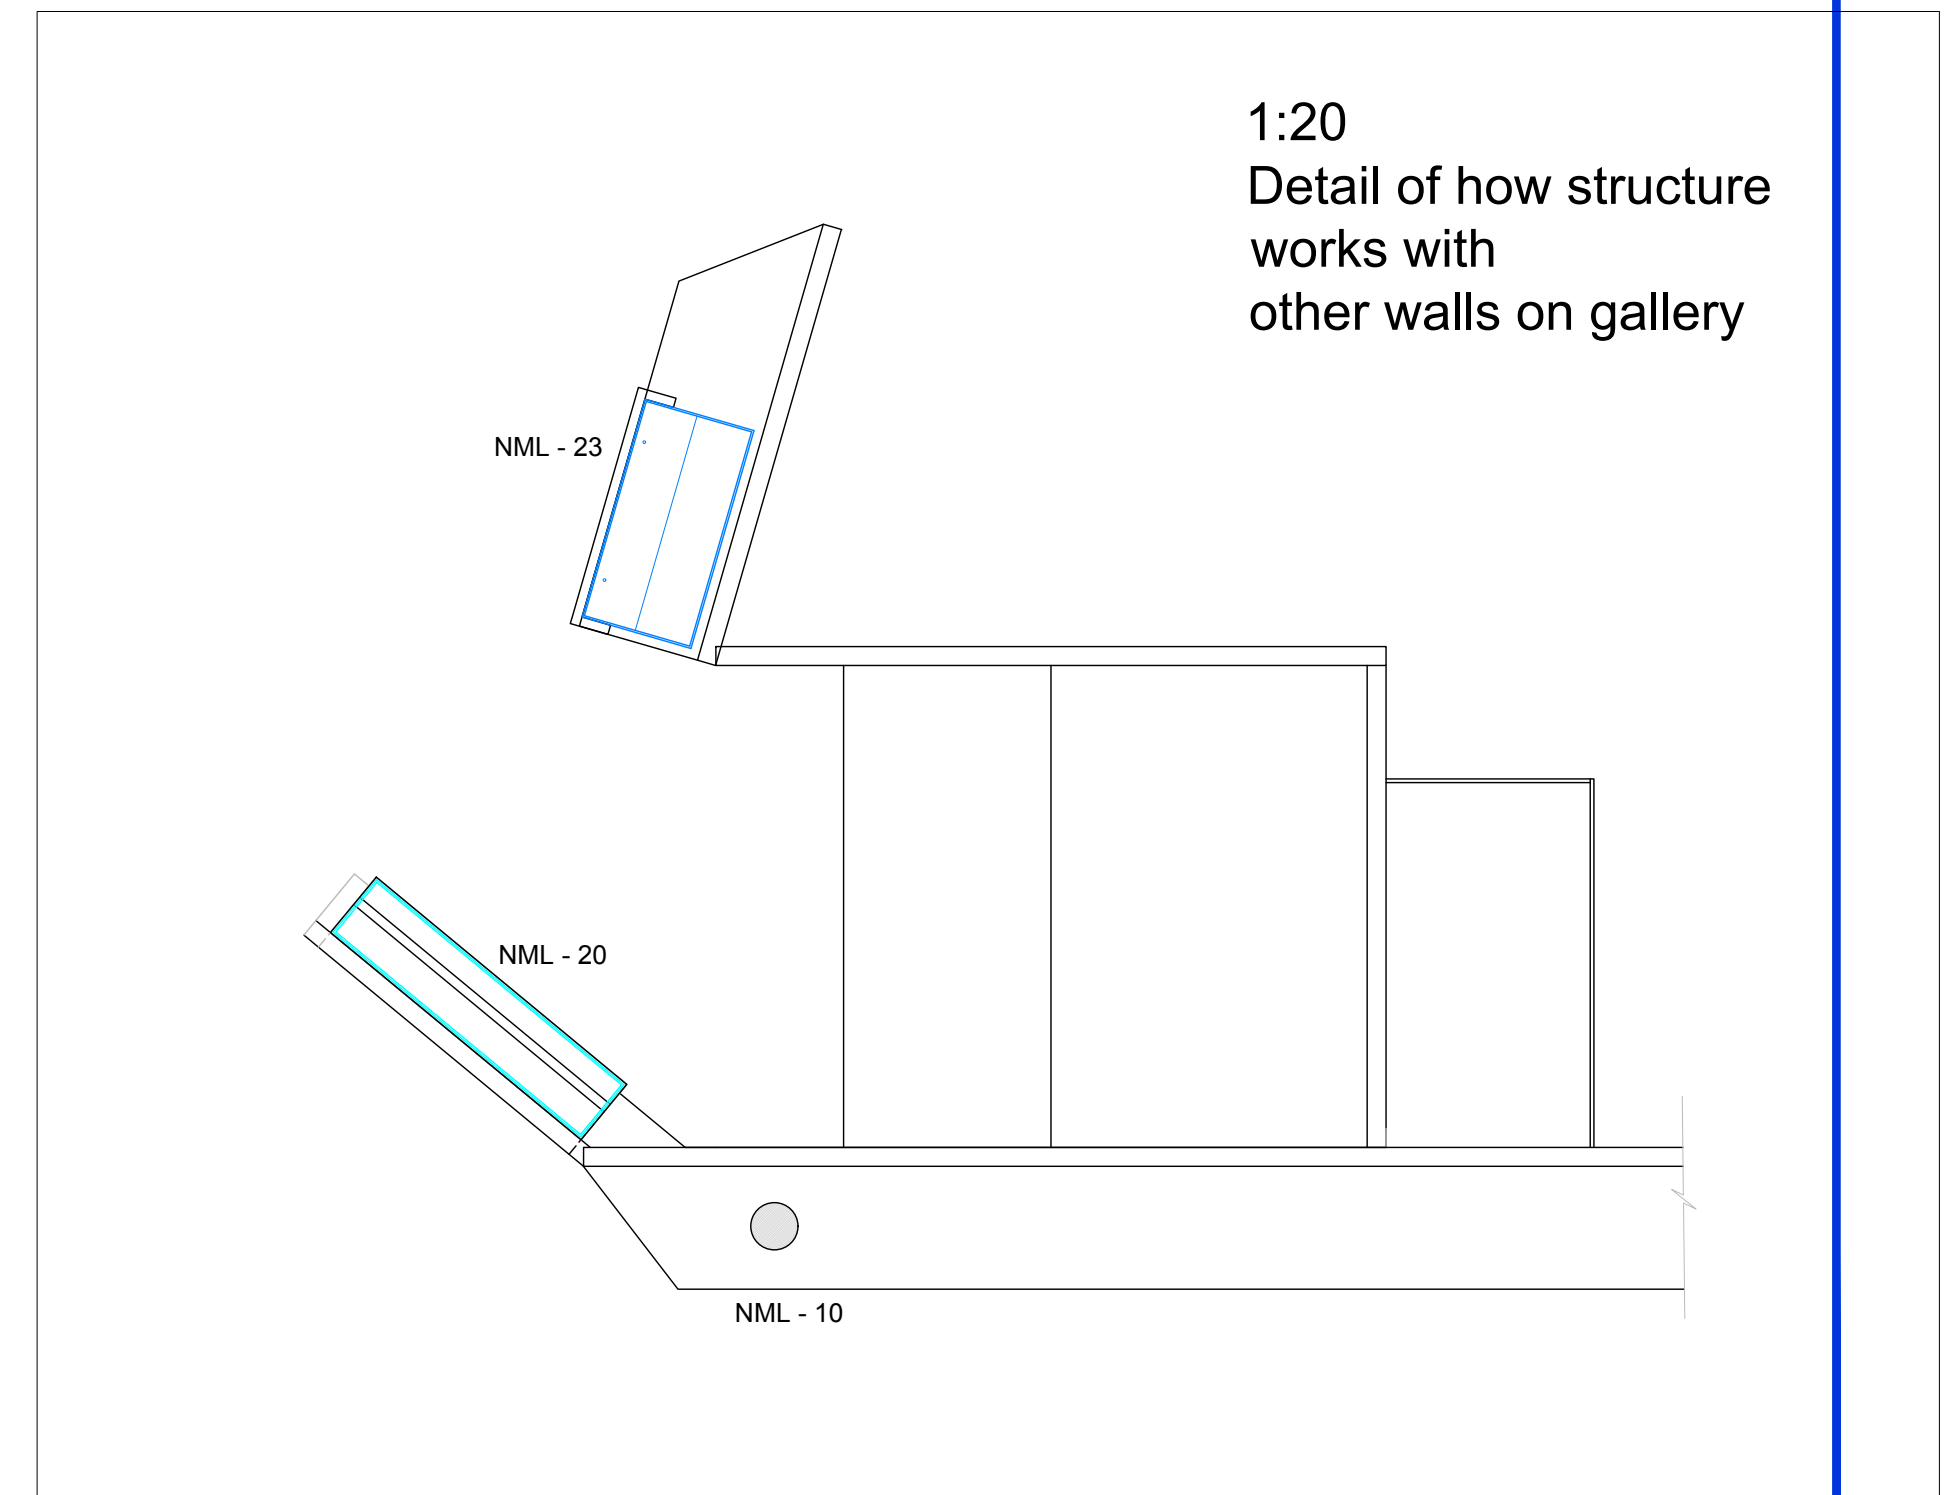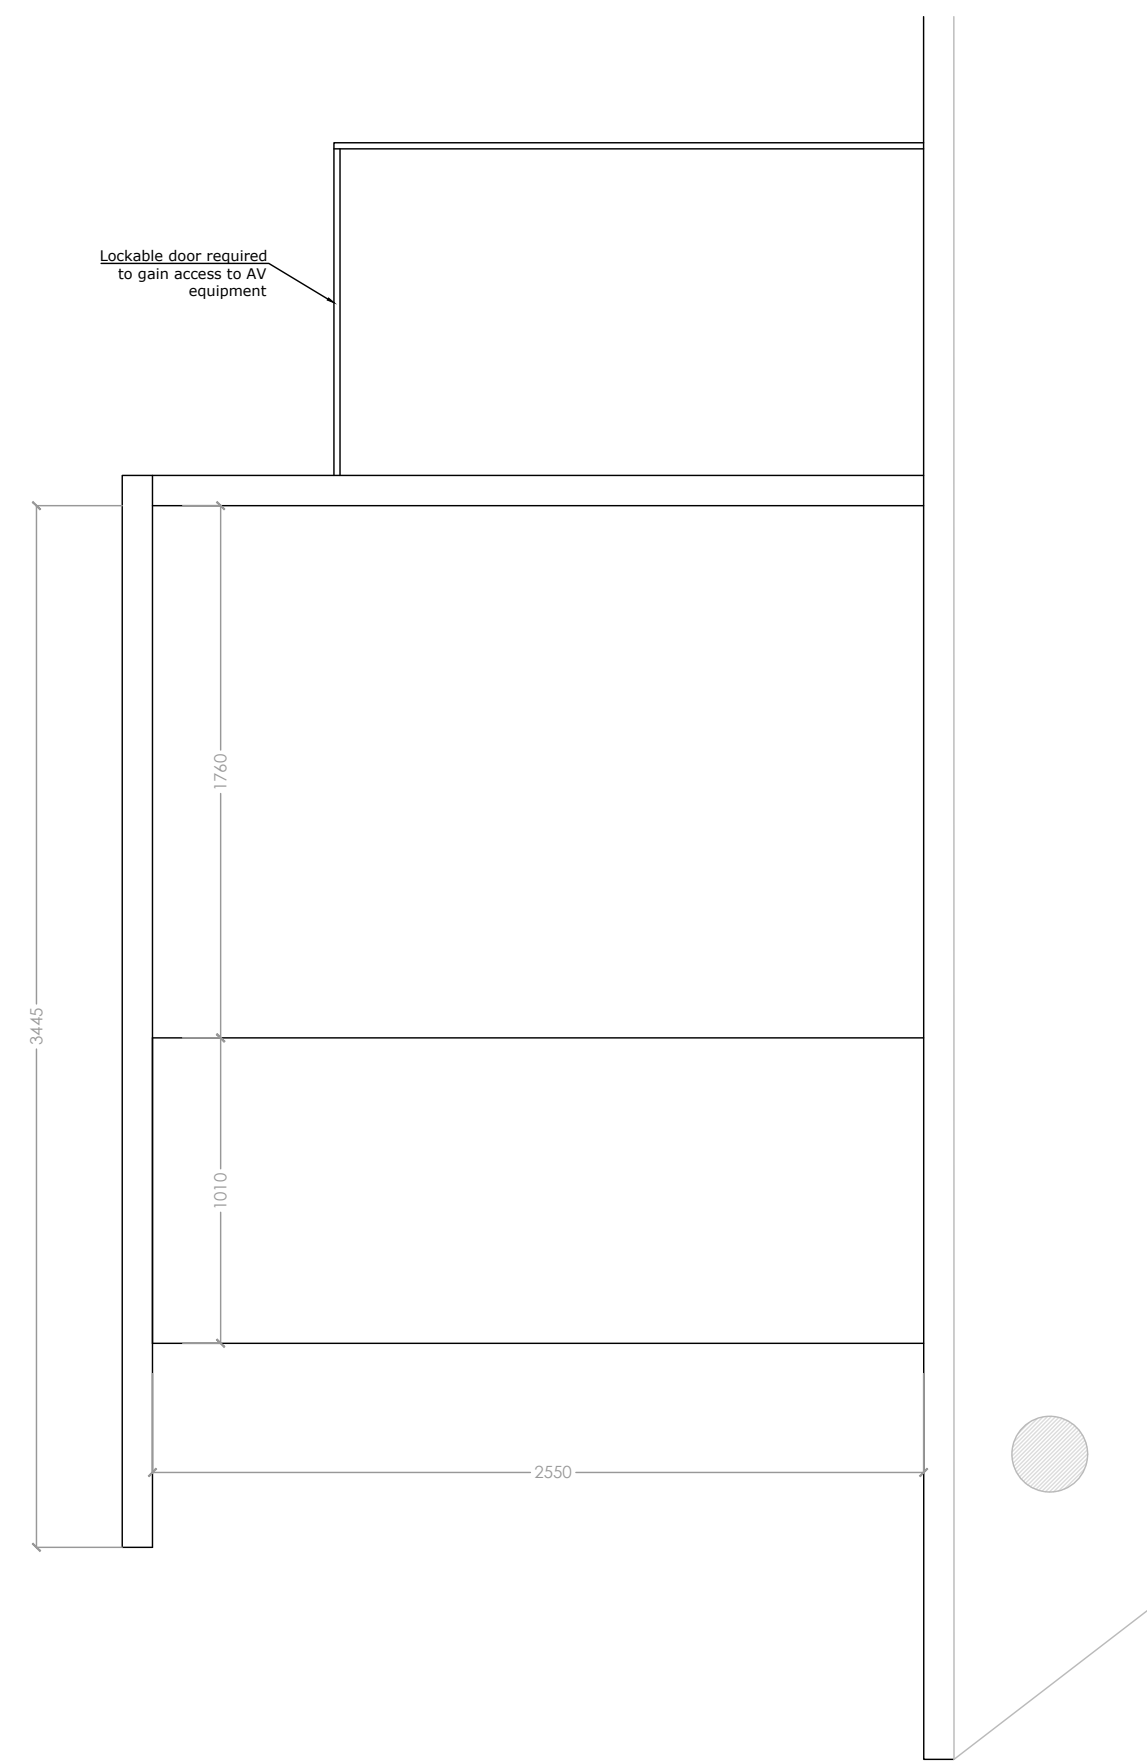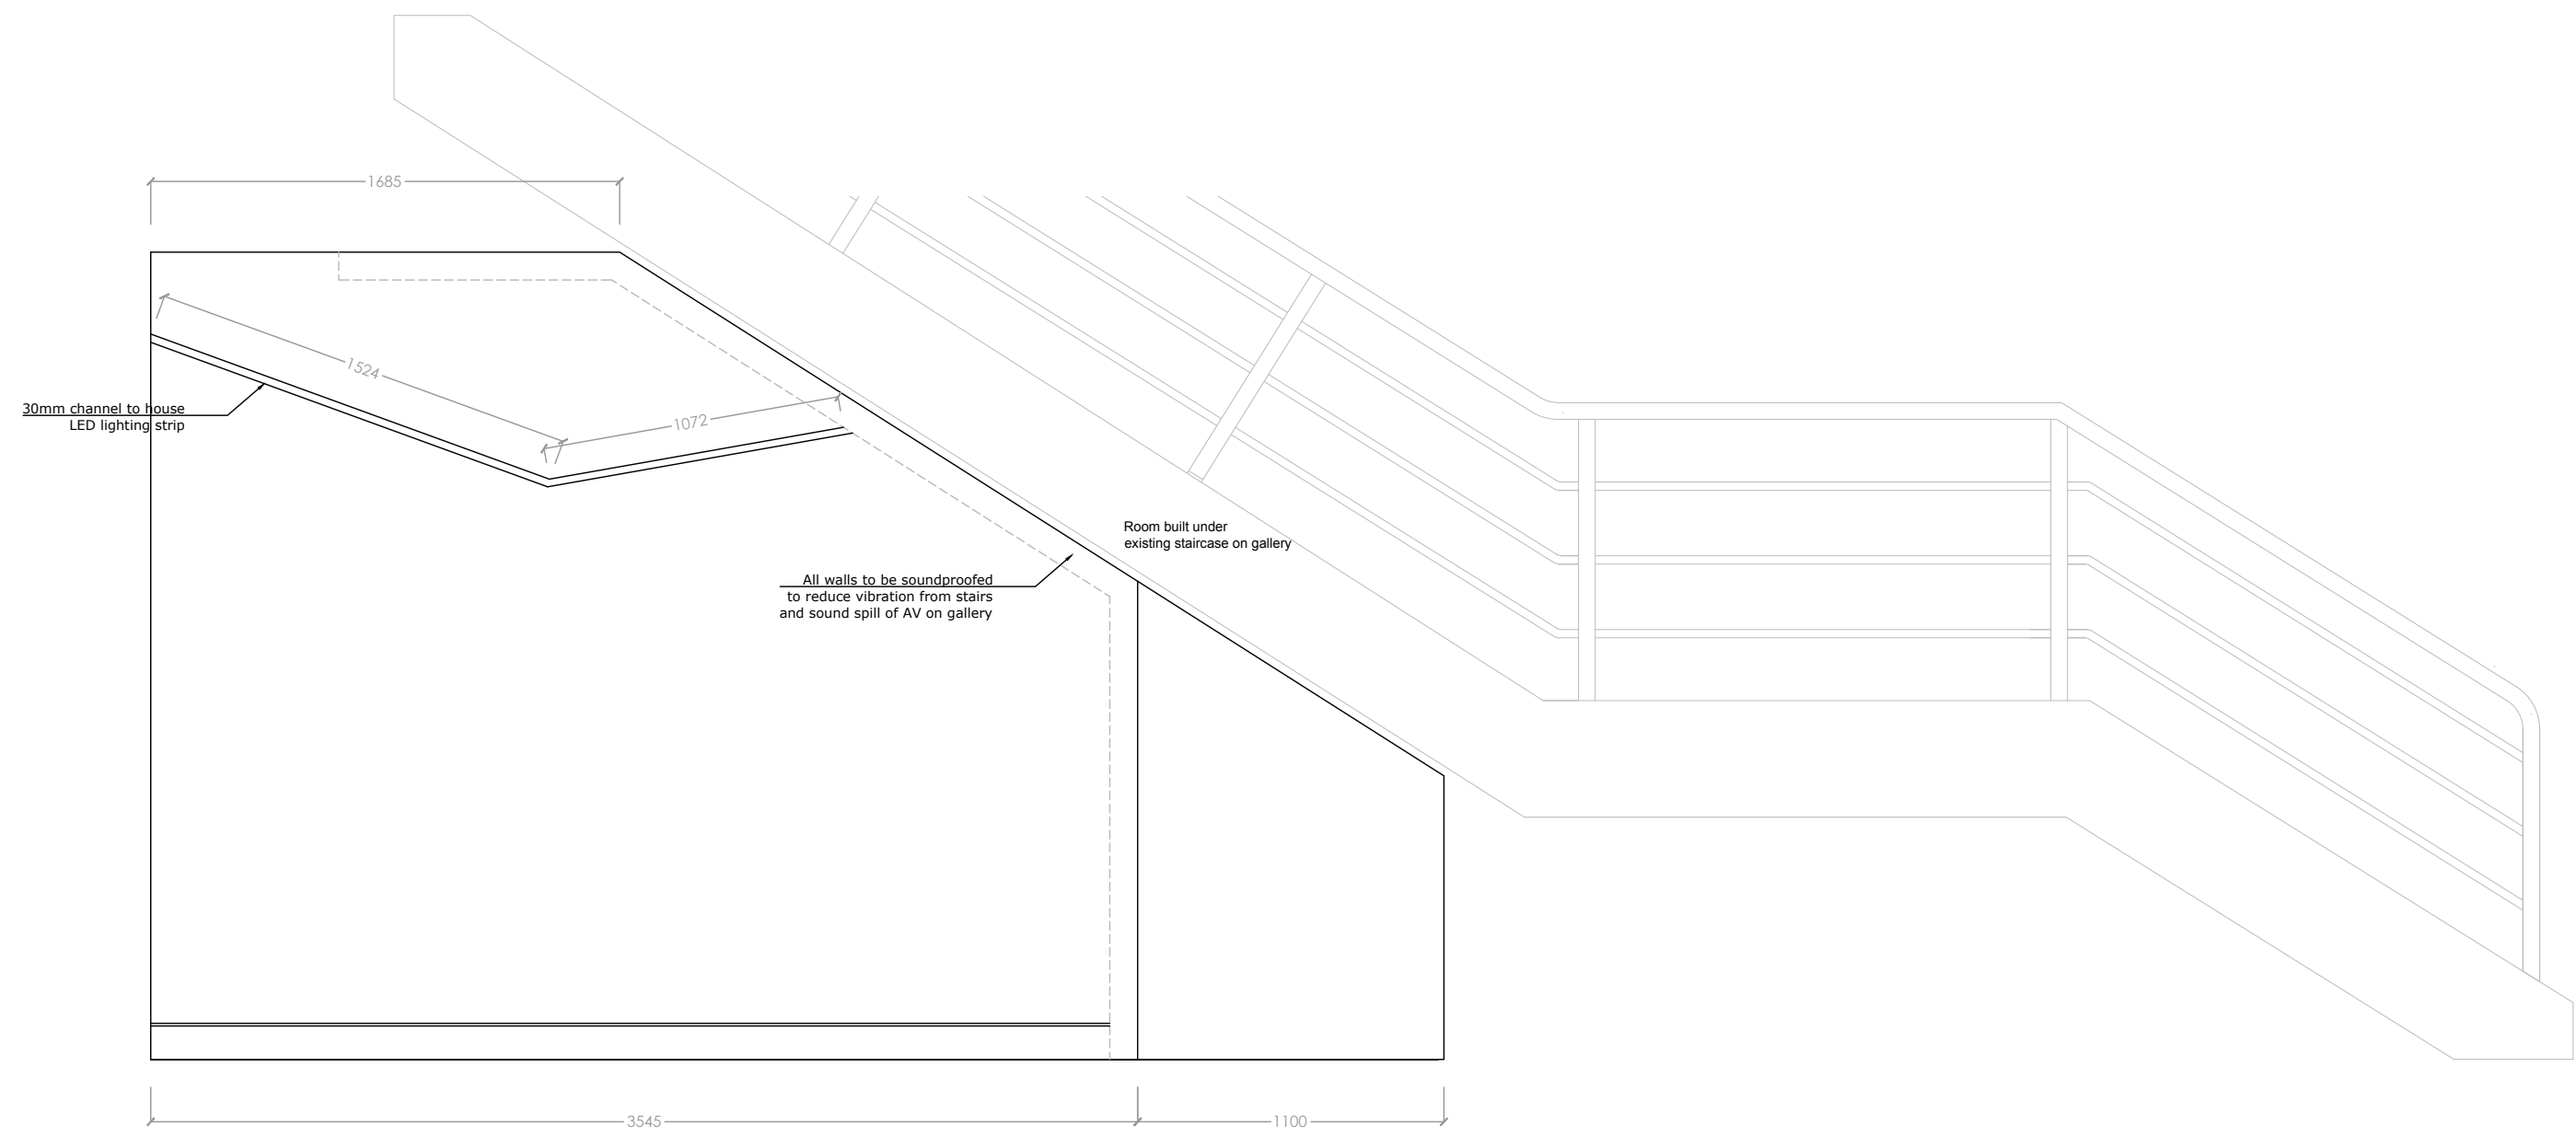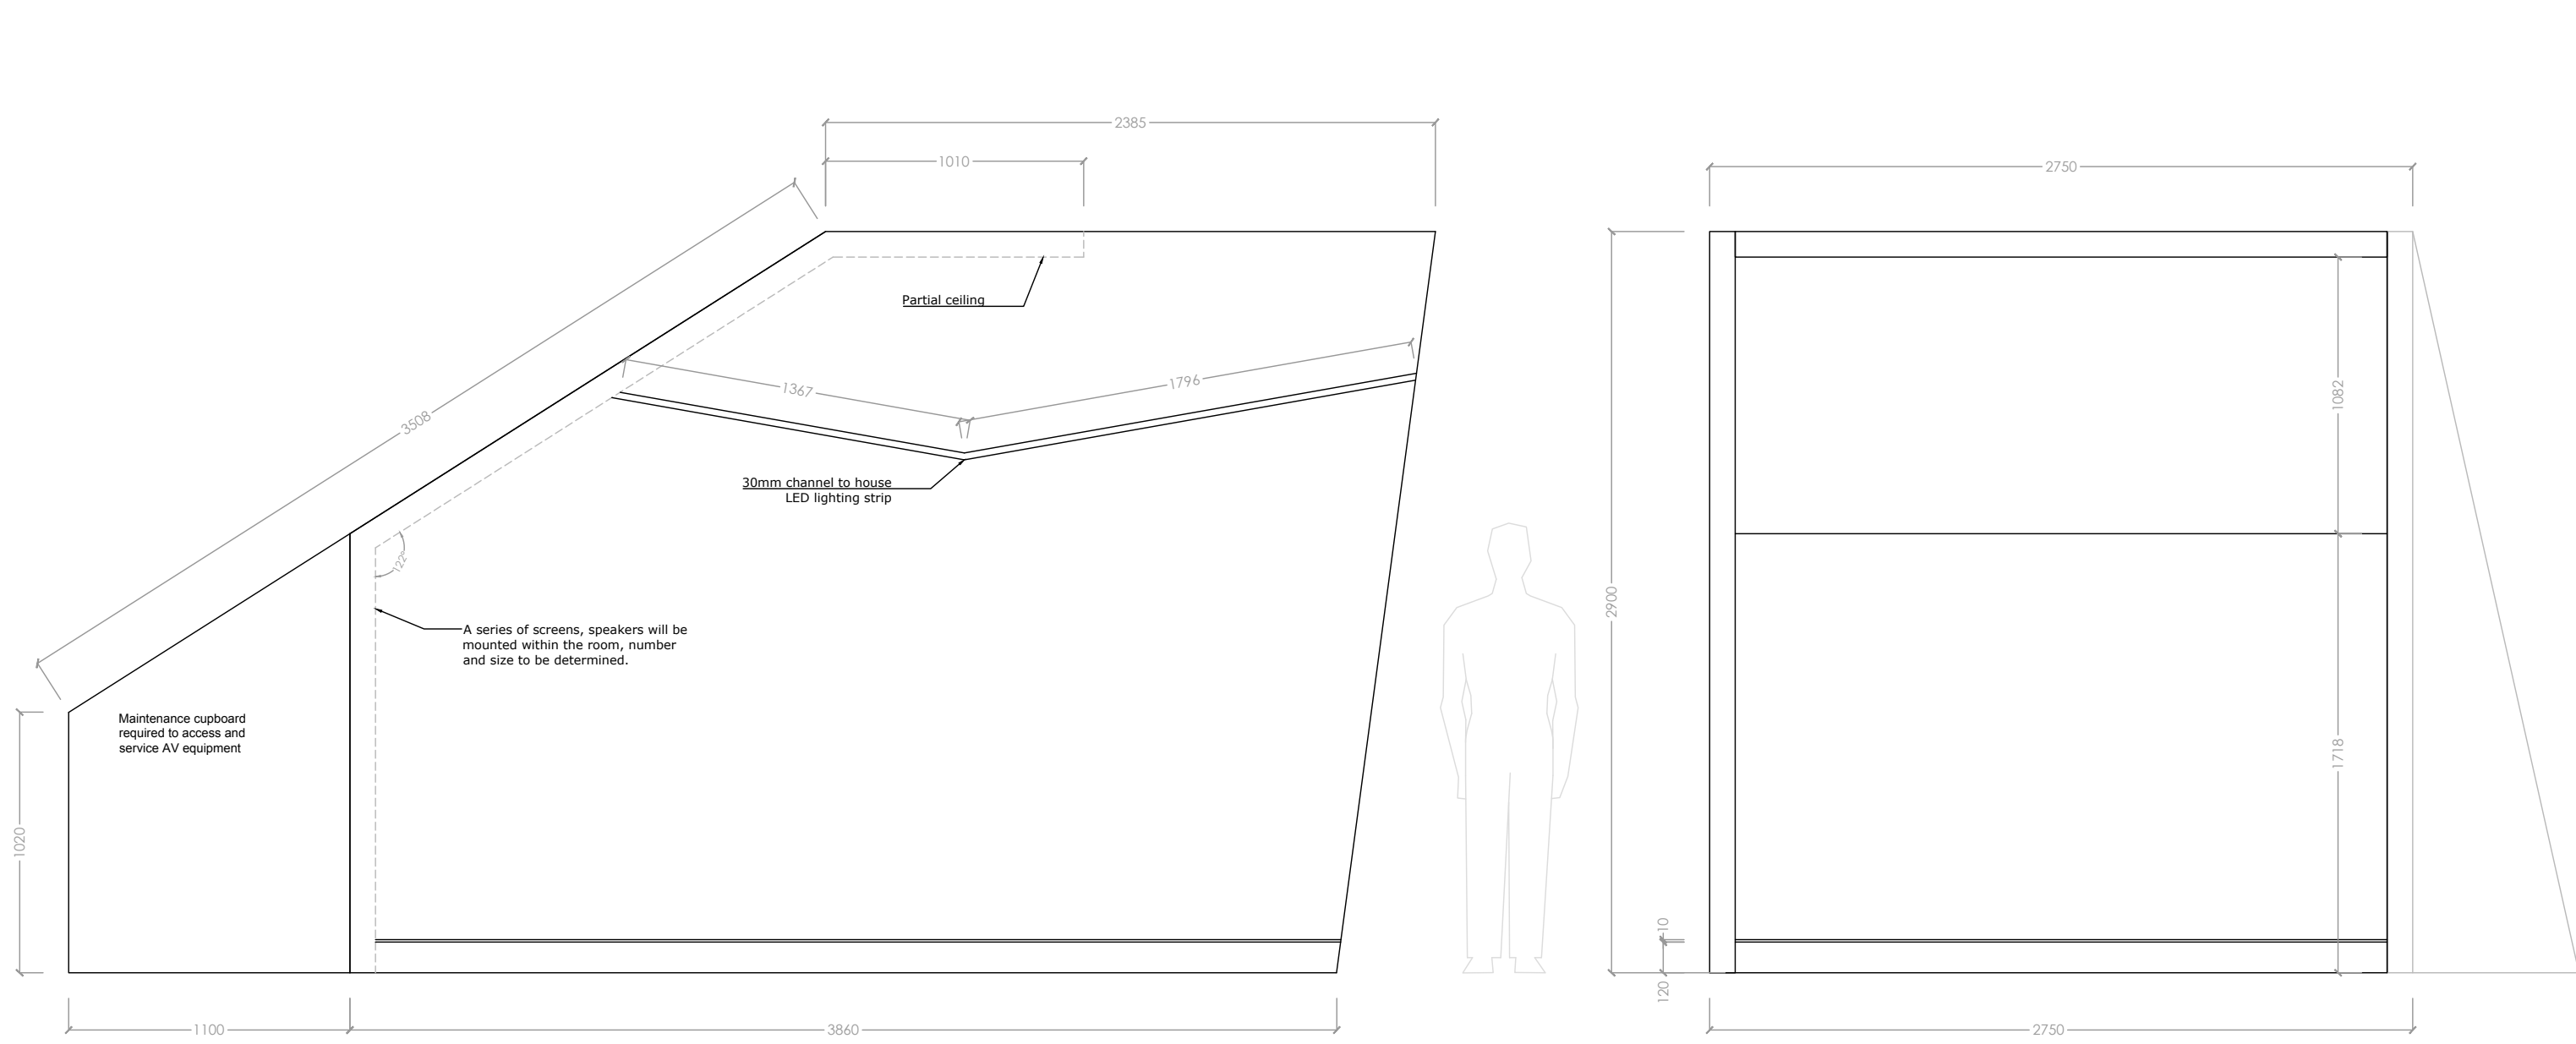

Revision	Details	Name and Date
Address / Scheme Merseyside Maritime Museum		
Title Sea Galleries Campaigning & Environment		
Floor 2		
Drawing Number NML - 22 /Room		Revision
A1	Scale 1:25	Date 04.02.19
NATIONAL MUSEUMS LIVERPOOL		Status VS
national museums liverpool 127 dale street liverpool L2 2JH		

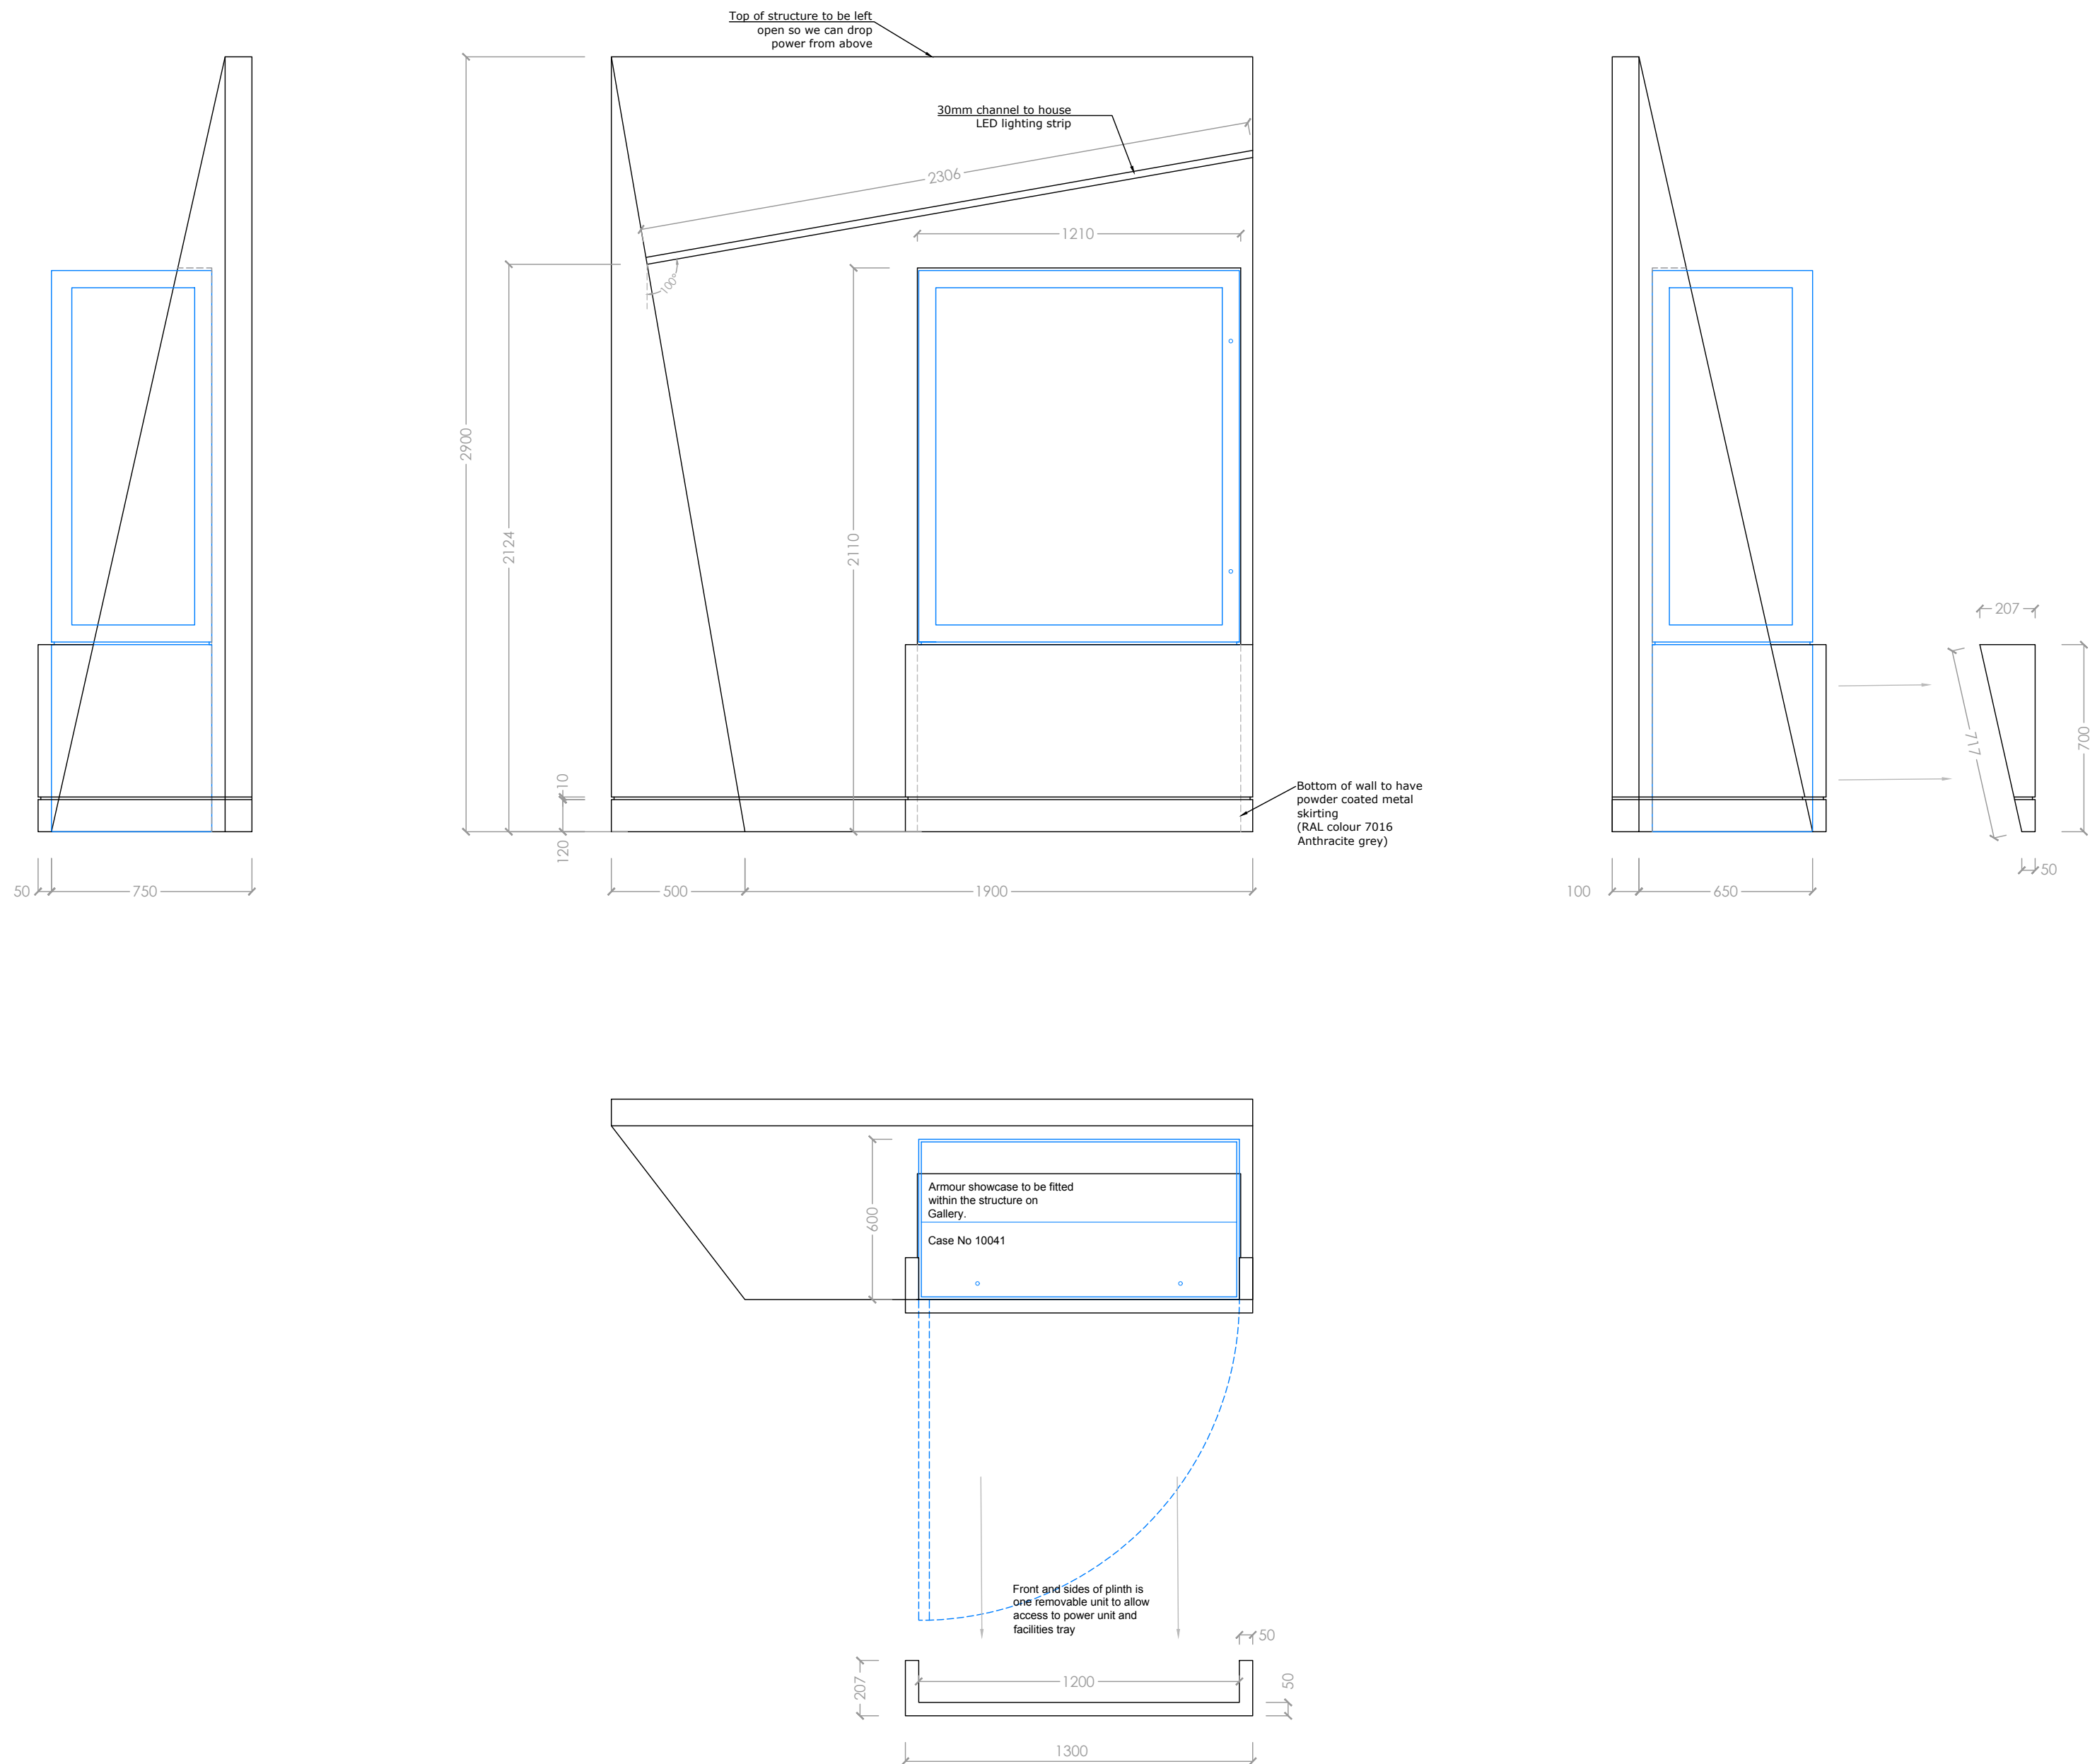

Revision	Details	Name and Date
Address / Scheme Merseyside Maritime Museum		
Title Sea Galleries Campaigning & Environment		
Floor 2		
Drawing Number NML - 23 / wall		Revision
Scale A2 1:20	Date 09.05.19	Drawn VS
NATIONAL MUSEUMS LIVERPOOL		
national museums liverpool 127 dale street liverpool L2 2JH		

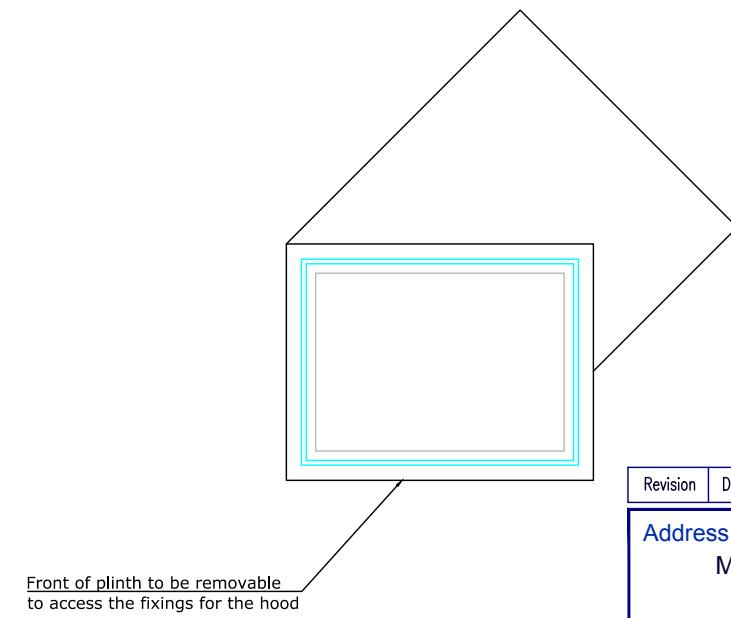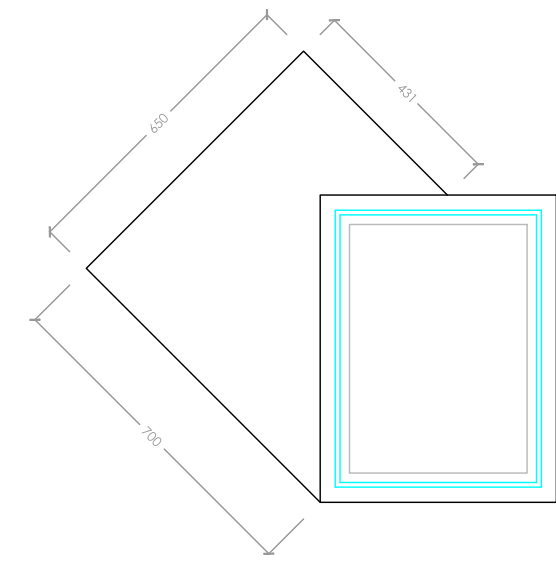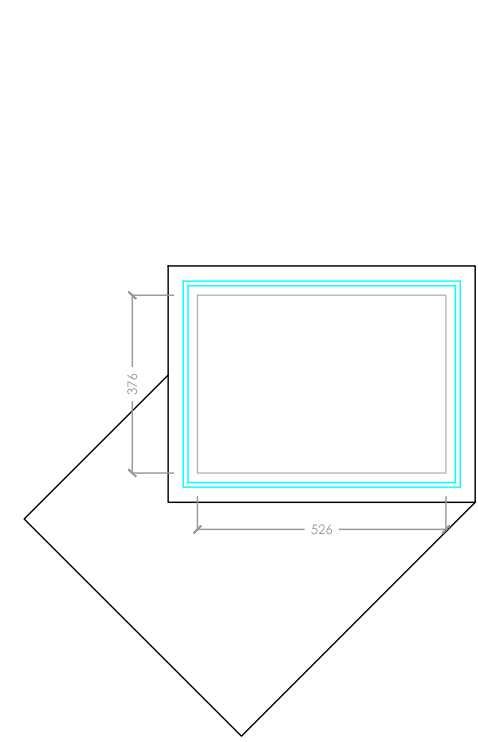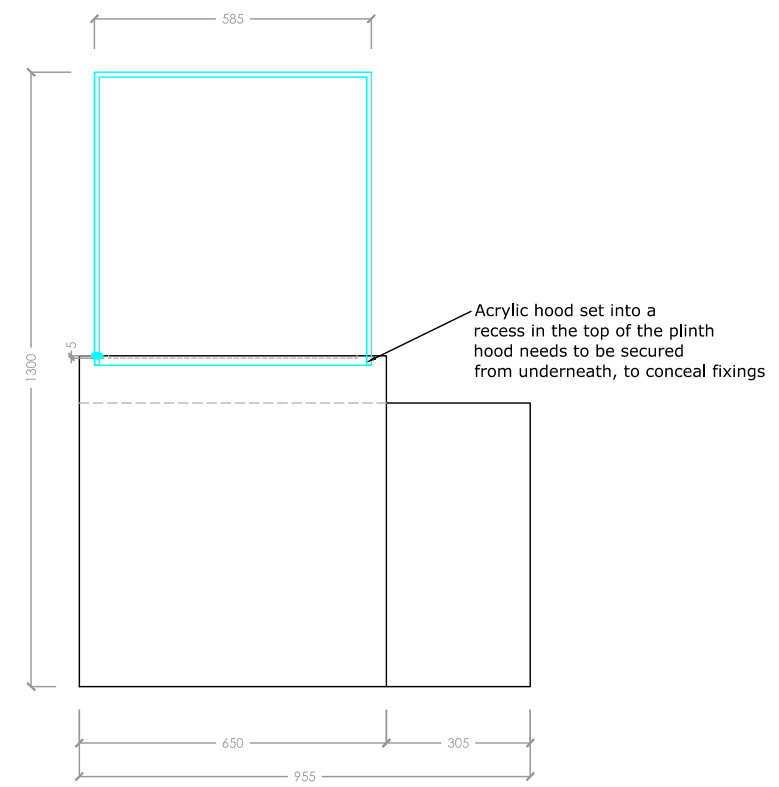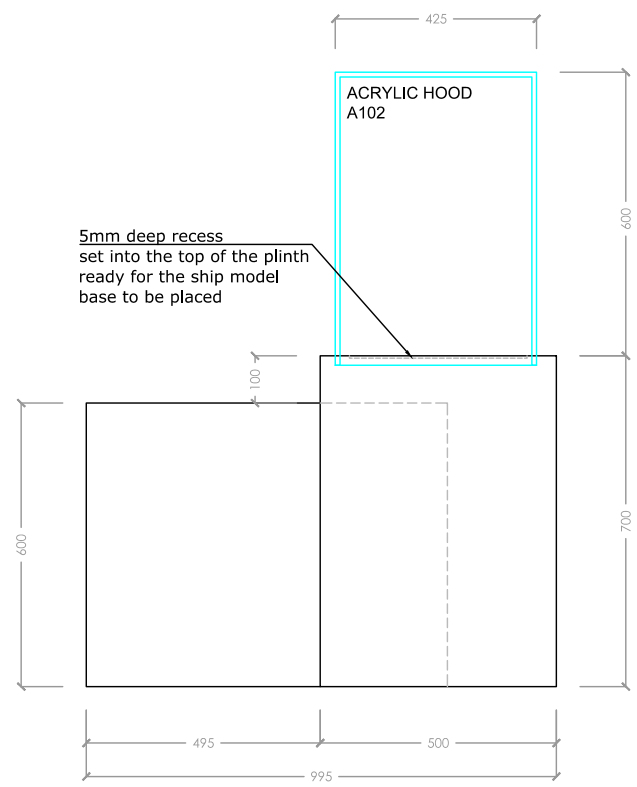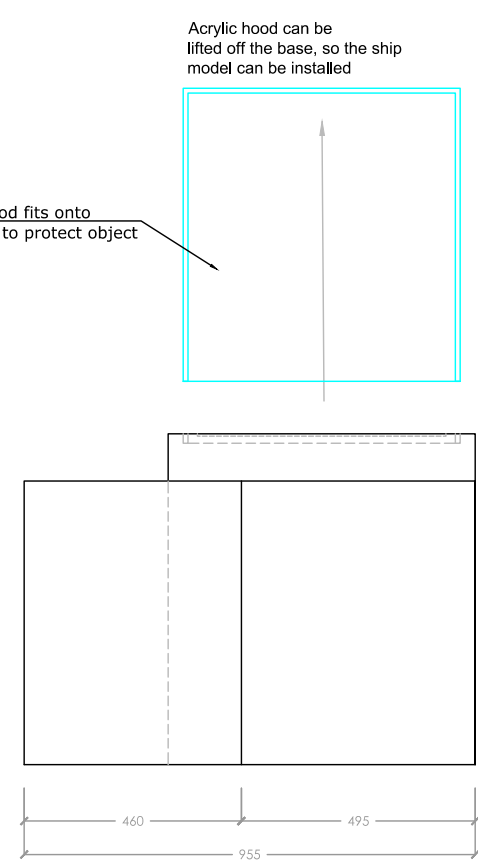

Revision	Details	Name and Date
Address / Scheme Merseyside maritime Museum		
Title Sea Galleries Campaigning & Environment		
Floor 2		
Drawing Number NML - 24 / Plinth		Revision
Scale A3	Date 11.06.19	Drawn VS
Status NATIONAL MUSEUMS LIVERPOOL		
national museums liverpool 127 dale street liverpool L2 2JH		