



Scale in Metres

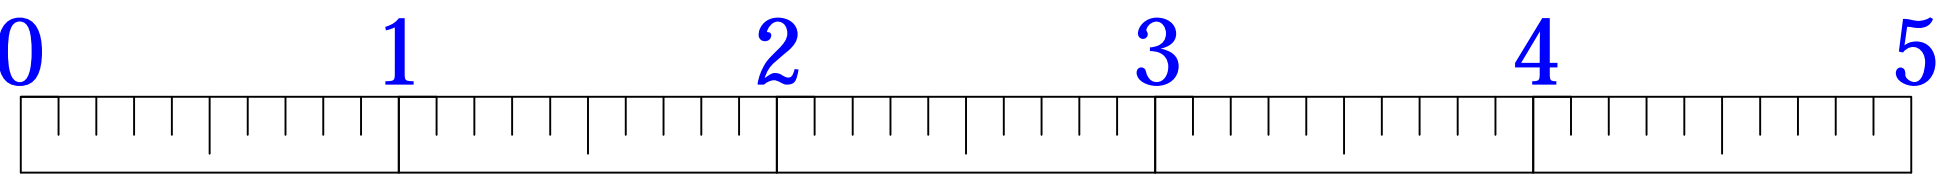

# Section 2 - Entrance Porch

1:20 @A3

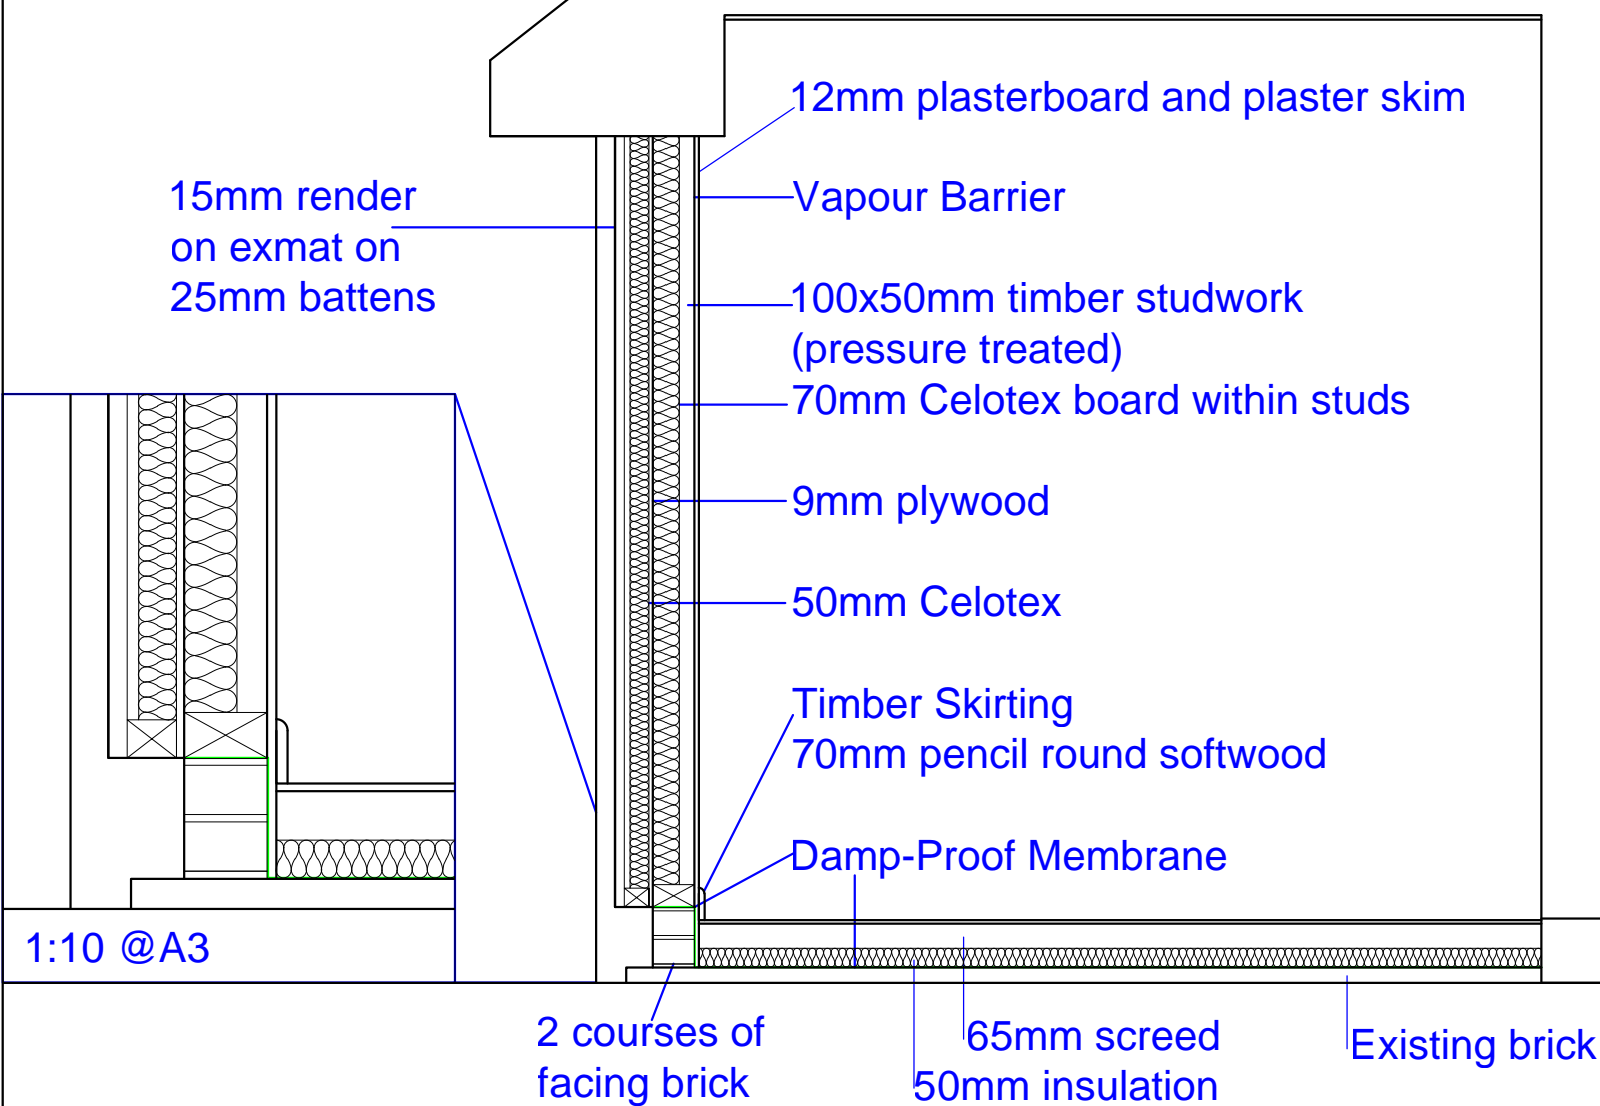

Keith Sanger Associates Ltd.  
Chartered Surveyors

23 Hazel Road  
Pennington  
Lymington  
Hampshire  
SO41 8GR

Phone 01590 676 879  
Email keith@sanger.co.uk  
www.sangersurveyors.co.uk

Site

Lodge Road Pavilion

Drawing

Section 1:  
Roof Structure Section

Ross Sanger

1:20 @A3

Drawing

8

Revision

G

28-12-2018