


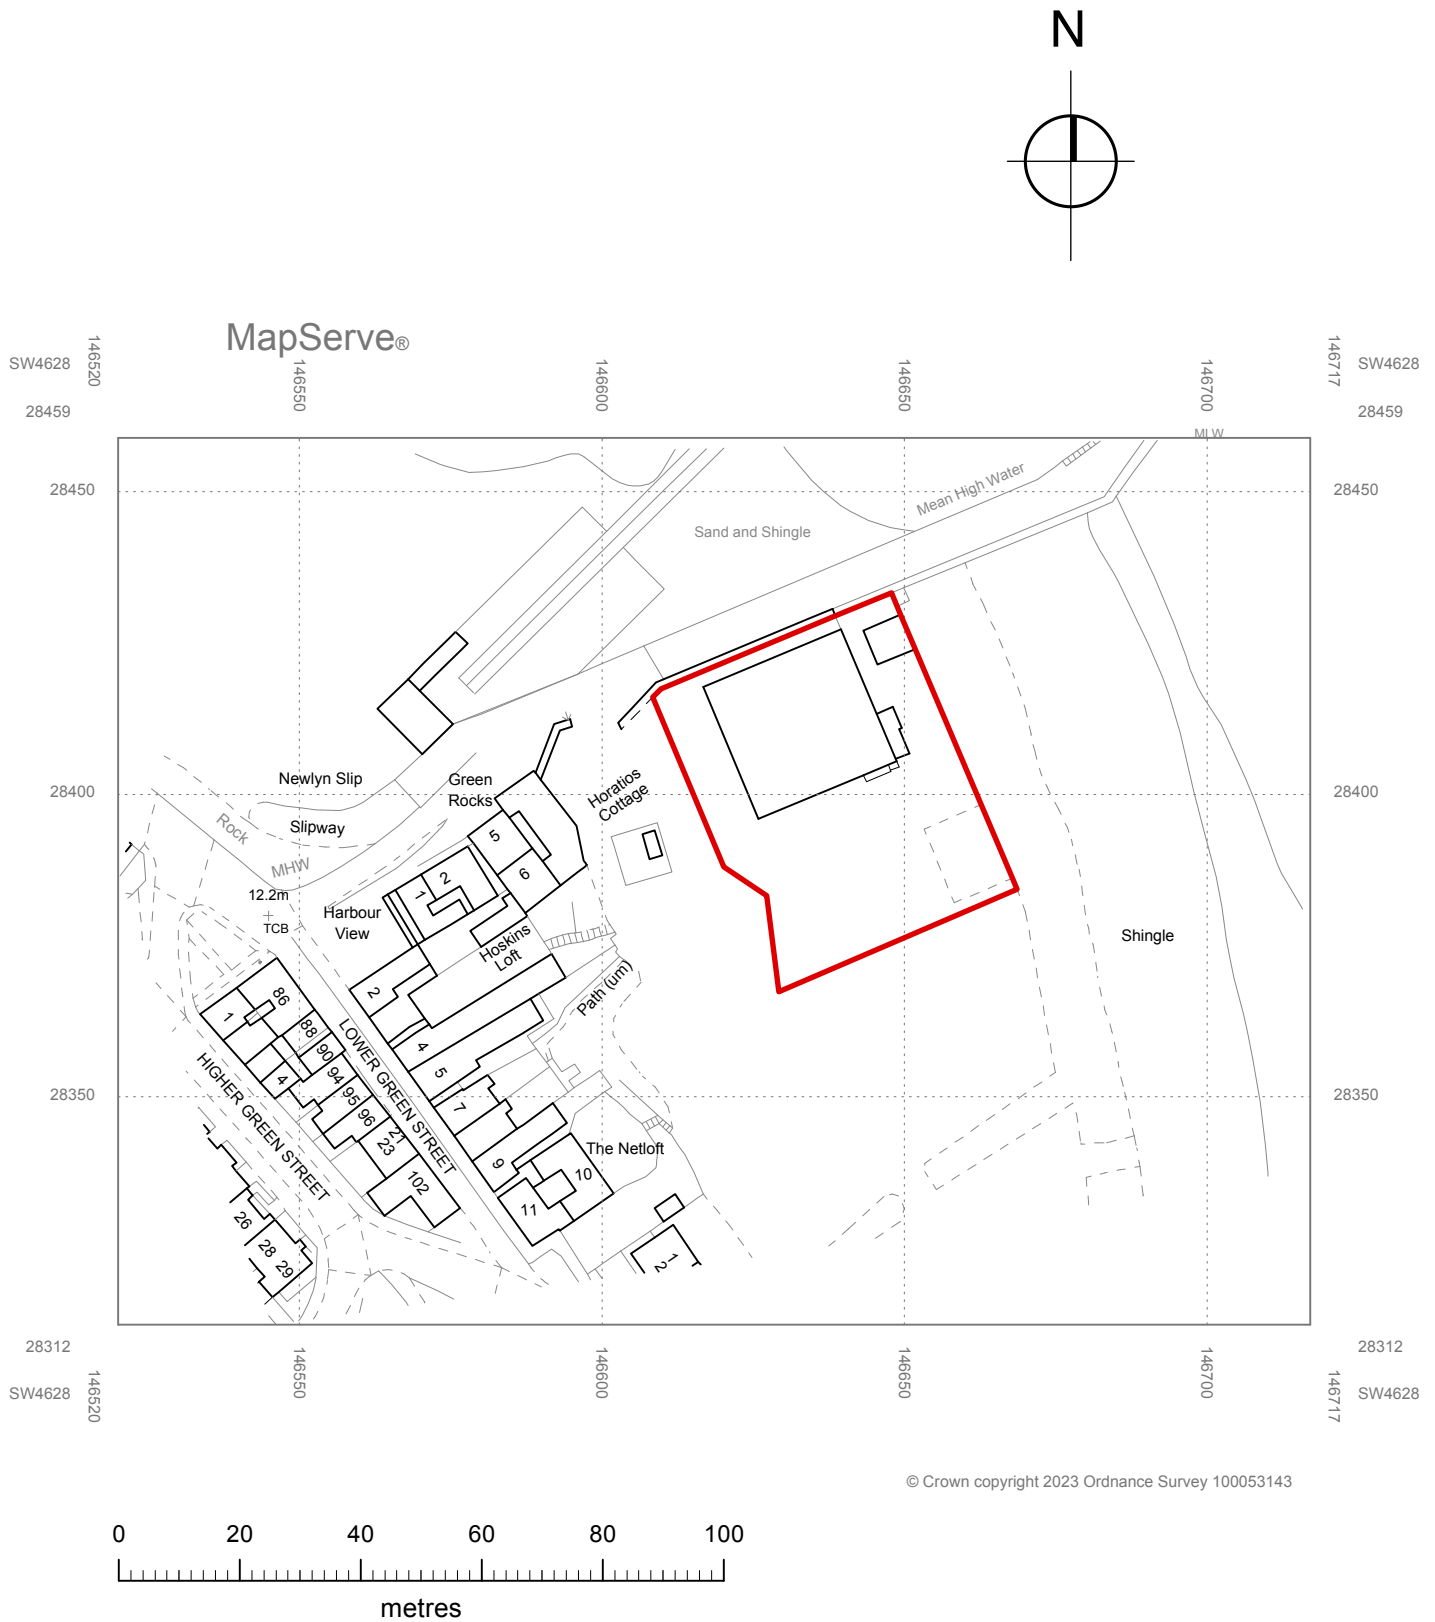

Location Plan. 1 : 1250

amendments		
Tregear Architectural Services Ltd 31 TALVENETH, PENDEEN, PENZANCE, CORNWALL. TR19 7UT. Tel. (01736) 785707. Mobile. 07799507575. Email. danieltregear@sky.com	client W Harvey and Sons. project proposed roof overlay & solar panels, W Harvey & Sons, Shellfish Store, South Pier, Green Rocks, Newlyn, Penzance, Cornwall. title Location Plan.	scale 1 : 1250 @ A4 date October 2023 drawn DAT. checked proj.no. 2023 / 489 / WHS / 01. drg.no. rev.