


# Proposed First Floor Layout

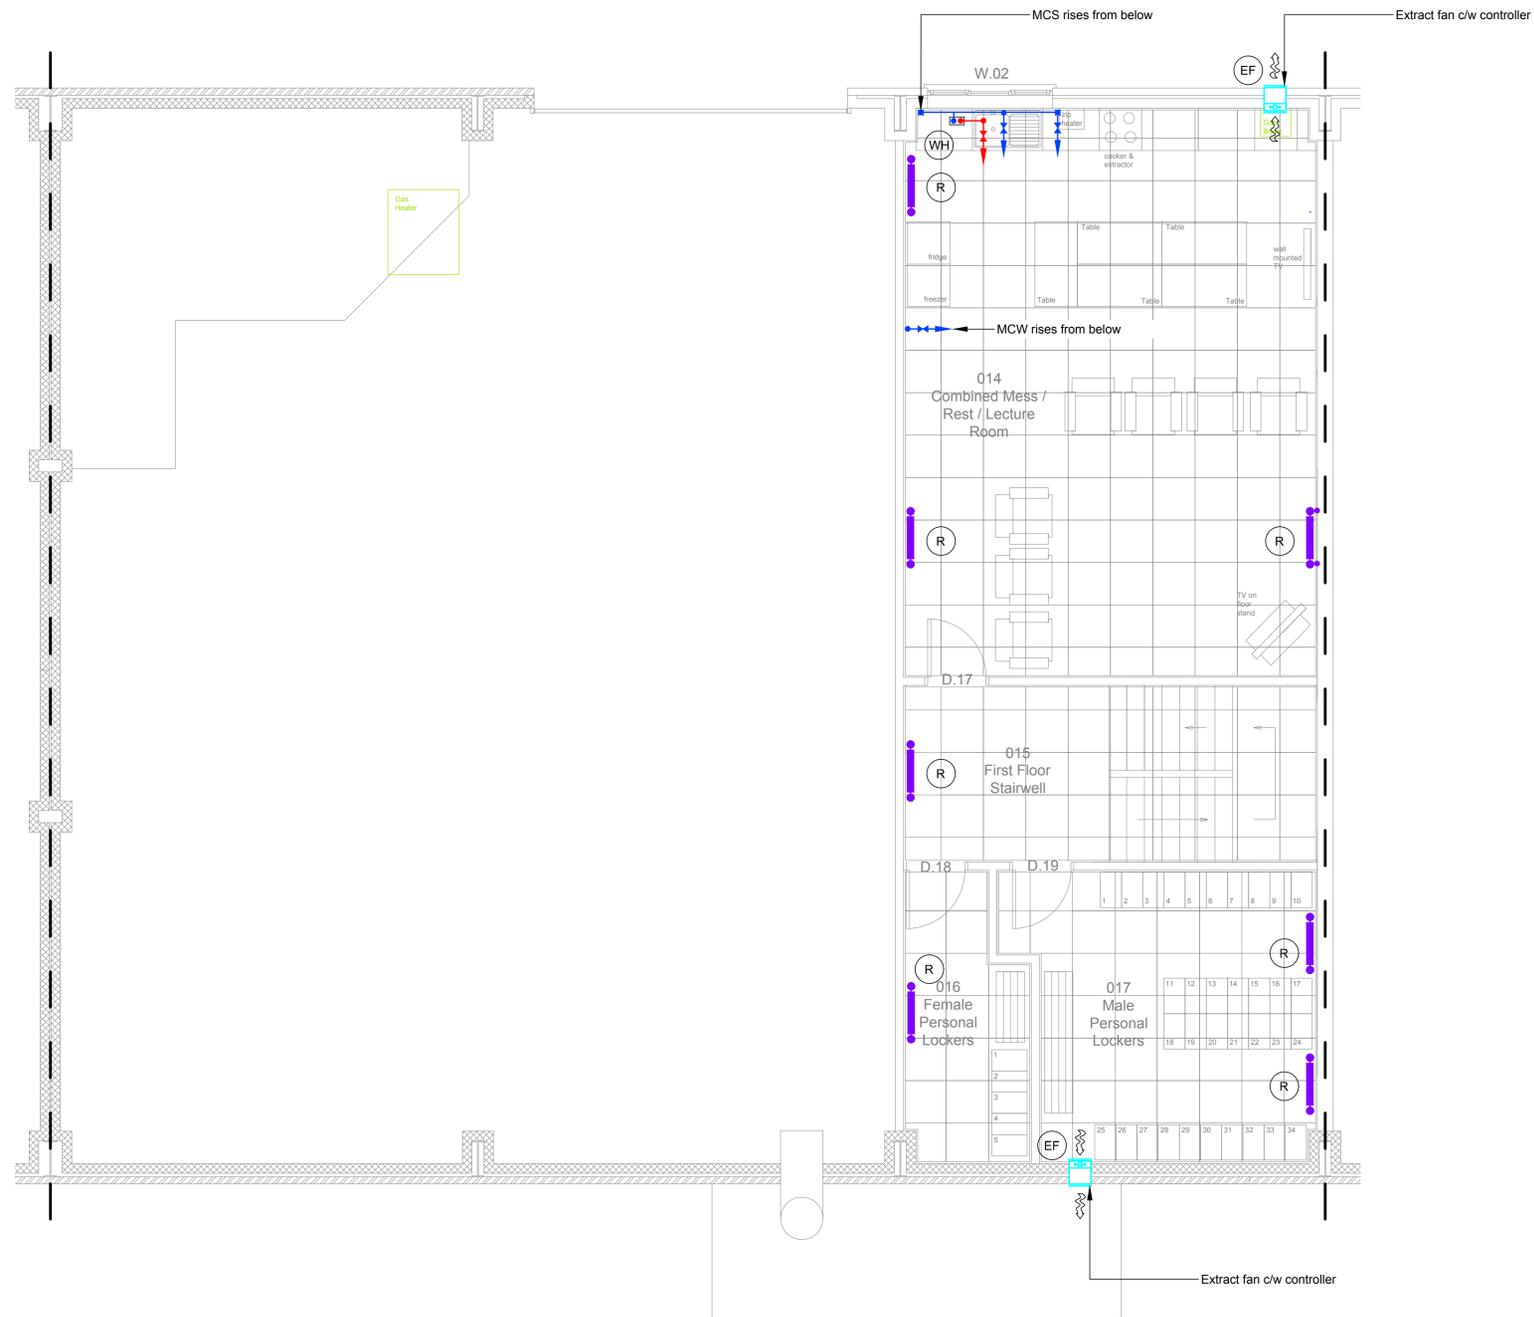

- Note:
1. These drawings are the copyright of D&d Building Services Consulting Engineers Ltd. and may only be copied with prior permission.
  2. All information is indicative only and must be verified on site by the contractor.
  3. It is the responsibility of the Contractor to produce fully co-ordinated and working detailed drawings.

- Symbol Key:
- ⊗ Extract Fan. As determined by the Contractors Design.
  - ⊙ Radiator. As determined by the Contractors Design.
  - ⊕ Shower. As determined by the Contractors Design.
  - ⊖ Meter. As determined by the Contractors Design.
  - ⊗ Water Heater. As determined by the Contractors Design.
  - ⊕ Electric Water Boiler. As determined by the Contractors Design.
  - ⊕ Gas Unit Heater. As determined by the Contractors Design.
  - ⊗ Local controller. As determined by the Contractors Design.

- Line-type Key:
- MCW/CWS/BCWS
  - HWS Flow & Return
  - LTHW Variable Temperature Flow & Return
  - LTHW Constant Temperature Flow & Return
  - Fresh Air/Supply Air
  - Extract Air/Exhaust Air
  - Gas Services
  - Refrigeration Services

| Rev | Date | Description | Initials |
|-----|------|-------------|----------|
|     |      |             |          |
|     |      |             |          |
|     |      |             |          |

**D&d**  
 Building Services Consulting Engineers Ltd  
 28 Market Place, Kegworth  
 Derby, DE74 2EE  
 Tel: 01509 670100  
 Fax: 01509 670110

Client  
**Derbyshire Fire & Rescue Service**

Project  
**Temporary Accommodation**

Drawing Title  
**Proposed Mechanical Services First Floor**

Scale: 1:50@A1 Date: Sept 2017

Drawn: FI Checked: PD

Drawing No.: 17.043 / M / 03 Rev / P0

Tender Issue