

PLAN

SCALE 1:500

- NOTES:
- THIS DRAWING SHALL BE READ IN CONJUNCTION WITH THE REQUIREMENTS OF THE SCOPE.
  - THIS DRAWING SHOWS THE STRUCTURE MINIMUM GEOMETRIC REQUIREMENTS.
  - EXCEPT FOR FIGURED DIMENSIONS, THE DESIGN SHOWN IN THIS DRAWING IS INDICATIVE AND IS SUBJECT TO DETAILED DESIGN DEVELOPMENT TO DELIVER THE DESIGN VISION AND PRINCIPLES AND TO MEET THE COMMITMENTS SET OUT IN THE OEMP.

For Tender, 6 April 2020	PB	23/03/20	P01
Revision Details	By	Date	Suffix
	Check		

Purpose of issue

FOR TENDER

Client

Project Title

A303  
Amesbury to Berwick Down  
(Stonehenge)

Drawing Title

EASTERN TUNNEL PORTAL  
GEOMETRIC REQUIREMENTS  
SHEET 1 OF 2

Designed MG	Drawn PB	Checked PT	Approved PT	Date 10/03/20
Internal Project No. 60541439		Suitability D2		
Scale @ A1 AS SHOWN		Zone Z3-Tunnel Ch6700-11100		


THIS DOCUMENT HAS BEEN PREPARED PURSUANT TO AND SUBJECT TO THE TERMS OF AmW'S APPOINTMENT BY ITS CLIENT. AmW ACCEPTS NO LIABILITY FOR ANY USE OF THIS DOCUMENT OTHER THAN BY ITS ORIGINAL CLIENT OR FOLLOWING AmW'S EXPRESS AGREEMENT TO SUCH USE, AND ONLY FOR THE PURPOSES FOR WHICH IT WAS PREPARED AND PROVIDED.

Highways England Project Office  
Temple Quay House  
2 The Square, Temple Quay  
Bristol, BS1 6HA

AECOM + mace + WSP

Drawing Number Highways England PIN HE551506	I Originator -AMW	I Volume -SSP -	Rev P01
Z3_PT_EP0_Z	-DR-CB-1960	I Type I Role I Number	

Plot Time: 10:00  
Plot Date: 25 March 2020 11:20:31  
File Name: C:\P\0\DOWN\H02COM\_EUPETER.F\4445\0031379\HE551506-AMW-SSP-Z3\_PT\_EP0\_Z-DR-CB-1960

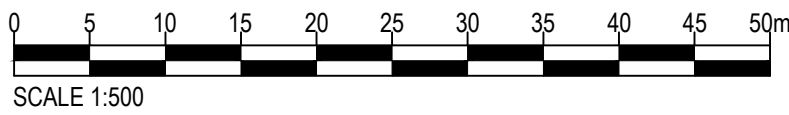

SCALE 1:500