
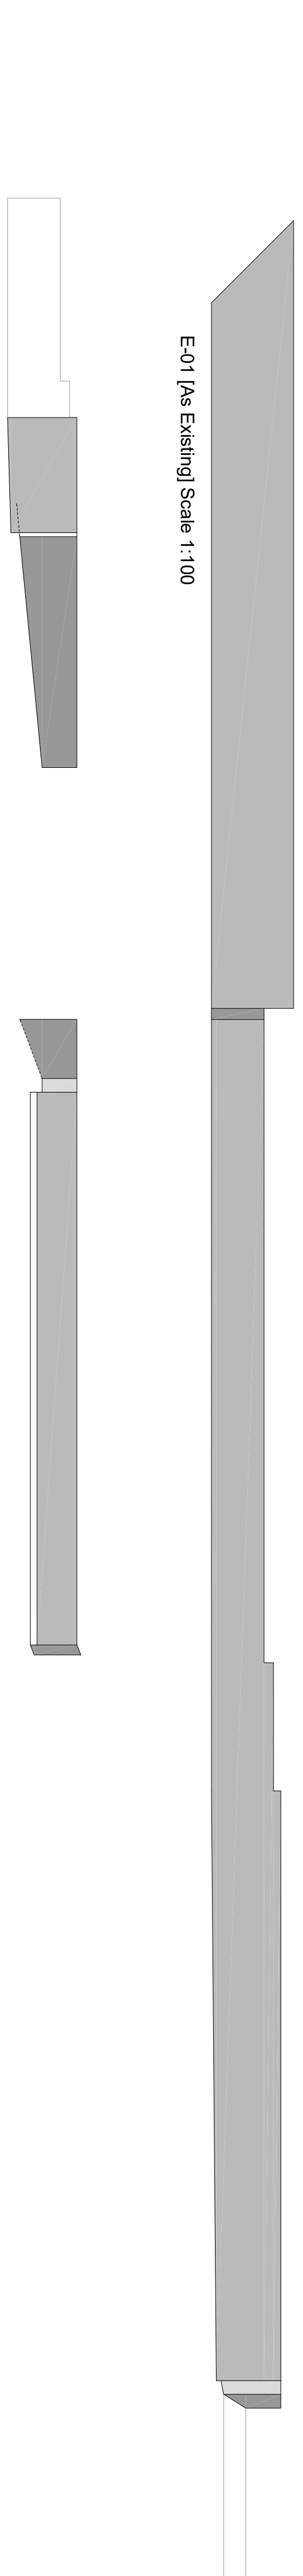
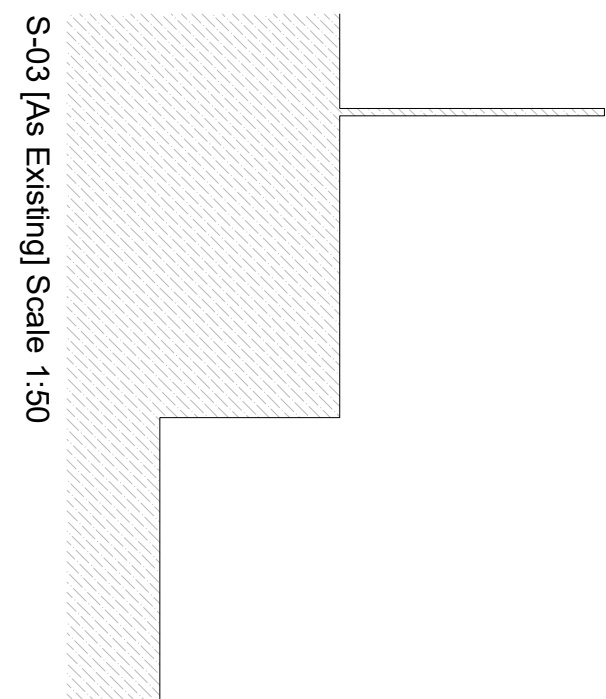
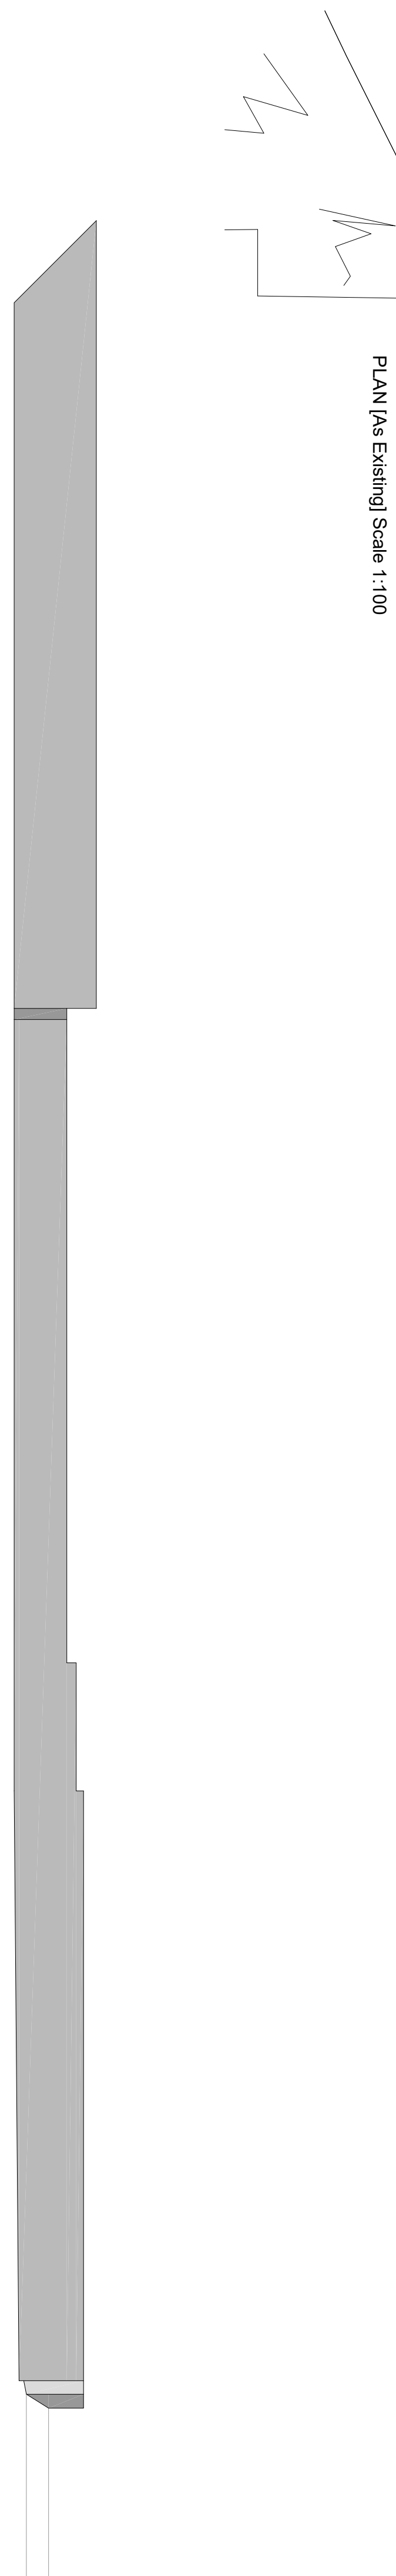
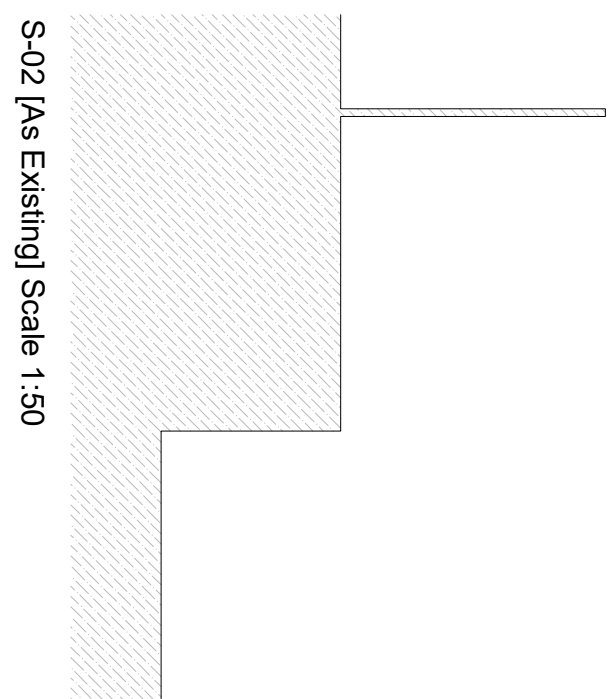
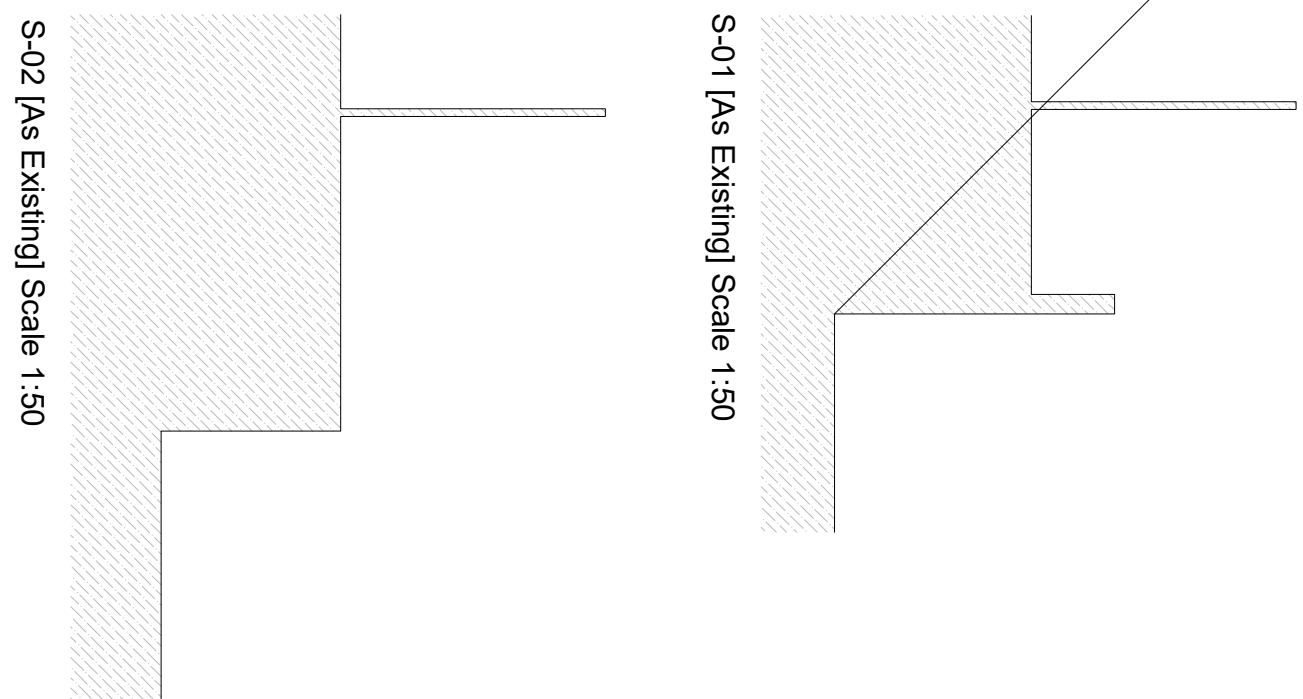



ALL DIMENSIONS IN MM UNLESS OTHERWISE STATED

ALL DIMENSIONS TO BE CHECKED ON SITE AND VERIFIED PRIOR TO COMMENCING WORKS/ MANUFACTURE. ANY DISCREPANCIES TO BE REPORTED TO MATTHEWS JOHNS ASSOCIATES





THIS DRAWING IS PROTECTED BY COPYRIGHT. IT MAY NOT BE PRODUCED IN ANY FORM OR BY ANY MEANS FOR ANY PURPOSE WITHOUT WRITTEN PERMISSION FROM MATTHEWS JOHNS ASSOCIATES

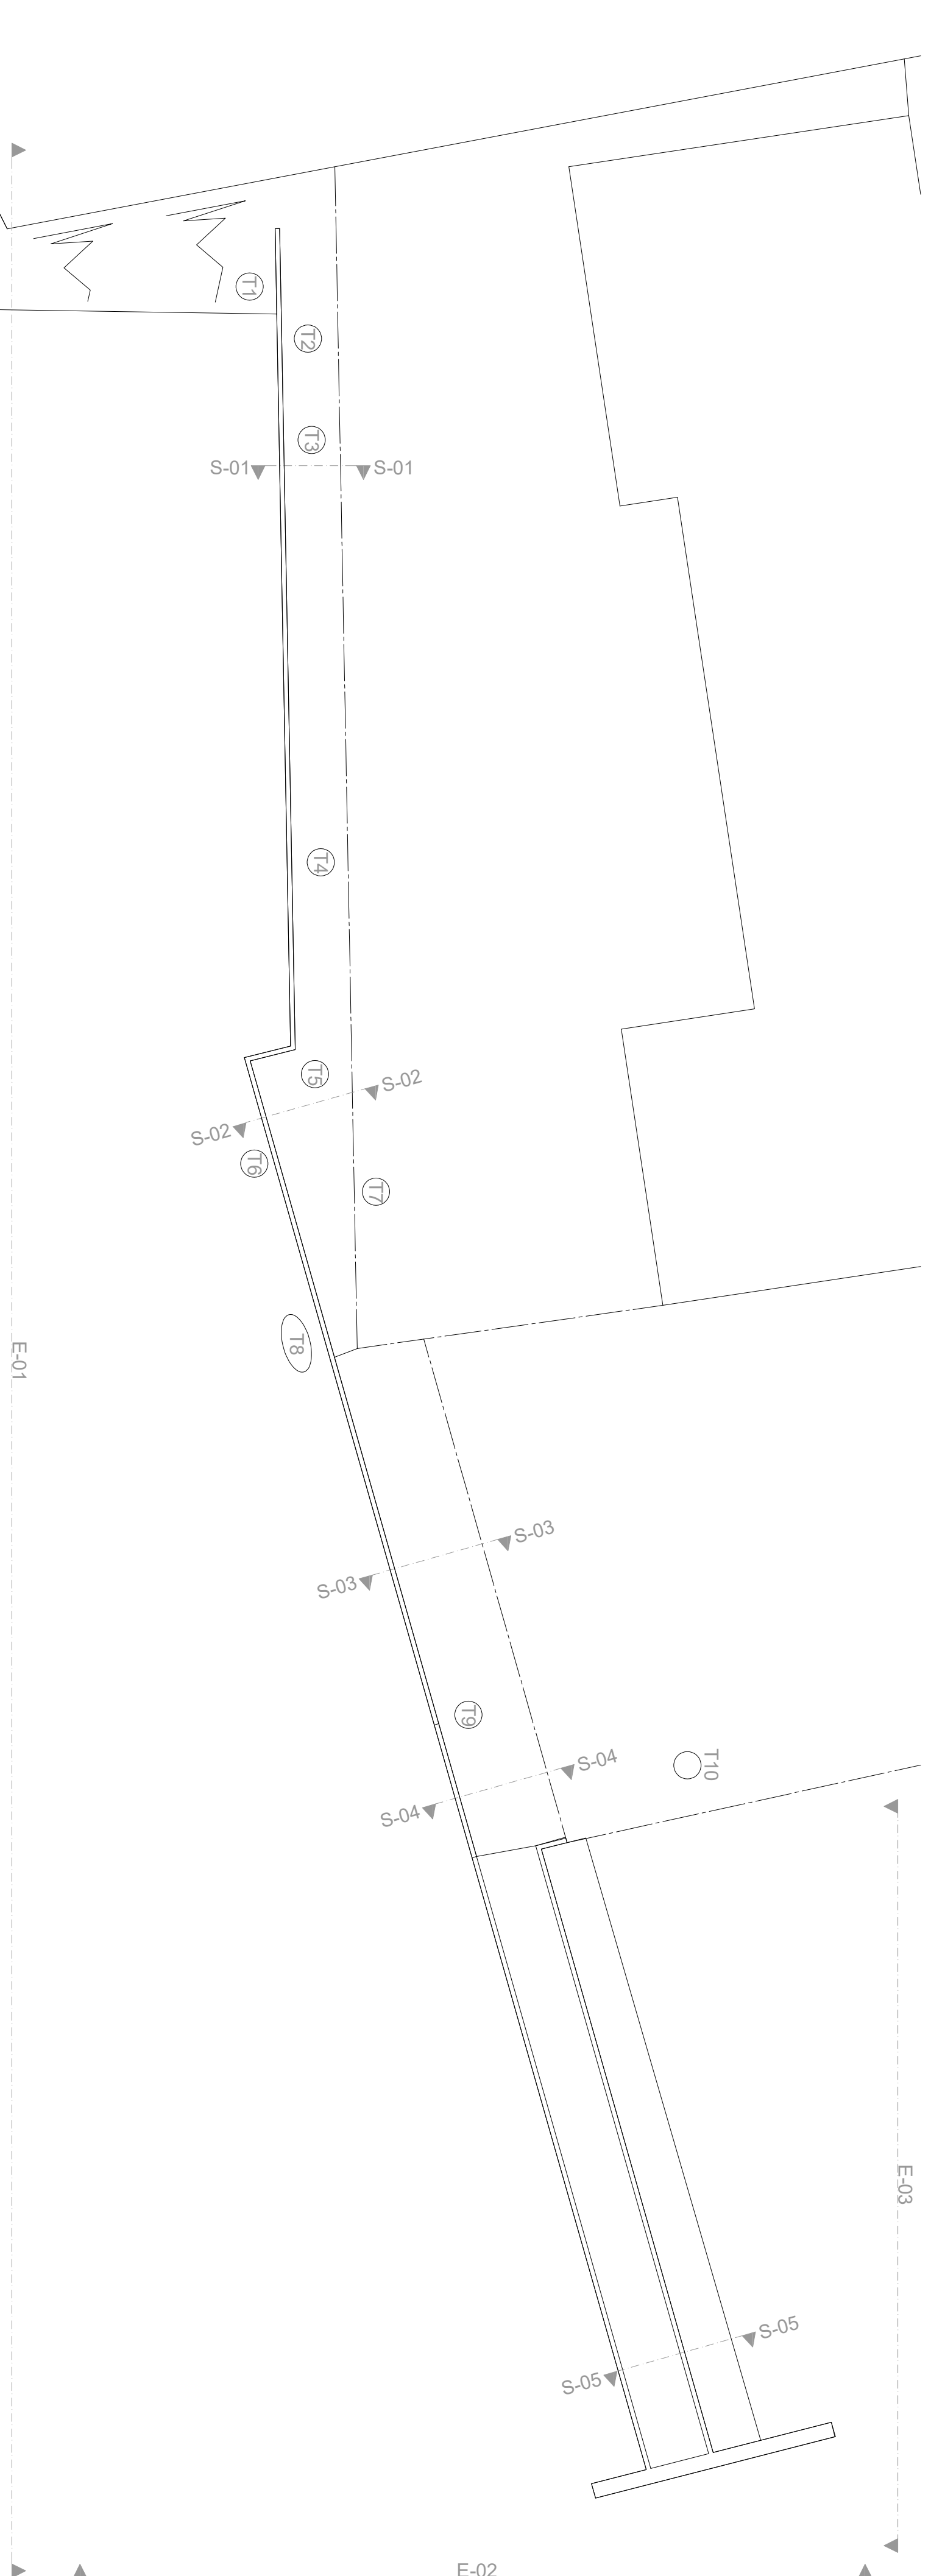

E-01 [As Existing] Scale 1:100

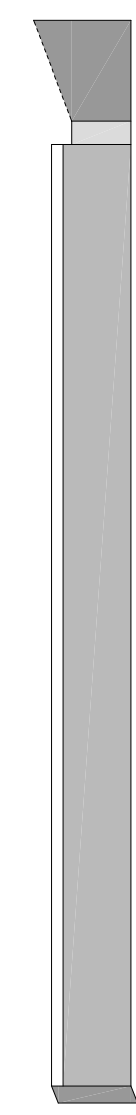

E-02 [As Existing] Scale 1:100

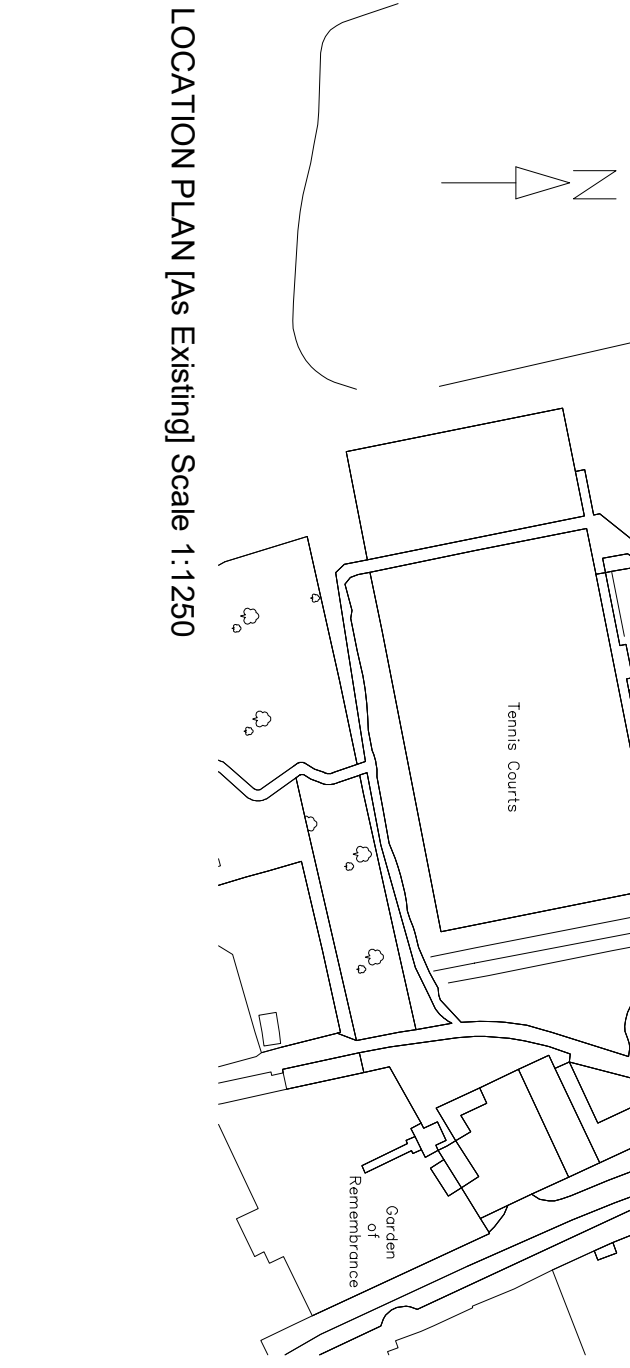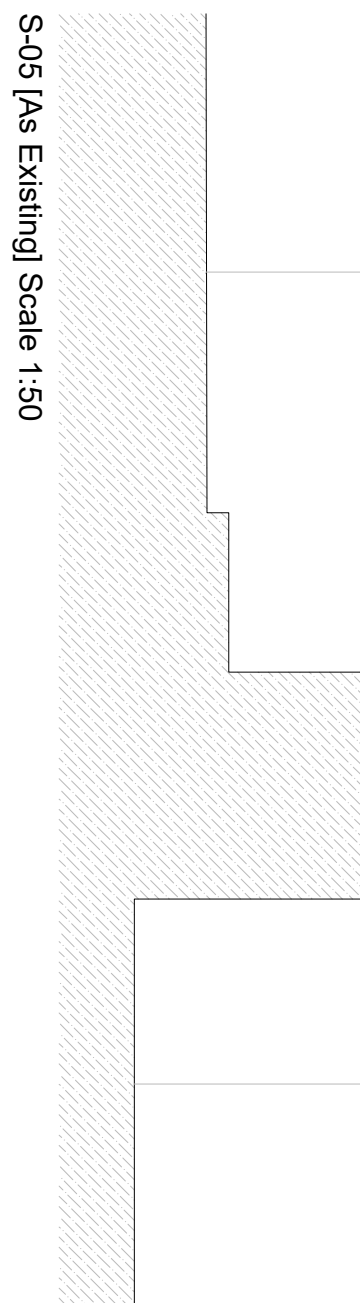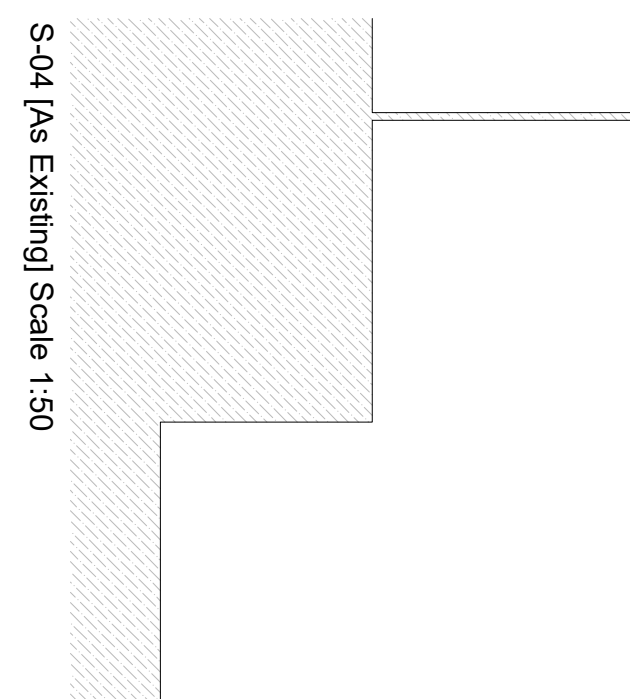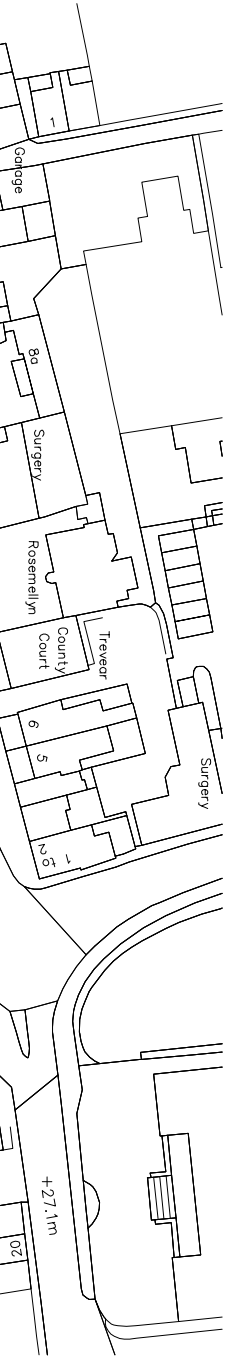

REV	DATE	NATURE OF REVISION

REVISIONS



ARCHITECTURAL DESIGN & BUILDING SURVEYORS
MATTHEWS JOHNS ASSOCIATES LTD
Unit 17, Downen House, Hayle, Cornwall, TR27 4HD
Tel: (01736) 759555
Chartered Building Surveyors
CLIENT
PENZANCE TOWN COUNCIL
PROJECT
WELFIELDS CAR PARK
DRAWING TITLE
EXISTING PLAN ELEVATION SITE
AND LOCATION
ORIGINATOR
CHECKED BY
SCALE
AS SHOWN
DRAWING NUMBER
M144/01
REVISION
A