



NOTES:
FIGURED DIMENSIONS TO BE TAKEN IN PREFERENCE TO SCALED DIMENSIONS.
ALL DIMENSIONS TO BE CHECKED ON SITE.

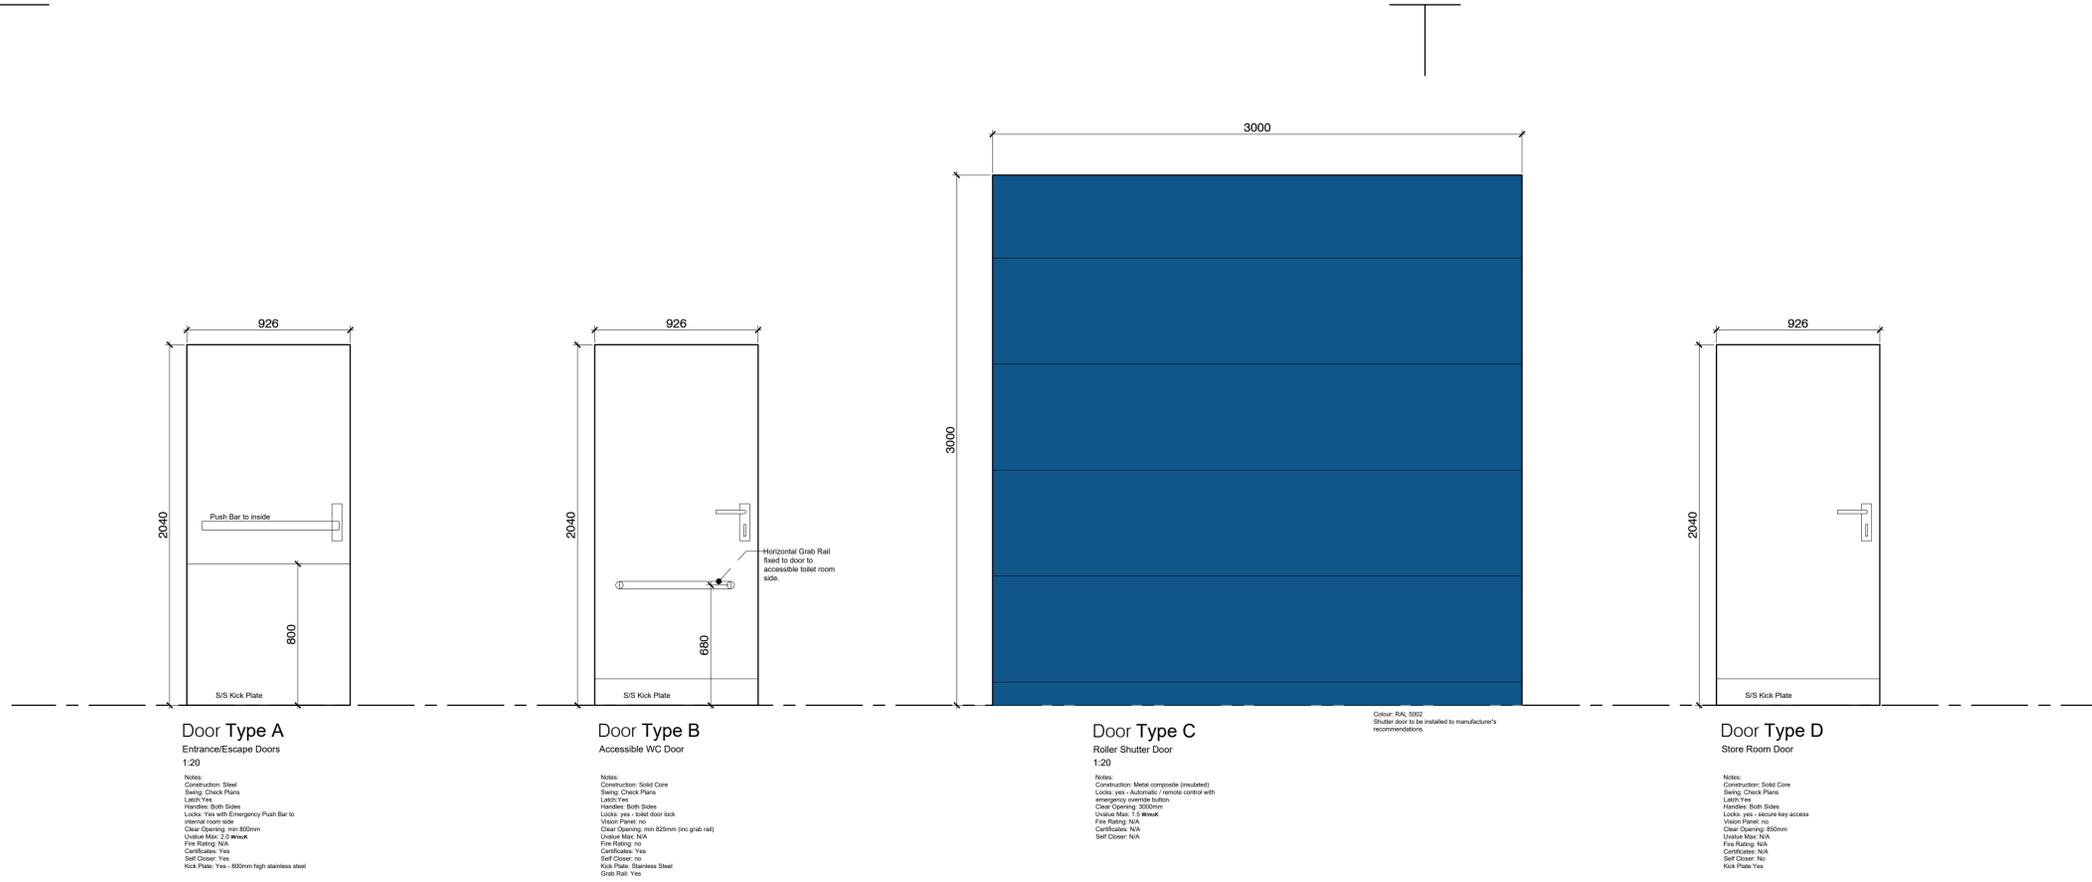

Door Types



1:20

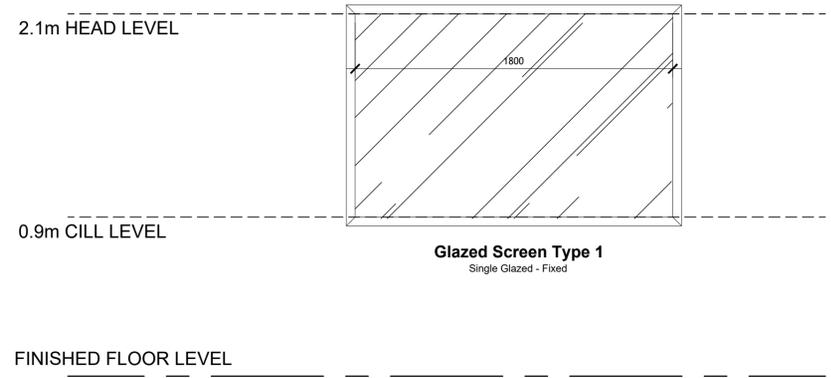

Glazed Screen Elevations



1:20

Revision: Date: Description:.			
 GRAHAM SIBBALD Chartered Surveyors and Property Consultants 233 St Vincent Street, Glasgow G2 5QY Telephone 0141 332 1194 Fax 0141 332 5914 Website: www.g-s.co.uk Email: cad@g-s.co.uk			
Client MCGA (Maritime and Coastguard Agency)			
Project MCGA Regional Response Unit			
Address Plot 2 Macduff Industrial Estate Macduff			
Drawing Title Proposed Door and Screen Type			
Department No. GB_11804	Drg No. 106	Revision -	Sheet Size 1/20 @A1
Aims No. 2019-01-0110		Drawing Status Tender*	
Drawn By AC	Checked By AD	Date 22.11.2019	