


- GENERAL NOTES:
- DO NOT SCALE FROM THIS DRAWING.
 - ALL DIMENSIONS ARE IN METRES UNLESS NOTED OTHERWISE.
 - DRAWINGS TO BE READ IN CONJUNCTION WITH ENVIRONMENTAL MASTER PLAN FIGURE 2.5 - DRAWING NUMBERS HE551506-AMW-ELS-SW_GN_000_Z_DR_LE-1001 TO 1015
 - TEMPORARY ACCESS AND CONSTRUCTION ROUTES NOT SHOWN
 - FOR DETAILS OF FENCE AND GATE TYPES REFER TO HIGHWAY CONSTRUCTION DETAILS SHOWN ON DRAWINGS HE551506-AMW-SW_GN_000_Z_DR_CH_1116 to 1119
 - FOR DETAILS OF ACCOMMODATION WORKS REFER TO THE ACCOMMODATION WORKS SCHEDULE (HE551506-AMW-HAW-SW_GN_000_Z-SH-CH-1000) E.G. REF:XXX

- FENCING NOTES:
- ALL FENCES TO BE CONFIRMED UPON DETAILED DESIGN.
 - ALL TEMPORARY FENCES TO BE H1 UNLESS NOTED OTHERWISE.
 - ALL EXISTING HIGHWAY BOUNDARY FENCES ARE TO BE REVIEWED AT DETAILED DESIGN TO ESTABLISH THEIR CONDITION. FOLLOWING WHICH THEY WILL BE EITHER RETAINED, REPLACED OR REPAIRED SUBJECT TO AGREEMENT WITH THE OVERSEEING ORGANISATION.

- LEGEND:
- PROPOSED DESIGN
 - BOUNDARY OF THE SITE
 - GENERAL FENCING EXACT TYPE TO BE CONFIRMED UNLESS OTHERWISE NOTED
 - GATE/ACCESS POINT EXACT TYPE TO BE CONFIRMED UNLESS OTHERWISE NOTED
 - PROPOSED HEDGE
 - LAND PARCEL BOUNDARY
 - LAND INTEREST REFERENCE
 - CALCAREOUS GRASS VERGE
 - FOOTWAY
 - PROPOSED SHARED USE CYCLE TRACK
 - PROPOSED RESTRICTED BYWAY
 - DCO BOUNDARY

For Tender, 6 April 2020	MD	SJ	09/04/20	P01
Revision Details	By	Check	Date	Suffix

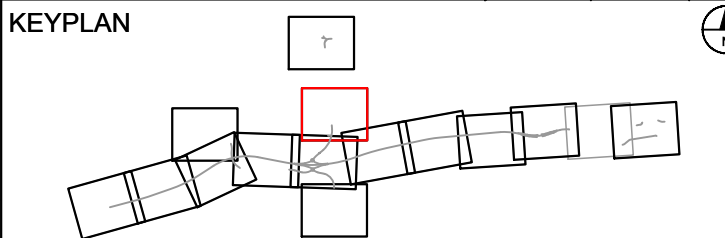

Purpose of issue

FOR TENDER

Client

highways
england

Project Title

A303
Amesbury to Berwick Down
(Stonehenge)

Drawing Title

ENGLISH HERITAGE
ACCOMMODATION WORKS
DETAILS

Designed MD	Drawn MD	Checked SJ	Approved SJ	Date 02/04/20
Internal Project No. 60541439	Suitability D2			
Scale @ A1 AS SHOWN	Zone Z2-Long Barrow Junction Ch4500-6700			

THIS DOCUMENT HAS BEEN PREPARED PURSUANT TO AND SUBJECT TO THE TERMS OF AmW's APPOINTMENT BY ITS CLIENT. AmW ACCEPTS NO LIABILITY FOR ANY USE OF THIS DOCUMENT OTHER THAN BY ITS ORIGINAL CLIENT OR FOLLOWING AmW's EXPRESS AGREEMENT TO SUCH USE, AND ONLY FOR THE PURPOSES FOR WHICH IT WAS PREPARED AND PROVIDED.

Highways England Project Office
Temple Quay House
2 The Square, Temple Quay
Bristol, BS1 6HA



Drawing Number HE551506 -AMW -ENM - Z2_SR_YA0_Z	I Originator -AMW -ENM - Z2_SR_YA0_Z	I Volume -DR-CH-0001	Rev P01
Location	I Type	I Role	I Number

Plan
Scale 1:1000