



General Arrangement
EXISTING 1:50

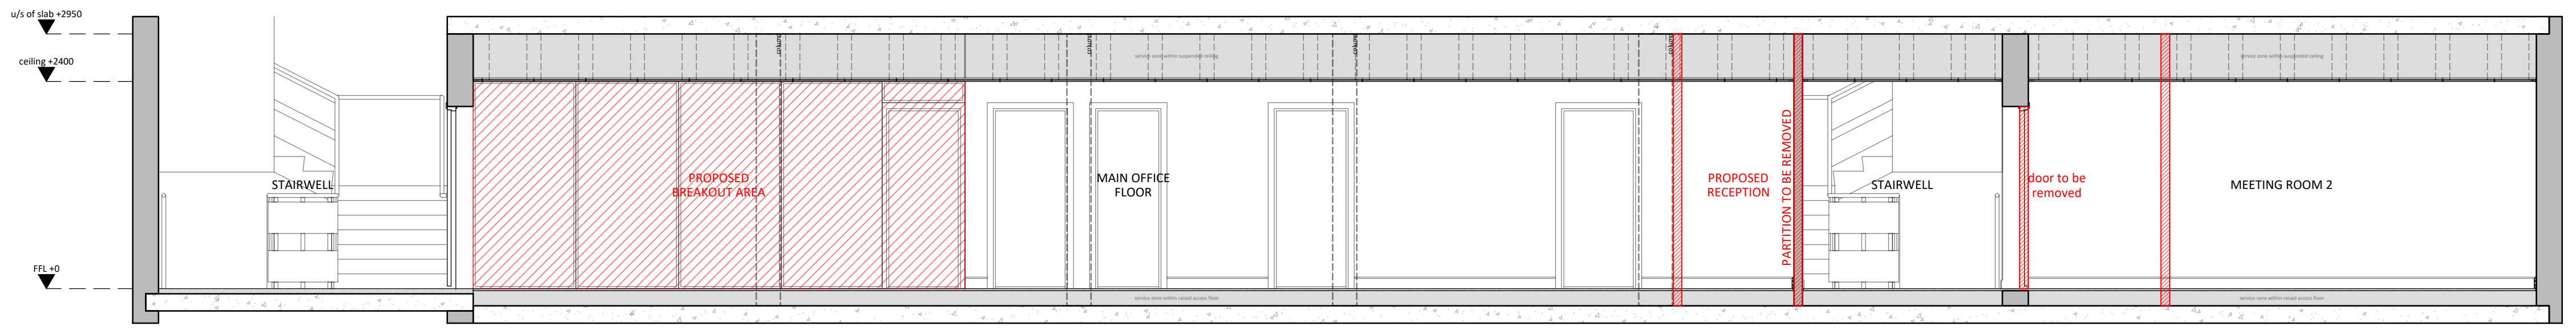

Section A-A
EXISTING 1:50

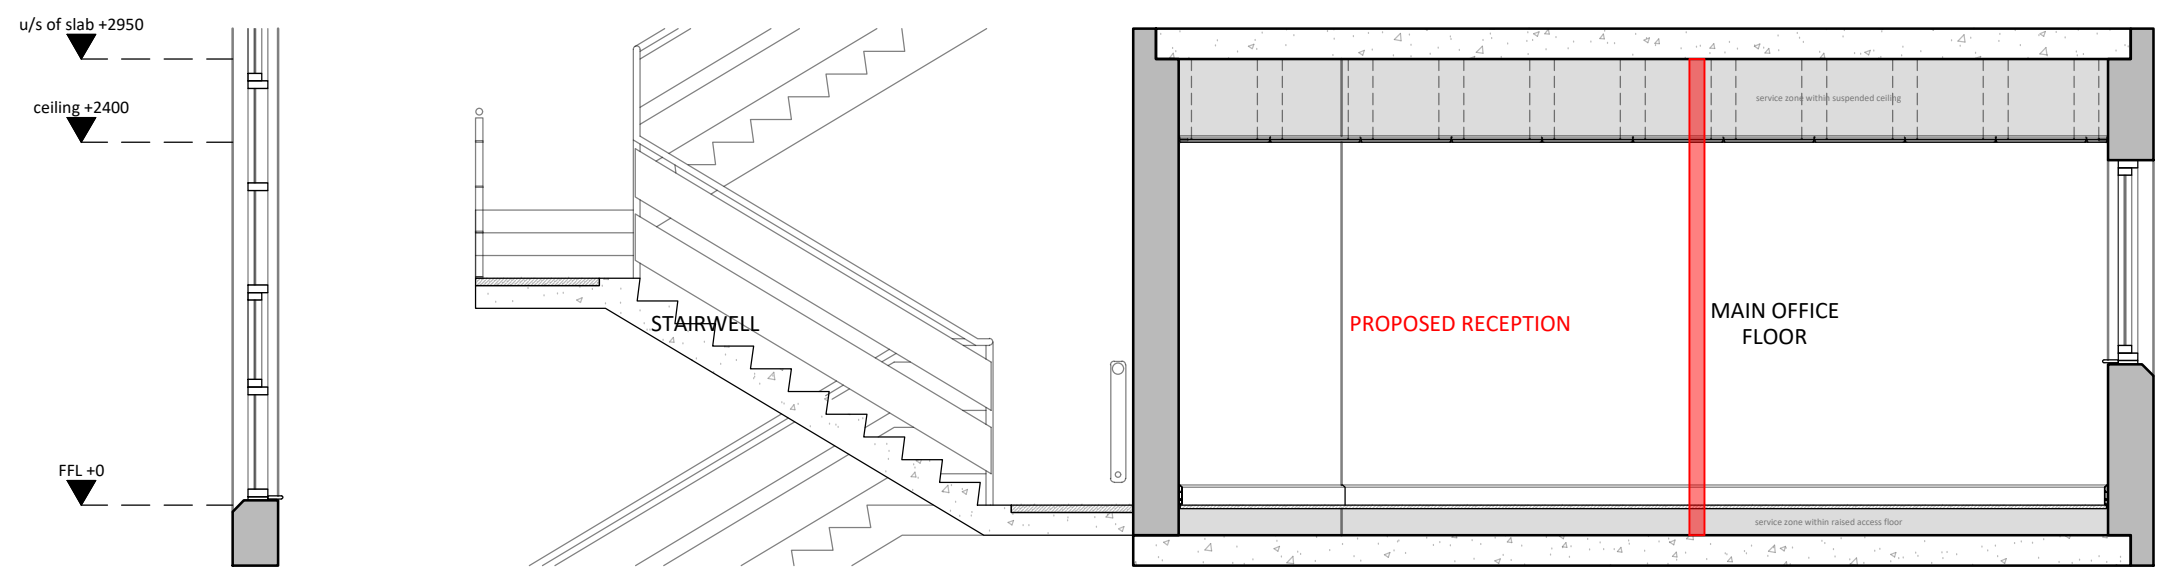

Section B-B
EXISTING 1:50

EXISTING M+E KEY:

- double socket low level
- double socket high level
- low level spur with high level switch
- high level spur with high level switch
- high level spur
- light switch
- two way light switch
- isolator switch
- media outlet plate
- cooker control unit
- pendant light fixture
- acoustic rated downlighter - max 100mm Ø and at max 750mm centres
- external PIR controlled light
- mains operated smoke detector - min 300mm from any other electrical fixture
- mains operated heat detector
- mains operated carbon monoxide detector
- mains operated carbon dioxide monitor
- heating system operating controls
- electrical meter and consumer unit
- ceiling mounted AC system
- wall mounted AC system
- MV - supply
- MV - extract

PROPOSED M+E KEY:

- double socket low level
- double socket high level
- light switch
- two way light switch
- isolator switch
- media outlet plate
- acoustic rated downlighter - max 100mm Ø and at max 750mm centres
- wall mounted light
- wall mounted lit exit signage on separate circuit and installed to BS 5499
- mains operated smoke detector - min 300mm from any other electrical fixture
- heating system operating controls
- mechanical ventilation supply
- mechanical ventilation extract

Do not scale from this drawing.
All dimensions to be checked on site prior to commencement of works. Any discrepancies to be brought to the immediate attention of Graham + Sibbald.

C	16/10/2019	existing MV illustrated	CS
B	30/09/2019	door/glazing handed in new compartment wall at stairwell	CS
A	25/09/2019	compartment wall added to stairwell altering proposed reception layout	CS

No.	Date	Description	By
-----	------	-------------	----

GRAHAM SIBBALD
Chartered Surveyors and Property Consultants
233 St Vincent Street, Glasgow G2 5QY
Telephone 0141 332 1194 Fax 0141 332 5914
Website: www.g-s.co.uk Email: cad@g-s.co.uk

Client
HM Maritime and Coastguard Agency

Project
Office Layout Alterations

Address
Bregenz House
5 Quay St
Bangor BT20 5ED
Drawing Title
General Arrangements
Existing

Department No. 12034	Drawing No. 02	Revision C	Sheet Size A1 @ 1:50
AIMS No. 2019\07\0009	Drawing Status _BW	Checked By APD	Date 26/08/2019

